


- NOTES:
- 1. ALL DRAWINGS ARE TO BE READ IN CONJUNCTION WITH ALL RELEVANT SPECIFICATIONS, BILLS OF QUANTITIES, ARCHITECTURAL, SERVICES AND ENGINEERING DRAWINGS.
 - 2. ALL LEVELS ARE IN METRES RELATED TO ORDNANCE DATUM MALIN HEAD.
 - 3. ANY DISCREPANCIES BETWEEN THESE DOCUMENTS SHALL BE BROUGHT TO THE ATTENTION OF THE ENGINEER.
 - 4. DRAWINGS ARE NOT TO BE SCALED.
 - 5. ALL DIMENSIONS ARE IN MILLIMETRES, UNLESS NOTED OTHERWISE.

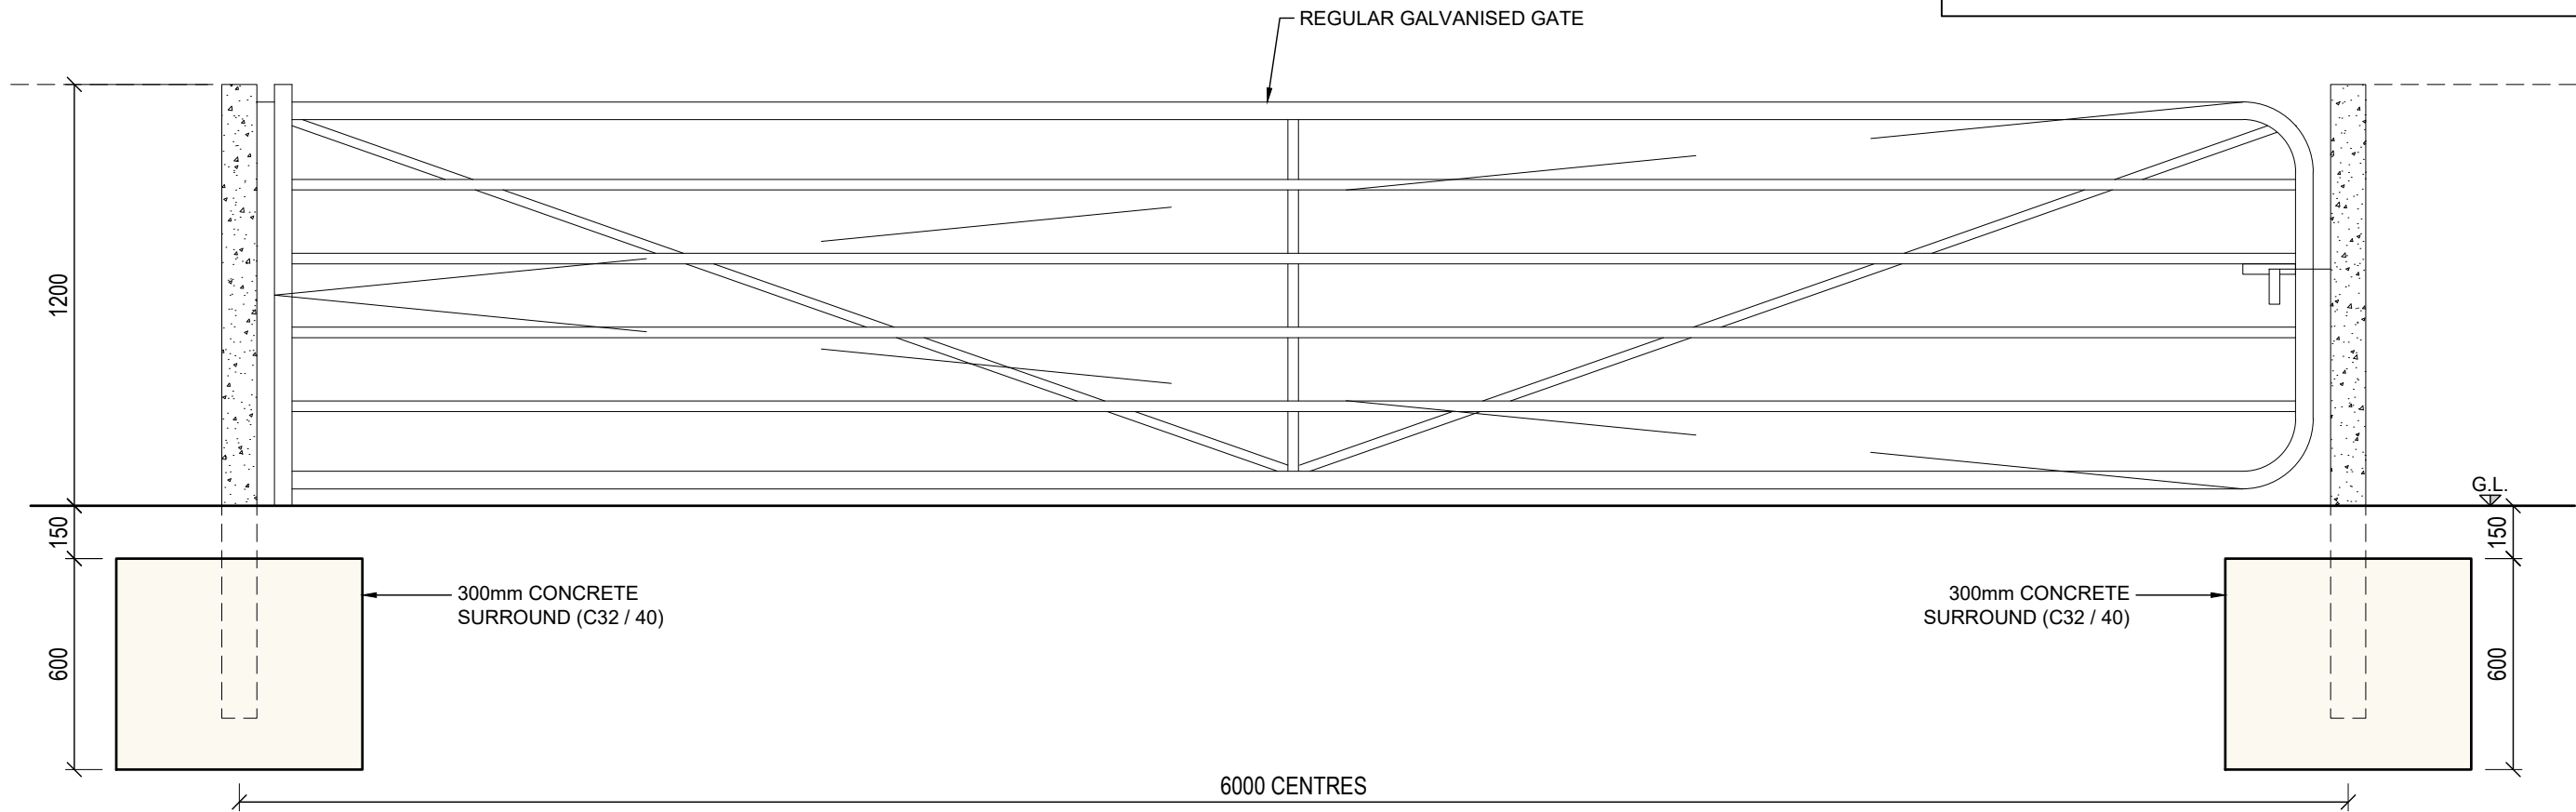

AGRICULTURAL GATE DETAIL (SITE ENTRANCE AT PUBLIC ROAD)

SCALE: 1:20

P01	06/03/25	ISSUED FOR PLANNING	JK	PC
REV	DATE	DESCRIPTION	BY	APP
CLIENT				
BALLINLA WIND FARM LIMITED				

MWP

ENGINEERING AND ENVIRONMENTAL CONSULTANTS

CORK | TRALEE | LONDON | LIMERICK

mwp.ie

PROJECT:
BALLINLA WIND FARM
TITLE:
ENTRANCE GATE DETAILS

DRAWN: JK	CHECKED: SH	APPROVED: PC
PROJECT NUMBER: 23882	DATE: MAR'25	SCALE @ A3: 1 : 20
STATUS DESCRIPTION: FOR APPROVAL		STATUS: S4
DRAWING NUMBER: 23882 - MWP - 00 - 00 - DR - C - 5412		REV: P01