



DO NOT SCALE FROM THIS DRAWING. USE FIGURED DIMENSIONS IN ALL CASES. VERIFY DIMENSIONS ON SITE AND REPORT ANY DISCREPANCIES TO THE DESIGNERS IMMEDIATELY.
THIS DRAWING IS TO BE READ IN CONJUNCTION WITH THE DESIGNERS SPECIFICATION.
© THIS DRAWING IS COPYRIGHT AND MAY ONLY BE REPRODUCED WITH THE DESIGNERS PERMISSION.

NOTES:

1. ALL DRAWINGS ARE TO BE READ IN CONJUNCTION WITH ALL RELEVANT SPECIFICATIONS, BILLS OF QUANTITIES, ARCHITECTURAL, SERVICES AND ENGINEERING DRAWINGS.
2. ALL LEVELS ARE IN METRES RELATED TO ORDNANCE DATUM MALIN HEAD.
3. ANY DISCREPANCIES BETWEEN THESE DOCUMENTS SHALL BE BROUGHT TO THE ATTENTION OF THE ENGINEER.
4. DRAWINGS ARE NOT TO BE SCALED.
5. ALL DIMENSIONS ARE IN MILLIMETRES, UNLESS NOTED OTHERWISE.

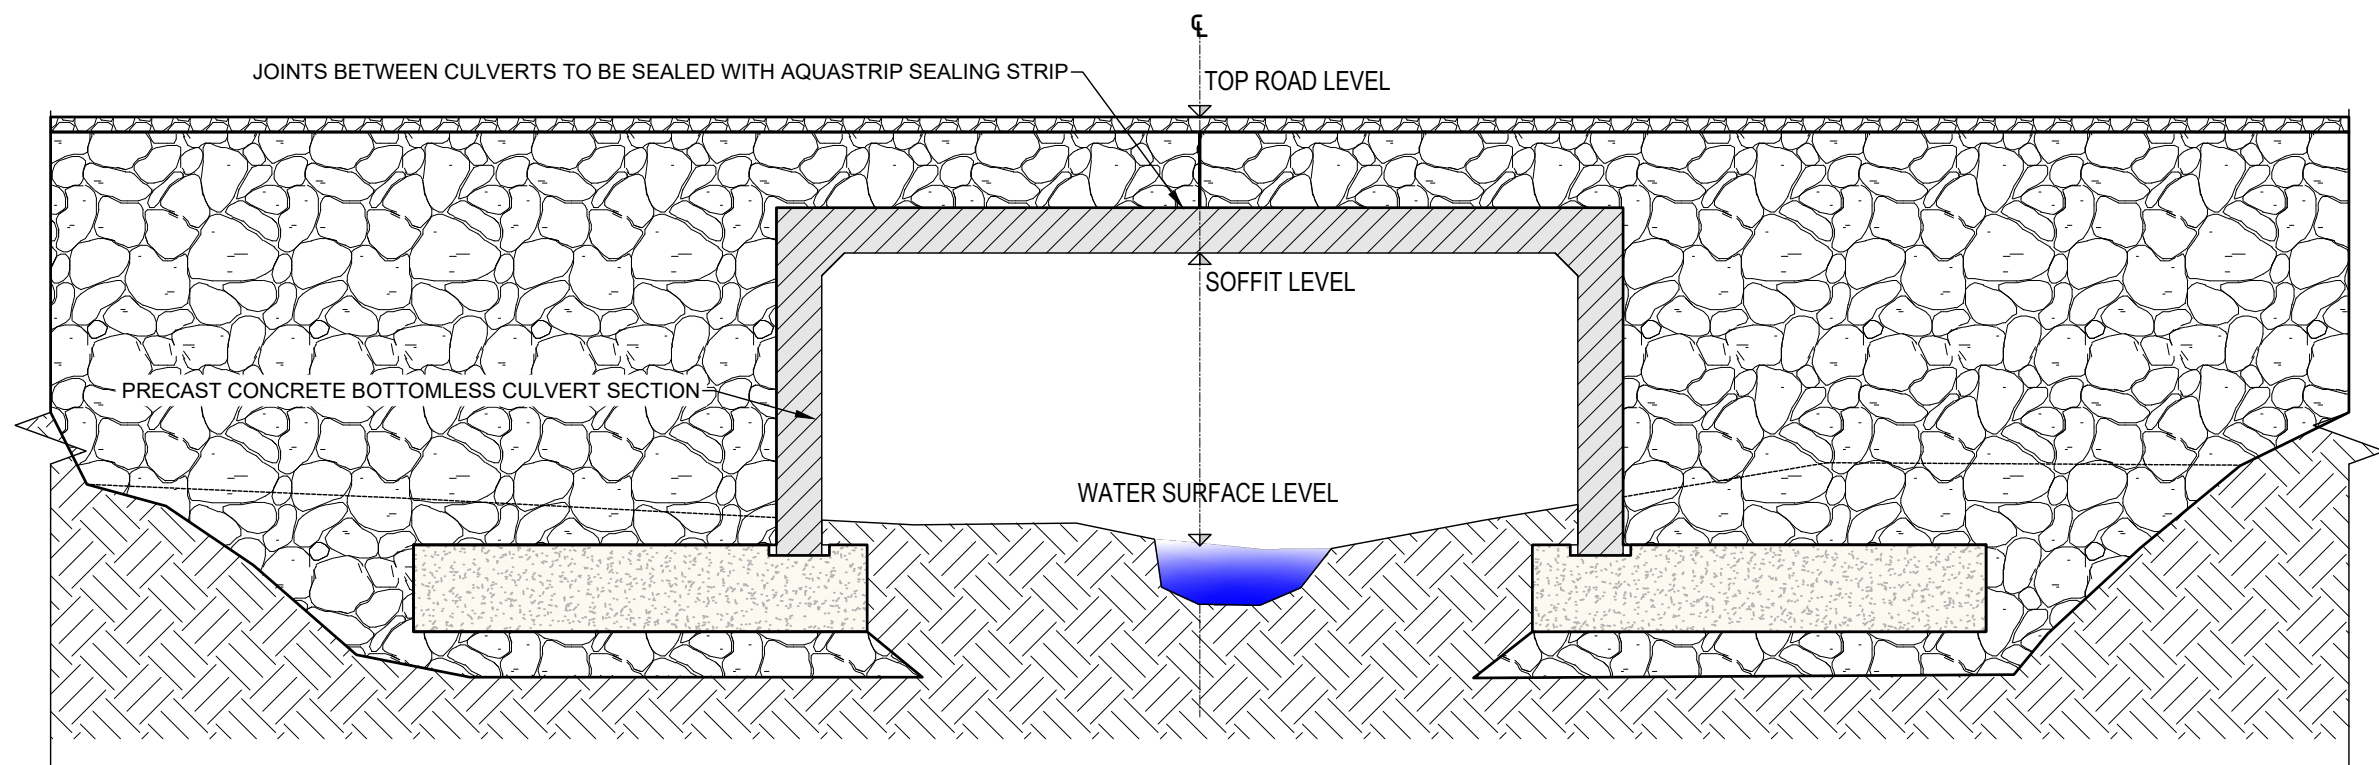

SECTION OF A BOTTOMLESS BOX CULVERT CROSSING SCALE 1:50

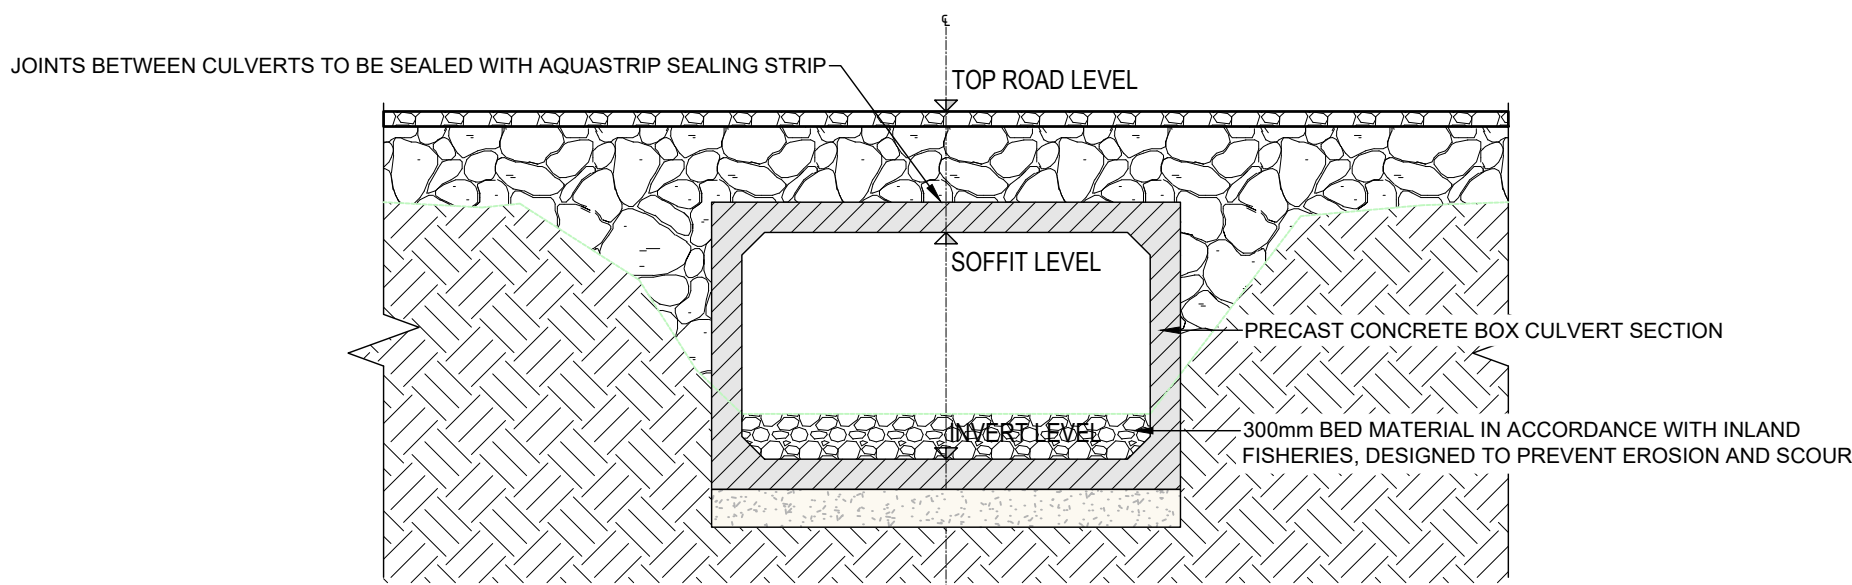

SECTION OF A BOX CULVERT CROSSING SCALE 1:50



BOTTOMLESS BOX CULVERT CROSSING



BOX CULVERT CROSSING

P01	07/03/25	ISSUED FOR PLANNING		JK	PC
REV	DATE	DESCRIPTION		BY	APP
PROJECT:					
BALLINLA WIND FARM					
TITLE:					
WATERCOURSE CROSSING DETAILS					
CLIENT:					
BALLINLA WIND FARM LIMITED					
<div><div>MWP</div><div>ENGINEERING AND ENVIRONMENTAL CONSULTANTS</div><div>CORK TRALEE LONDON LIMERICK</div><div>mwp.ie</div></div>					
DRAWN: JK		CHECKED: SH		APPROVED: PC	
PROJECT NUMBER: 23882		DATE: MAR'25		SCALE @ A1: As Shown	
STATUS DESCRIPTION				STATUS:	
FOR APPROVAL				S4	
DRAWING NUMBER: 23882 - MWP - 00 - 00 - DR-C - 5415				REV: P01	