


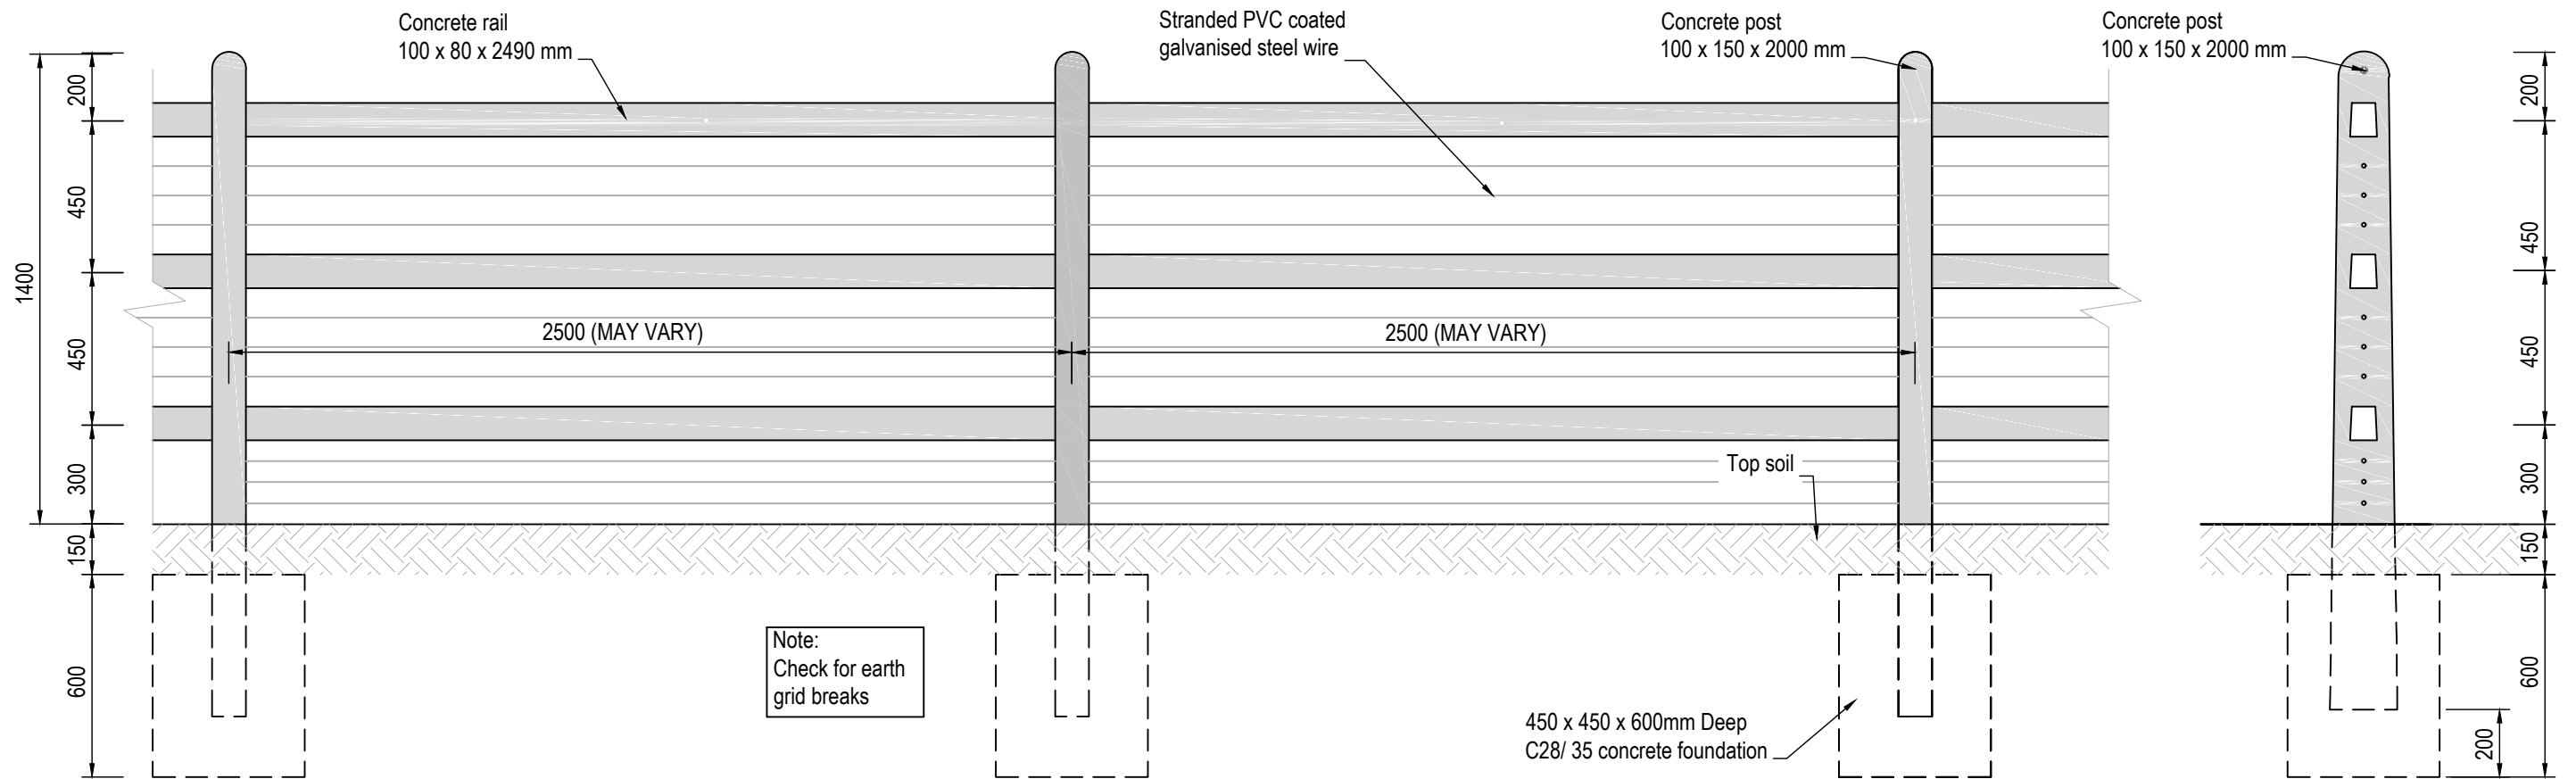


FENCE ELEVATION

SCALE: 1:20

SECTION

SCALE: 1:20

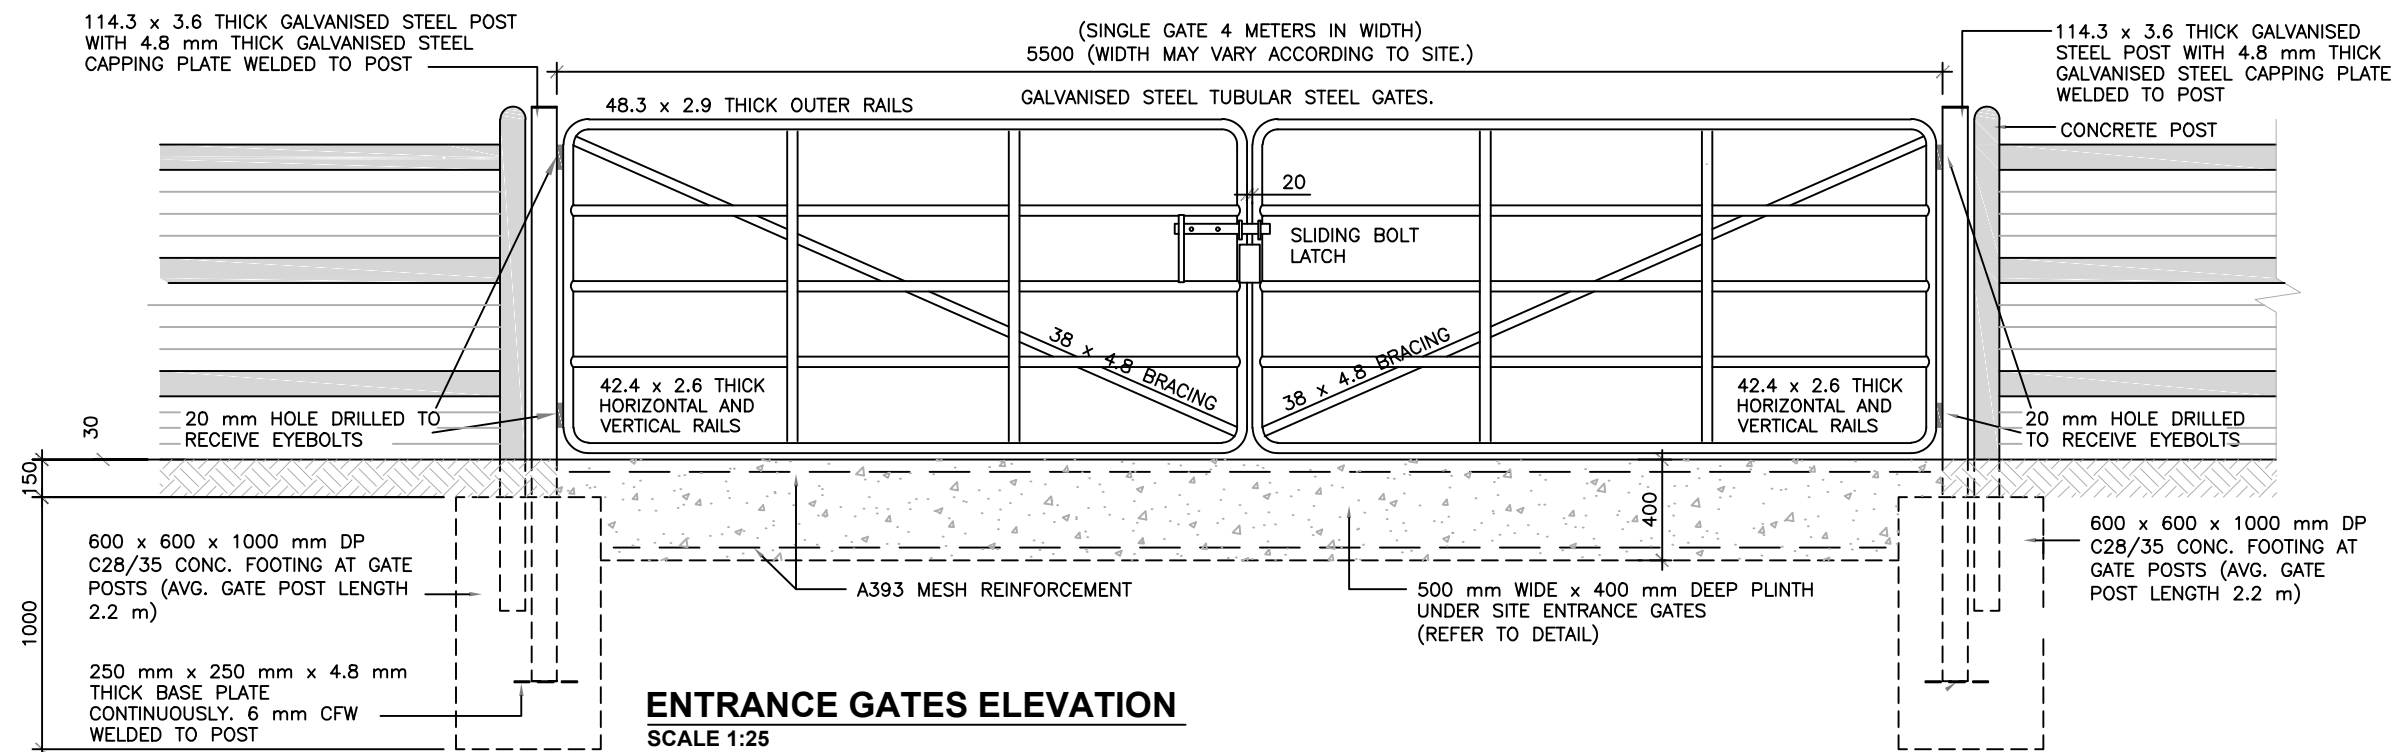

ENTRANCE GATES ELEVATION

SCALE 1:25

P01	20.01.25	FOR PLANNING	OR	PC	
REV	DATE	DESCRIPTION	BY	APP	
CLIENT					
BALLINLA WIND FARM LIMITED					



PROJECT:	BALLINLA WIND FARM
TITLE:	CONCRETE POST & RAIL FENCE DETAILS (PROPERTY FENCE)

DRAWN: OR	CHECKED: SH	APPROVED: PC
PROJECT NUMBER: 23882	DATE: JAN'25	SCALE @ A3: AS SHOWN
STATUS DESCRIPTION: FOR APPROVAL		STATUS: S4
DRAWING NUMBER: 23882 - MWP - 00 - 00 - DR - C - 5420		REV: P01