

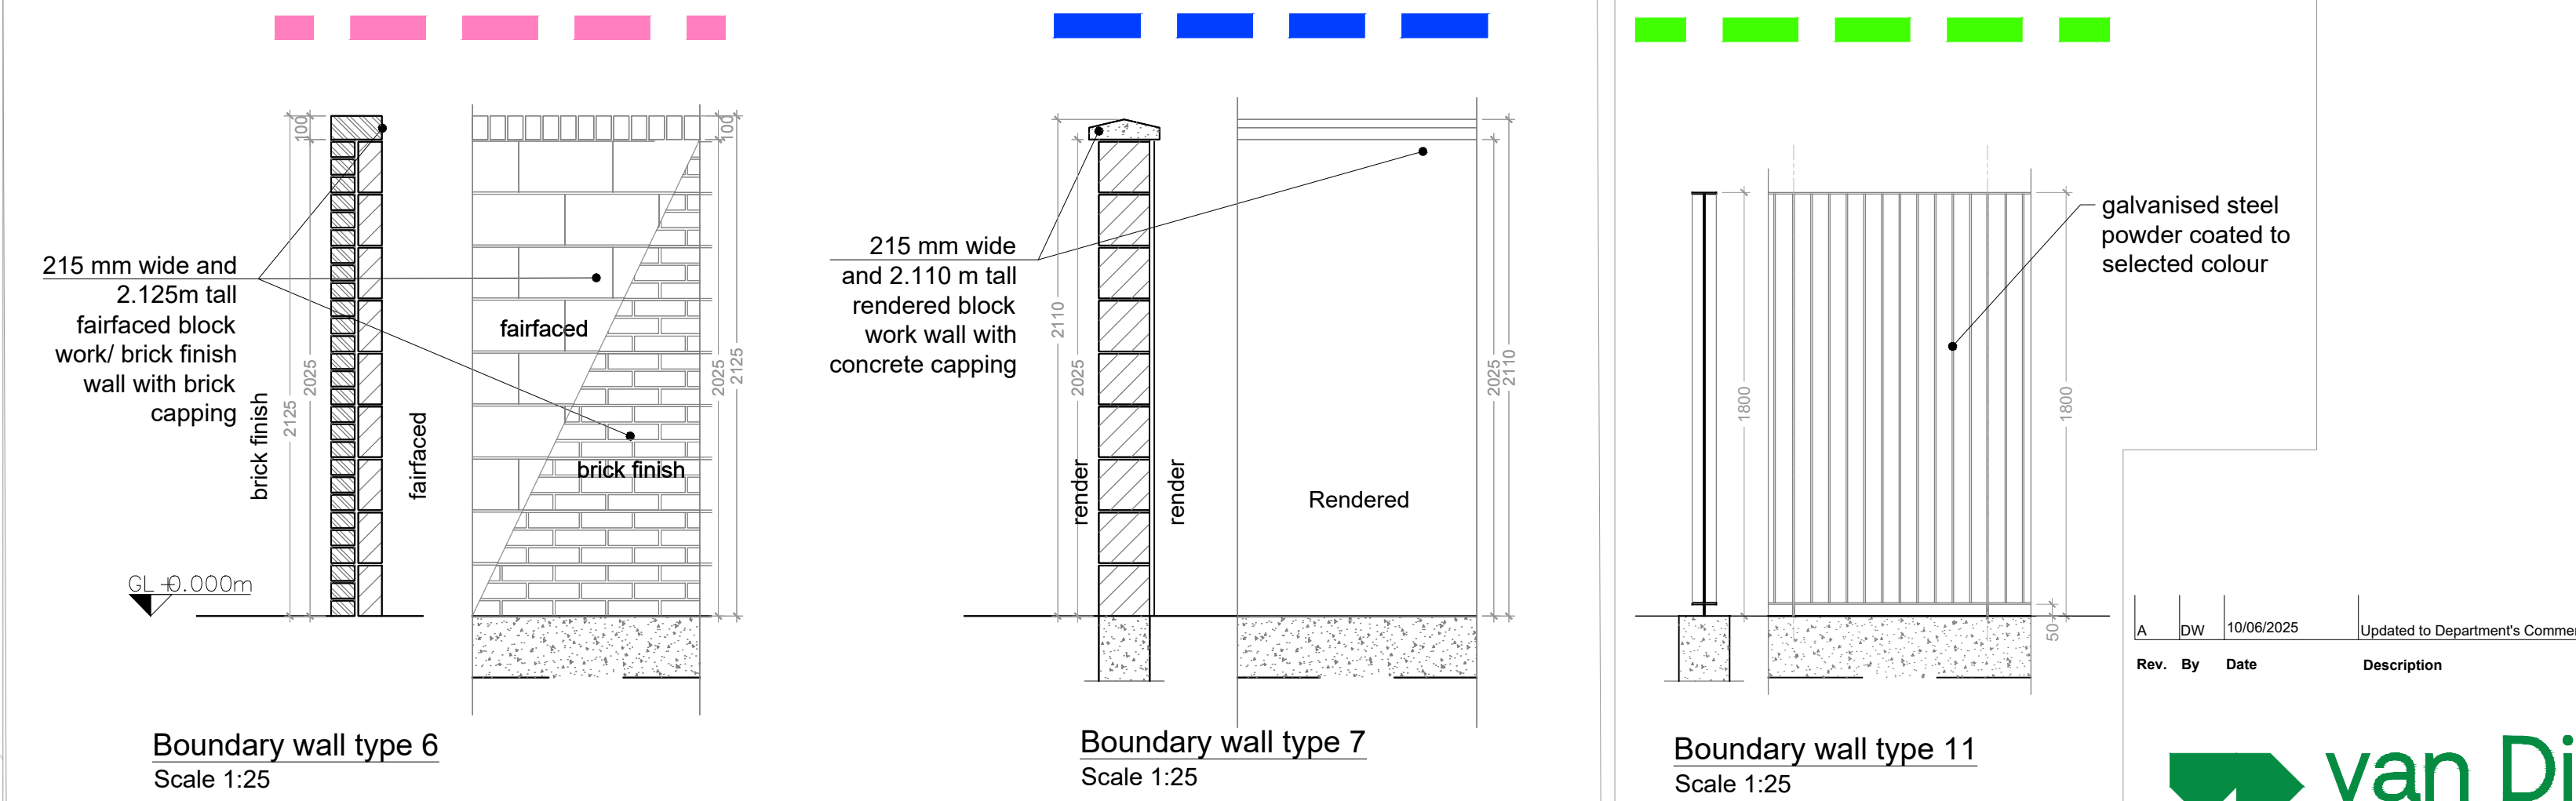
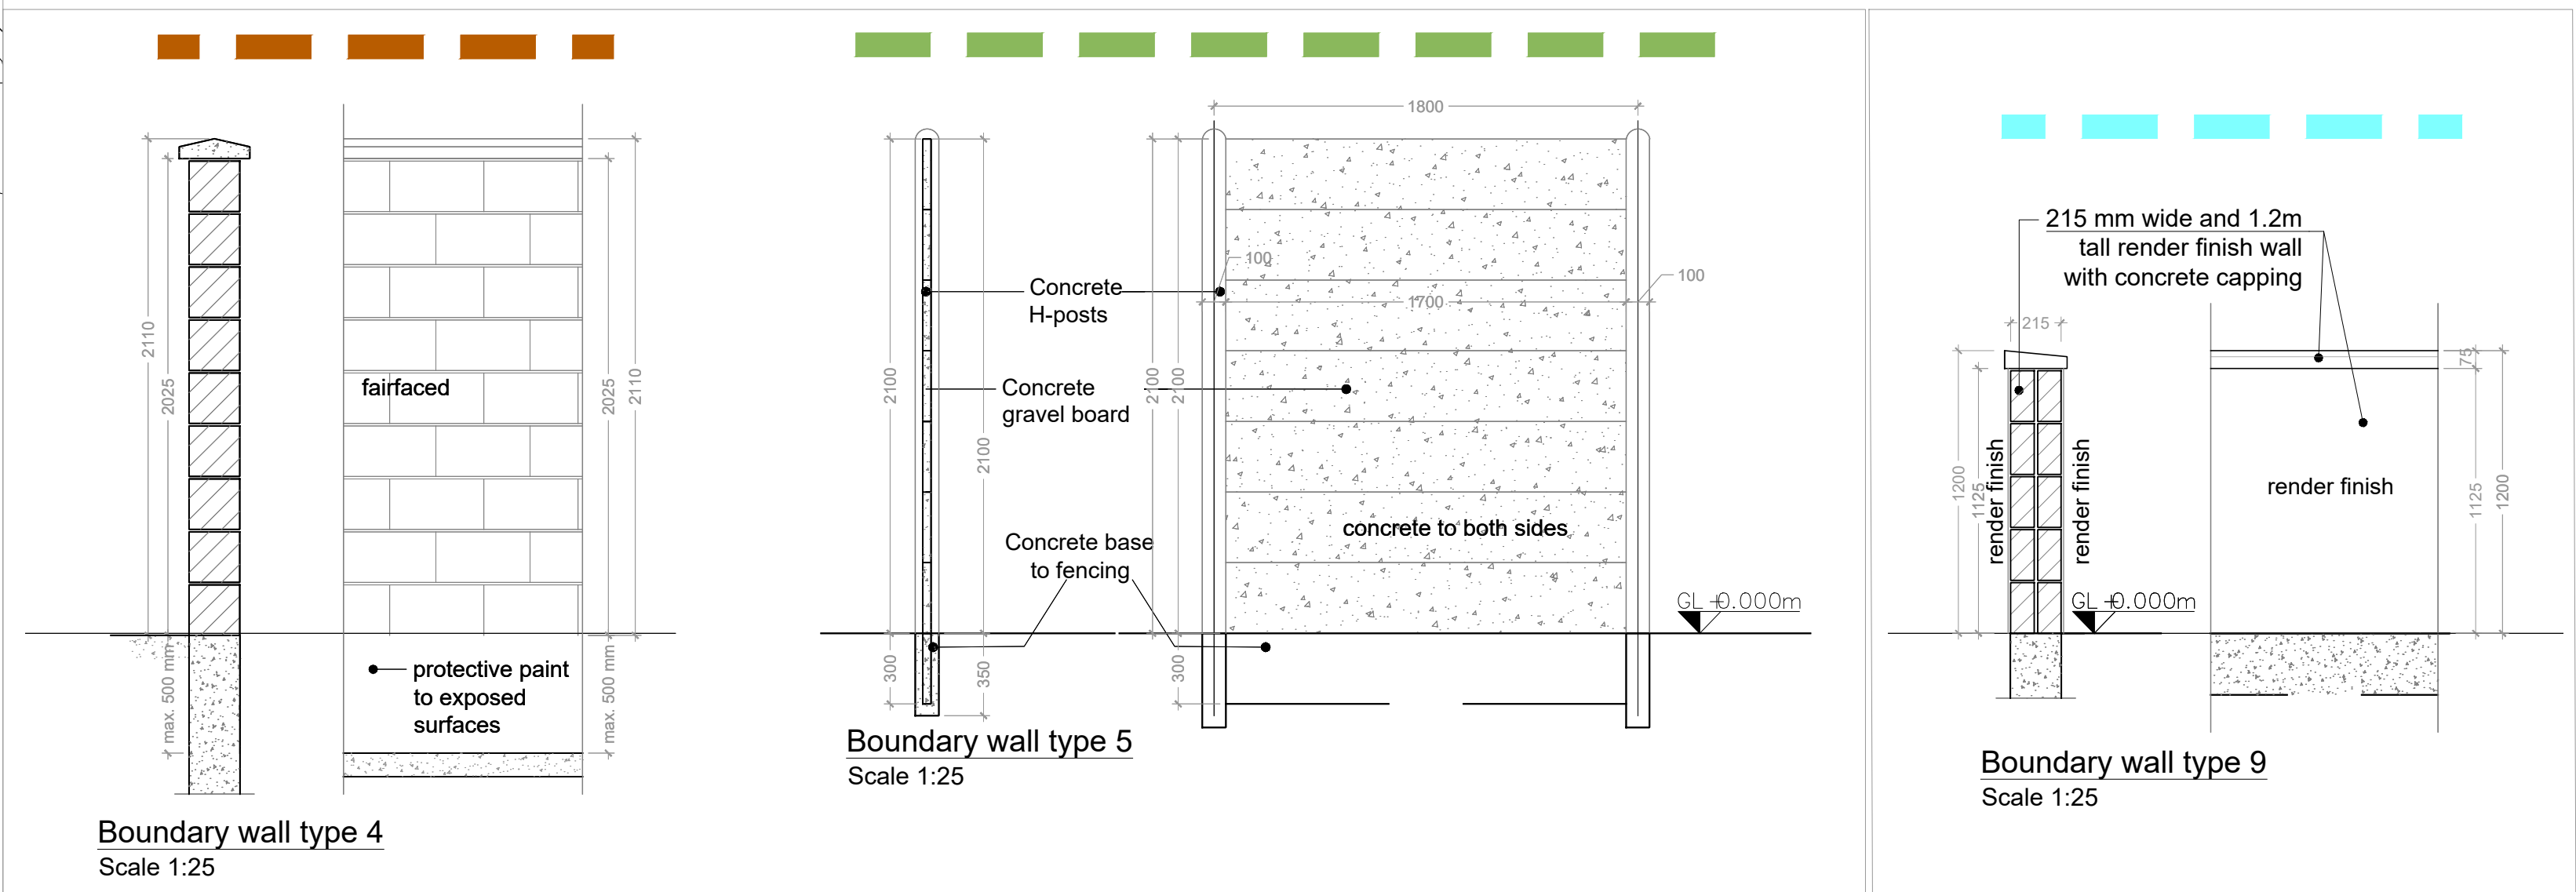
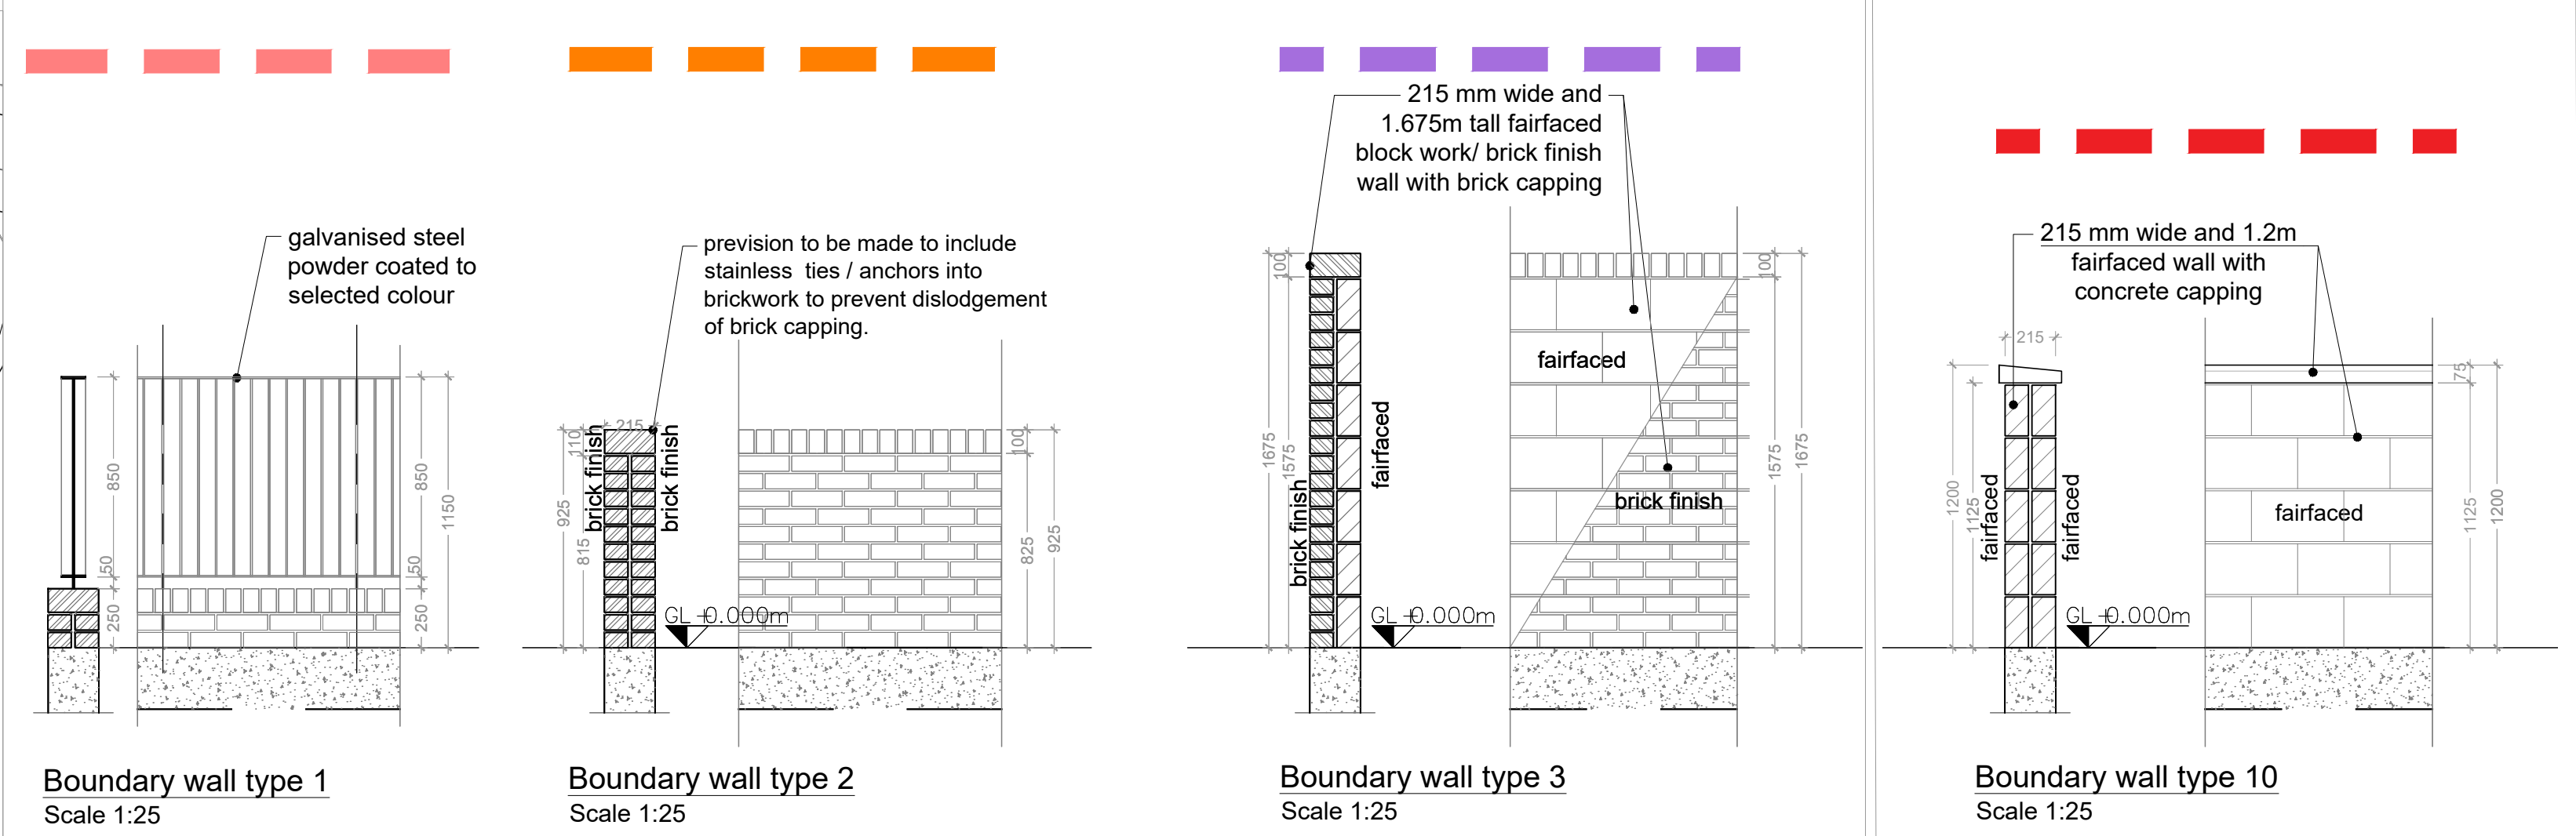


NORTH

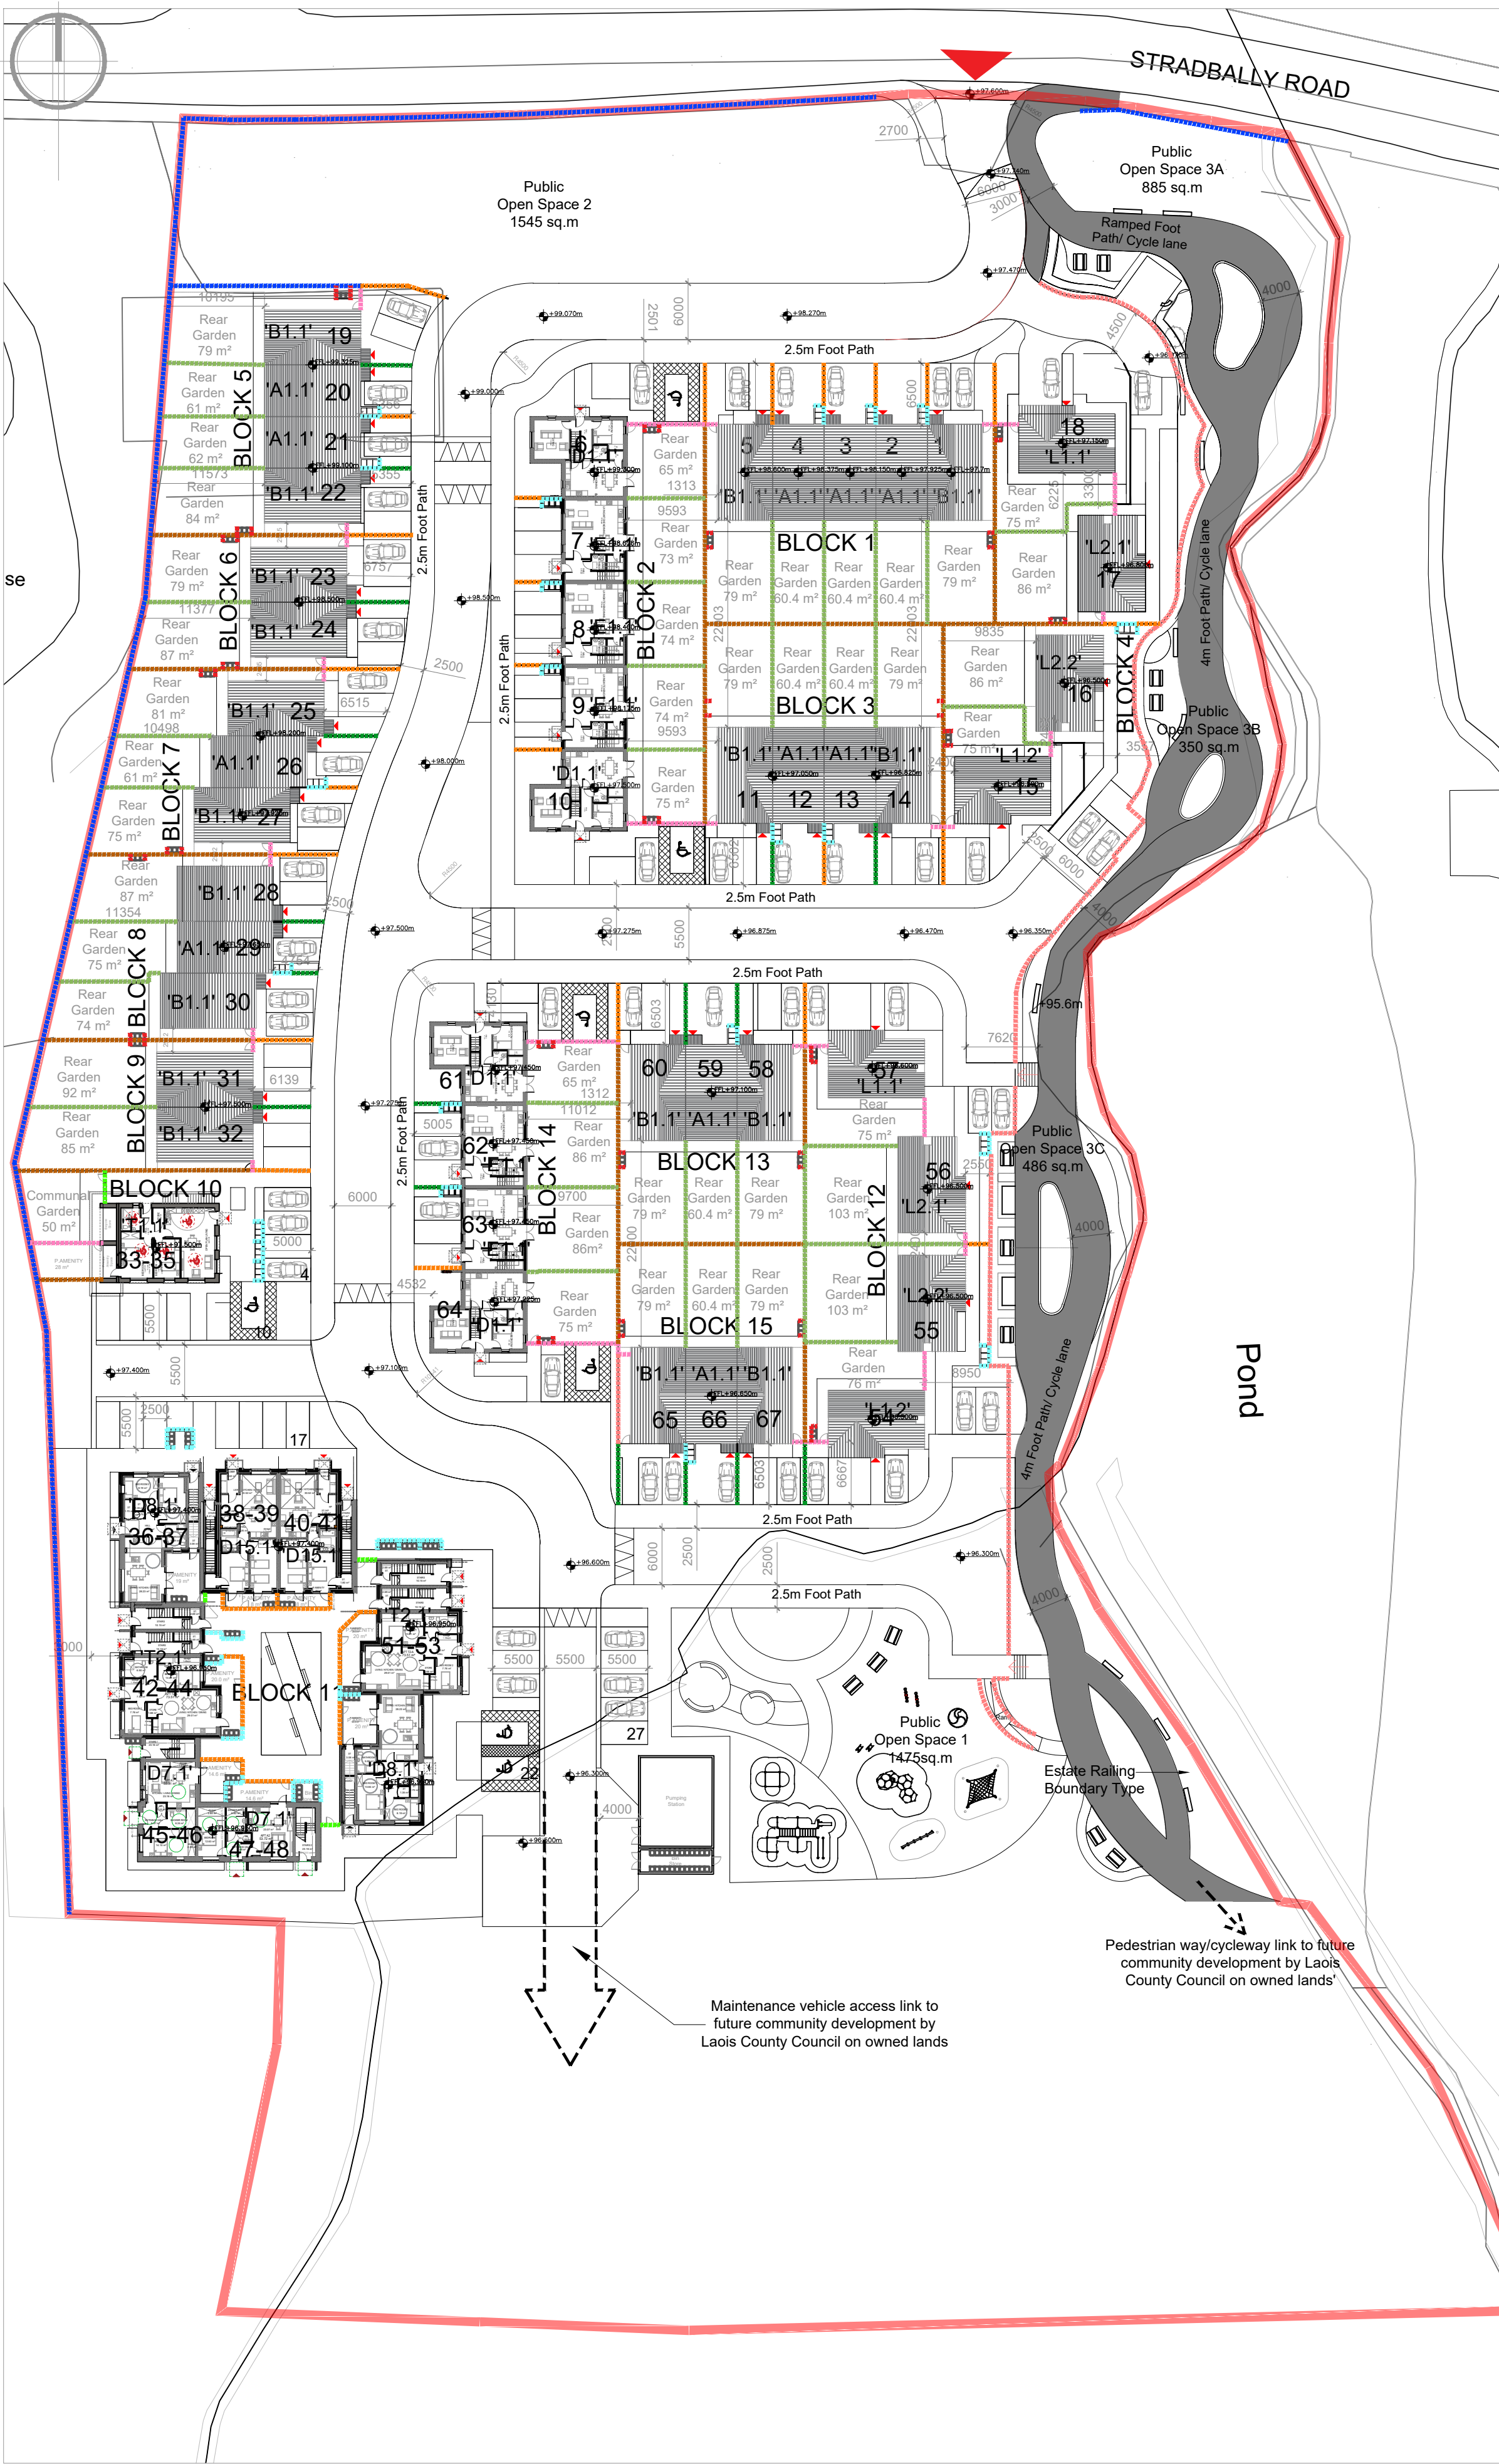

- Boundary Type 1 Brick and Steel Railing 1150 mm
- Boundary Type 2 Brick 925 mm
- Boundary Type 3 Brick, Blockwork 1675 mm
- Boundary Type 4 Retaining Blockwork wall 2100 mm (Refer to engineer's layout for retaining wall locations and details)
- Boundary Type 5 Post and Plank 2100 mm
- Boundary Type 6 Brick, Blockwork 2125 mm
- Boundary Type 7 Blockwork 2100 mm
- Boundary Type 8 New Natural Hedge
- Boundary Type 9 Rendered Wall 1200mm
- Boundary Type 10 Fairfaced Wall 1200mm
- Boundary Type 11 Steel Railing 1800mm

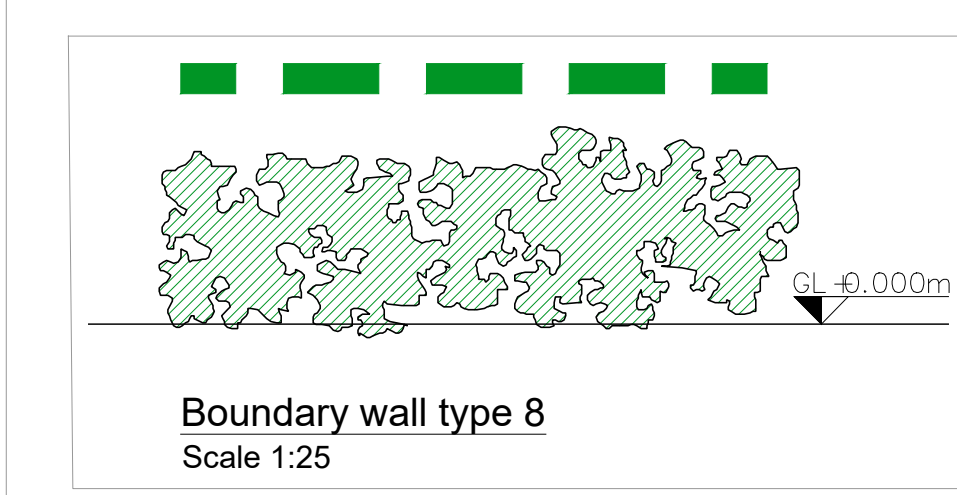

van Dijk Architects

Mill House, Mill Street, Dundalk, Co. Louth
+353 (0) 42 935 4466
info@vandijkarchitects.com
www.vandijkarchitects.com

Drawing Title: Proposed Boundary Layout

Rev.	By	Date	Description
A	DW	10/06/2025	Updated to Department's Comments

Scale	1:500	Drawing Number	2302-A-005	Job	Tyrell's Land
Author	A1	Client Reference	2302-A-005	Client	LCC
Revised by	DW	Drawing No.	DW	Date	July 2025

All works to be carried out using proper materials which are fit for the use they are intended and for the condition in which they are to be used. All materials used in connection with the works to comply with the construction products regulation (EU) no. 305/2011 and the harmonised technical specifications/standards that fall within the remit of the regulation. 305/2011
Figured dimensions must be used in preference to scaled dimensions. Any dimensional discrepancies must be reported to the Architect immediately. This drawing remains the copyright of van Dijk Architects. It must not be used for any purpose building or otherwise without the express permission of this practice. Do not copy or redistribute these drawings or any additional information without the expressed approval of van Dijk Architects.