

N

Tailte Éireann

© Tailte Éireann - Surveying
Includes National Mapping Reproduced
Under Copyright to Tailte Éireann.
Licence Number CYAL 50382164

Legend

Redline Boundary

20km Buffer

Annagh Wind Farm - Proposed

Ballinlee Wind Farm - Proposed

Tullacondra Wind Farm - Appealed

Boolard Wind Farm - Operational

Castlepool Wind Farm - Operational

Kilberrihert Wind Farm - Operational

Kilmeedy Wind Farm - Operational

Knocknatallig Wind Farm - Operational

Rathnacally Wind Farm - Operational

Slieveragh Wind Farm - Operational

02.5510

Km

Client

Garrane Green Energy Limited

Project

Garrane Green Energy Project

Title

Wind Farms within 20km of the Site

JENNINGS O'DONOVAN

an RSK company

© COPYRIGHT OF
JENNINGS O'DONOVAN AND PARTNERS LIMITED
FINISKLIN
SLIGO
IRELAND

Tel (+353) 719 161 416
Email. info@jodireland.com
www.jodireland.com

@JOD_Sligo

Jennings O'Donovan & Partners


Jennings O'Donovan

Date26/06/2025Revision0Job No.6839

Scale1:150,000StageEIARFigure2.1

DrawingPODCheckedSMApprovedSM

© Tailte Éireann, Earthstar Geographics

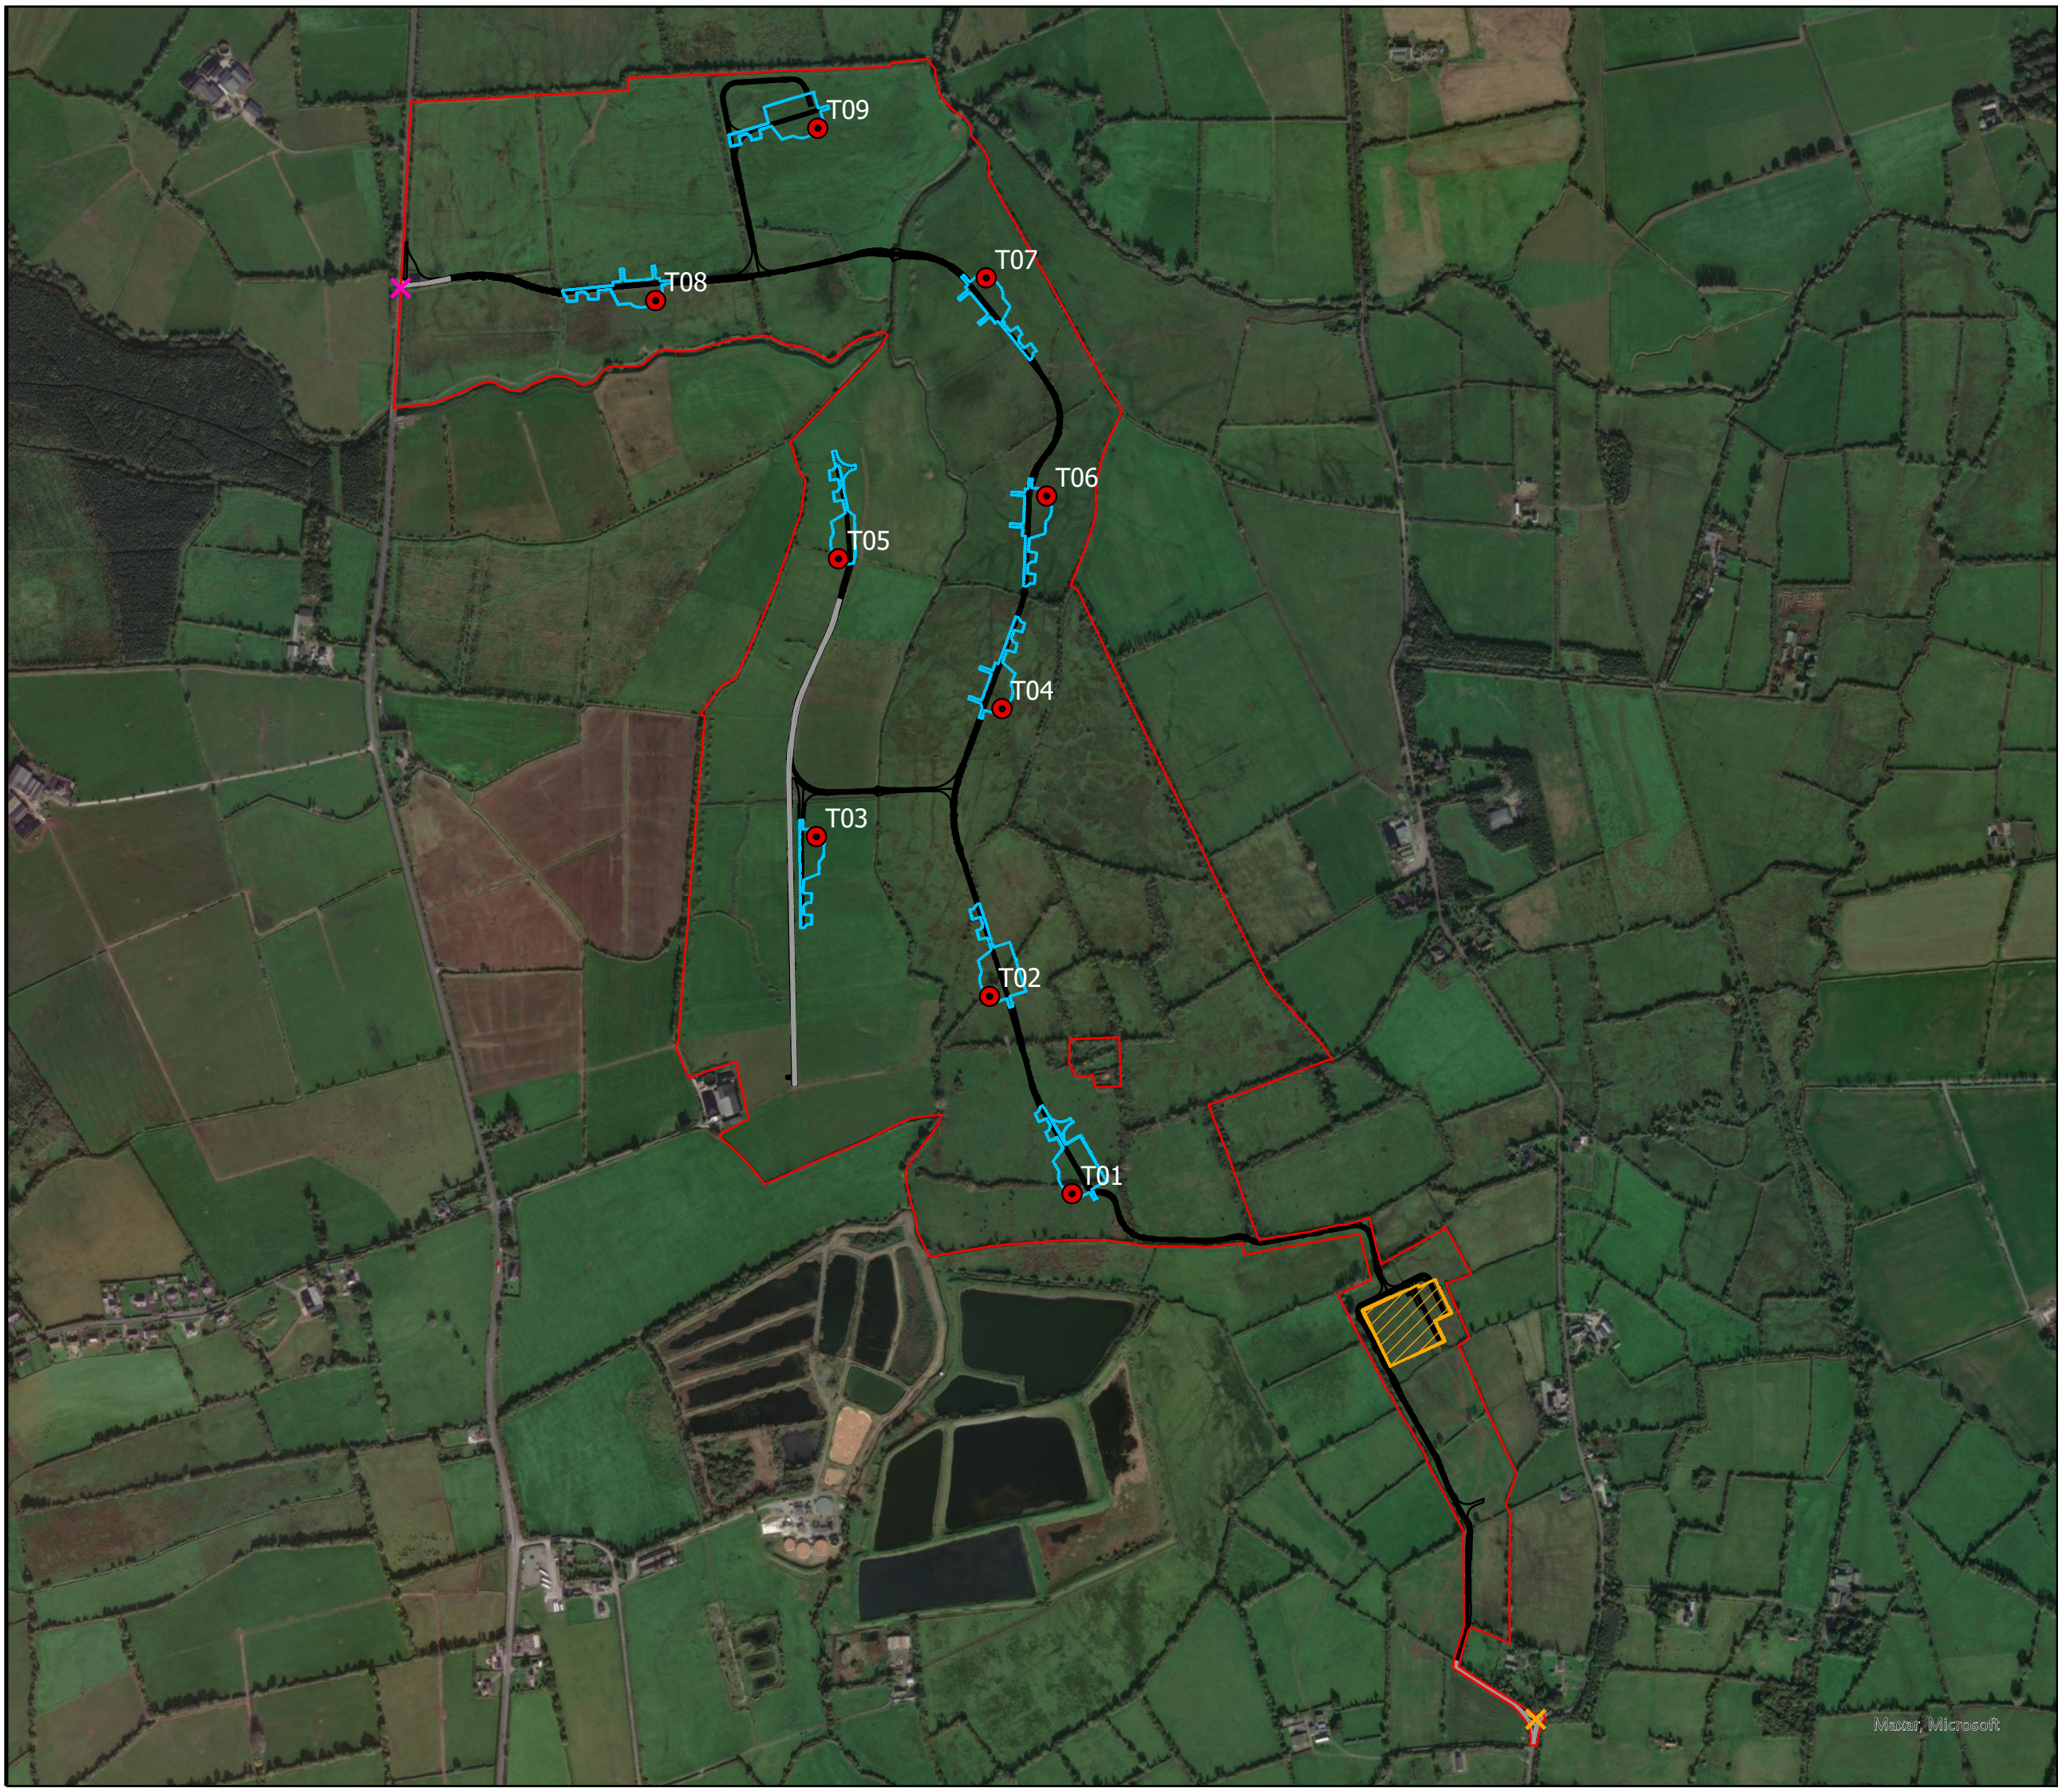

N

© Tailte Éireann - Surveying
Includes National Mapping Reproduced
Under Copyright to Tailte Éireann.
Licence Number CYAL 50382164

Legend

Redline Boundary

Proposed Turbines

Hardstands

110kV Onsite Substation

Proposed New Access Tracks (Permanent)

Existing Farm Tracks to be Modified (Permanent)

Site Entrance No. 1

Site Entrance No. 2

00.130.250.5

Km

Client

Garrane Green Energy Limited

Project

Garrane Green Energy Project

Title

Site Entrances


JENNINGS O'DONOVAN
an RSK company

© COPYRIGHT OF
JENNINGS O'DONOVAN AND PARTNERS LIMITED
FINISKLIN
SLIGO
IRELAND

Tel (+353) 719 161 416
Email. info@jodireland.com
www.jodireland.com

@JOD_Sligo Jennings O'Donovan & Partners Jennings O'Donovan

Date	31/07/2025	Revision	2	Job No.	6839
Scale	1:10,000	Stage	EIAR	Figure	2.2
Drawing	POD	Checked	SM	Approved	SM

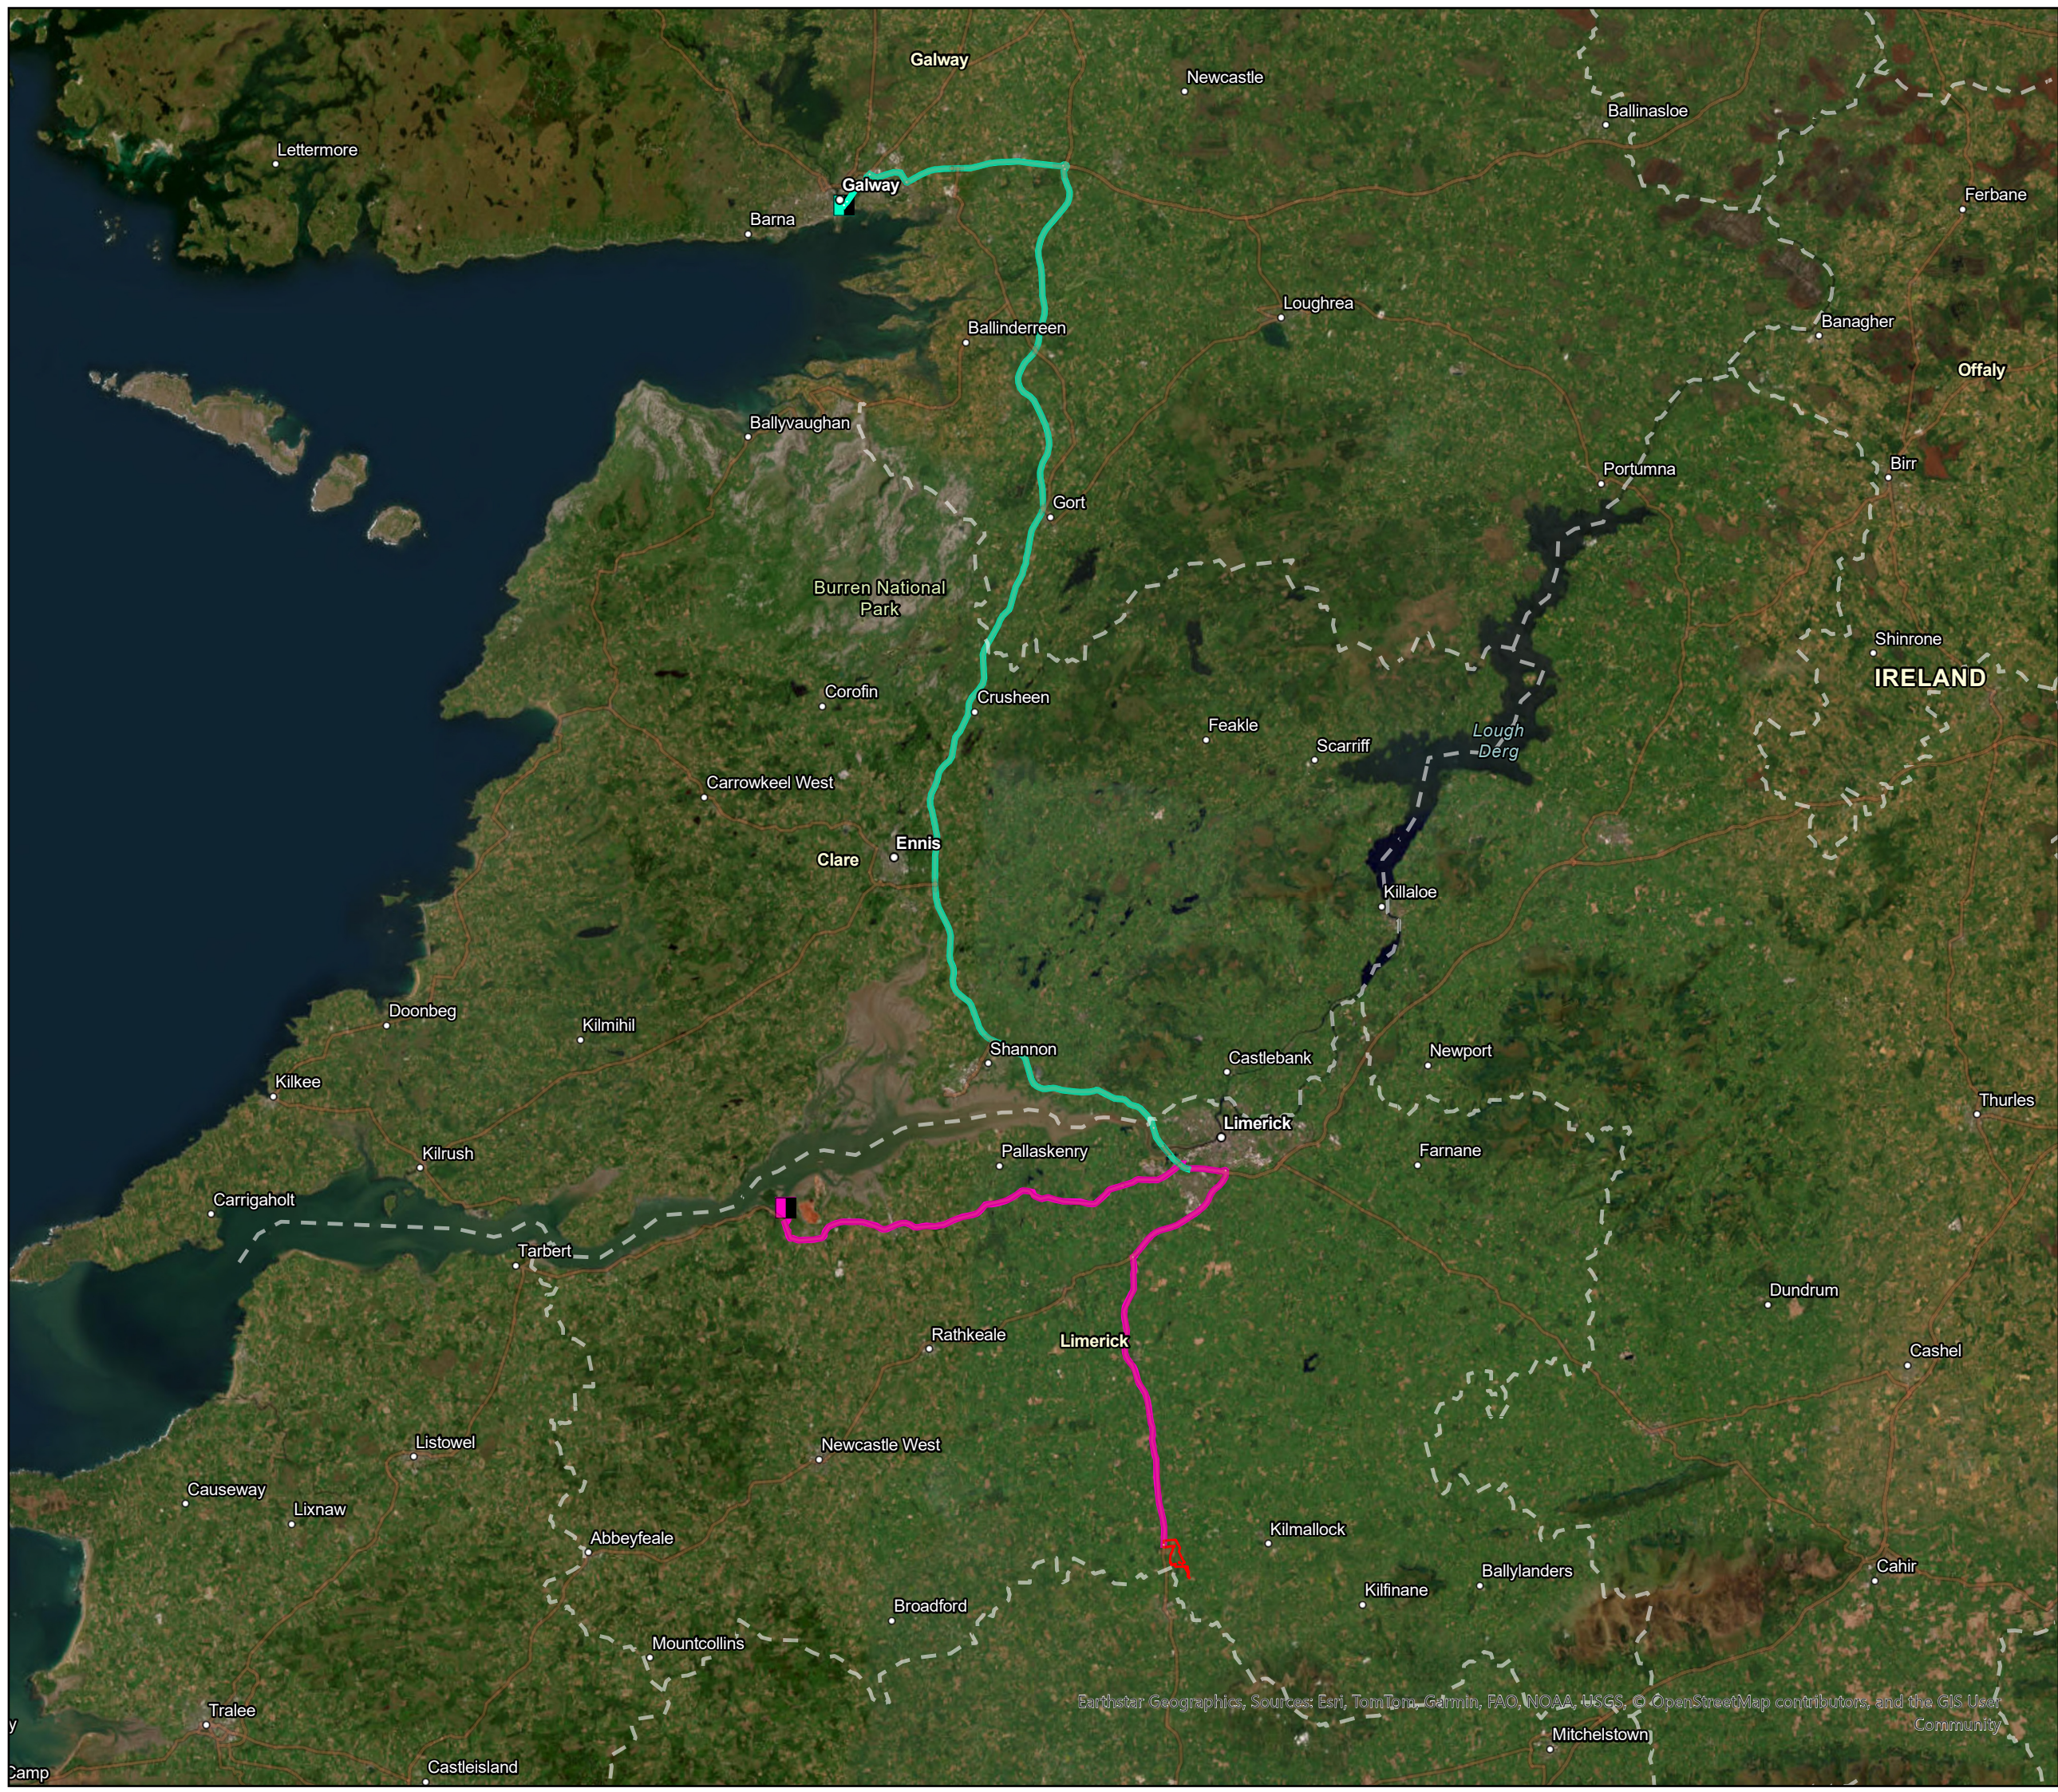

N

Tailte Éireann

© Tailte Éireann - Surveying
Includes National Mapping Reproduced
Under Copyright to Tailte Éireann.
Licence Number CYAL 50382164

Legend

Redline Boundary

Turbine Delivery Route from Foynes Port

Foynes Port

Turbine Delivery Route from Galway Port (Turbine Blades Only)

Galway Port

051020

Km

Client

Garrane Green Energy Limited

Project

Garrane Green Energy Project

Title

Turbine Delivery Route

JENNINGS O'DONOVAN

an RSK company


© COPYRIGHT OF
JENNINGS O'DONOVAN AND PARTNERS LIMITED
FINISKLIN
SLIGO
IRELAND
Tel (+353) 719 161 416
Email. info@jodireland.com
www.jodireland.com

@JOD_Sligo

Jennings O'Donovan & Partners

Jennings O'Donovan

Date	30/07/2025	Revision	2	Job No.	6839
Scale	1:115,000	Stage	EIAR	Figure	2.3
Drawing	POD	Checked	SM	Approved	SM

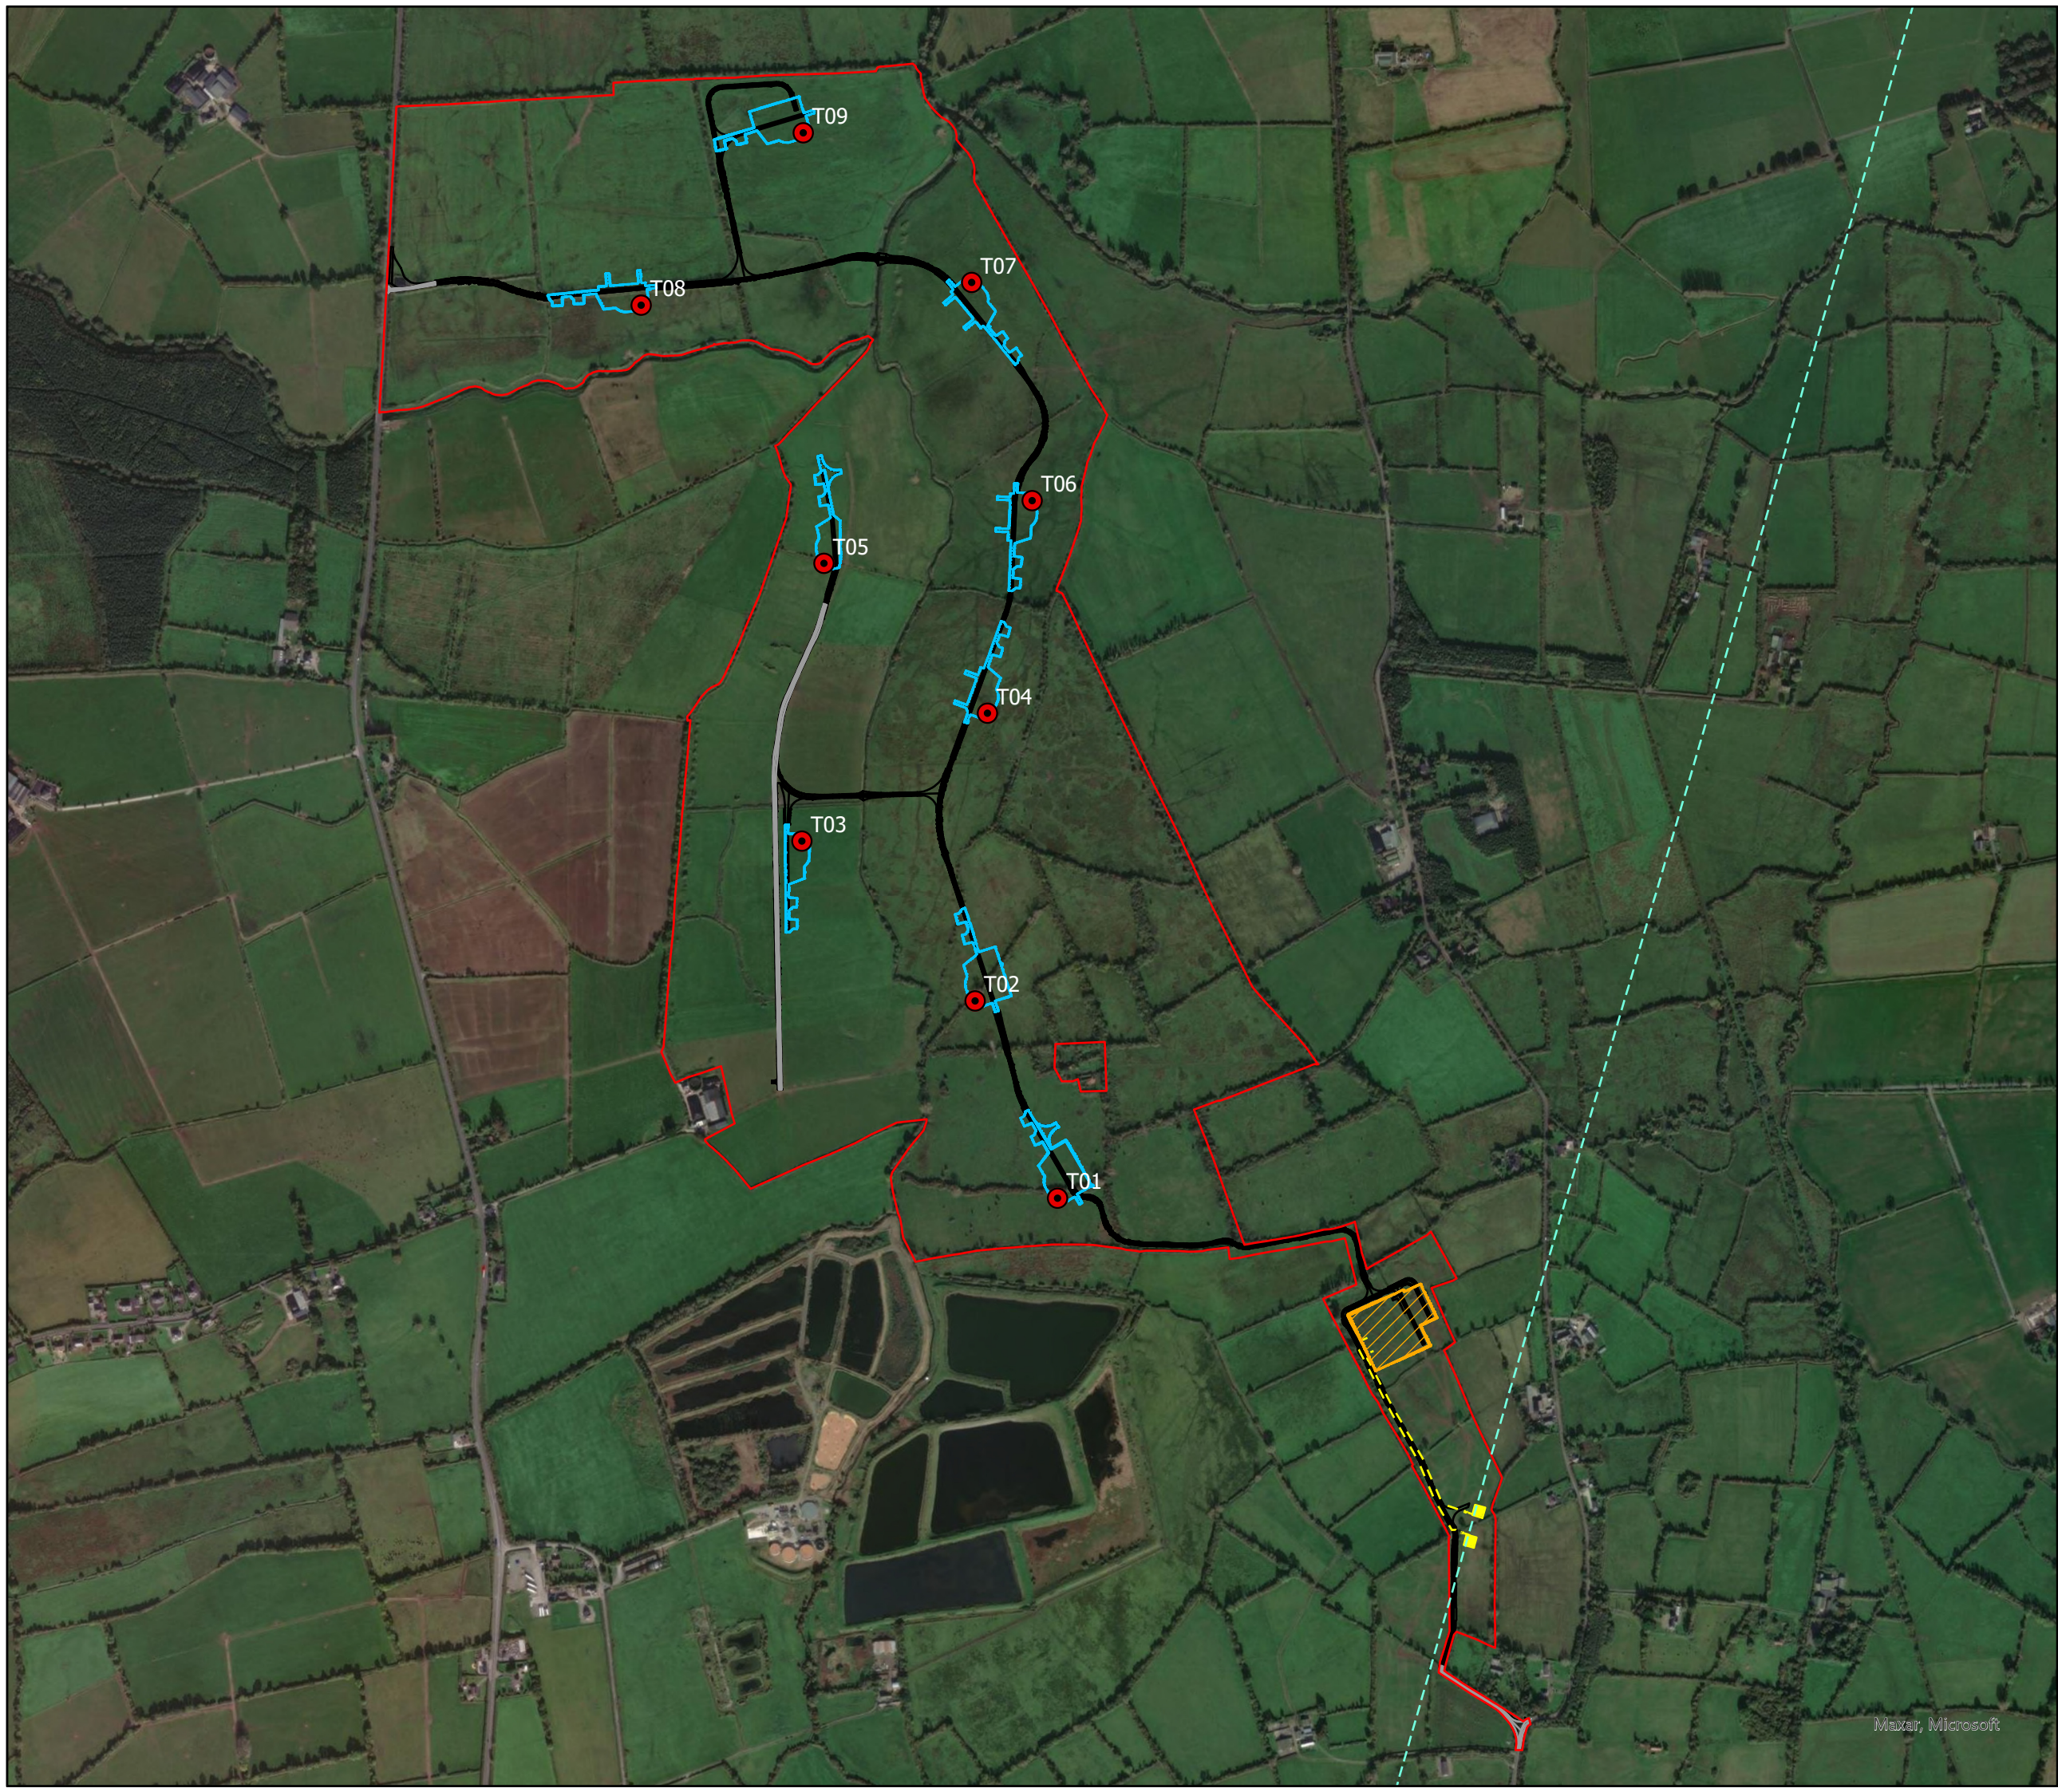

N

© Tailte Éireann - Surveying
Includes National Mapping Reproduced
Under Copyright to Tailte Éireann.
Licence Number CYAL 50382164

Legend

Redline Boundary

Proposed Turbines

Hardstands

110kV Onsite Substation

Grid Connection Towers

Grid Connection Cabling

Over Head Line (Charleville to Killoonan)

Proposed New Access Tracks (Permanent)

Existing Farm Tracks to be Modified (Permanent)

00.130.250.5

Km

Client

Garrane Green Energy Limited

Project

Garrane Green Energy Project

Title

Grid Connection Route

JENNINGS
O'DONOVAN
an RSK company

© COPYRIGHT OF
JENNINGS O'DONOVAN AND PARTNERS LIMITED
FINISKLIN
SLIGO
IRELAND

Tel (+353) 719 161 416
Email. info@jodireland.com
www.jodireland.com

@JOD_Sligo

Jennings O'Donovan & Partners

Jennings O'Donovan

Date	29/07/2025	Revision	2	Job No.	6839
Scale	1:10,000	Stage	EIAR	Figure	2.4
Drawing	POD	Checked	SM	Approved	SM