


- Legend**
- Planning Boundary
 - Land Ownership Boundary
 - Existing Ground Contour - Major Contour
 - Existing Ground Contour - Minor Contour
 - Existing Ground Contour - Major Contour (with contour level)
 - Watercourse
 - Water Main
 - Gas Main
 - Existing Land Drain
 - Existing Road to be Upgraded
 - Proposed Road
 - Proposed Floated Road
 - Temporary Road Access for HDD Crossing
 - Passing Bays
 - Turning Areas
 - Turbine And Hardstanding Area
 - Turbine Swept Area
 - Substation Compound
 - Temporary Construction Compound Area
 - Culvert
 - 33kV Collector Cable
 - Accommodation Works
 - Sight Lines
 - Visibility Splay
 - Wayleave
 - Spoil Storage Area
 - Peat Storage Area
 - Peat & Spoil Storage Area
 - Ecological Enhancement
 - Ecological Enhancement - Linear Feature
 - Earthworks - Cut
 - Earthworks - Fill
 - Pavement

- Notes.**
1. This drawing is for planning purposes only.
 2. Dimensions in meters unless otherwise noted.
 3. Levels shown relative to ordnance datum (Malin Head).
 4. Co-ordinates are to Irish Transverse Mercator (ITM).
 5. For turbine details including positions see drawings P20-306-0300-0001 to P20-306-0300-0011.
 6. Refer to 1:500 scale layout plans for proposed infrastructure finished levels and distances from infrastructure to planning boundary.
 7. Loop-in end mast details are in drawing 051021-DR-115.
 8. Substation plan and elevation drawings are 051021-DR-106 to 051021-DR-112.
 9. For details of HDD crossing see drawing (from TLI) 051021-DR-308.
 10. 33kV cable will be subject to further detailed design.

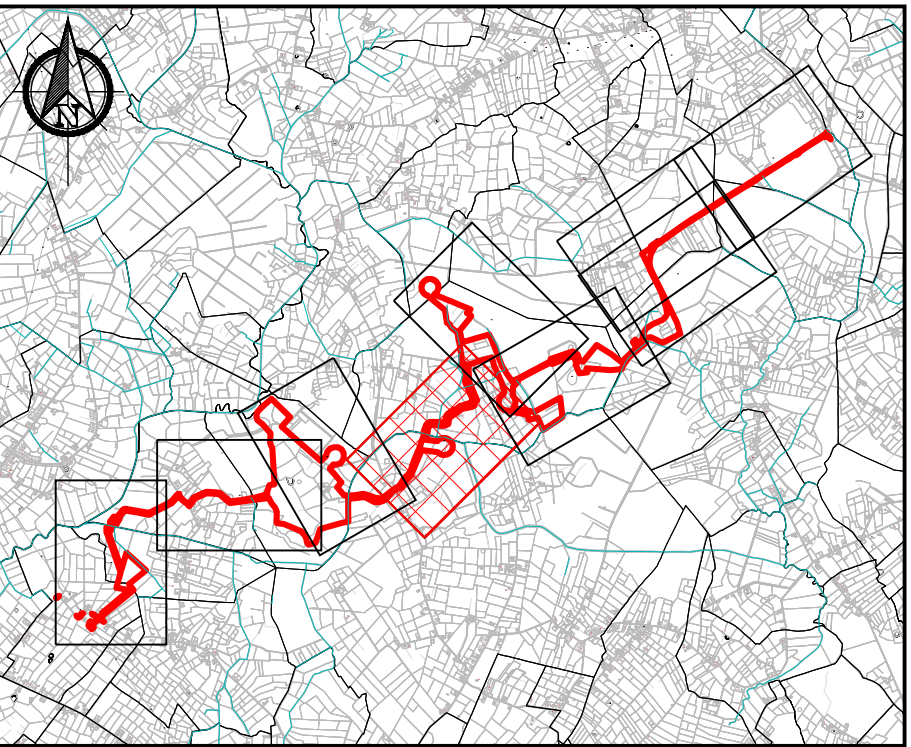

PLAN
Scale 1:2500

KEYPLAN
Scale 1:80000

0m 25m 50m 75m 100m 125m 150m 175m 200m 225m 250m
Scale 1:2500

If Applicable : Ordnance Survey Ireland Licence No. EN 0001220 © Ordnance Survey Ireland and Government of Ireland
2602,2603,2604,2605,2672,2673,2674,2675,2741,2742,2743,2744,2745,2809,2810,2811,2812,2813,2877,2878,2879,2880.

**FEHILY
TIMONEY** Cork | Dublin | Carlow
www.fehilytimoney.ie

No part of this document may be reproduced or transmitted in any form or stored in any retrieval system of any nature without the written permission of Fehily Timoney & Company as copyright holder except as agreed for use on the project for which the document was originally issued. Do not scale. Use figured dimensions only. If in doubt - Ask!

Rev.	Description	App By	Date
A	ISSUE FOR PLANNING	JH	13.08.25

PROJECT	CLIENT			
SHANCLON WIND FARM CO. GALWAY	RWE			
SHEET	1:2,500 SITE LAYOUT MAP SHEET 4 OF 9	Date	13.08.25	Project number
		Drawn by	POR	P20-306
		Checked by	RM	Drawing Number
				P20-306-0100-0006
				Scale (@ A1) As Shown
				Rev
				A

O:\ACAD\2020\P20-306\P20-306-0100-0006

12 August 2025