


- Legend**
- Planning Boundary
  - Land Ownership Boundary
  - Existing Ground Contour - Major Contour
  - Existing Ground Contour - Minor Contour
  - 28.0m Existing Ground Contour - Major Contour (with contour level)
  - Watercourse
  - Water Main
  - Gas Main
  - Existing Land Drain
  - Existing Road to be Upgraded
  - Proposed Road
  - Proposed Floated Road
  - Temporary Road Access for HDD Crossing
  - Passing Bays
  - Turning Areas
  - Turbine And Hardstanding Area
  - Turbine Swept Area
  - Substation Compound
  - Temporary Construction Compound Area
  - Culvert
  - 33kV Collector Cable
  - Accommodation Works
  - Sight Lines
  - Visibility Splay
  - Wayleave
  - Spoil Storage Area
  - Peat Storage Area
  - Peat & Spoil Storage Area
  - Ecological Enhancement
  - Ecological Enhancement - Linear Feature
  - Finished Surface Level
  - Clean Water Ditch
  - Dirty Water Ditch
  - Cross Drain
  - Stilling Pond With Diffuse Outflow
  - Diffuse Outflow
  - Earthworks - Cut
  - Earthworks - Fill
  - Pavement

- Notes.**
1. This drawing is for planning purposes only.
  2. Dimensions in meters unless otherwise noted.
  3. Levels shown relative to ordnance datum (Malin Head).
  4. Co-ordinates are to Irish Transverse Mercator (ITM).
  5. For turbine details including positions see drawings P20-306-0300-0001 to P20-306-0300-0011.
  6. Refer to 1:500 scale layout plans for proposed infrastructure finished levels and distances from infrastructure to planning boundary.
  7. Loop-in end mast details are in drawing 051021-DR-115.
  8. Substation plan and elevation drawings are 051021-DR-106 to 051021-DR-112.
  9. For details of HDD crossing see drawing (from TLI) 051021-DR-308.
  10. 33kV cable will be subject to further detailed design.



**PLAN**  
Scale 1:500

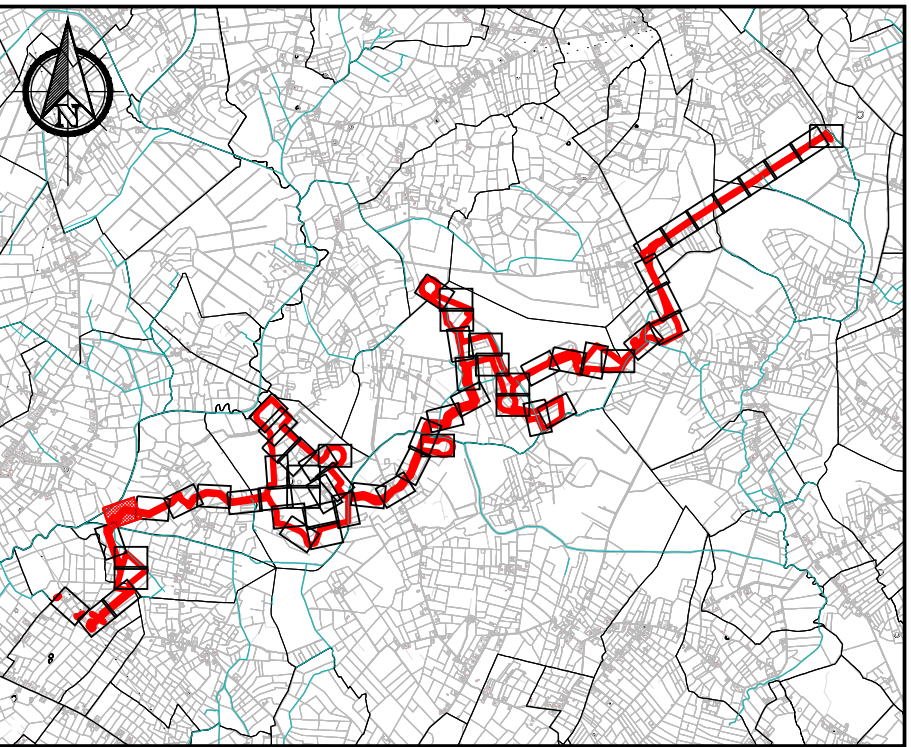


**KEYPLAN**  
Scale 1:80000

If Applicable : Ordnance Survey Ireland Licence No. EN 0001220 © Ordnance Survey Ireland and Government of Ireland  
2602,2603,2604,2605,2672,2673,2674,2675,2741,2742,2743,2744,2745,2809,2810,2811,2812,2813,2877,2878,2879,2880.



No part of this document may be reproduced or transmitted in any form or stored in any retrieval system of any nature without the written permission of Fehily Timoney & Company as copyright holder except as agreed for use on the project for which the document was originally issued. Do not scale. Use figured dimensions only. If in doubt - Ask!

Rev.	Description	App By	Date
A	ISSUE FOR PLANNING	JH	13.08.25

PROJECT	SHANCLOON WIND FARM CO. GALWAY			CLIENT						
SHEET	1:500 SITE LAYOUT MAP SHEET 7 OF 62			Date	13.08.25	Project number	P20-306		Scale (@ A1 )	
						Drawn by	POR	Drawing Number	P20-306-0100-0017	Rev
						Checked by	RM	<small>(Sheet not subject 0100)</small>		A

O:\ACAD\2020\P20-306\P20-306-0100-0017