

### Legend

- Planning Boundary
- Land Ownership Boundary
- Existing Ground Contour - Major Contour
- Existing Ground Contour - Minor Contour
- Existing Ground Contour - Major Contour (with contour level)
- Watercourse
- Water Main
- Gas Main
- Existing Land Drain
- Existing Road to be Upgraded
- Proposed Road
- Proposed Floated Road
- Temporary Road Access for HDD Crossing
- Passing Bays
- Turning Areas
- Turbine And Hardstanding Area
- Turbine Swept Area
- Substation Compound
- Temporary Construction Compound Area
- Culvert
- 33kV Collector Cable
- Accommodation Works
- Sight Lines
- Visibility Splay
- Wayleave
- Spoil Storage Area
- Peat Storage Area
- Peat & Spoil Storage Area
- Ecological Enhancement
- Ecological Enhancement - Linear Feature
- Finished Surface Level
- Clean Water Ditch
- Dirty Water Ditch
- Cross Drain
- Stilling Pond With Diffuse Outflow
- Diffuse Outflow
- Earthworks - Cut
- Earthworks - Fill
- Pavement


### Notes.

- This drawing is for planning purposes only.
- Dimensions in meters unless otherwise noted.
- Levels shown relative to ordnance datum (Malin Head).
- Co-ordinates are to Irish Transverse Mercator (ITM).
- For turbine details including positions see drawings P20-306-0300-0001 to P20-306-0300-0011.
- Refer to 1:500 scale layout plans for proposed infrastructure finished levels and distances from infrastructure to planning boundary.
- Loop-in end mast details are in drawing 051021-DR-115.
- Substation plan and elevation drawings are 051021-DR-106 to 051021-DR-112.
- For details of HDD crossing see drawing (from TLI) 051021-DR-308.
- 33kV cable will be subject to further detailed design.

### KEYPLAN


Scale 1:80000

**PLAN**  
Scale 1:500

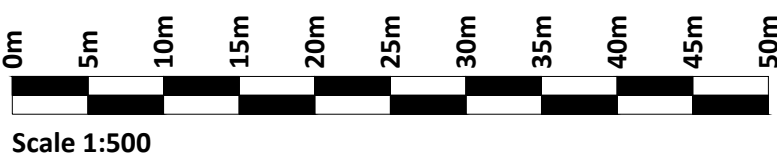

If Applicable : Ordnance Survey Ireland Licence No. EN 0001220 © Ordnance Survey Ireland and Government of Ireland  
2602,2603,2604,2605,2672,2673,2674,2675,2741,2742,2743,2744,2745,2809,2810,2811,2812,2813,2877,2878,2879,2880.

| Rev. | Description        | App By | Date     |
|------|--------------------|--------|----------|
| A    | ISSUE FOR PLANNING | JH     | 13.08.25 |
|      |                    |        |          |
|      |                    |        |          |
| PROJECT                        | CLIENT  |                  |  |
|--------------------------------|---|------------------|--|
| SHANCLOON WIND FARM CO. GALWAY |  |                  |  |
| SHEET                          | 1:500 SITE LAYOUT MAP SHEET 36 OF 62  | Date<br>13.08.25 | Project number<br>P20-306                  |
|                                |   | Drawn by<br>POR  | Scale (@ A1)<br>As Shown                   |
|                                |   | Checked by<br>RM | Drawing Number<br><b>P20-306-0100-0046</b> |
|                                |   | Rev<br><b>A</b>  |  |

O:\ACAD\2020\P20-306\P20-306-0100-0046