

Legend

Planning Boundary

Land Ownership Boundary

Existing Ground Contour - Major Contour

Existing Ground Contour - Minor Contour

28.0m Existing Ground Contour - Major Contour (with contour level)

Watercourse

Water Main

Gas Main

Existing Land Drain

Existing Road to be Upgraded

Proposed Road

Proposed Floated Road

Temporary Road Access for HDD Crossing

Passing Bays

Turning Areas

Turbine And Hardstanding Area

Turbine Swept Area

Substation Compound

Temporary Construction Compound Area

Culvert

33kV Collector Cable

Accommodation Works

Sight Lines

Visibility Splay

Wayleave

Spoil Storage Area

Peat Storage Area

Peat & Spoil Storage Area

Ecological Enhancement

Ecological Enhancement - Linear Feature

Finished Surface Level

- Notes.
1. This drawing is for planning purposes only.

2. Dimensions in meters unless otherwise noted.

3. Levels shown relative to ordinance datum (Malin Head).

4. Co-ordinates are to Irish Transverse Mercator (ITM).

5. For turbine details including positions see drawings P20-306-0300-0001 to P20-306-0300-0011.


6. Refer to 1:500 scale layout plans for proposed infrastructure finished levels and distances from infrastructure to planning boundary.

7. Loop-in end mast details are in drawing 051021-DR-115.

8. Substation plan and elevation drawings are 051021-DR-106 to 051021-DR-112.

9. For details of HDD crossing see drawing (from TLI) 051021-DR-308.

10. 33kV cable will be subject to further detailed design.

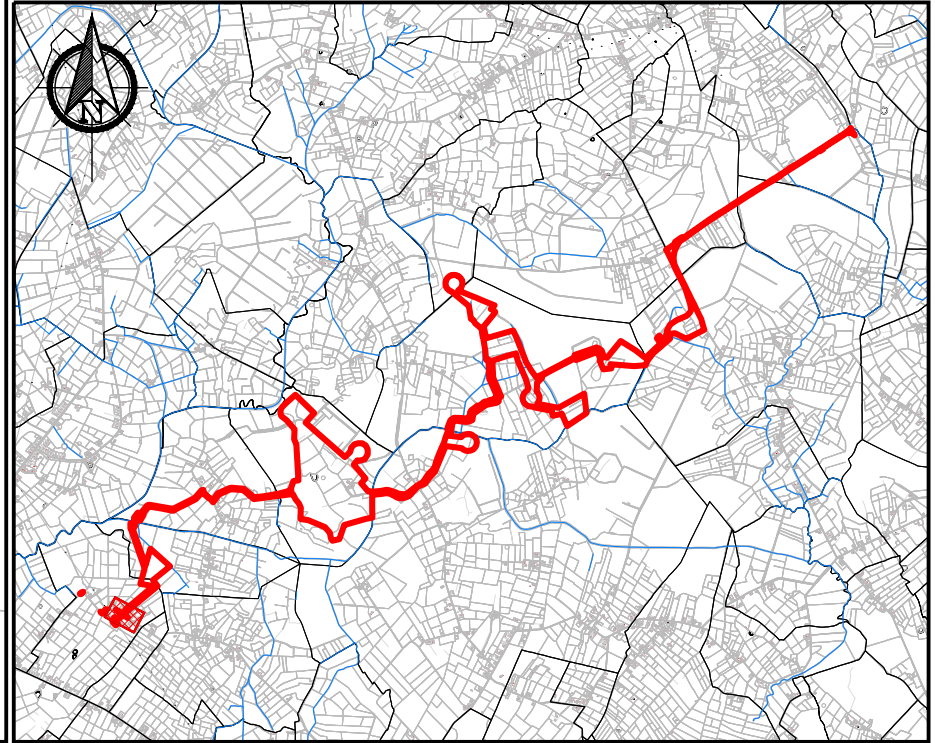

PLAN

Scale 1:500

0m

5m

10m

15m

20m

25m

30m

35m

40m

45m

50m

Scale 1:500

KEYPLAN

Scale 1:80000

If Applicable : Ordnance Survey Ireland Licence No. EN 0001220 © Ordnance Survey Ireland and Government of Ireland
2602,2603,2604,2605,2672,2673,2674,2675,2741,2742,2743,2744,2745,2809,2810,2811,2812,2813,2877,2878,2879,2880.

FEHILY


TIMONEY

Cork | Dublin | Carlow

www.fehilytimoney.ie

No part of this document may be reproduced or transmitted in any form or stored in any retrieval system of any nature without the written permission of Fehily Timoney & Company as copyright holder except as agreed for use on the project for which the document was originally issued. Do not scale. Use figured dimensions only. If in doubt - Ask!

Rev.	Description	App By	Date
A	ISSUE FOR PLANNING	JH	13.08.25

PROJECT		CLIENT					
SHANCLOON WIND FARM CO. GALWAY							
SHEET	SIGHTLINES - ACCESS NEAR SUBSTATION	Date	13.08.25	Project number	P20-306	Scale (@ A1)	
				Drawn by	POR	Drawing Number	
				Checked by	RM	P20-306-0101-0003	Rev
				(Sheet not subject 0101)		A	

O:\ACAD\2020\P20-306\P20-306-0101-0003