

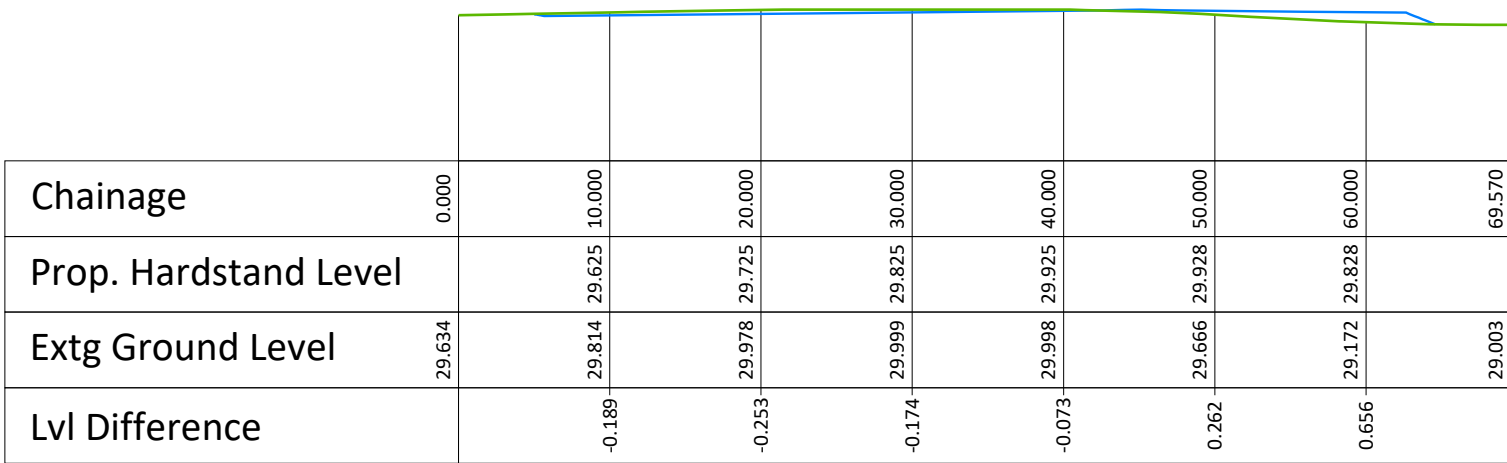
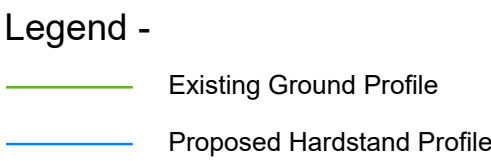


T01 HARDSTAND SECTION A - A

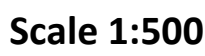

T01 HARDSTAND SECTION B - B

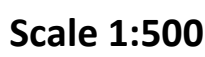

Rev.	Description	App By	Date
A	ISSUE FOR PLANNING	JH	13.08.25

PROJECT	SHANCLOON WIND FARM CO. GALWAY			CLIENT					
SHEET	T01 HARDSTAND - PLAN AND SECTIONS			Date	13.08.25	Project number	P20-306	Scale (@ A1)	1:500
				Drawn by	POR	Drawing Number			Rev
				Checked by	RM	P20-306-0300-0001			A