


Scale 1:500

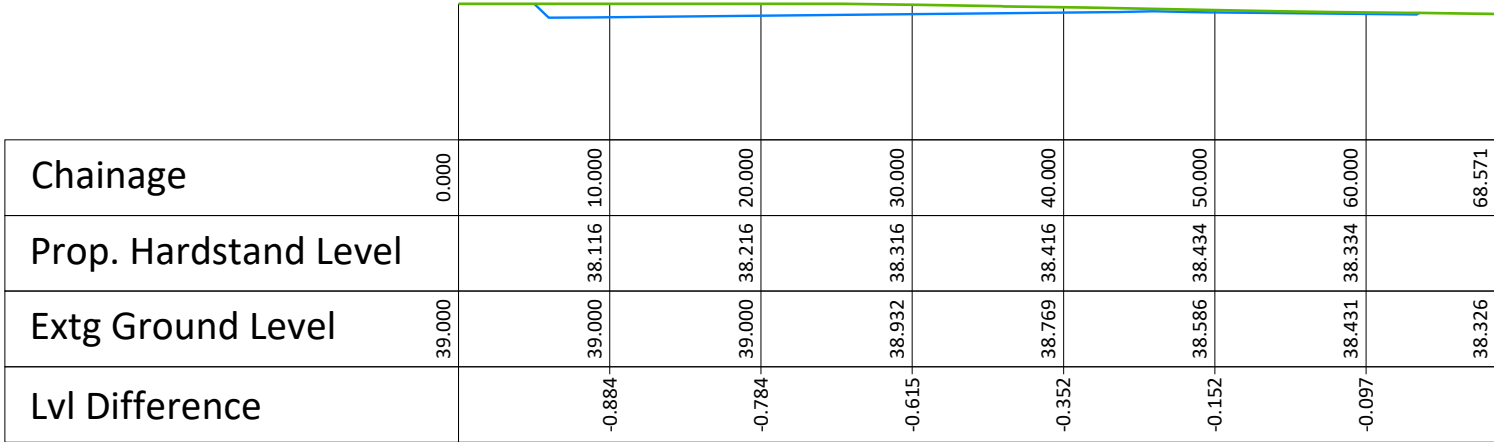

Scale 1:500

 **FEHILY
TIMONEY** Cork | Dublin | Carlow
www.fehilytimoney.ie

Rev.	Description	App By	Date
A	ISSUE FOR PLANNING	JH	13.08.25

PROJECT SHANCLOON WIND FARM CO. GALWAY	CLIENT RWE		
SHEET T08 HARDSTAND - PLAN AND SECTIONS	Date 13.08.25	Project number P20-306	Scale (@ A1) 1:500
	Drawn by POR	Drawing Number P20-306-0300-0008	
	Checked by RM	Rev A	