



Scale 1:500

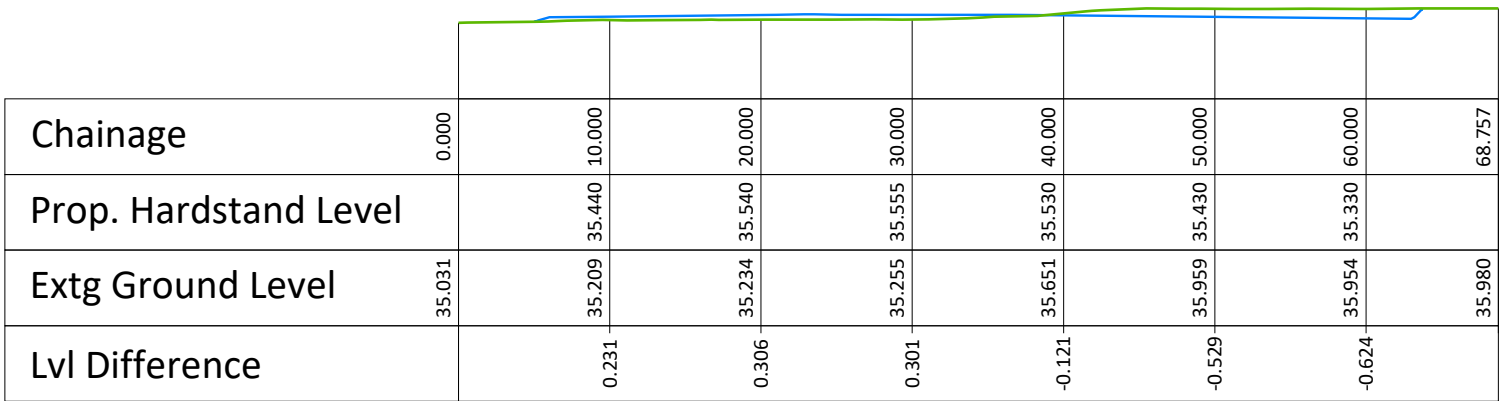

Scale 1:500

 **FEHILY
TIMONEY** Cork | Dublin | Carlow
www.fehilytimoney.ie

Rev.	Description	App By	Date
A	ISSUE FOR PLANNING	JH	13.08.25

PROJECT		CLIENT						
SHANCLOON WIND FARM CO. GALWAY								
SHEET	T10 HARDSTAND - PLAN AND SECTIONS	Date	13.08.25	Project number	P20-306	Scale (@ A1)	1:500	
		Drawn by	POR	Drawing Number P20-306-0300-0010			Rev	A
		Checked by	RM					

O:\ACAD\2020\P20-306\P20-306-0300-0010