


[illegible]

T11 HARDSTAND SECTION A - A

Scale 1:500

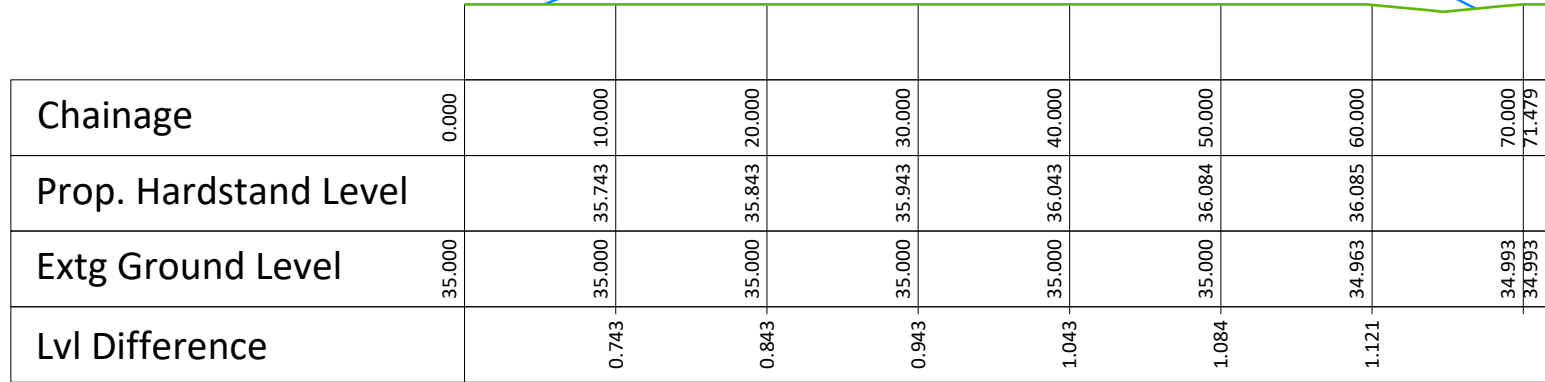

T11 HARDSTAND SECTION B - B

Scale 1:500

Rev.	Description	App By	Date
A	ISSUE FOR PLANNING	JH	13.08.25

PROJECT	SHANCLOON WIND FARM CO. GALWAY			CLIENT						
SHEET	T11 HARDSTAND - PLAN AND SECTIONS			Date	13.08.25	Project number	P20-306	Scale (@ A1) 1:500		
				Drawn by	POR	Drawing Number P20-306-0300-0011				Rev
				Checked by	RM					A