


- Legend**
- Planning Boundary
 - Land Ownership Boundary
 - Existing Ground Contour - Major Contour
 - Existing Ground Contour - Minor Contour
 - Existing Ground Contour - Major Contour (with contour level)
 - Watercourse
 - Water Main
 - Gas Main
 - Existing Land Drain
 - Existing Road to be Upgraded
 - Proposed Road
 - Proposed Floated Road
 - Temporary Road Access for HDD Crossing
 - Passing Bays
 - Turning Areas
 - Turbine And Hardstanding Area
 - Turbine Swept Area
 - Substation Compound
 - Temporary Construction Compound Area
 - Culvert
 - 33kV Collector Cable
 - Accommodation Works
 - Sight Lines
 - Visibility Splay
 - Wayleave
 - Spoil Storage Area
 - Peat Storage Area
 - Peat & Spoil Storage Area
 - Ecological Enhancement
 - Ecological Enhancement - Linear Feature
 - Finished Surface Level
 - Clean Water Ditch
 - Dirty Water Ditch
 - Cross Drain
 - Stilling Pond With Diffuse Outflow
 - Diffuse Outflow
 - Earthworks - Cut
 - Earthworks - Fill
 - Pavement

- Notes.**
- This drawing is for planning purposes only.
 - Dimensions in meters unless otherwise noted.
 - Levels shown relative to ordnance datum (Malin Head).
 - Co-ordinates are to Irish Transverse Mercator (ITM).
 - For turbine details including positions see drawings P20-306-0300-0001 to P20-306-0300-0011.
 - Refer to 1:500 scale layout plans for proposed infrastructure finished levels and distances from infrastructure to planning boundary.
 - Loop-in end mast details are in drawing 051021-DR-115.
 - Substation plan and elevation drawings are 051021-DR-106 to 051021-DR-112.
 - For details of HDD crossing see drawing (from TLI) 051021-DR-308.
 - 33kV cable will be subject to further detailed design.

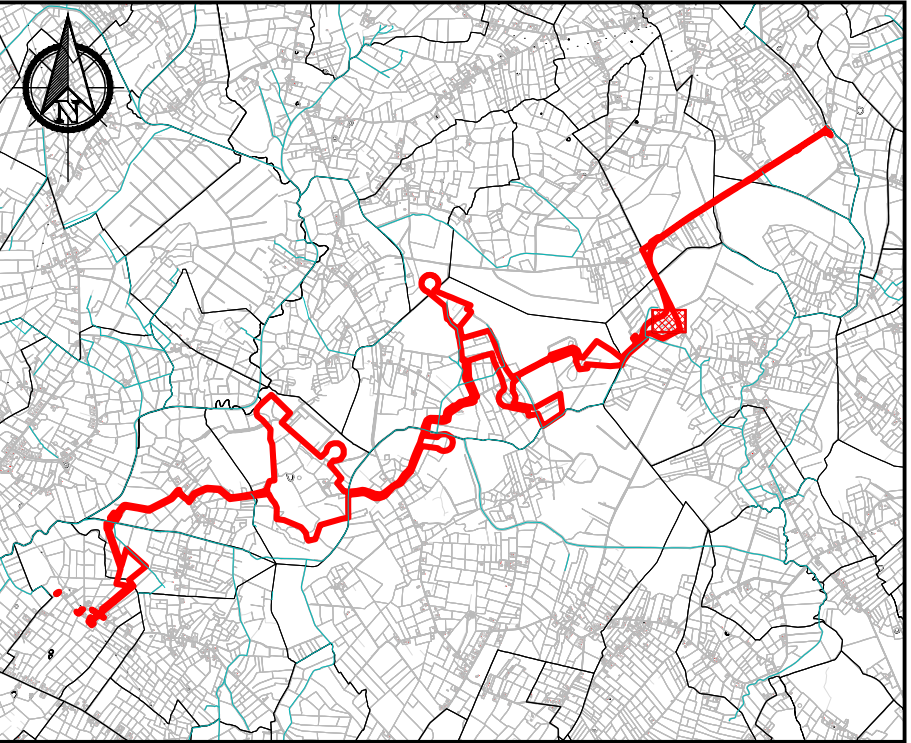

PLAN
Scale 1:500

KEYPLAN
Scale 1:80000

If Applicable : Ordnance Survey Ireland Licence No. EN 0001220 © Ordnance Survey Ireland and Government of Ireland


2602D,2603A,2603C,2603D,2604A,2604B,2604C,2604D,2605A,2605C,2605D,2672A,2672B,2672D,2673A,2673B,2673C,2673D,2674A,2674B,2674C,2674D,2675A,2675B,2675C,2675D,2741B,2741D,2742A,2742B,2742C,2742D,2743A,2743B,2743C,2743D,2744A,2744B,2744C,2744D,2745A,2745C,2809B,2809D,2810A,2810B,2810C,2810D,2811A,2811B,2811C,2811D,2812A,2812B,2812C,2812D,2813A,2813C,2877B,2878A,2878B,2879A,2879B,2880A,2880B.



Cork | Dublin | Carlow
www.fehilytimoney.ie

No part of this document may be reproduced or transmitted in any form or stored in any retrieval system of any nature without the written permission of Fehily Timoney & Company as copyright holder except as agreed for use on the project for which the document was originally issued. Do not scale. Use figured dimensions only. If in doubt - Ask!

Rev.	Description	App By	Date
A	ISSUE FOR PLANNING	JH	13.08.25

PROJECT		CLIENT					
SHANCLOON WIND FARM CO. GALWAY							
SHEET		Date	13.08.25	Project number	P20-306	Scale (@ A1)	As Shown
TEMPORARY CONSTRUCTION COMPOUND 1		Drawn by	POR	Drawing Number			Rev
		Checked by	RM	P20-306-0300-0013			A
		<small>(Sheet not subject D300)</small>					

O:\ACAD\2020\P20-306\P20-306-0300-0013