


Scale 1:25

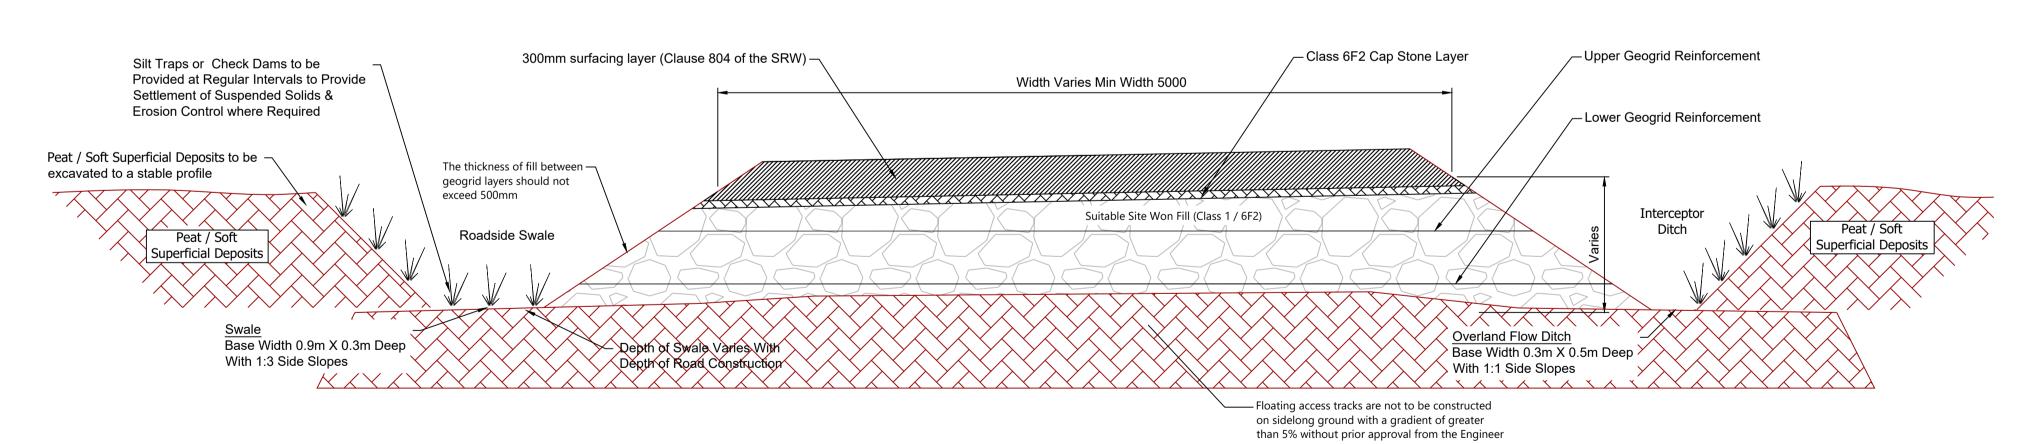

FLOATING ROAD DETAIL

Scale 1:25

If Applicable: Ordnance Survey Ireland Licence No. EN 0001220 © Ordnance Survey Ireland and Government of Ireland



| No part of this document may be reproduced or transmitted in any form or stored in any retrieval system of any nature without the written | |
|--|--|
| permission of Fehily Timoney & Company as copyright holder except as agreed for use on the project for which the document was originally issued. Do not scale. Use figured dimensions only. If in doubt - Ask! | |

| Rev. | Description | Арр Ву | Date |
|------|--------------------|--------|----------|
| Α | ISSUE FOR PLANNING | JH | 13.08.25 |
| | | | |
| | | | |
| | | | |
| | | | |
| | | | |

| | PROJECT | | CLIENT | | | | | | | |
|--|--|--------------------------------|------------|---------------------------|---------------------------|-----|---|--|--|--|
| | | SHANCLOON WIND FARM CO. GALWAY | | | RWE | | | | | |
| | ONSITE ACCESS TRACK DETAILS | Date | 13.08.25 | Project number P20-306 | Scale (@ A1) As Shown | | | | | |
| | | Drawn by | POR | Drawing Number | | Rev | | | | |
| | | | Checked by | RM | P20-306-0300-0016 | | Α | | | |
| | O:\ACAD\2020\P20-306\P20-306-0300-0016 | | | | | | | | | |

Scale 1:25