


**SECTION A - A**  
Scale 1:10

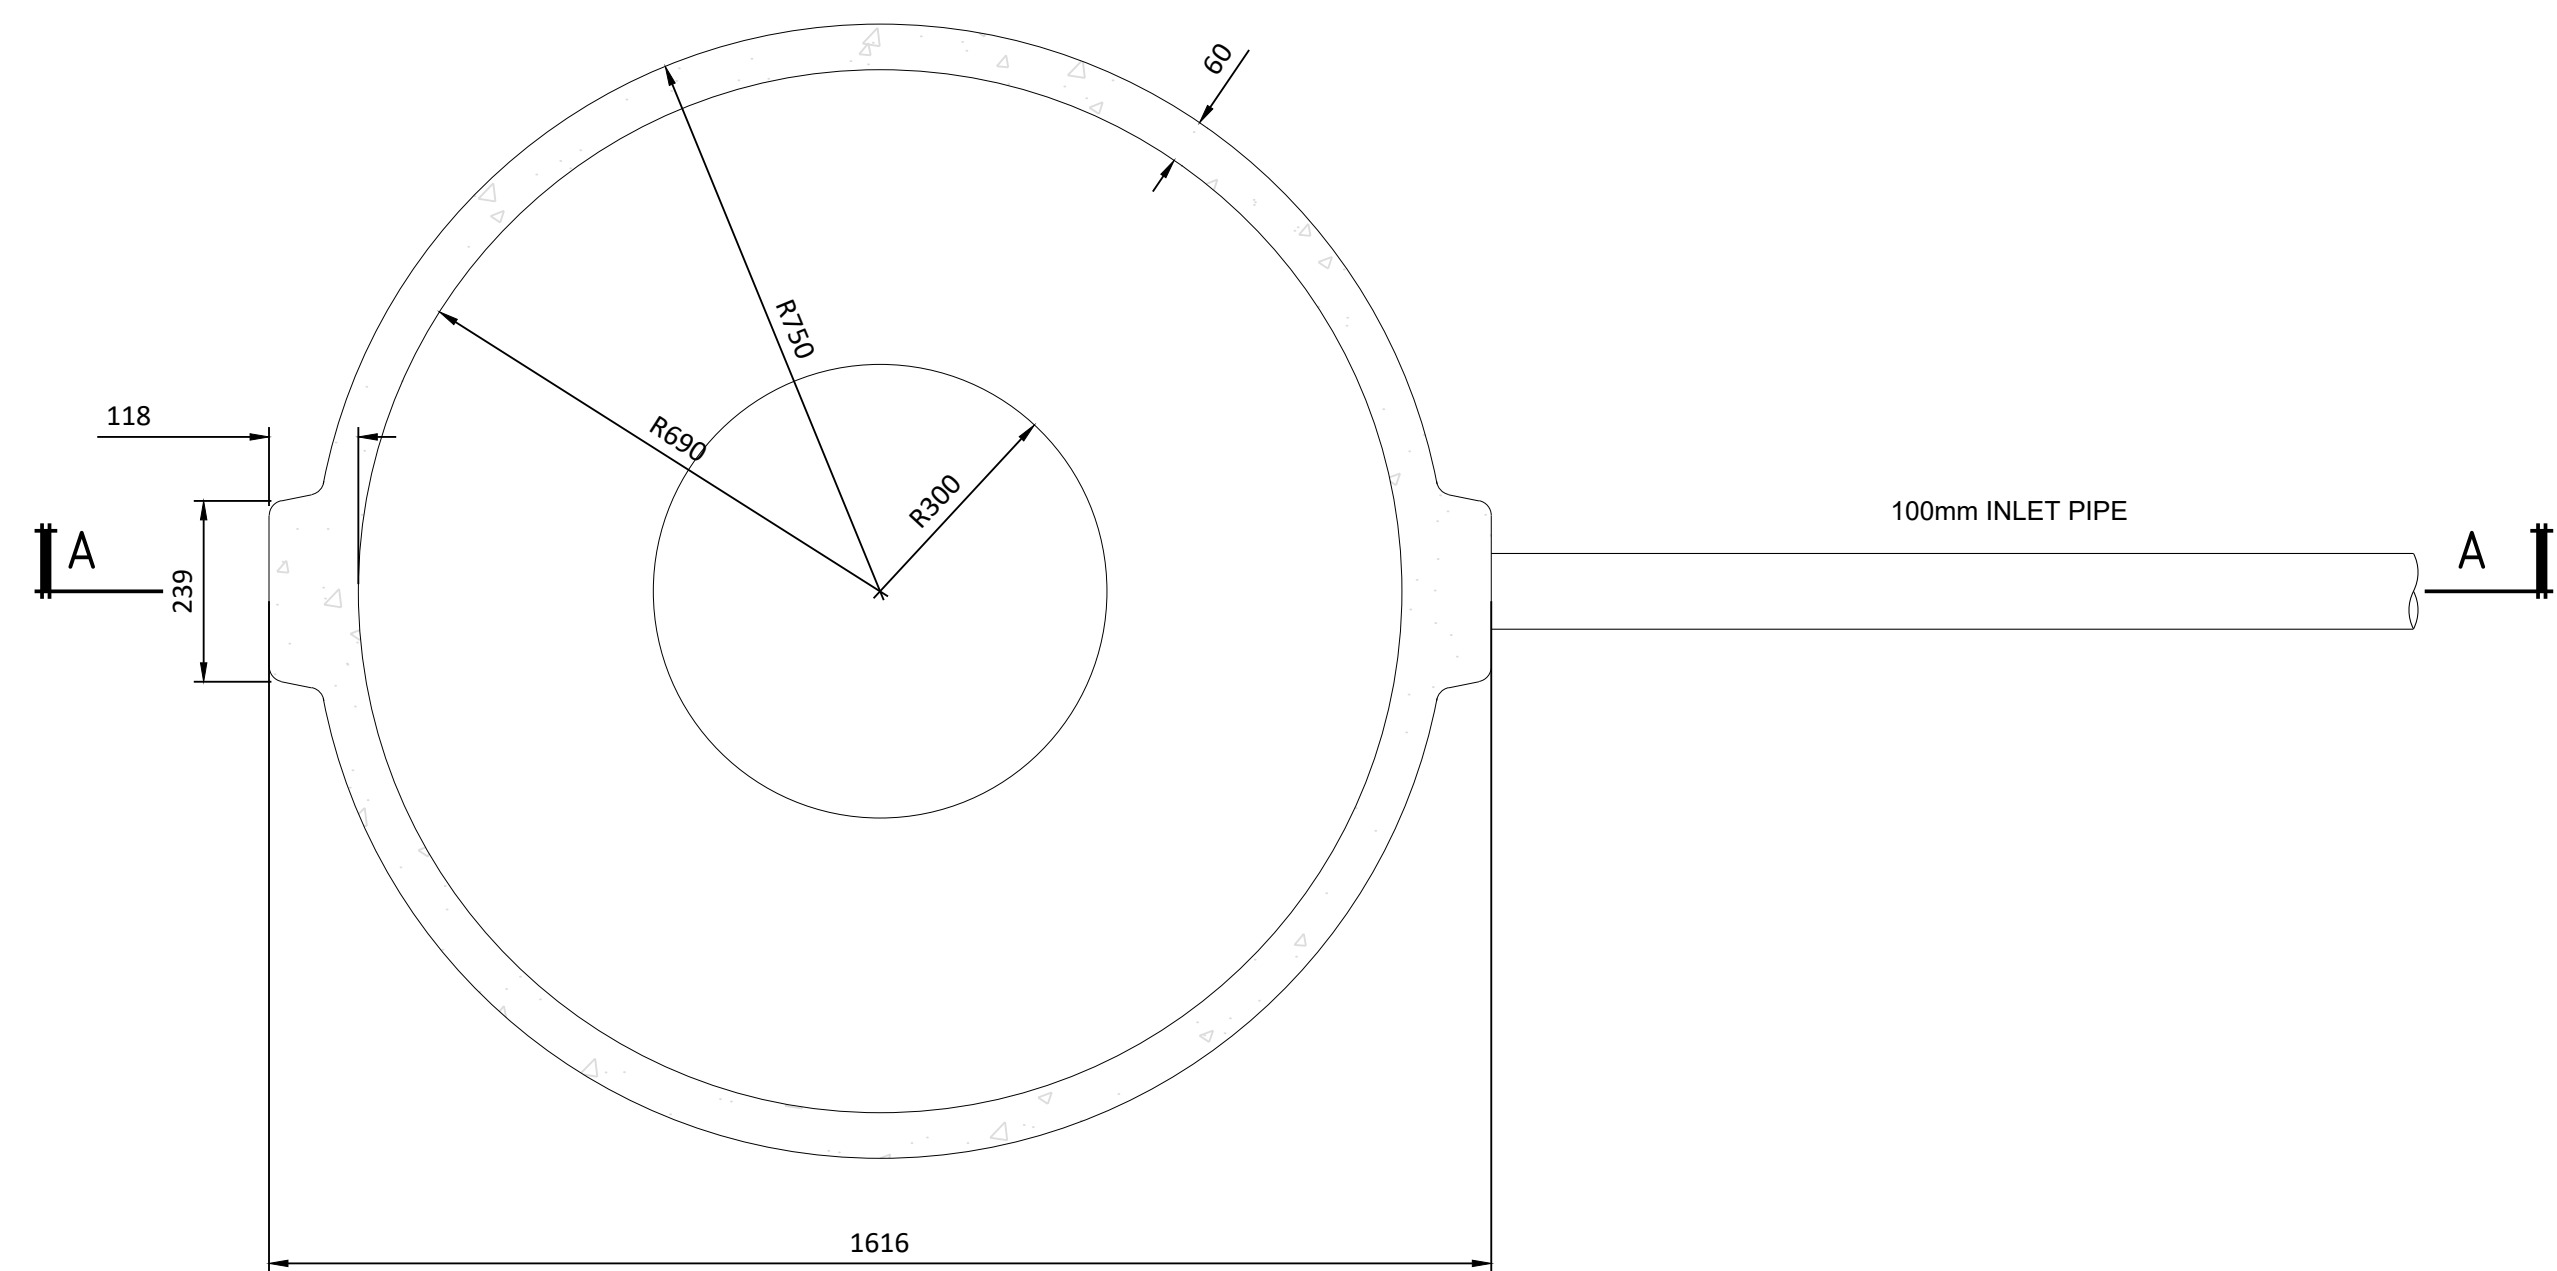

**PLAN**  
Scale 1:10

If Applicable : Ordnance Survey Ireland Licence No. EN 0001220 © Ordnance Survey Ireland and Government of Ireland

Rev.	Description	App By	Date
A	ISSUE FOR PLANNING	JH	13.08.25

PROJECT	CLIENT		
SHANCLOON WIND FARM CO. GALWAY	<b>RWE</b>		
SHEET	Date 13.08.25	Project number P20-306	Scale (@ A1 ) 1:10
RAINWATER HARVESTING TANK DETAILS	Drawn by POR	Drawing Number P20-306-0300-0019	Rev A
	Checked by RM		