



TYPICAL SECURITY GATES Scale 1:25

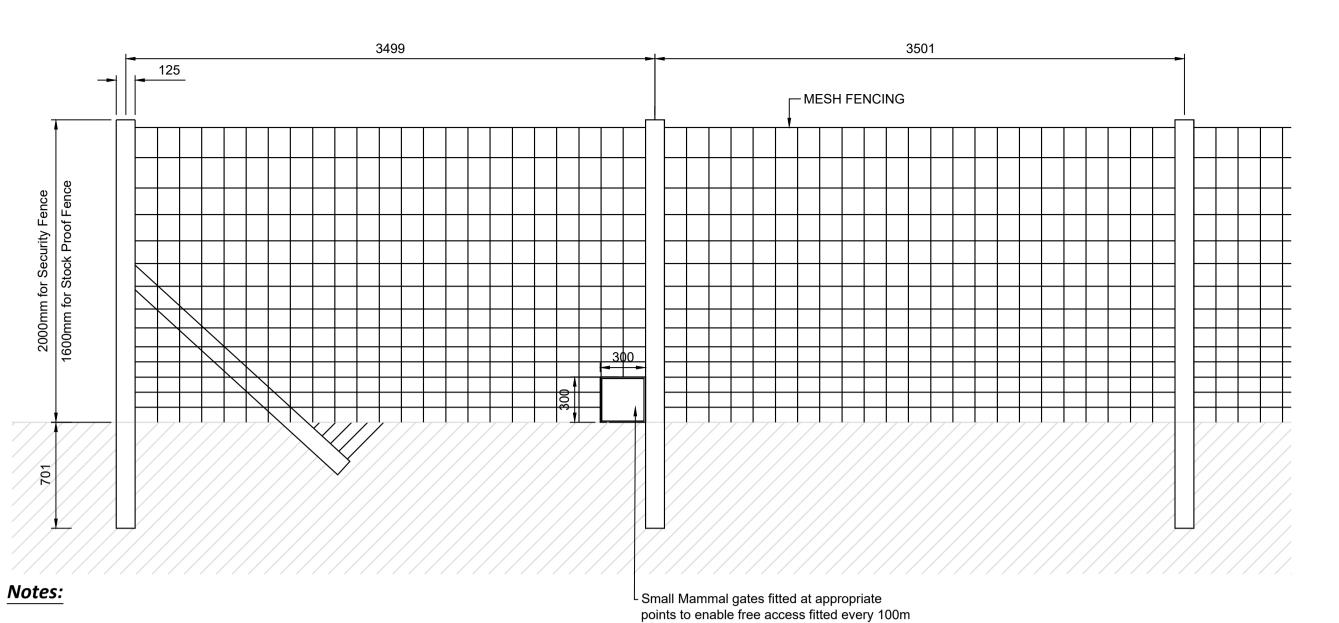

1. All Dimensions are in Millimeters


- 2. Perimeter fencing for security or stock proofing to be of timber post and wire construction as shown.
- 3. Electrical compound fencing to be of steel palisade construction as shown.

TYPICAL TIMBER POST & WIRE PERMITER FENCE Scale 1:25

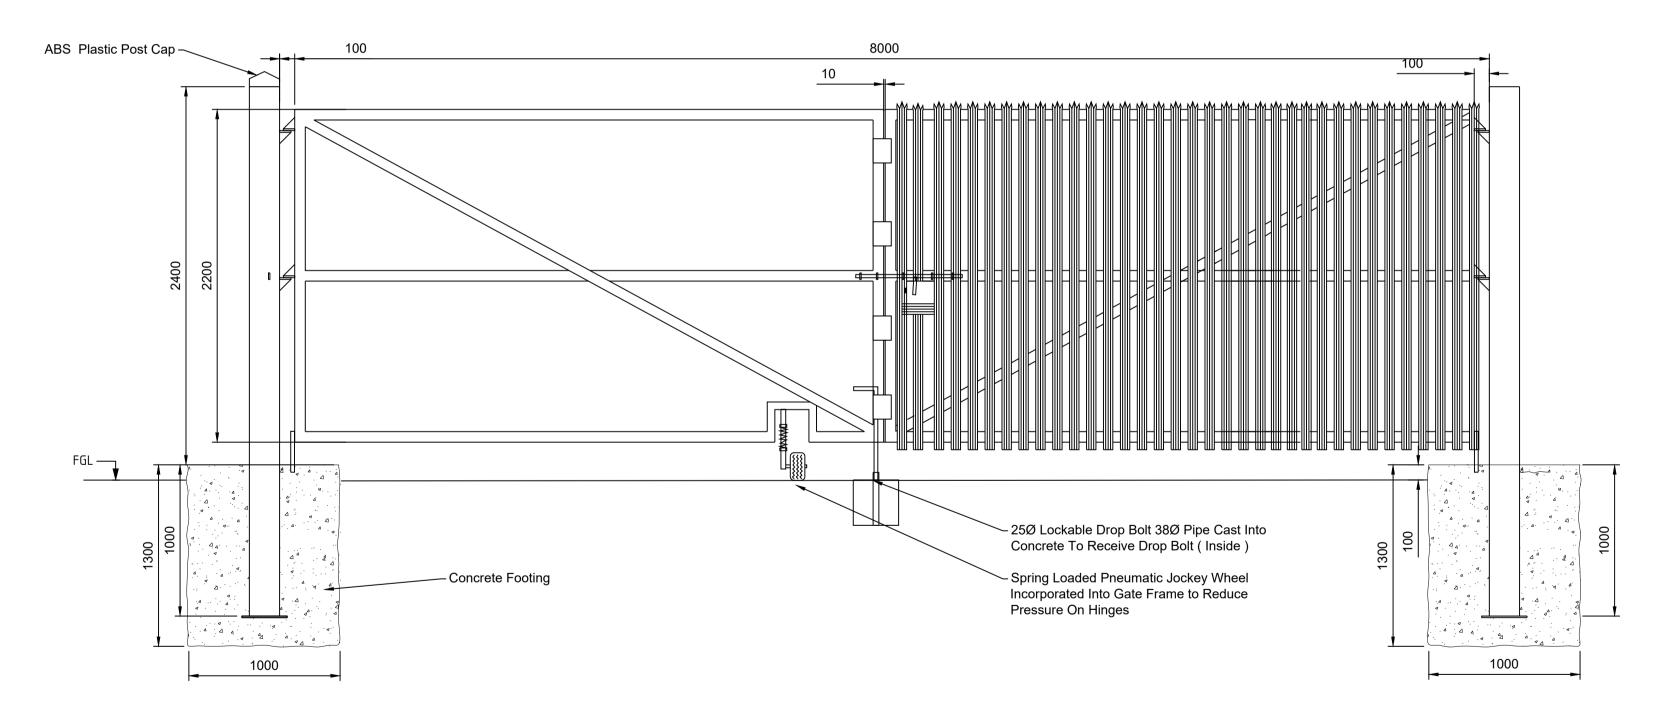


TYPICAL PALISADE GATE ELEVATION

Scale 1:25

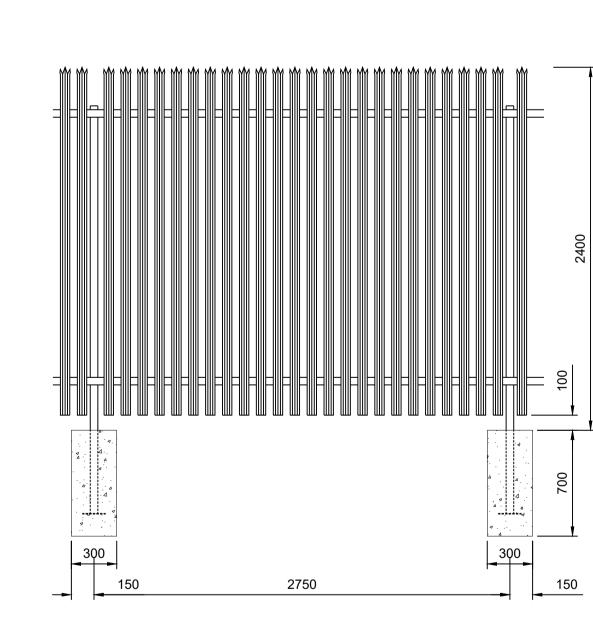

TYPICAL PALISADE FENCE ELEVATION

Scale 1:25

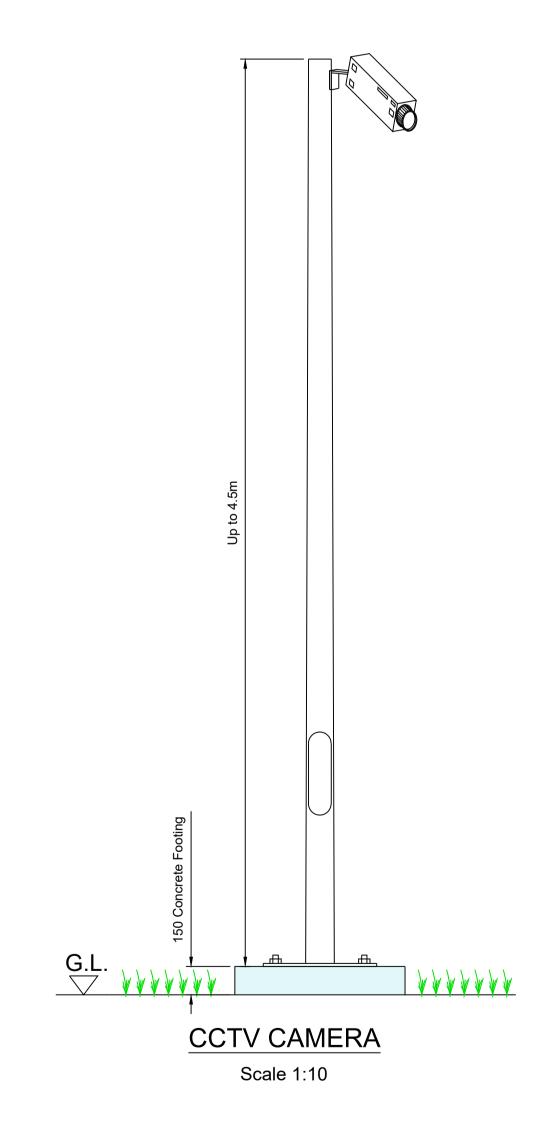

Notes:

1. All Dimensions are in Millimeters

construction as shown.

2. Perimeter fencing for security or stock

proofing to be of timber post and wire

3. Electrical compound fencing to be of steel

palisade construction as shown.

If Applicable : Ordnance Survey Ireland Licence No. EN 0001220 © Ordnance Survey Ireland and Government of Ireland



Rev.	Description	Арр Ву	Date
Α	ISSUE FOR PLANNING	JH	13.08.25

PROJECT		CLIENT				
	SHANCLOON WIND FARM CO. GALWAY			RWE		
SHEET		Date	13.08.25	Project number P20-306	Scale (@ A1) AS SHOWN	
	TIMBER POST, WIRE FENCE & CCTV DETAILS	Drawn by	POR	Drawing Number		Rev
		Checked by	RM	P20-306-0300-0020		A

O:\ACAD\2020\P20-306\P20-306-0300-0020

No part of this document may be reproduced or transmitted in any form or stored in any retrieval system of any nature without the written permission of Fehily Timoney & Company as copyright holder except as agreed for use on the project for which the document was originally issued. Do not scale. Use figured dimensions only. If in doubt - Ask!