


- Notes:
- Existing roadside drainage shall be maintained.
 - Verges shall be reinstated with topsoil and re-seeded to their original condition following construction of passing bay.
 - passing bay build up specification shall comply with the TII specifications for Road Works Series 900, latest edition and shall tie in with finished levels of existing public road carriageway.
 - Surface treatment of passing bays shall be in accordance with DN-PAV-03074, June 2017.
 - The joint between the existing road and passing bay shall be as per TII standard construction detail CC-SCD-00704.
 - The finished edge of the passing bay shall conform to TII detail CC-SCD-00701 for new build and widening scheme.


PLAN OF PASSING BAY DETAILS FOR TUBRINE DELIVERY VEHICLES WTIHIN MAIN SITE

Scale 1:125

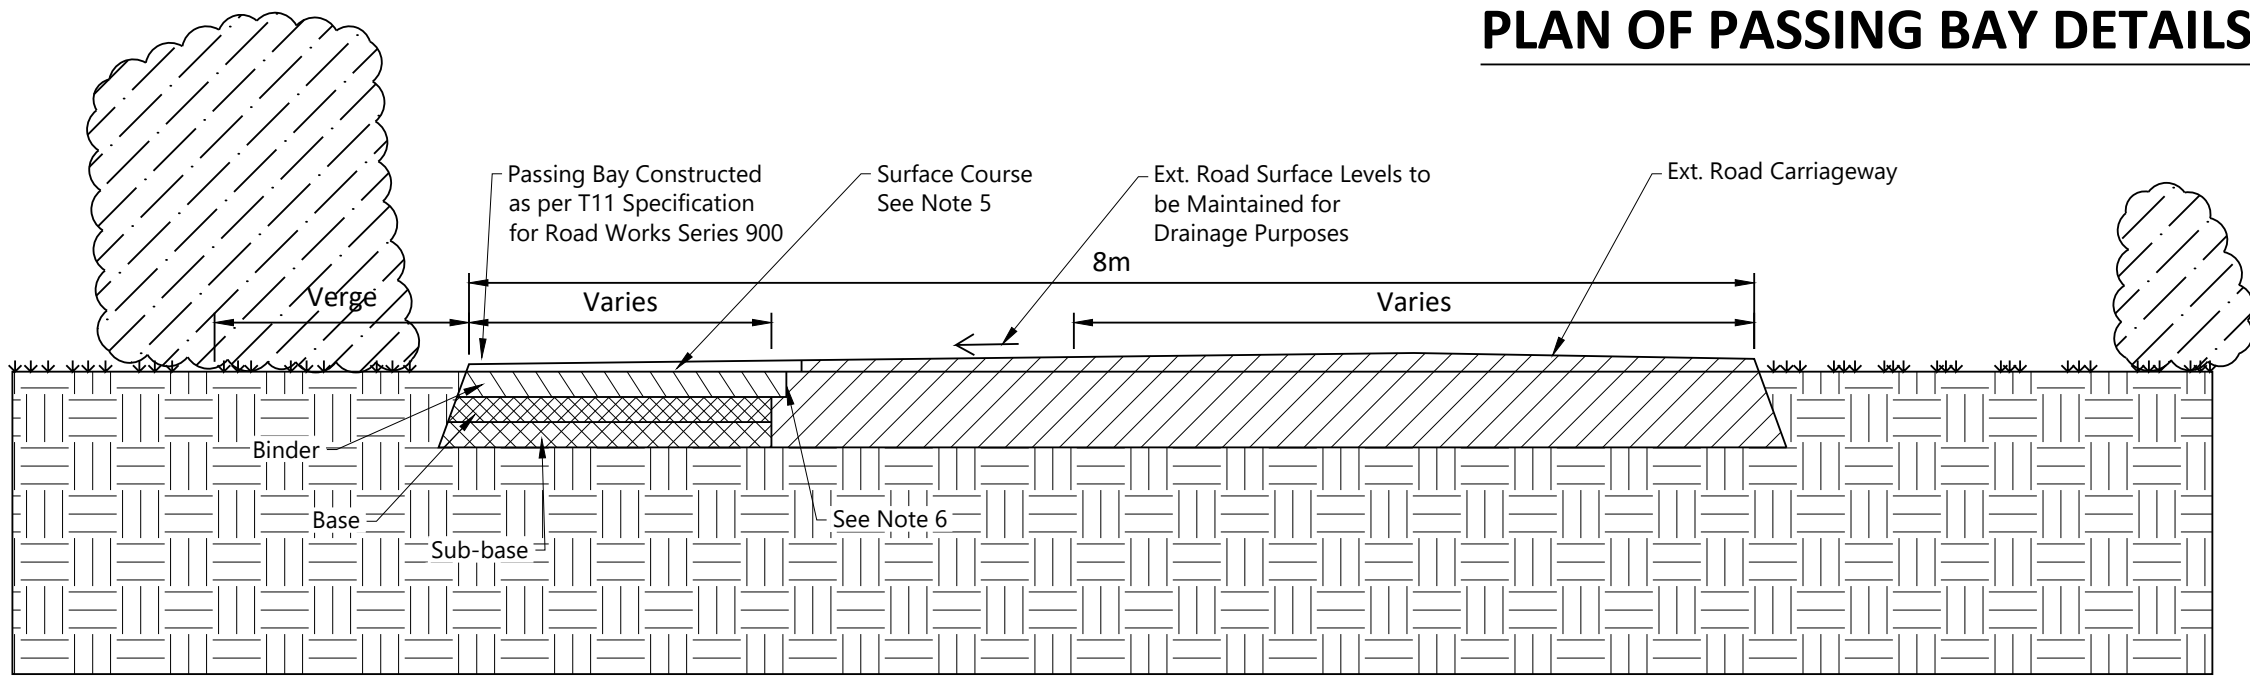


SECTION B - B

Scale 1:50

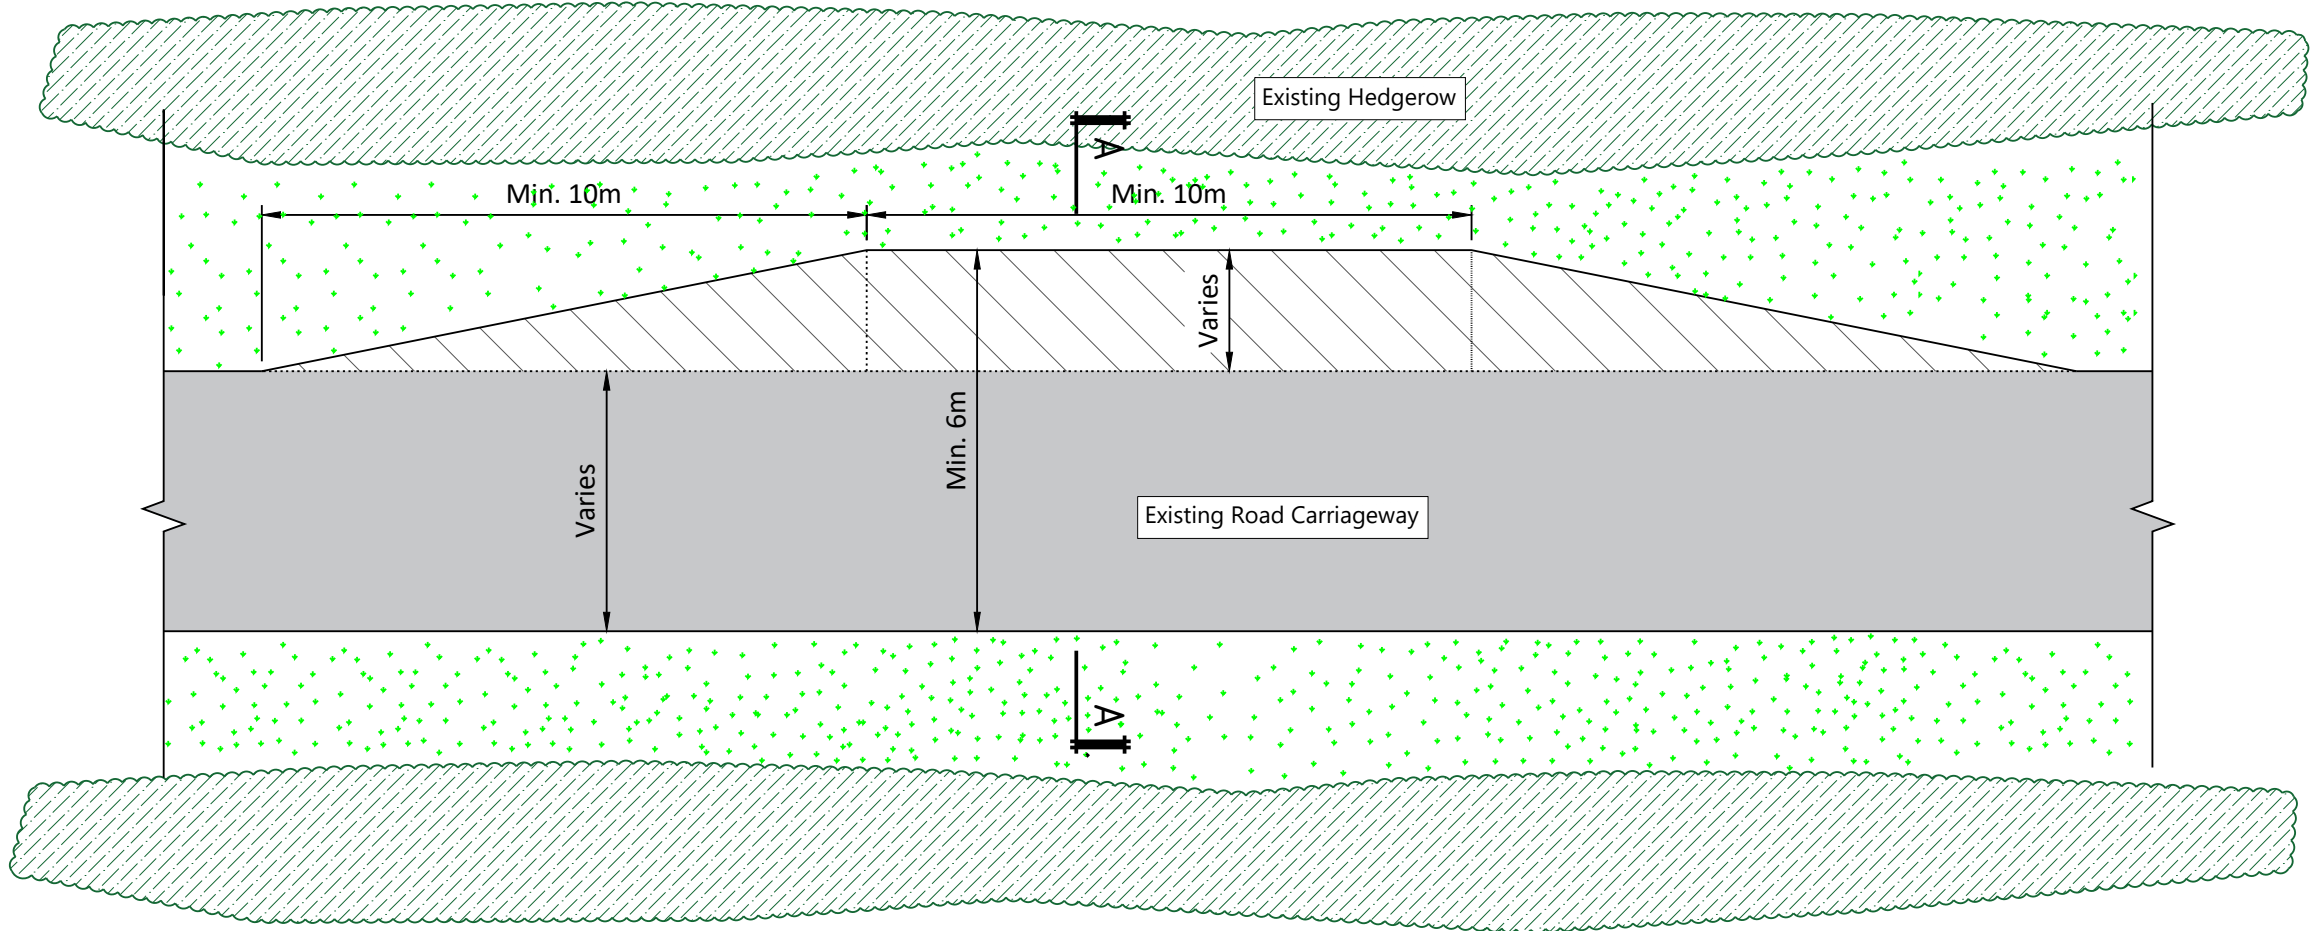

PLAN OF PASSING BAY DETAILS FOR GENERAL SITE TRAFFIC WTIHIN MAIN SITE

Scale 1:125

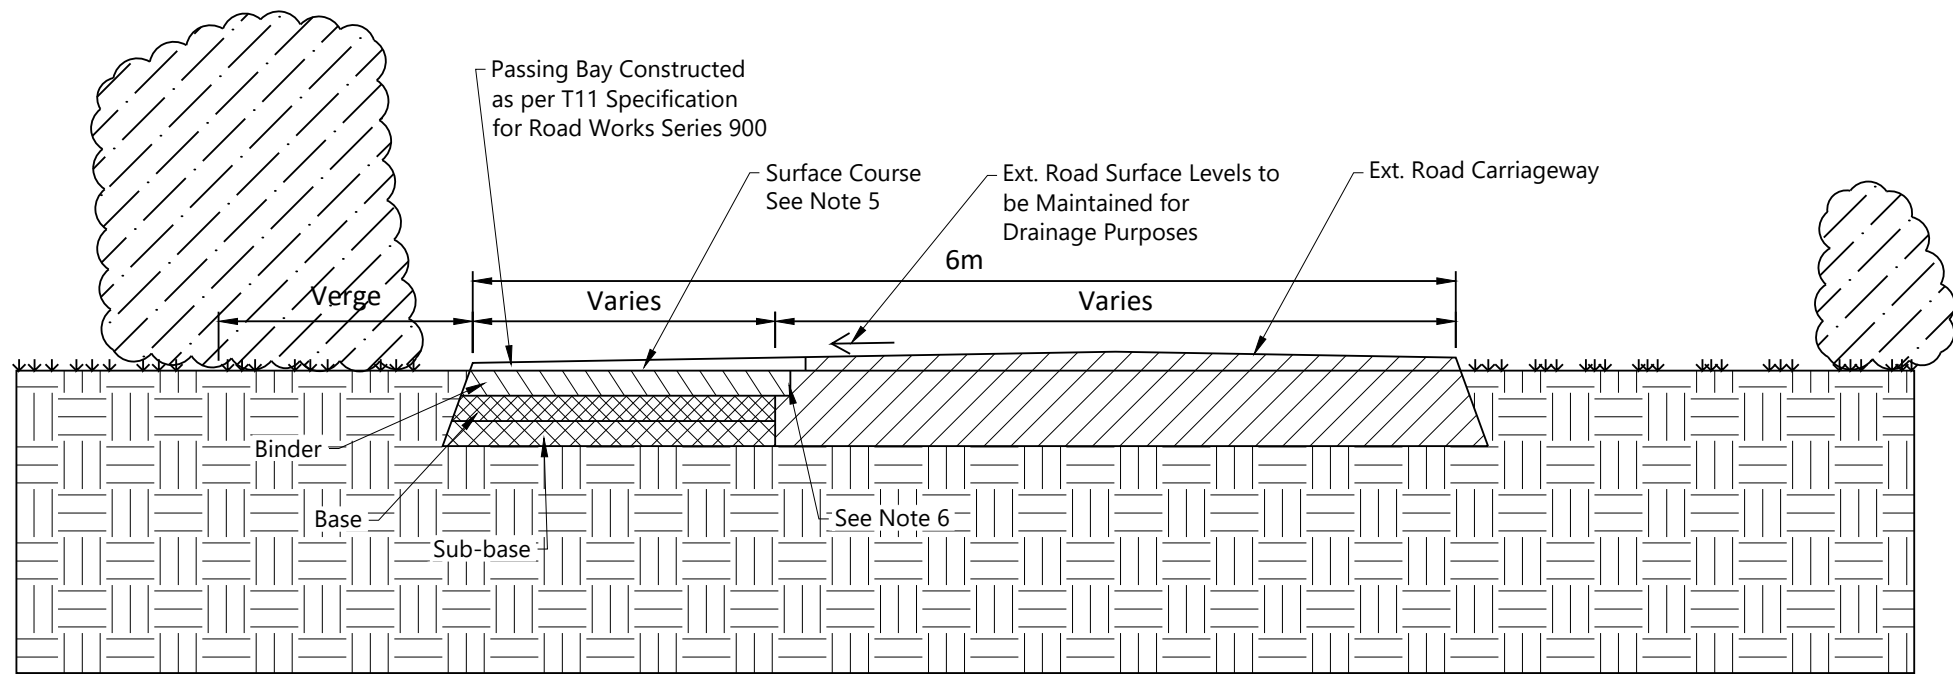

SECTION A - A

Scale 1:50

If Applicable : Ordnance Survey Ireland Licence No. EN 0001220 © Ordnance Survey Ireland and Government of Ireland

Rev.	Description	App By	Date
A	ISSUE FOR PLANNING	JH	13.08.25

PROJECT	CLIENT		
SHANCLOON WIND FARM CO. GALWAY	RWE		
SHEET	DATE	13.08.25	Project number
PASSING BAY DETAILS	Drawn by	POR	P20-306
	Checked by	RM	Drawing Number
			P20-306-0300-0023
			Scale (@ A1)
			As Shown
			Rev
			A