



Note:
Final silt trap details subject to further detailed design.

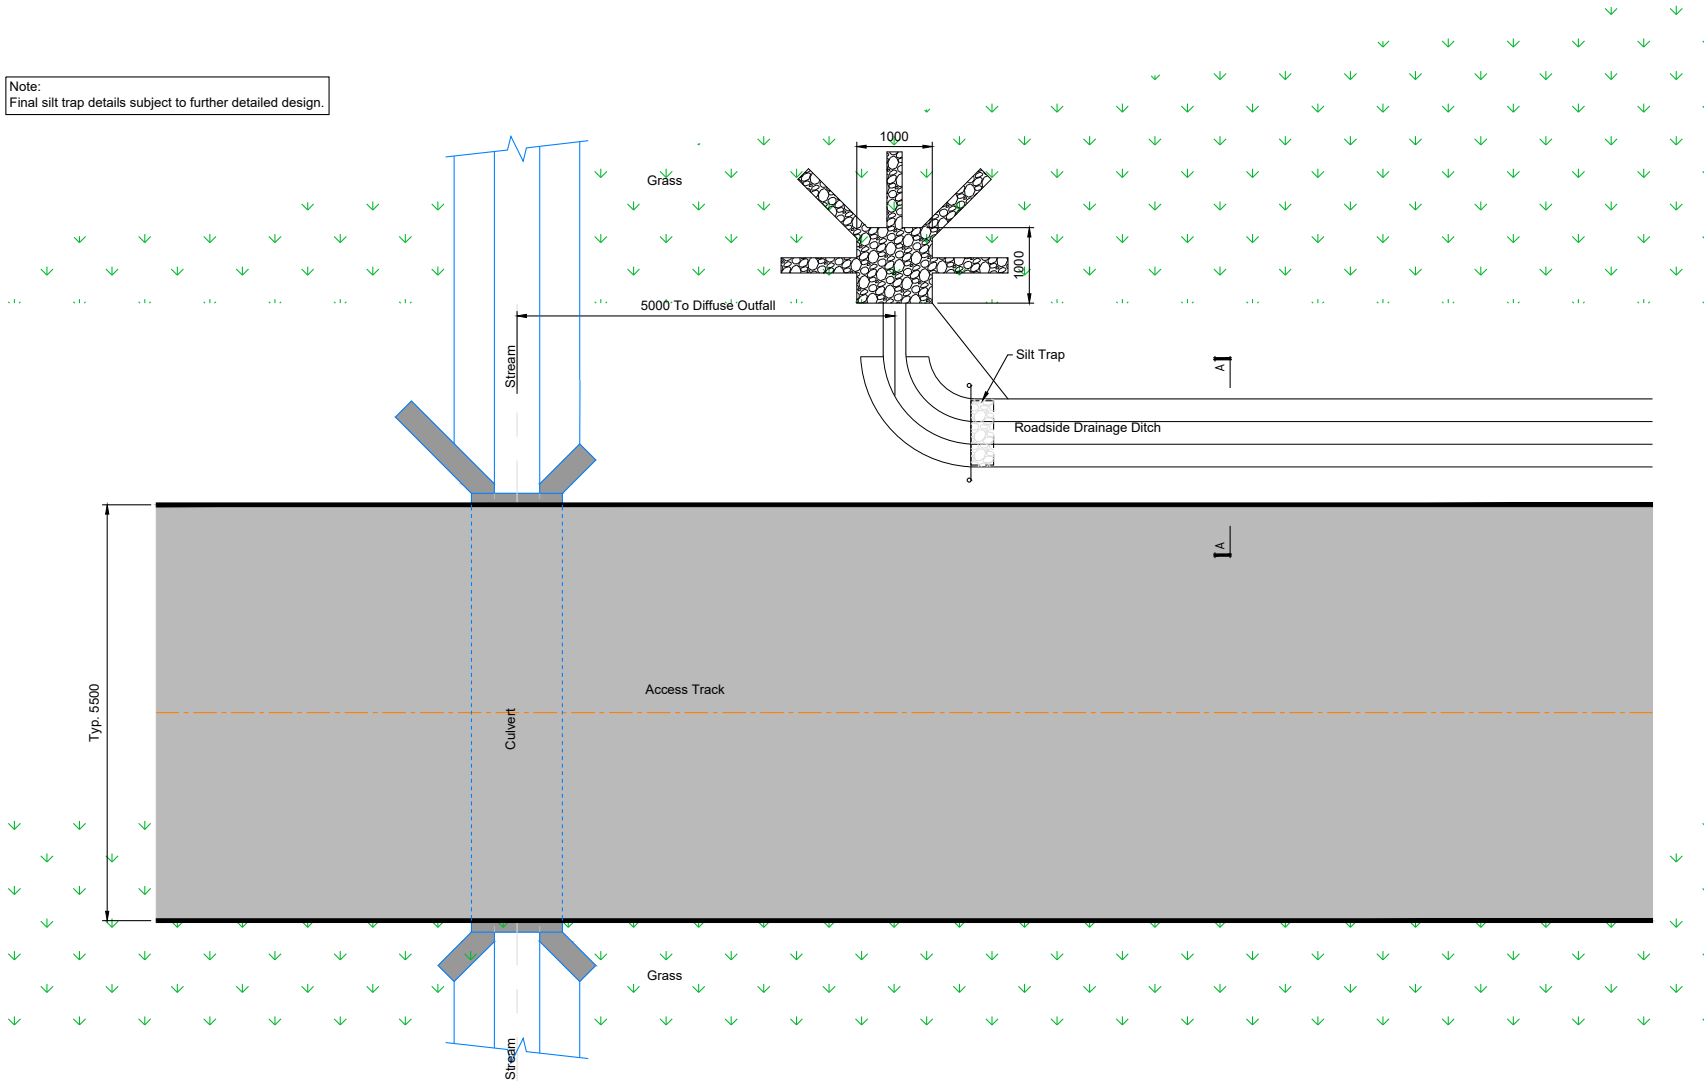

PLAN OF SILT TRAP IN DRAINAGE DITCH WITH DIFFUSE OUTFALL

Scale 1:100

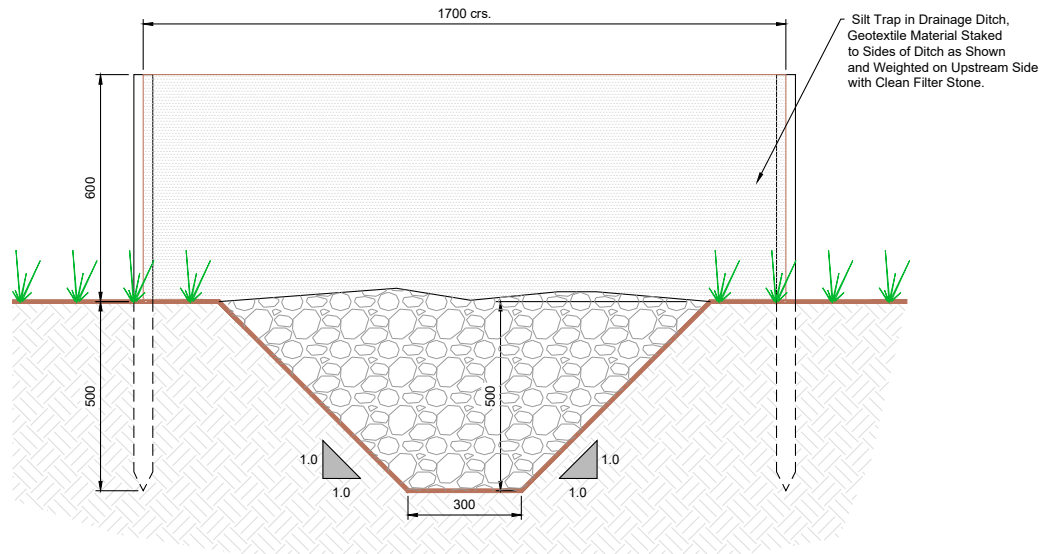

SILT TRAP IN DRAINAGE DITCH

Scale 1:20

If Applicable : Ordnance Survey Ireland Licence No. EN 0001220 © Ordnance Survey Ireland and Government of Ireland



Cork | Dublin | Carlow
www.fehilytimoney.ie

No part of this document may be reproduced or transmitted in any form or stored in any retrieval system of any nature without the written permission of Fehily Timoney & Company as copyright holder except as agreed for use on the project for which the document was originally issued. Do not scale. Use figured dimensions only. If in doubt - Ask!

Rev.	Description	App By	Date
A	ISSUE FOR PLANNING	JH	13.08.25

PROJECT	CLIENT		
SHANCLOON WIND FARM CO. GALWAY	RWE		
SHEET	SILT TRAP DETAILS	Date 13.08.25	Project number P20-306
		Drawn by POR	Scale (@ A3) As Shown
		Checked by RM	Drawing Number P20-306-0501-0003
			Rev A

O:\ACAD\2020\P20-306\P20-306-0501-0003