




SECTION A-A
Scale 1:50

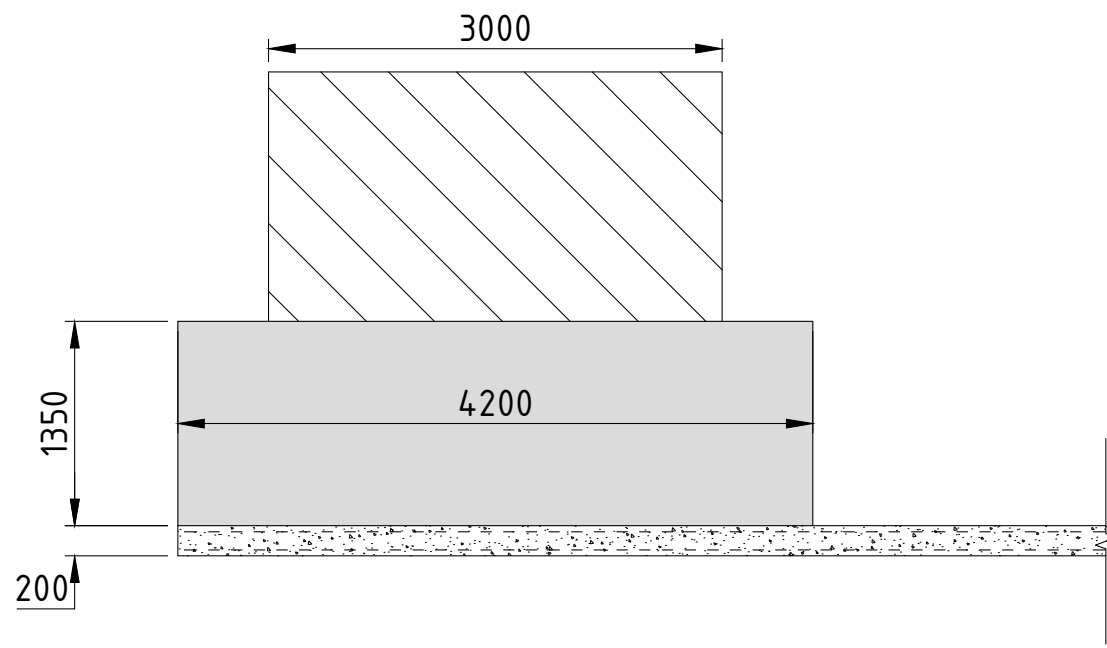

ELEVATION VIEW 1
Scale 1:50

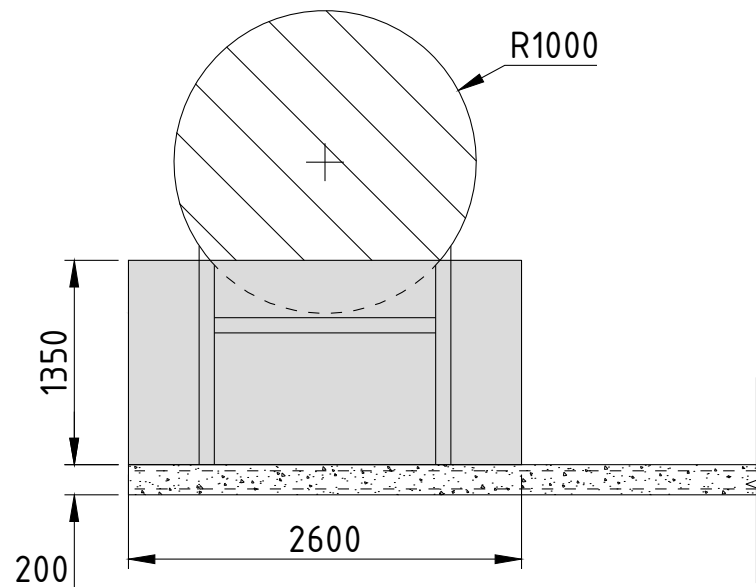

ELEVATION VIEW 2
Scale 1:50

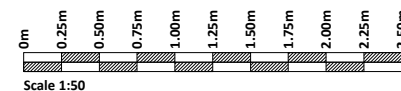

If Applicable : Ordnance Survey Ireland Licence No. EN 0001220 © Ordnance Survey Ireland and Government of Ireland

Rev.	Description	App By	Date
A	ISSUE FOR PLANNING	JH	13.08.25

PROJECT	CLIENT		
SHANCLOON WIND FARM CO. GALWAY	RWE		
SHEET	FUEL STORAGE TANK	Date 13.08.25 Drawn by POR Checked by RM	Project number P20-306 Drawing Number P20-306-0501-0005 Scale (@ A3) 1:50 Rev A