




**BUND CONSTRUCTION**  
Scale 1:50

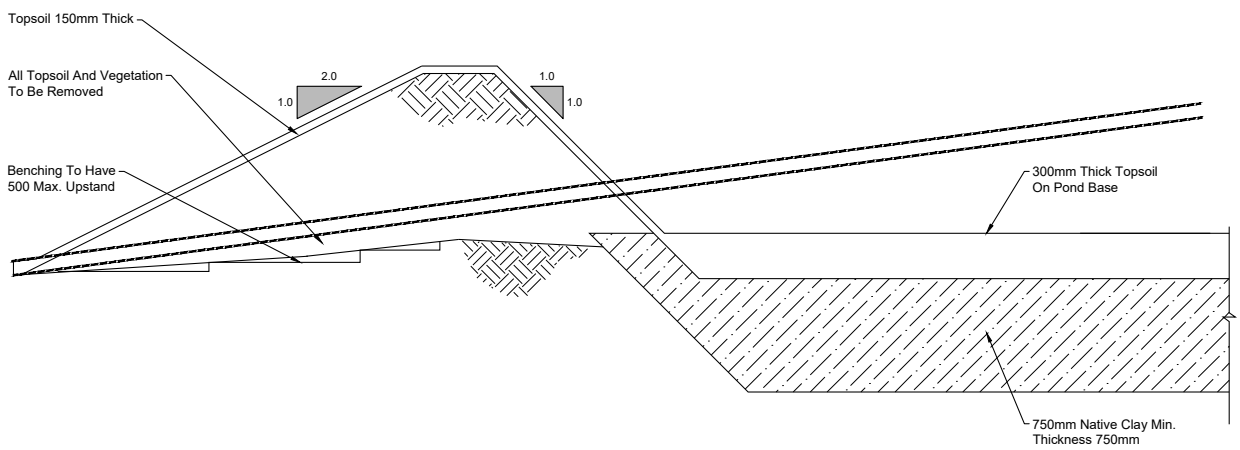


**BUND CONSTRUCTION**  
Scale 1:50

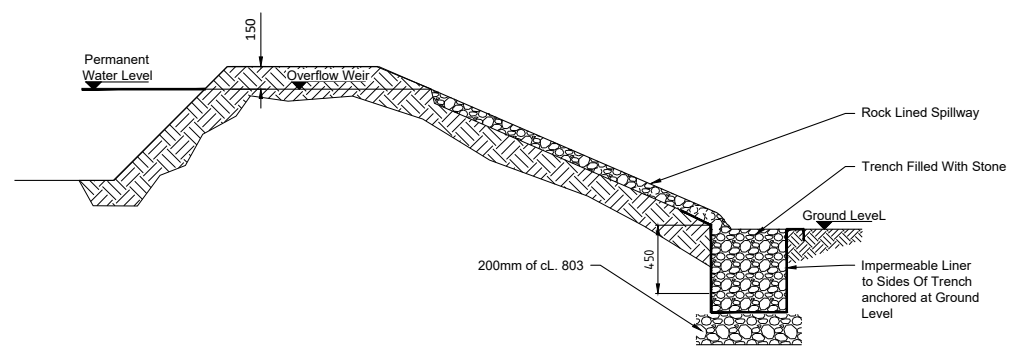


**BUND CONSTRUCTION**  
Scale 1:50

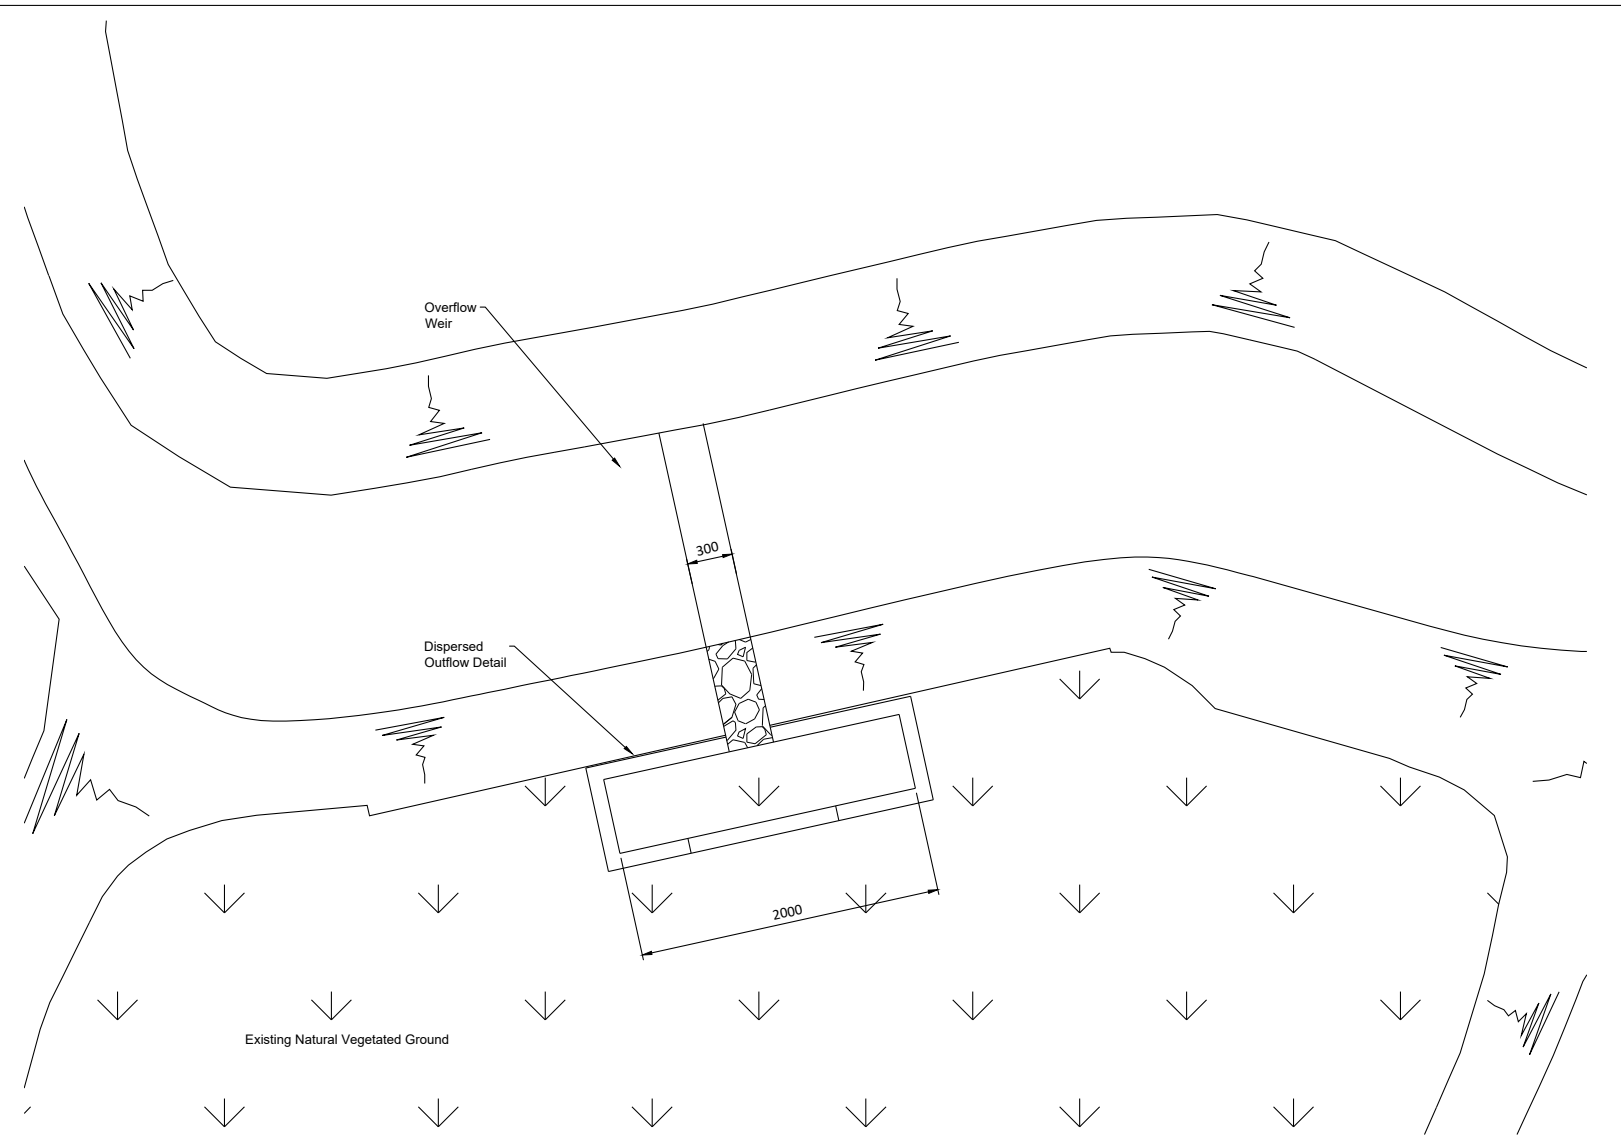

**PLAN OF POND OUTFALL DETAIL**  
Scale 1:50

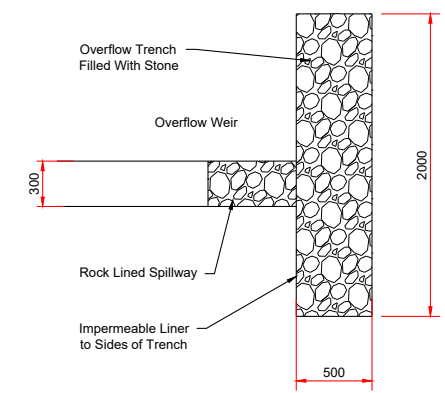

**PLAN**  
Scale 1:50

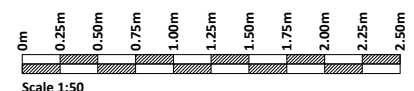

If Applicable : Ordnance Survey Ireland Licence No. EN 0001220 © Ordnance Survey Ireland and Government of Ireland




**FEHILY  
TIMONEY**

Cork | Dublin | Carlow

www.fehilytimoney.ie

No part of this document may be reproduced or transmitted in any form or stored in any retrieval system of any nature without the written permission of Fehily Timoney & Company as copyright holder except as agreed for use on the project for which the document was originally issued. Do not scale. Use figured dimensions only. If in doubt - Ask!

Rev.	Description	App By	Date
A	ISSUE FOR PLANNING	JH	13.08.25

PROJECT	CLIENT		
SHANCLOON WIND FARM CO. GALWAY			
SHEET	POND OUTFALL DETAILS	Date 13.08.25	Project number P20-306
		Drawn by POR	Scale (@ A3) 1:50
		Checked by RM	Drawing Number P20-306-0501-0007
			Rev A

O:\ACAD\2020\P20-306\P20-306-0501-0007

Tuesday 12 August 2025