



Note 1
Diffuse Outfall will be Provided at Suitable
Locations Determined on Site

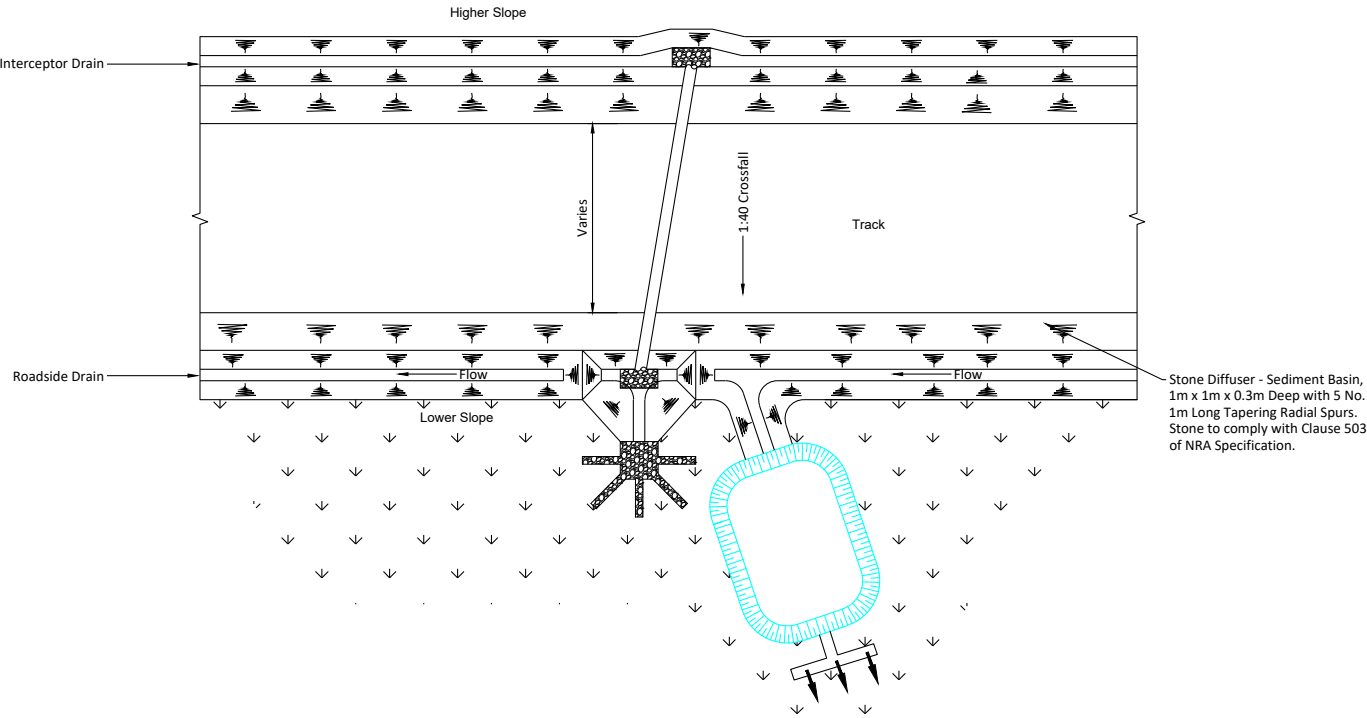


**PLAN OF ACCESS TRACK CROSS DRAIN
WITH DIFFUSE OUTFALL DRAINAGE DETAILS (SEE NOTE 1)**
Scale 1:200

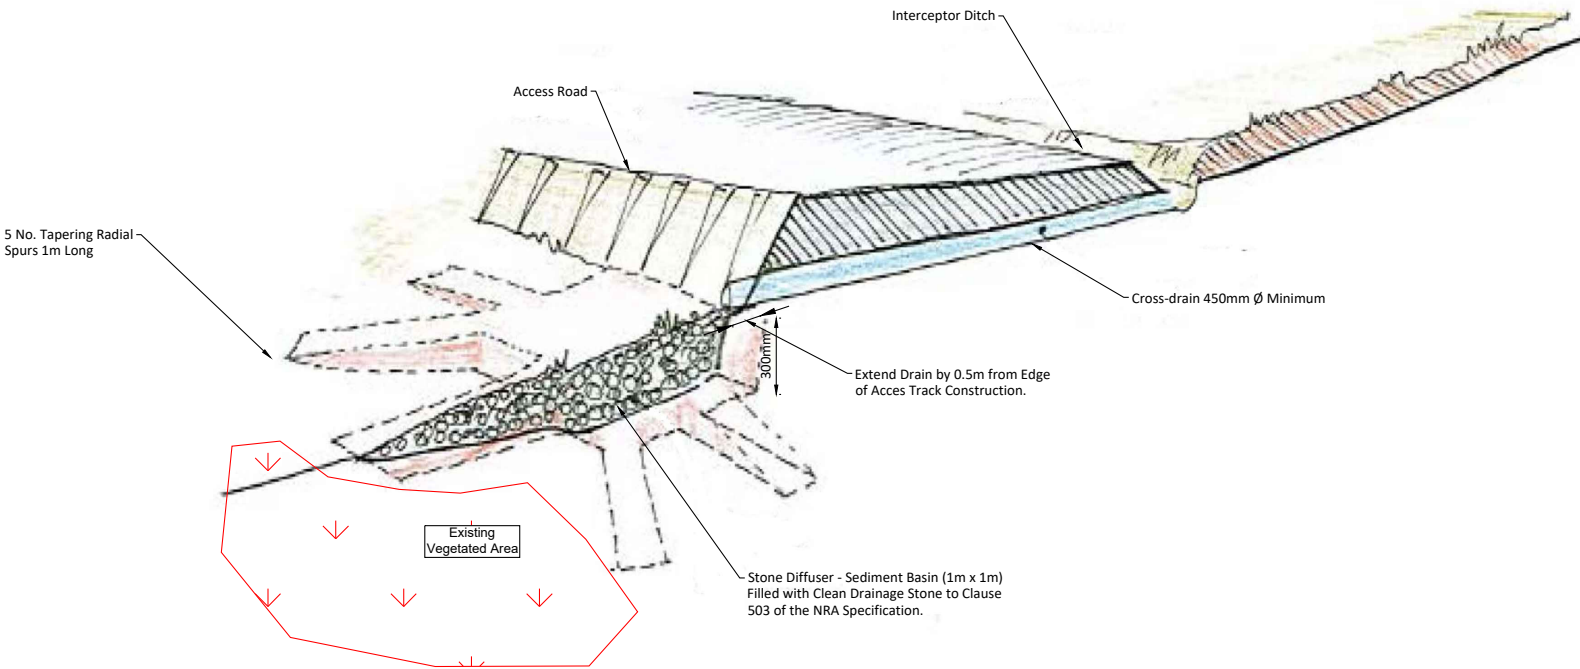

CROSS DRAIN WITH DIFFUSE OUTFALL DRAINAGE DETAIL (SEE NOTE 1)
Scale 1:50

If Applicable : Ordnance Survey Ireland Licence No. EN 0001220 © Ordnance Survey Ireland and Government of Ireland

Rev.	Description	App By	Date
A	ISSUE FOR PLANNING	JH	13.08.25

PROJECT		CLIENT		
SHANCLOON WIND FARM CO. GALWAY				
SHEET		Date	Project number	Scale (@ A3)
DIFFUSE OUTFALL DETAILS		13.08.25	P20-306	As Shown
		Drawn by	Drawing Number	Rev
		POR	P20-306-0501-0008	A
		Checked by	RM	