



- Legend**
- Planning Boundary
 - Land Ownership Boundary
 - Existing Ground Contour - Major Contour
 - Existing Ground Contour - Minor Contour
 - Existing Ground Contour - Major Contour (with contour level)
 - Watercourse
 - Water Main
 - Gas Main
 - Existing Land Drain
 - Existing Road to be Upgraded
 - Proposed Road
 - Proposed Floated Road
 - Temporary Road Access for HDD Crossing
 - Passing Bays
 - Turning Areas
 - Turbine And Hardstanding Area
 - Turbine Swept Area
 - Substation Compound
 - Temporary Construction Compound Area
 - Culvert
 - 33kV Collector Cable
 - Accommodation Works
 - Sight Lines
 - Visibility Splay
 - Wayleave

- Construction Buffer Zone Legend:**
- Buffer zones which may need supervision should construction works take place in these areas. Peat in these areas is at least 5m in depth.
 - 50m Buffer around Watercourses / Lakes

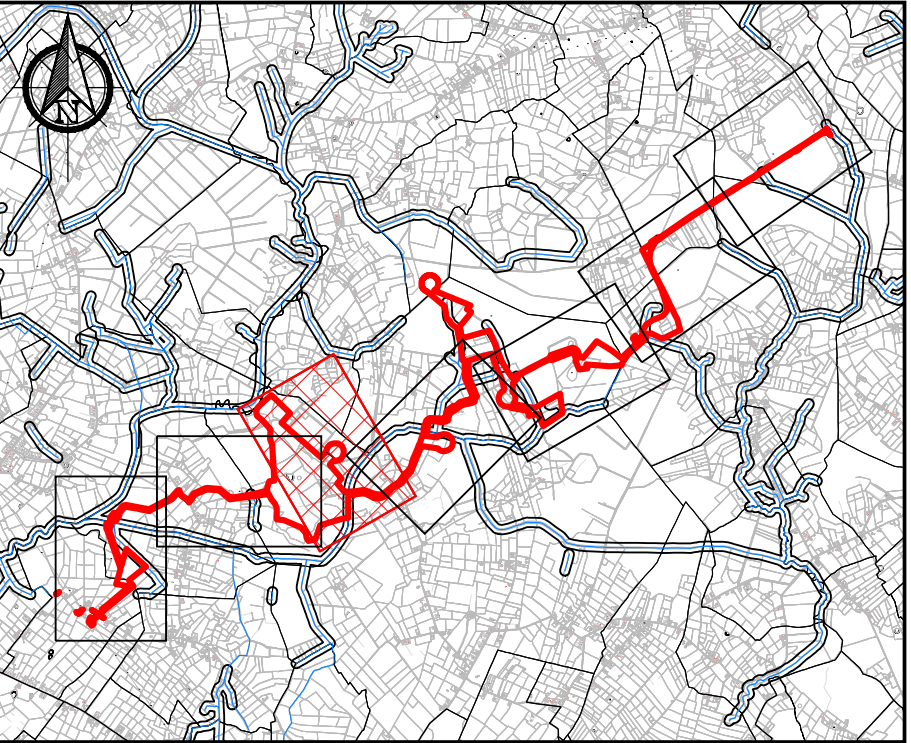

PLAN

Scale 1:2500

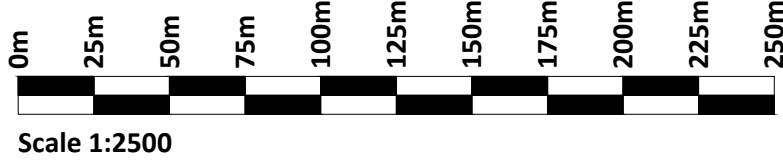

KEYPLAN


Scale 1:80000

If Applicable : Ordnance Survey Ireland Licence No. EN 0001220 © Ordnance Survey Ireland and Government of Ireland
2602,2603,2604,2605,2672,2673,2674,2675,2741,2742,2743,2744,2745,2809,2810,2811,2812,2813,2877,2878,2879,2880.



No part of this document may be reproduced or transmitted in any form or stored in any retrieval system of any nature without the written permission of Fehily Timoney & Company as copyright holder except as agreed for use on the project for which the document was originally issued. Do not scale. Use figured dimensions only. If in doubt - Ask!

Rev.	Description	App By	Date
A	ISSUE FOR PLANNING	JH	13.08.25

PROJECT		CLIENT					
SHANCLOON WIND FARM CO. GALWAY							
SHEET	CONSTRUCTION BUFFER ZONE PLAN SHEET 3 OF 8	Date	13.08.25	Project number	P20-306	Scale (@ A1)	
		Drawn by	POR	Drawing Number	P20-306-0600-0103	Rev	A
		Checked by	RM				
		<small>(Sheet not subject D003)</small>					

O:\ACAD\2020\P20-306\P20-306-0600-0103