


- Legend**
- Planning Boundary
 - Land Ownership Boundary
 - Existing Ground Contour - Major Contour
 - Existing Ground Contour - Minor Contour
 - 28.0m Existing Ground Contour - Major Contour (with contour level)
 - Watercourse
 - Water Main
 - Gas Main
 - Existing Land Drain
 - Existing Road to be Upgraded
 - Proposed Road
 - Proposed Floated Road
 - Temporary Road Access for HDD Crossing
 - Passing Bays
 - Turning Areas
 - Turbine And Hardstanding Area
 - Turbine Swept Area
 - Substation Compound
 - Temporary Construction Compound Area
 - Culvert
 - 33kV Collector Cable
 - Accommodation Works
 - Sight Lines
 - Visibility Splay
 - Wayleave

- Construction Buffer Zone Legend:**
- Buffer zones which may need supervision should construction works take place in these areas. Peat in these areas is at least 5m in depth.
 - 50m Buffer around Watercourses / Lakes

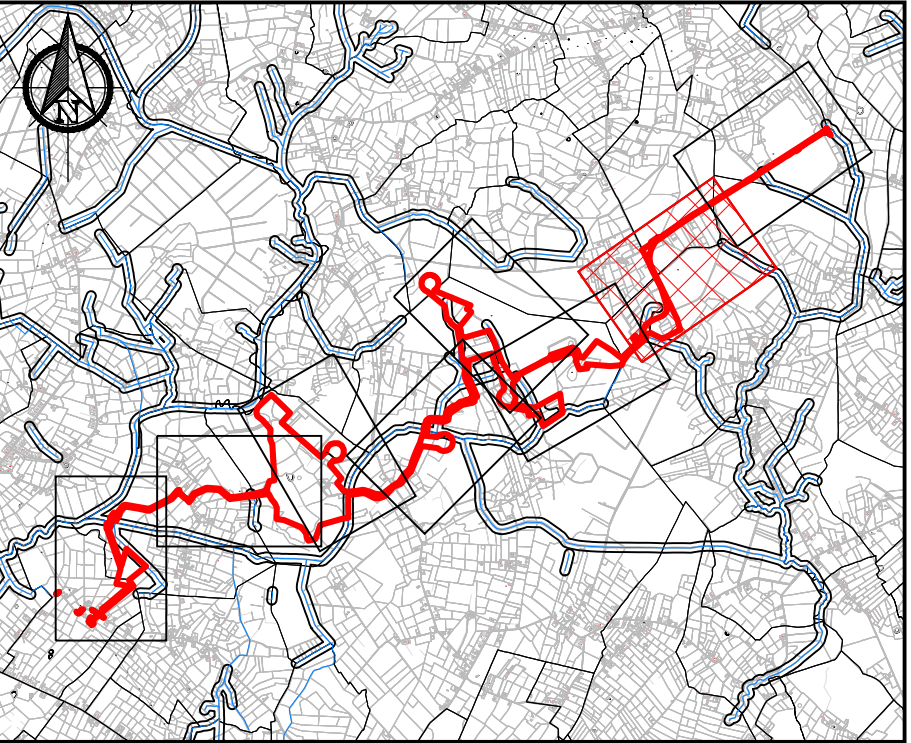

PLAN
Scale 1:2500

0m 25m 50m 75m 100m 125m 150m 175m 200m 225m 250m
Scale 1:2500


KEYPLAN
Scale 1:80000

If Applicable : Ordnance Survey Ireland Licence No. EN 0001220 © Ordnance Survey Ireland and Government of Ireland
2602,2603,2604,2605,2672,2673,2674,2675,2741,2742,2743,2744,2745,2809,2810,2811,2812,2813,2877,2878,2879,2880.

Cork | Dublin | Carlow
www.fehilytimoney.ie

No part of this document may be reproduced or transmitted in any form or stored in any retrieval system of any nature without the written permission of Fehily Timoney & Company as copyright holder except as agreed for use on the project for which the document was originally issued. Do not scale. Use figured dimensions only. If in doubt - Ask!

Rev.	Description	App By	Date
A	ISSUE FOR PLANNING	JH	13.08.25

PROJECT		CLIENT					
SHANCLOON WIND FARM CO. GALWAY							
SHEET	CONSTRUCTION BUFFER ZONE PLAN SHEET 7 OF 8	Date	13.08.25	Project number	P20-306	Scale (@ A1)	
		Drawn by	POR	Drawing Number	P20-306-0600-0107	As Shown	Rev
		Checked by	RM	<small>(Sheet not subject DSD)</small>		A	

O:\ACAD\2020\P20-306\P20-306-0600-0107