


- Legend**
- Planning Boundary
 - Land Ownership Boundary
 - Existing Ground Contour - Major Contour
 - Existing Ground Contour - Minor Contour
 - Existing Ground Contour - Major Contour (with contour level)
 - Watercourse
 - Water Main
 - Gas Main
 - Existing Land Drain
 - Existing Road to be Upgraded
 - Proposed Road
 - Proposed Floated Road
 - Temporary Road Access for HDD Crossing
 - Passing Bays
 - Turning Areas
 - Turbine And Hardstanding Area
 - Turbine Swept Area
 - Substation Compound
 - Temporary Construction Compound Area
 - Culvert
 - 33kV Collector Cable
 - Accommodation Works
 - Sight Lines
 - Visibility Splay
 - Wayleave

- Ground Investigation Legend:**
- +xxx Peat Probe Location

PLAN
Scale 1:2500

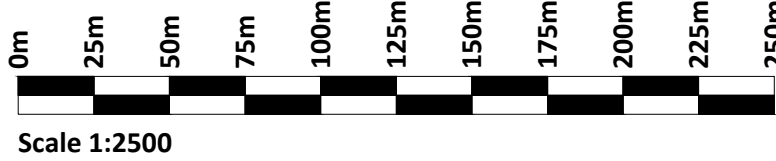

KEYPLAN
Scale 1:80000

If Applicable : Ordnance Survey Ireland Licence No. EN 0001220 © Ordnance Survey Ireland and Government of Ireland
2602,2603,2604,2605,2672,2673,2674,2675,2741,2742,2743,2744,2745,2809,2810,2811,2812,2813,2877,2878,2879,2880.



No part of this document may be reproduced or transmitted in any form or stored in any retrieval system of any nature without the written permission of Fehily Timoney & Company as copyright holder except as agreed for use on the project for which the document was originally issued. Do not scale. Use figured dimensions only. If in doubt - Ask!

Rev.	Description	App By	Date
A	ISSUE FOR PLANNING	JH	13.08.25

PROJECT		CLIENT		
SHANCLOON WIND FARM CO. GALWAY		RWE		
SHEET	Date		Project number	Scale (@ A1) As Shown
	13.08.25		P20-306	
	Drawn by		Drawing Number	Rev
GROUND INVESTIGATION LOCATION PLAN SHEET 4 OF 4		POR	P20-306-0600-0204	A
Checked by		RM		

O:\ACAD\2020\P20-306\P20-306-0600-0204