



ISO A1 594mm x 841mm


Project Management Initials: Designer: CH Checked: GD Approved: RG

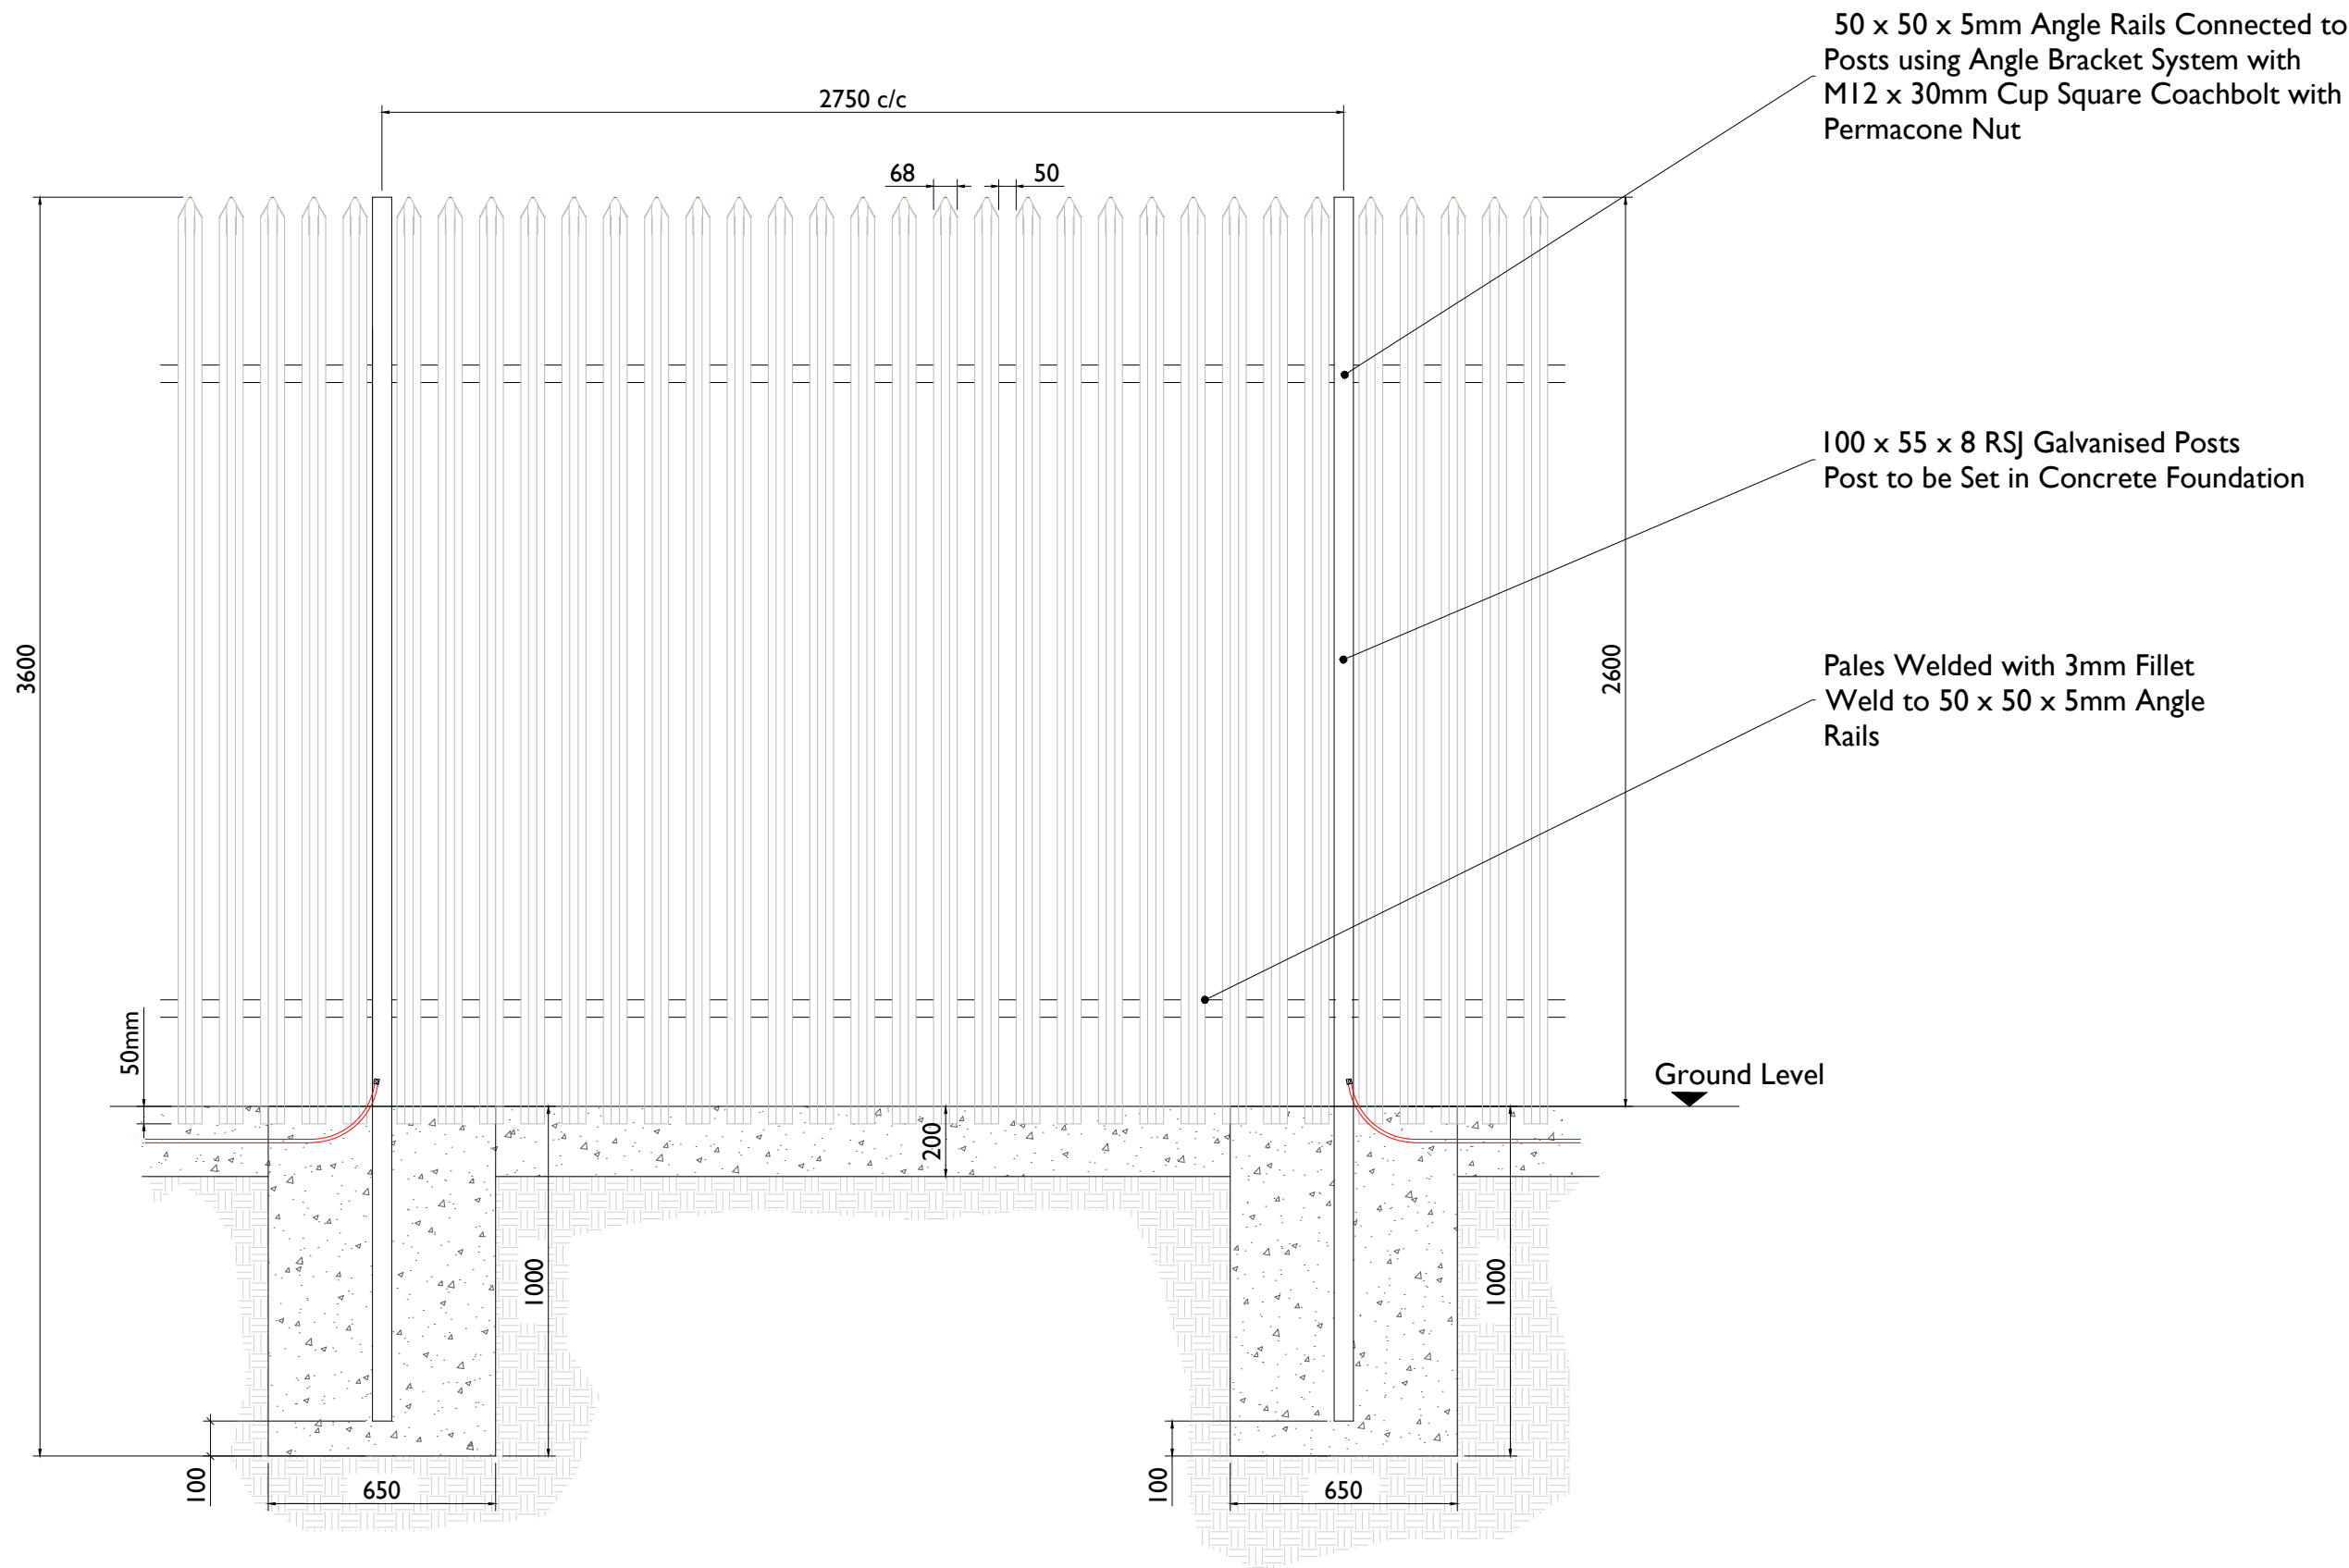

PALISADE FENCING DETAILS - ELEVATION
SCALE 1:20

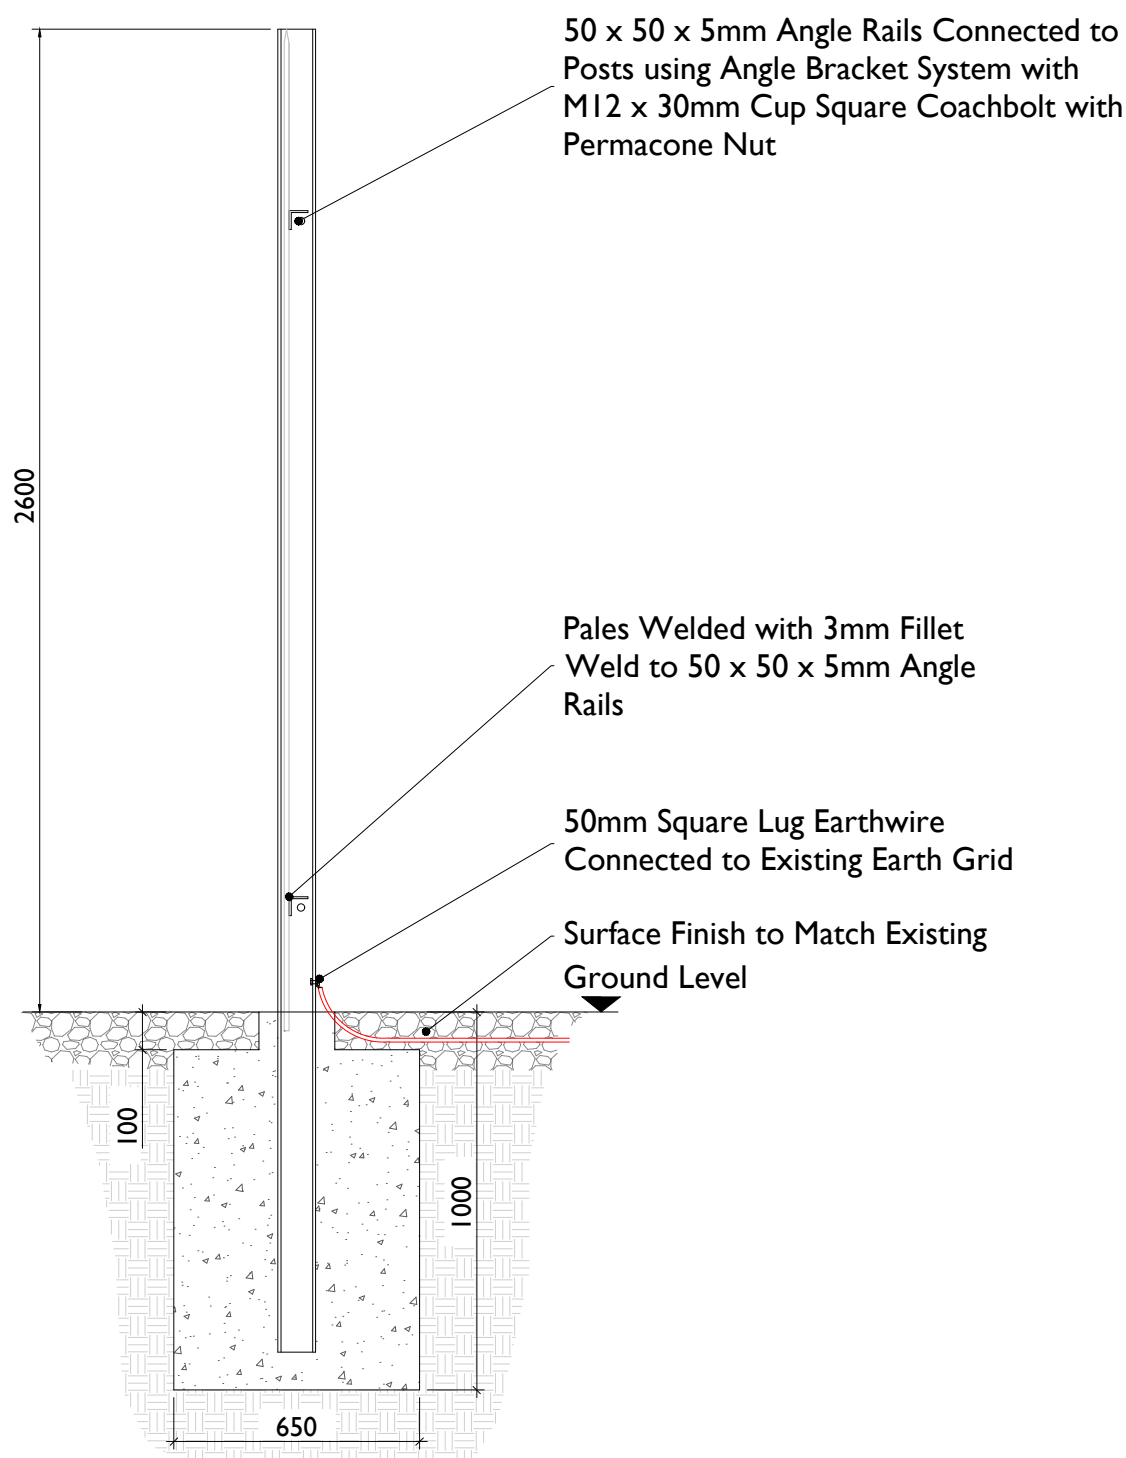

PALISADE FENCING DETAILS - SECTION
SCALE 1:20

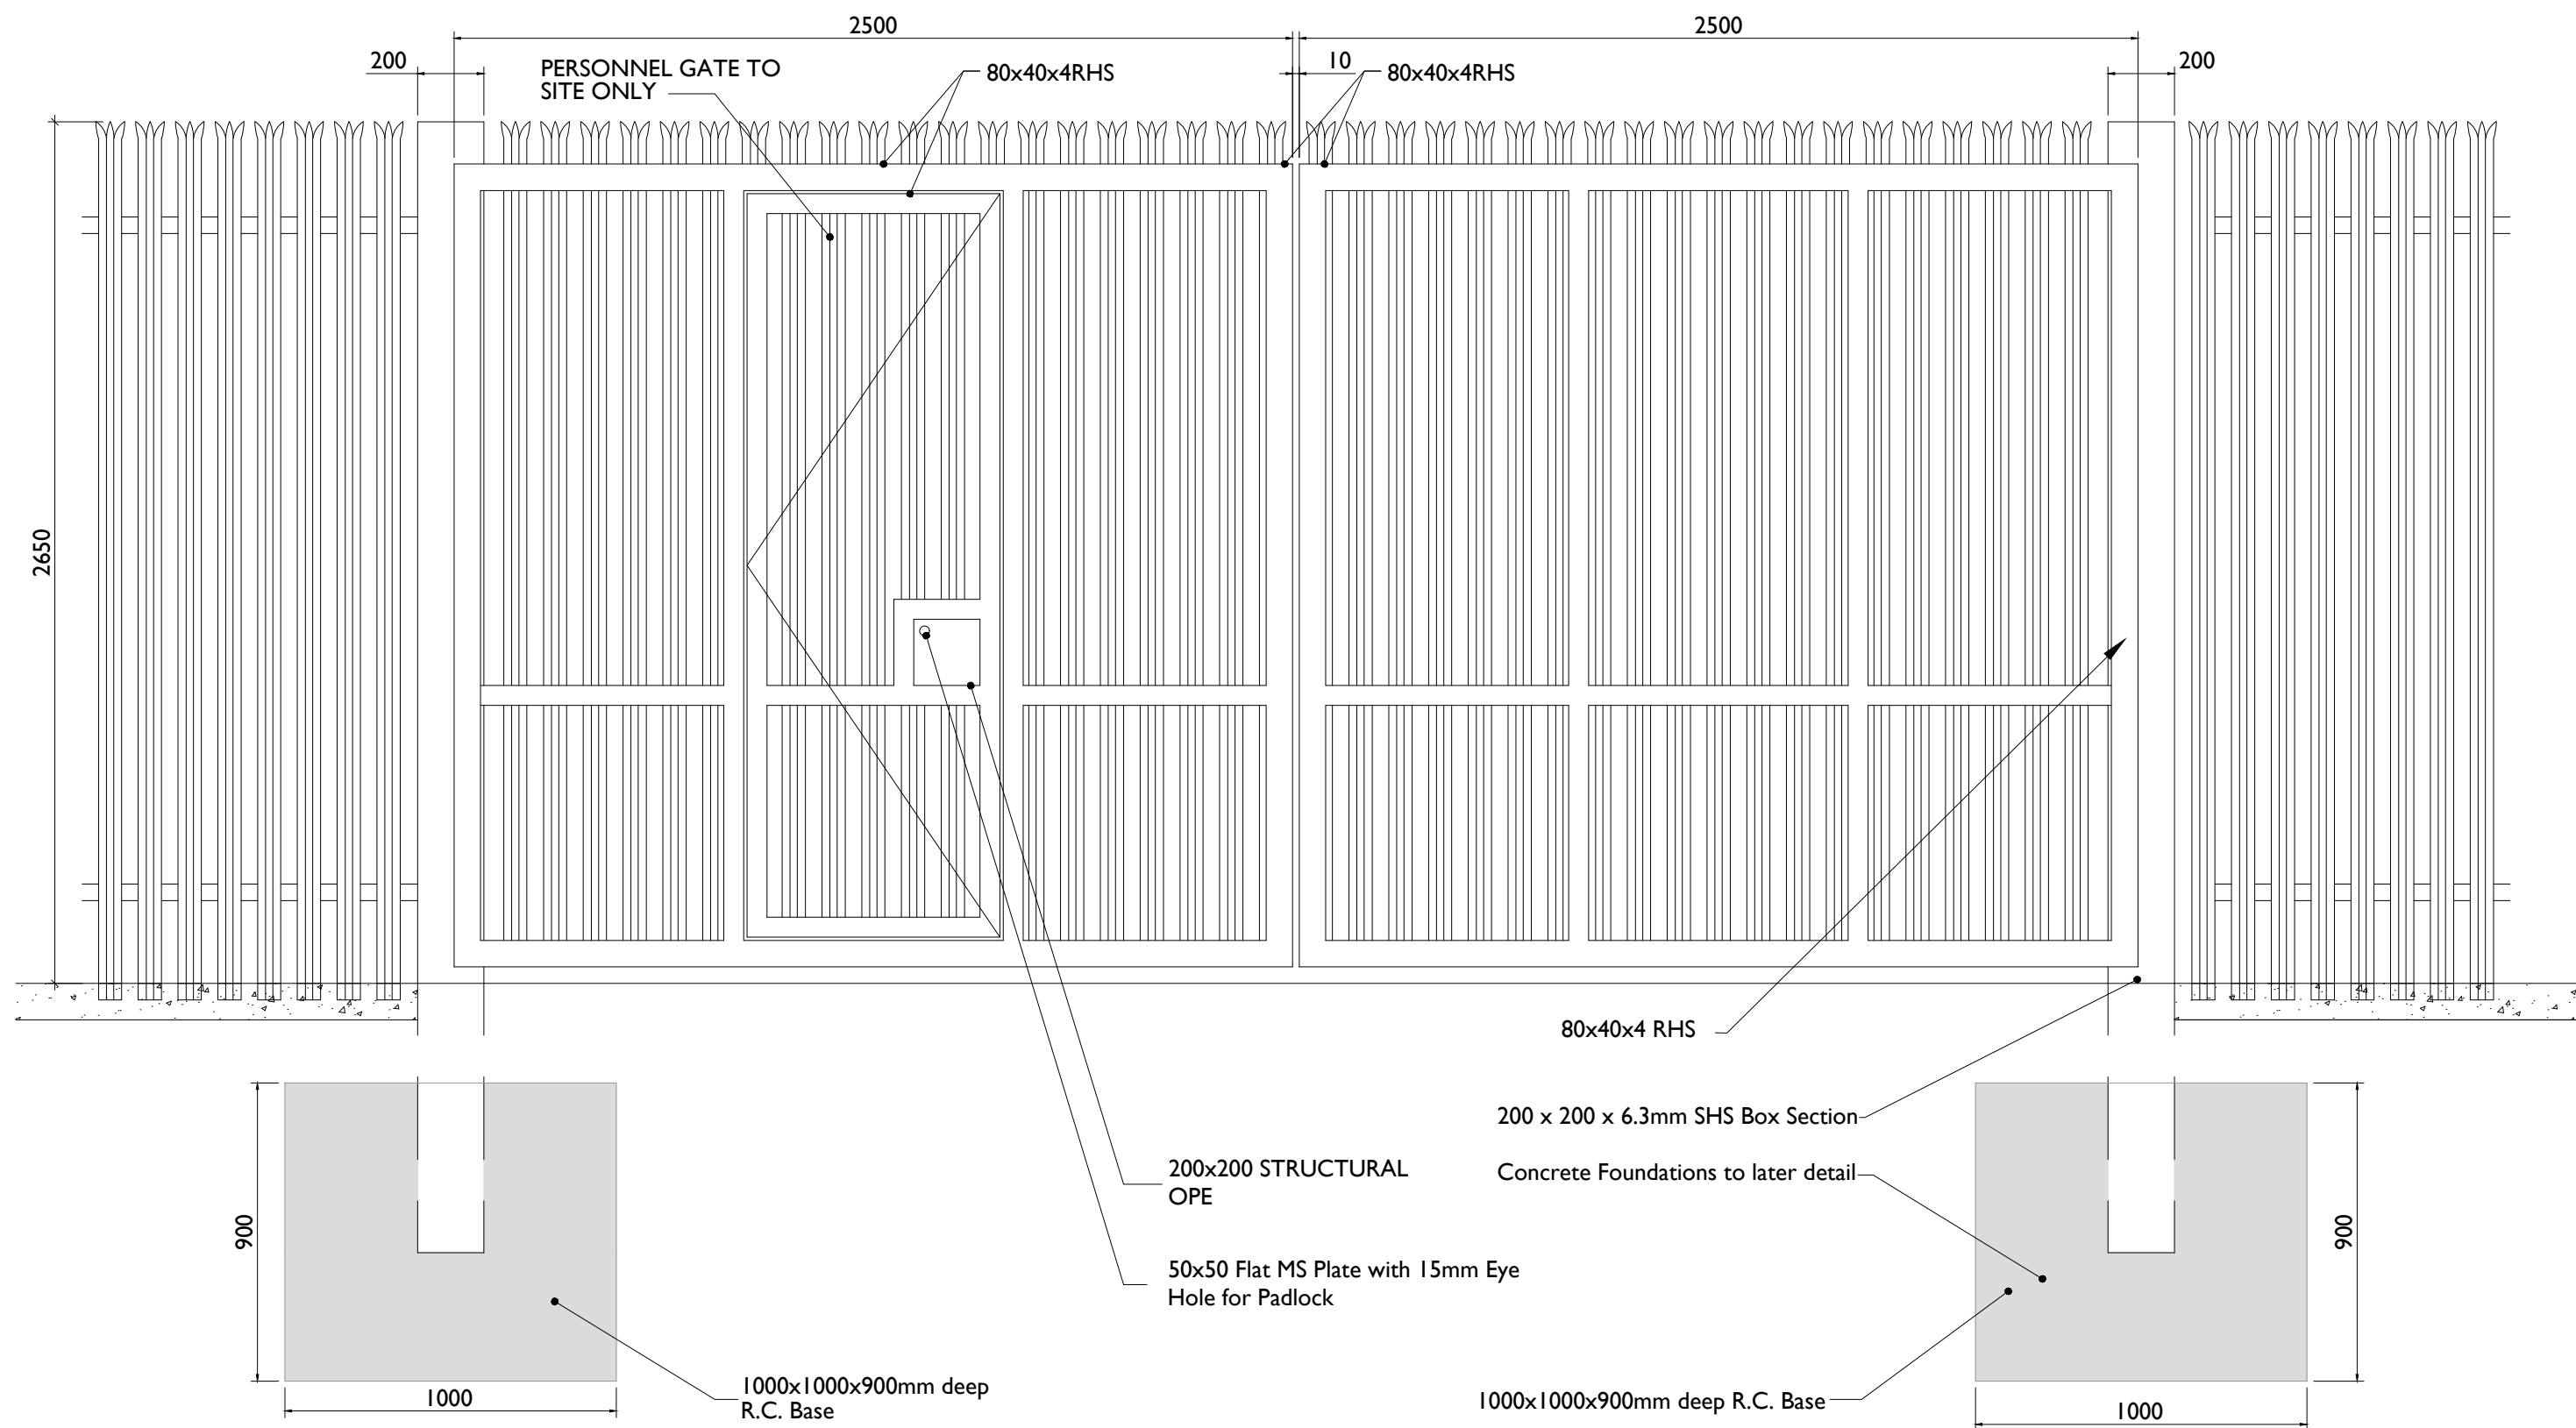

PALISADE FENCING DETAILS - ELEVATION
SCALE 1:20



Head Office
Beenreigh,
Abbeydorney,
Tralee, Co. Kerry
Ireland
Tel: 00353 66 7135710

Regional Office
Basepoint Business Centre
Stroudley Road, Basingstoke,
Hampshire,
RG24 8UP, UK
Tel: 00 44 1256406664

PROJECT

Shancloon 110kV Substation

CLIENT

RWE

CONSULTANTS

NOTES: -

- This drawing is to be read in conjunction with relevant drawings, specifications and reports
- Dimensions are in millimetres, unless noted otherwise
- Drawings are not to be scaled use figured dimensions only

LEGEND: -

ISSUE/REVISION

P00	18.10.24	Issued for Planning
N0	12.04.24	Issued for Information
I/R	DATE	DESCRIPTION

PROJECT NUMBER

05-1021

SHEET TITLE

Gate & Fencing Details

SHEET NUMBER

051021-DR-110