




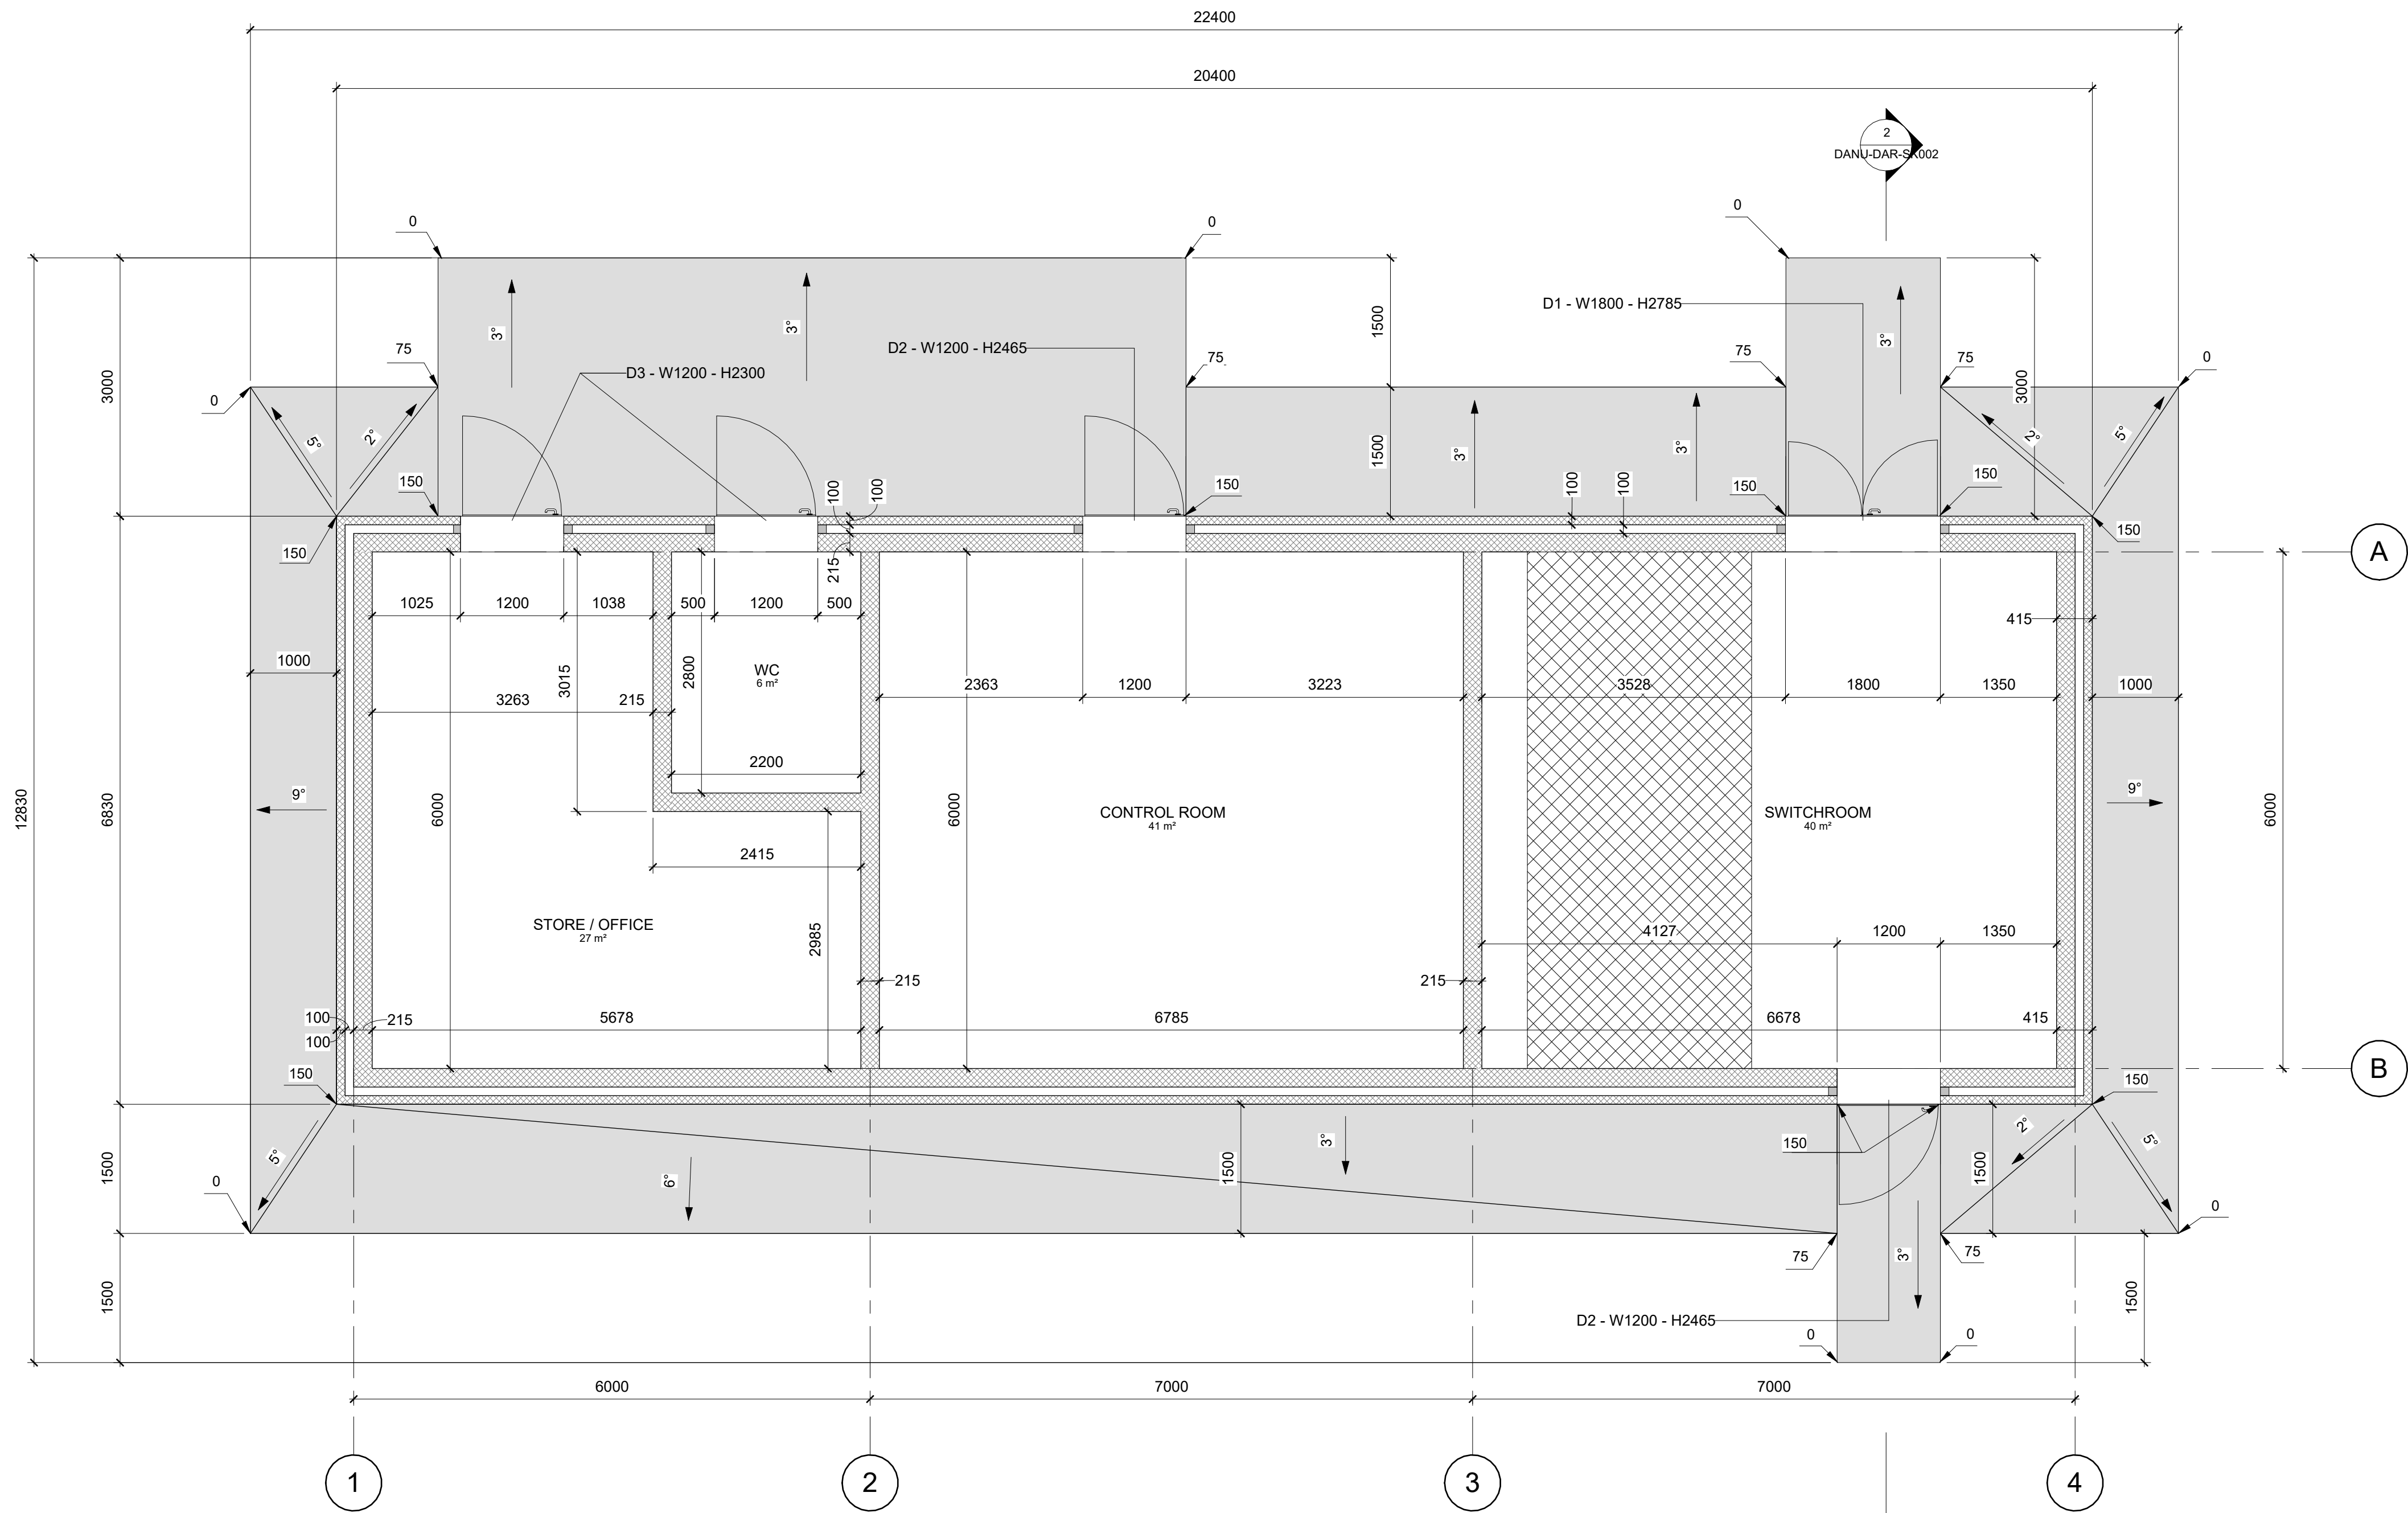


1 Level 0
1 : 50

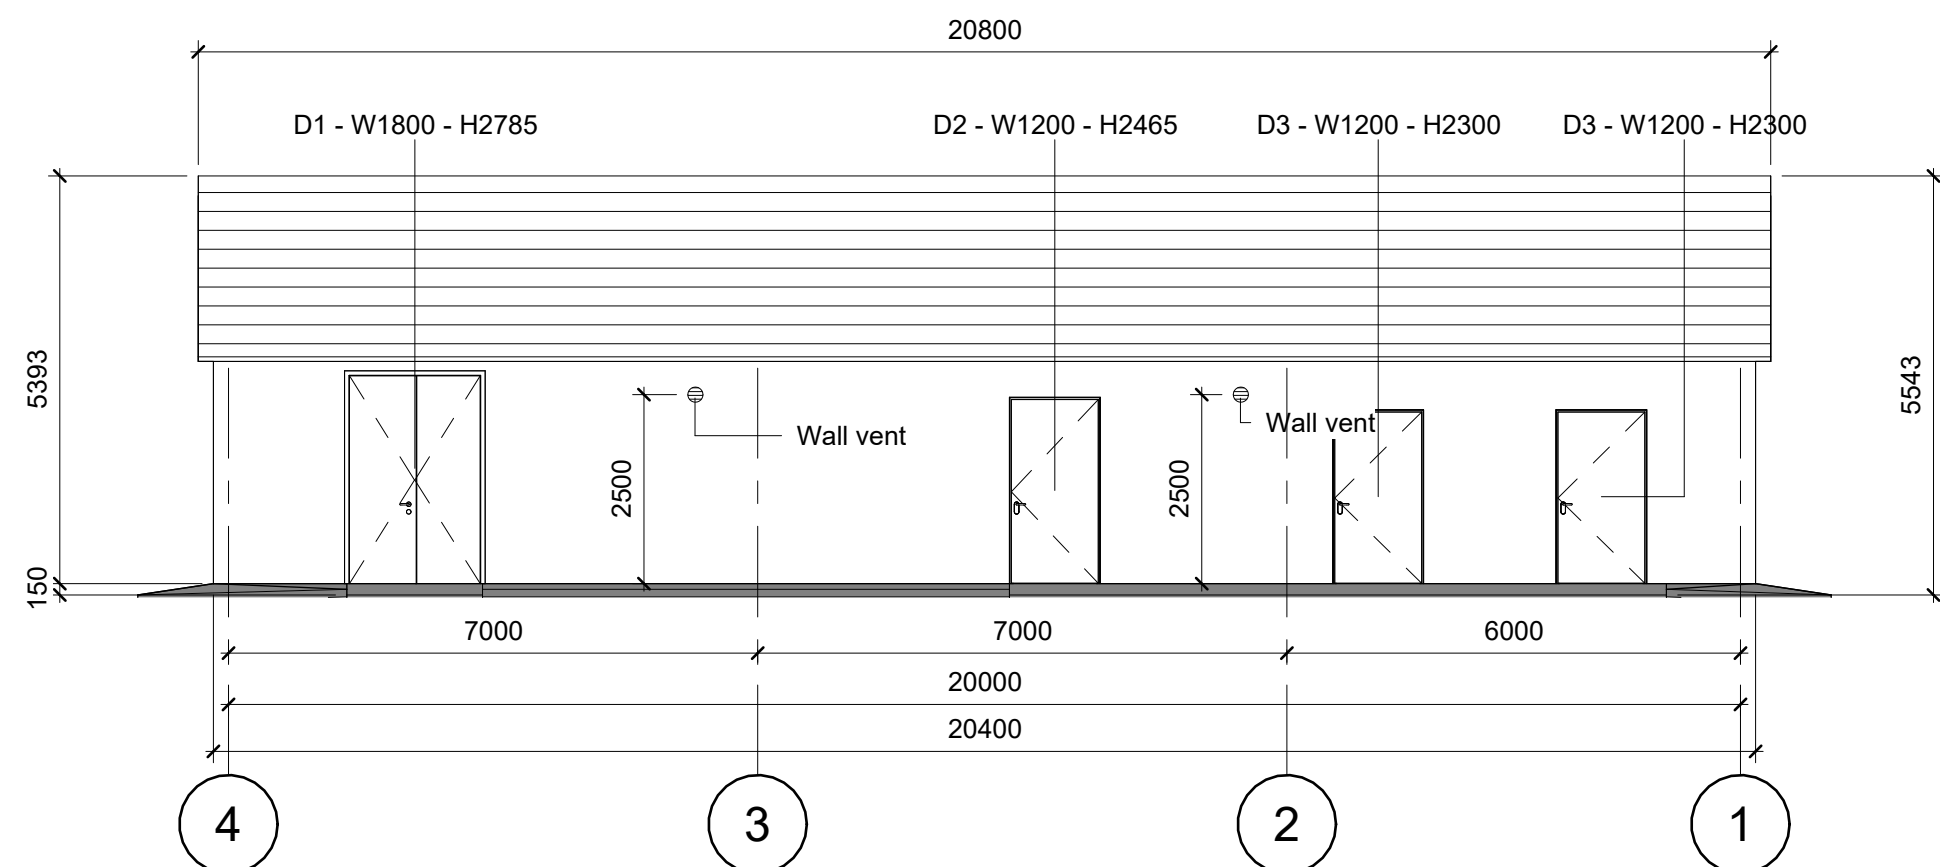


3 East.
1 : 100

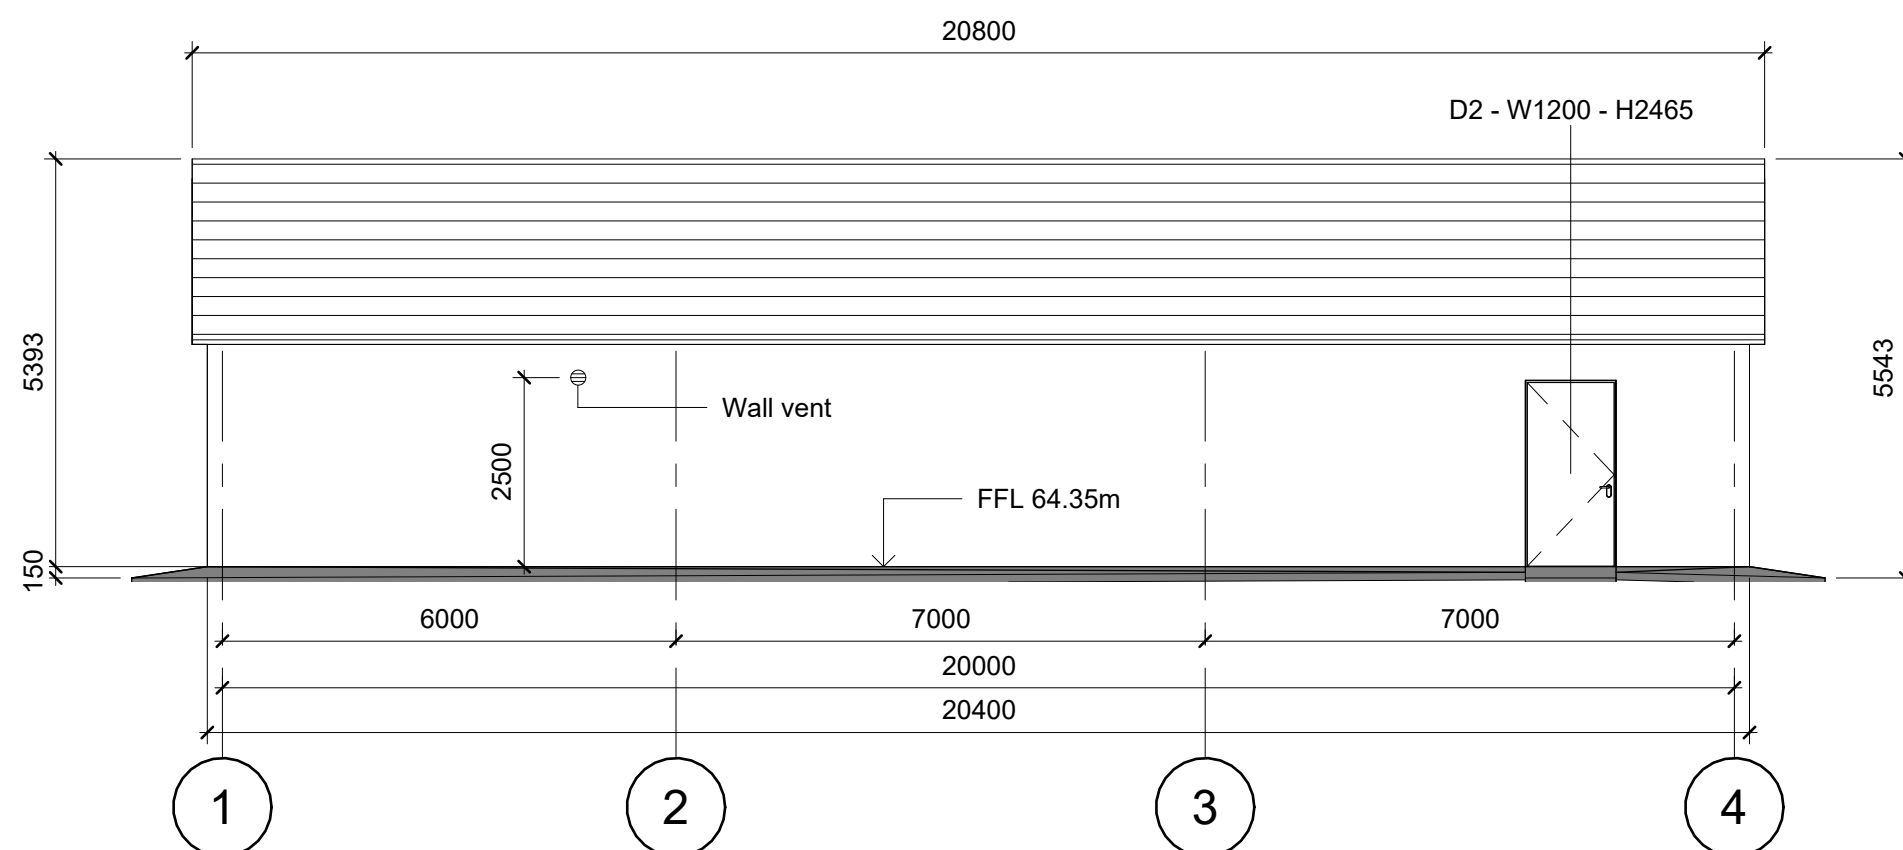


4 West.
1 : 100

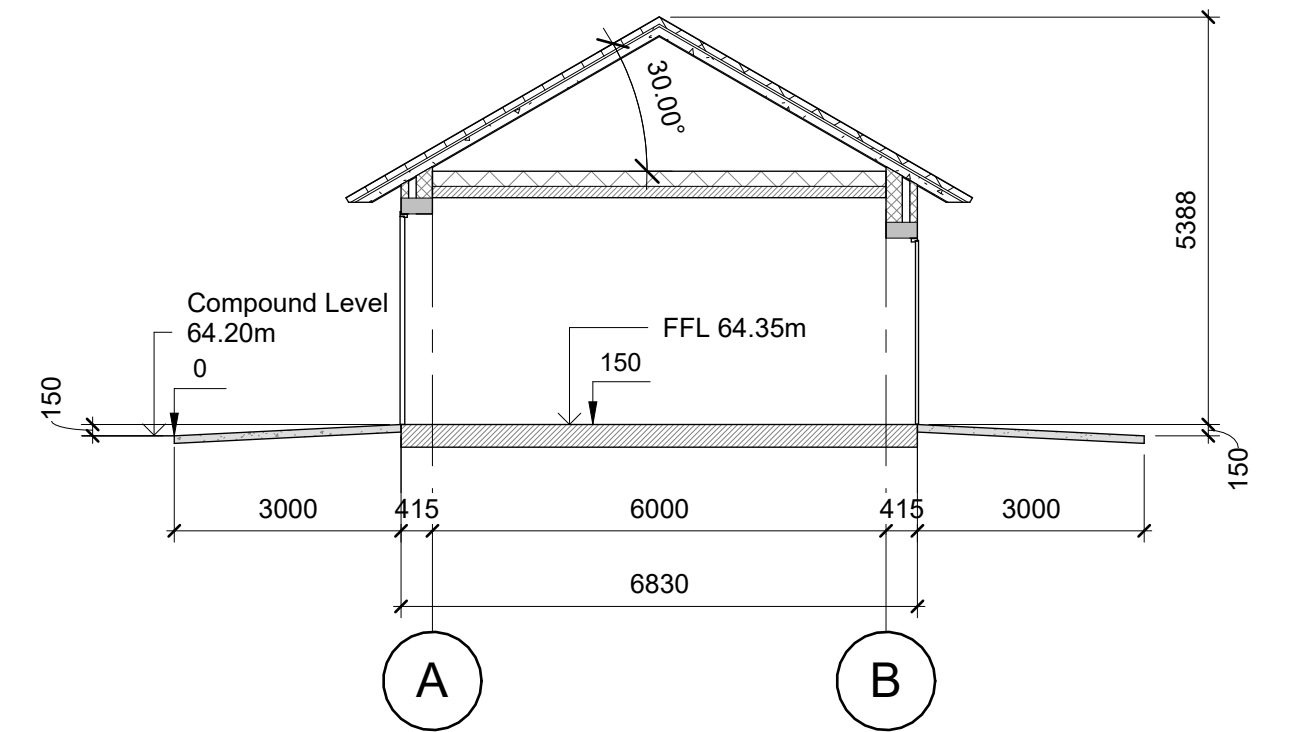

2 Section 1
1 : 100

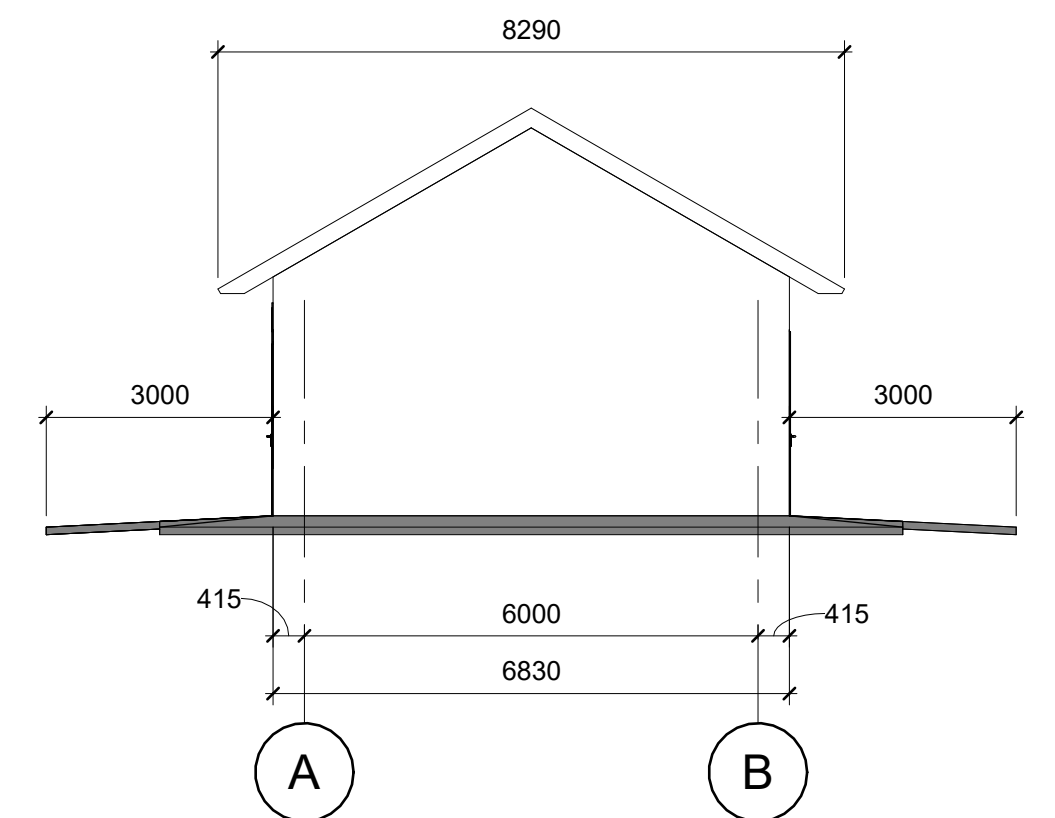

6 North.
1 : 100

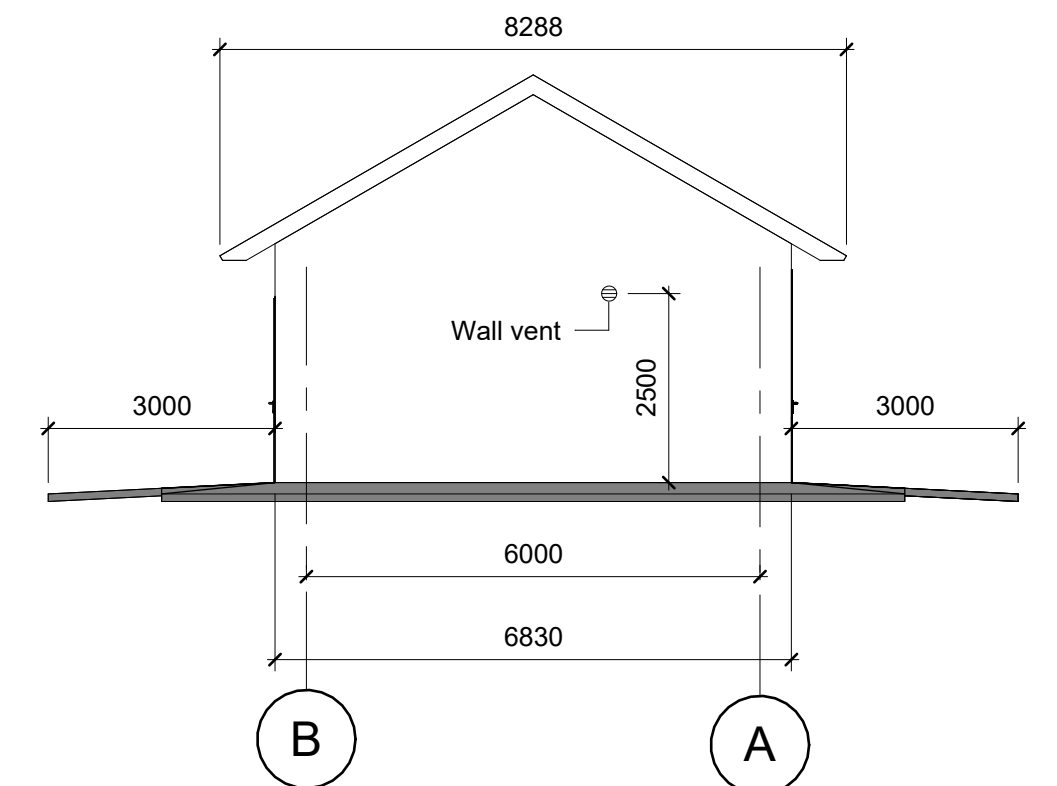

5 South.
1 : 100

ENGINEER		CLIENT	
 Danu Energy CONSULTING			
PROJECT			
DERRYNADARRAGH WIND FARM			
TITLE			
IPP SUBSTATION BUILDING			
SCALE			
As indicated		STATUS	
FOR INFORMATION			
PAPER SIZE		DRAWN BY	
A1		A. ZOLOTAROV	
PROJECT PHASE		CHECKED AND APPROVED	
PLANNING		J. SHANAHAN	
DATE		DATE	
04/09/2025		04/09/2025	
DRAWING NUMBER		REVISION	
DANU-DAR-SK002		V2	