




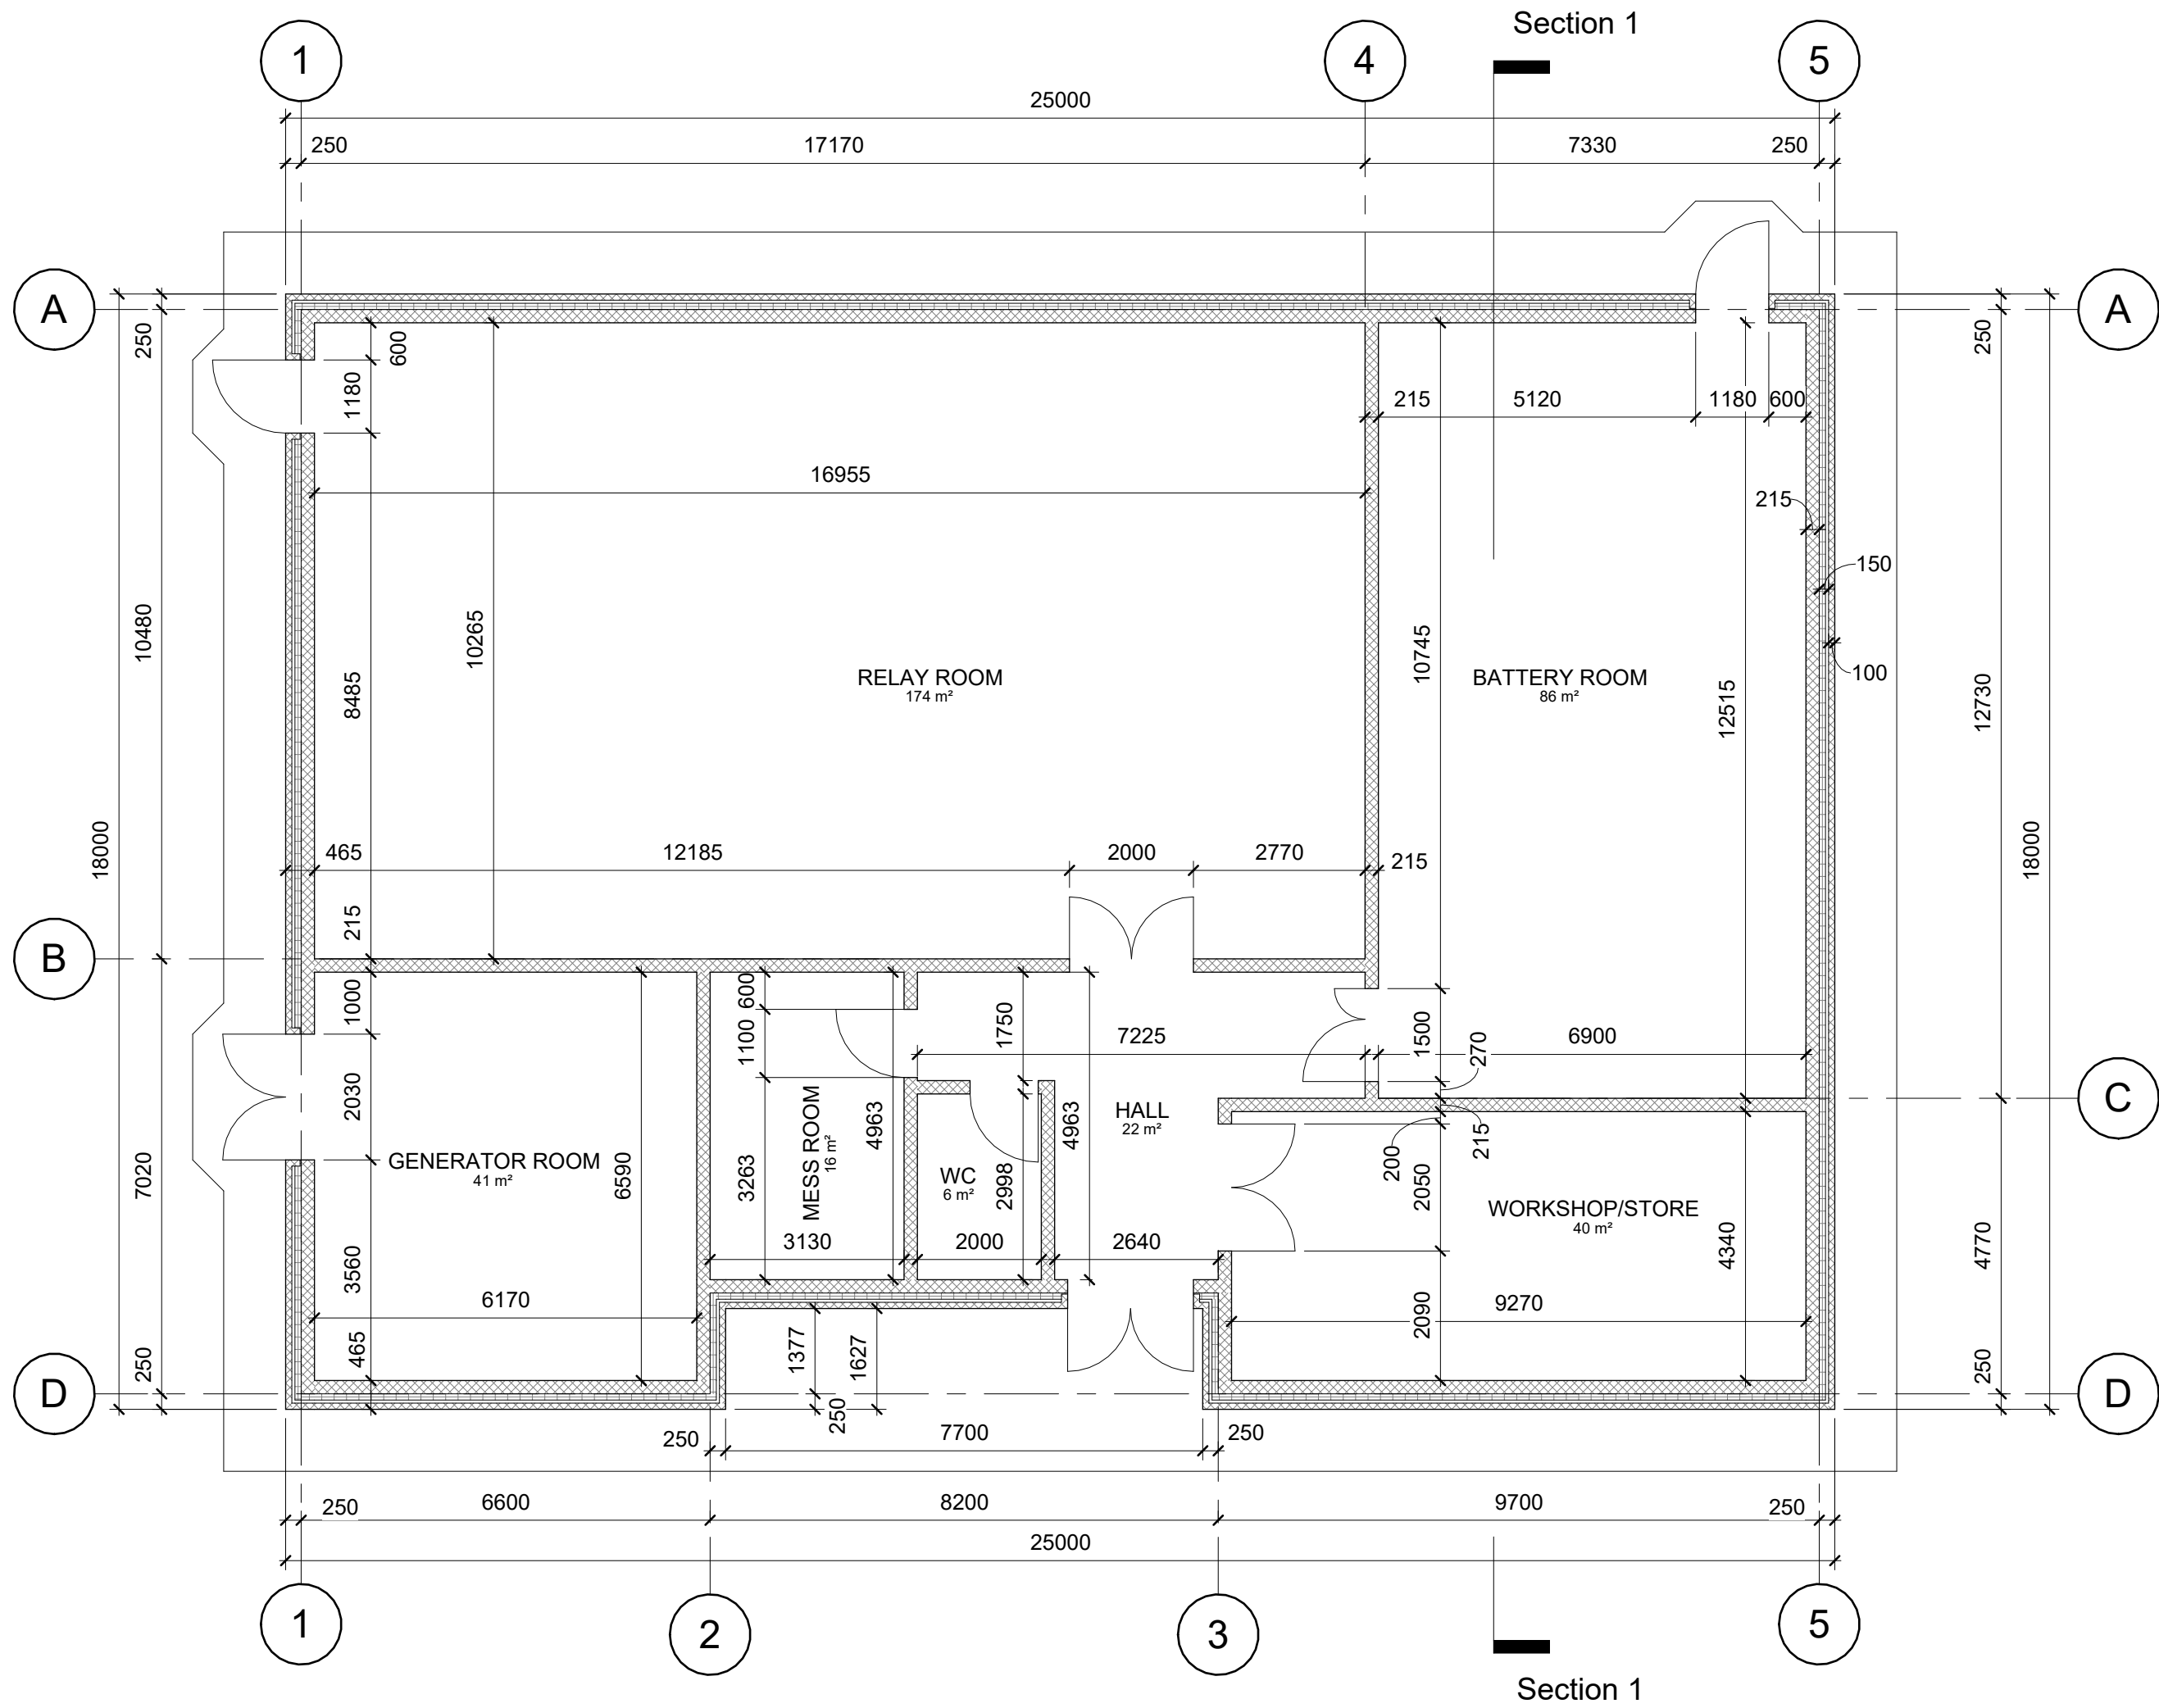


1 Level 0
1 : 100

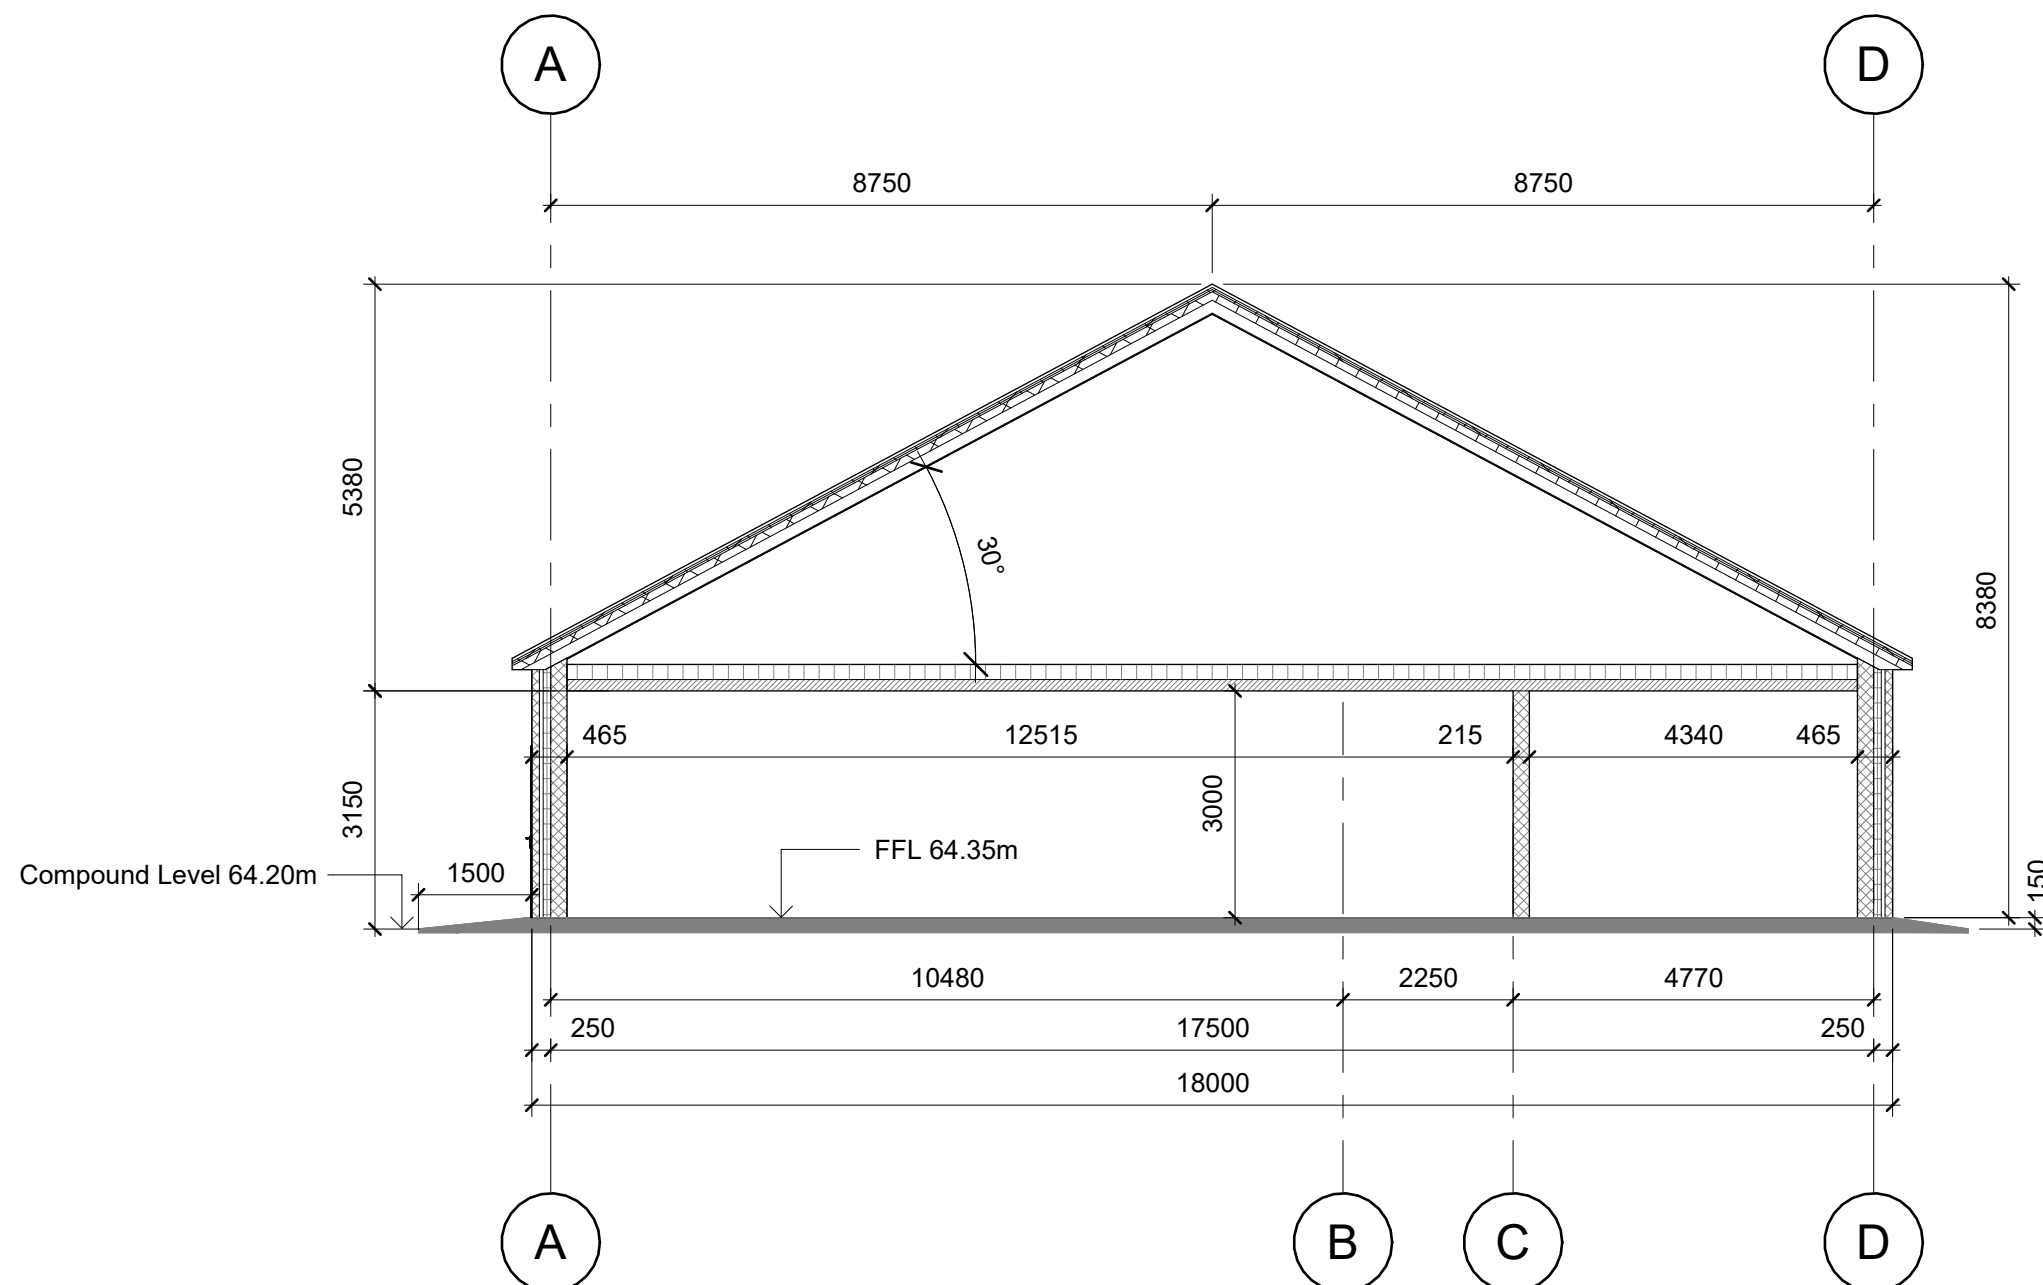


2 Section 1
1 : 100

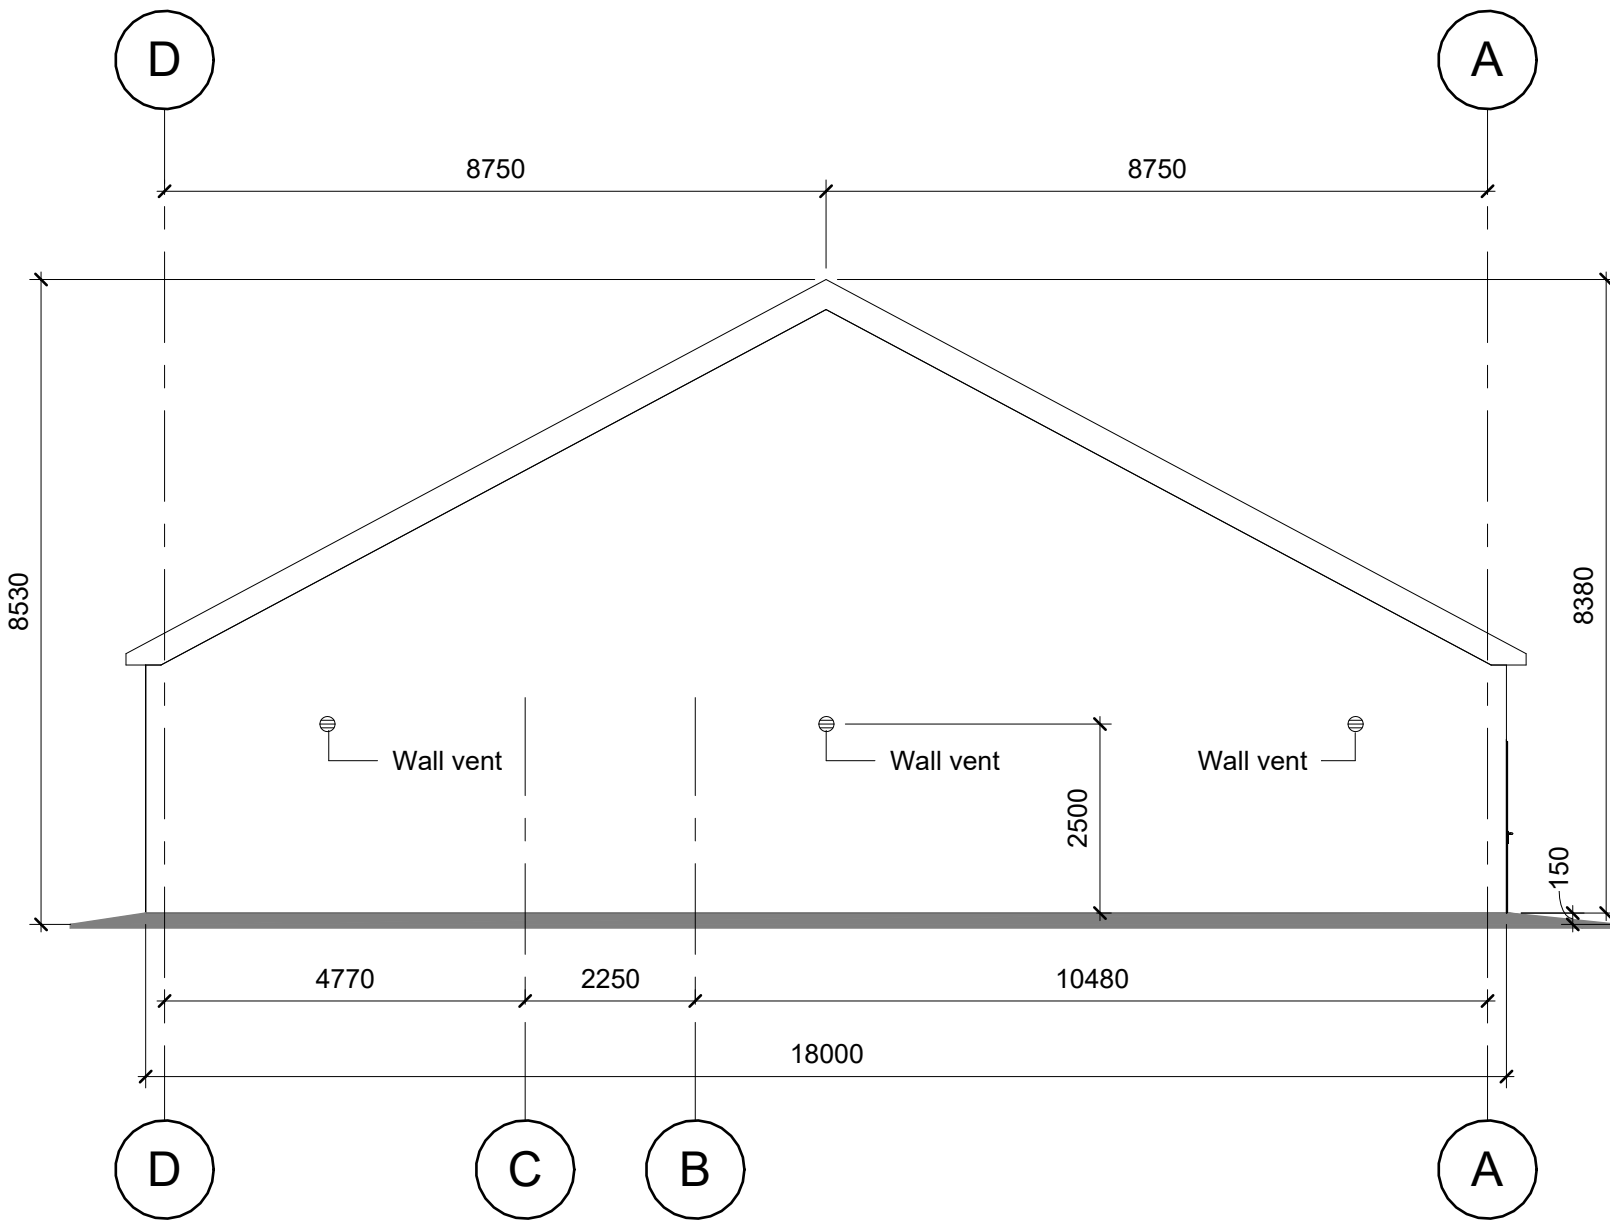


5 East
1 : 100

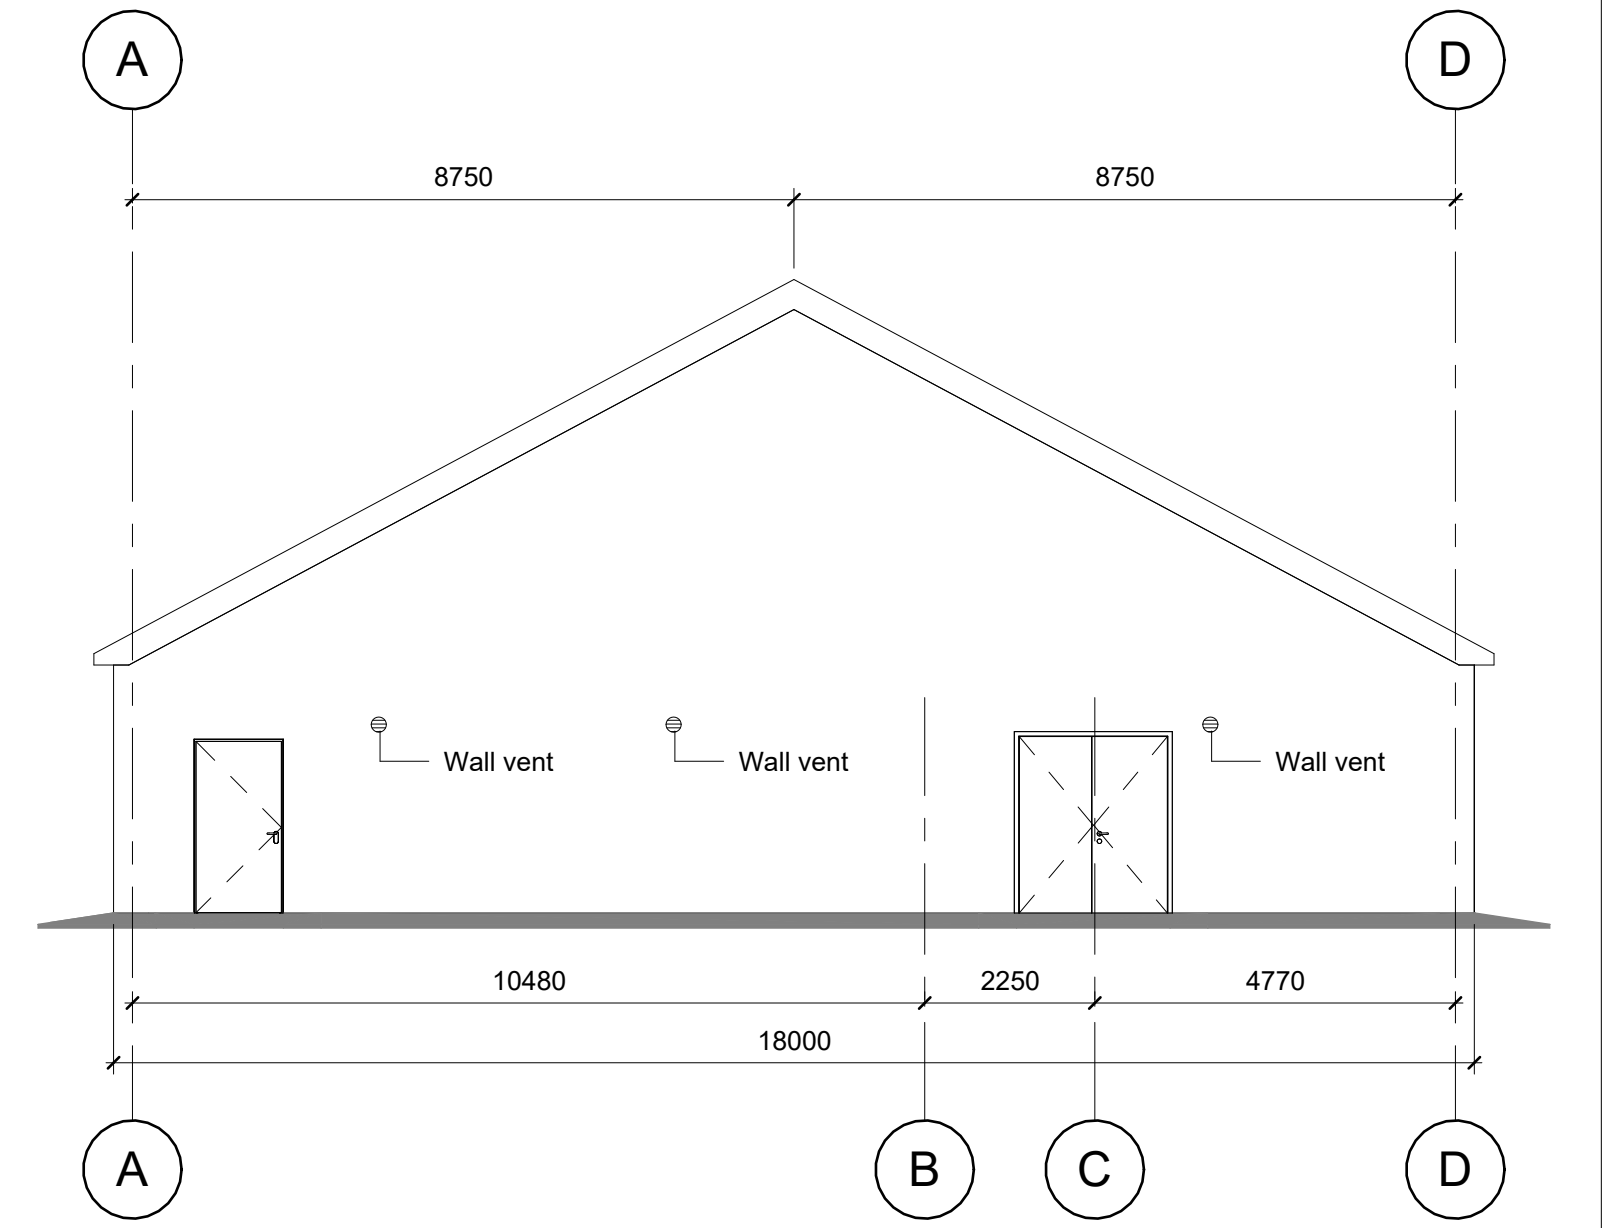

6 West
1 : 100

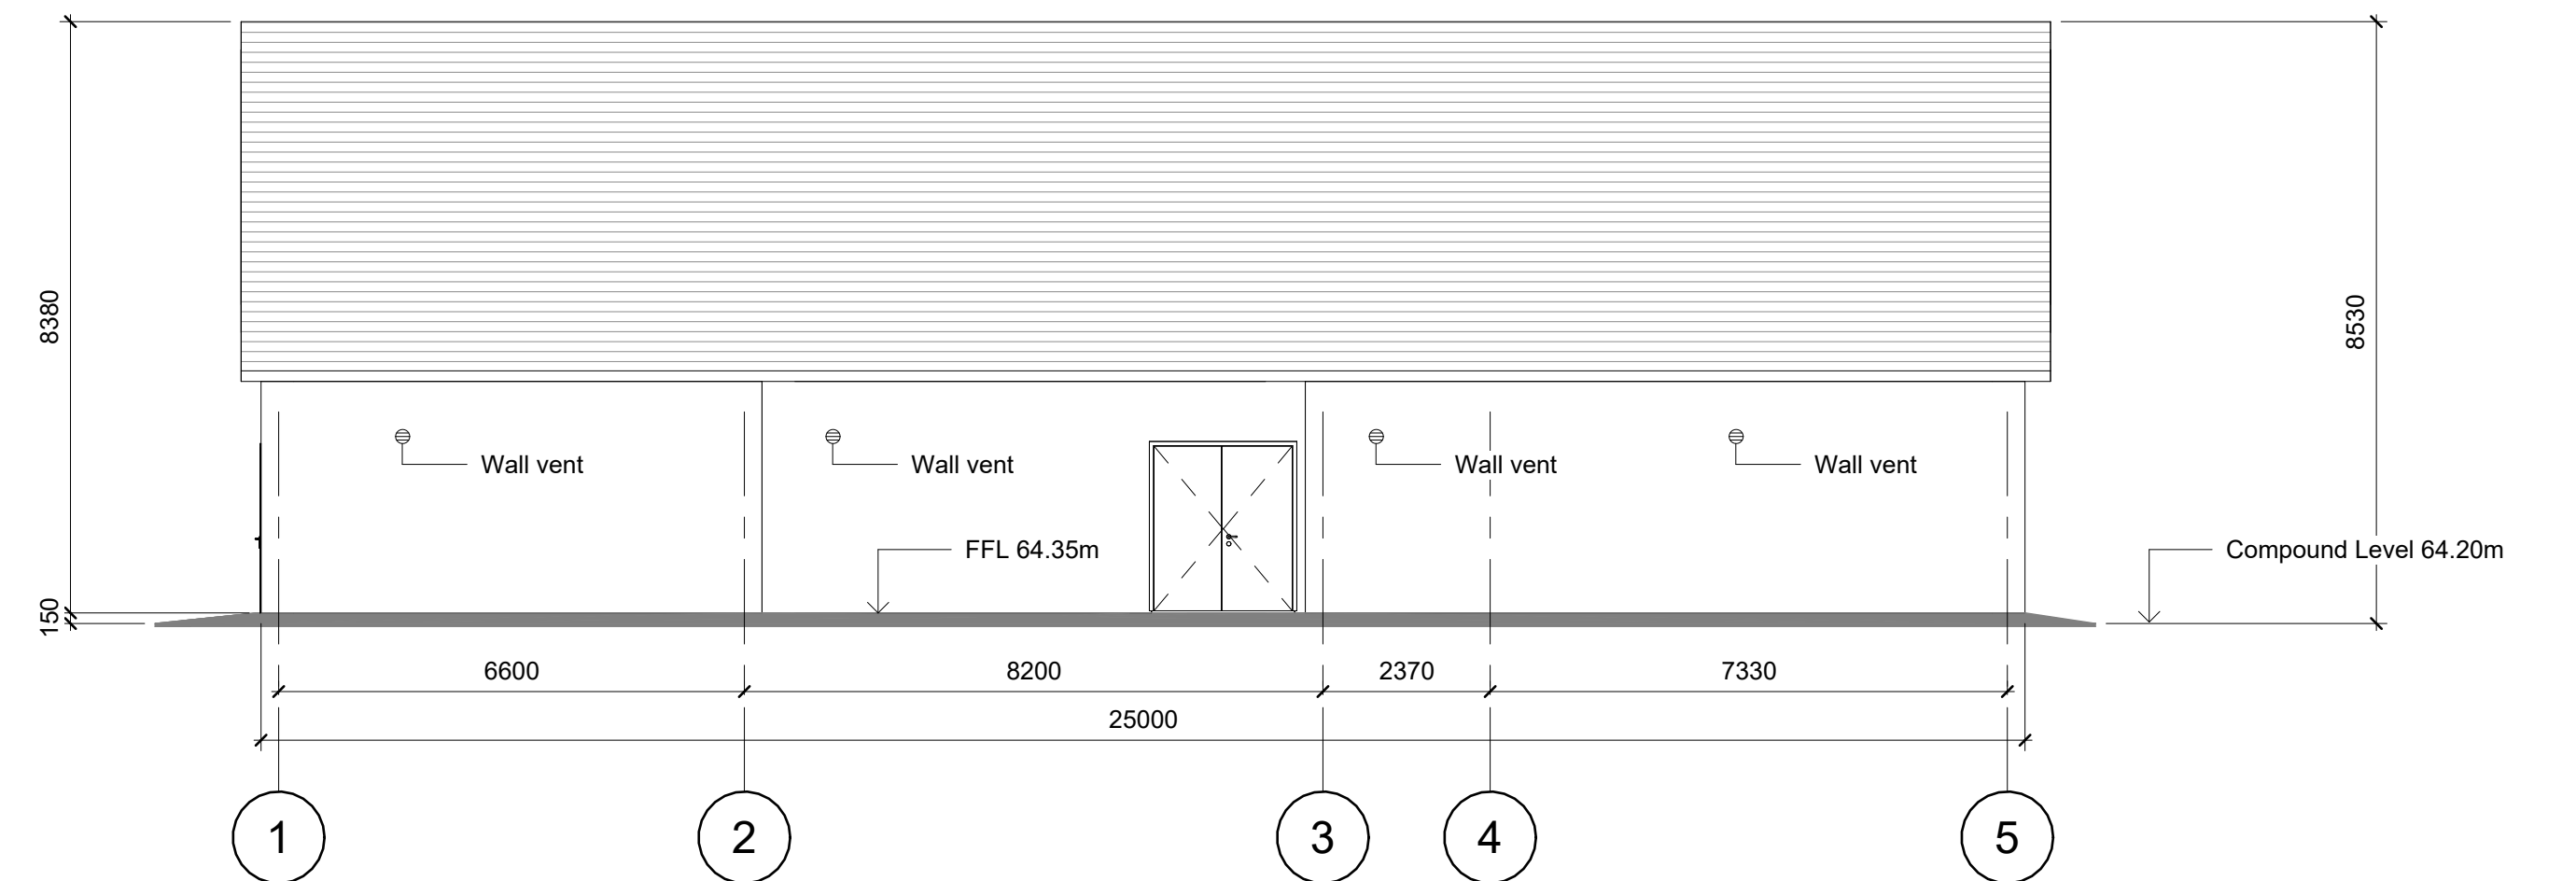

4 South
1 : 100

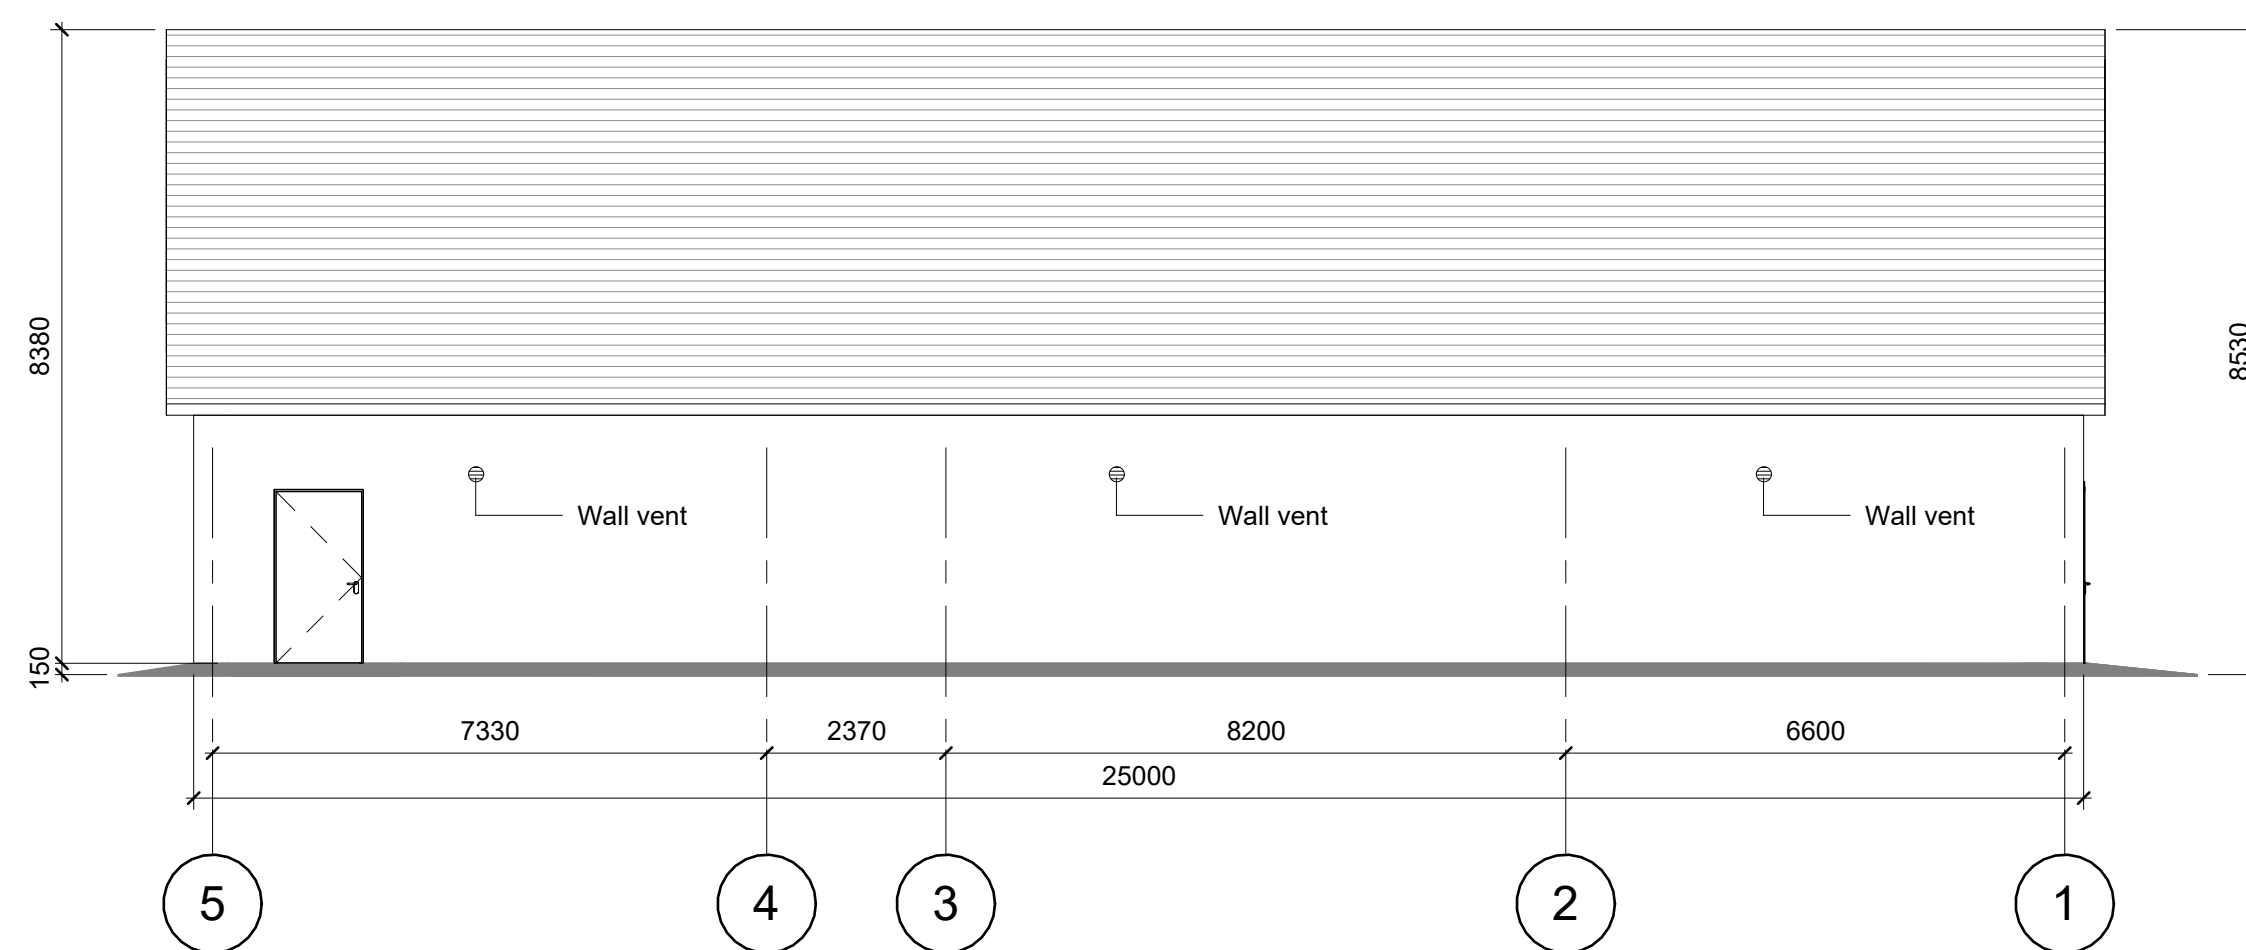

3 North
1 : 100

ENGINEER		CLIENT	
 Danu Energy CONSULTING			
PROJECT			
DERRYNADARRAGH WIND FARM			
TITLE			
TSO CONTROL BUILDING			
SCALE		STATUS	
1 : 100		FOR INFORMATION	
PAPER SIZE		DRAWN BY	
A1		A. ZOLOTAROV	
PROJECT PHASE		CHECKED AND APPROVED	
PLANNING		J. SHANAHAN	
DATE		DATE	
04/09/2025		04/09/2025	
DRAWING NUMBER			REVISION
DANU-DAR-SK003			V2