


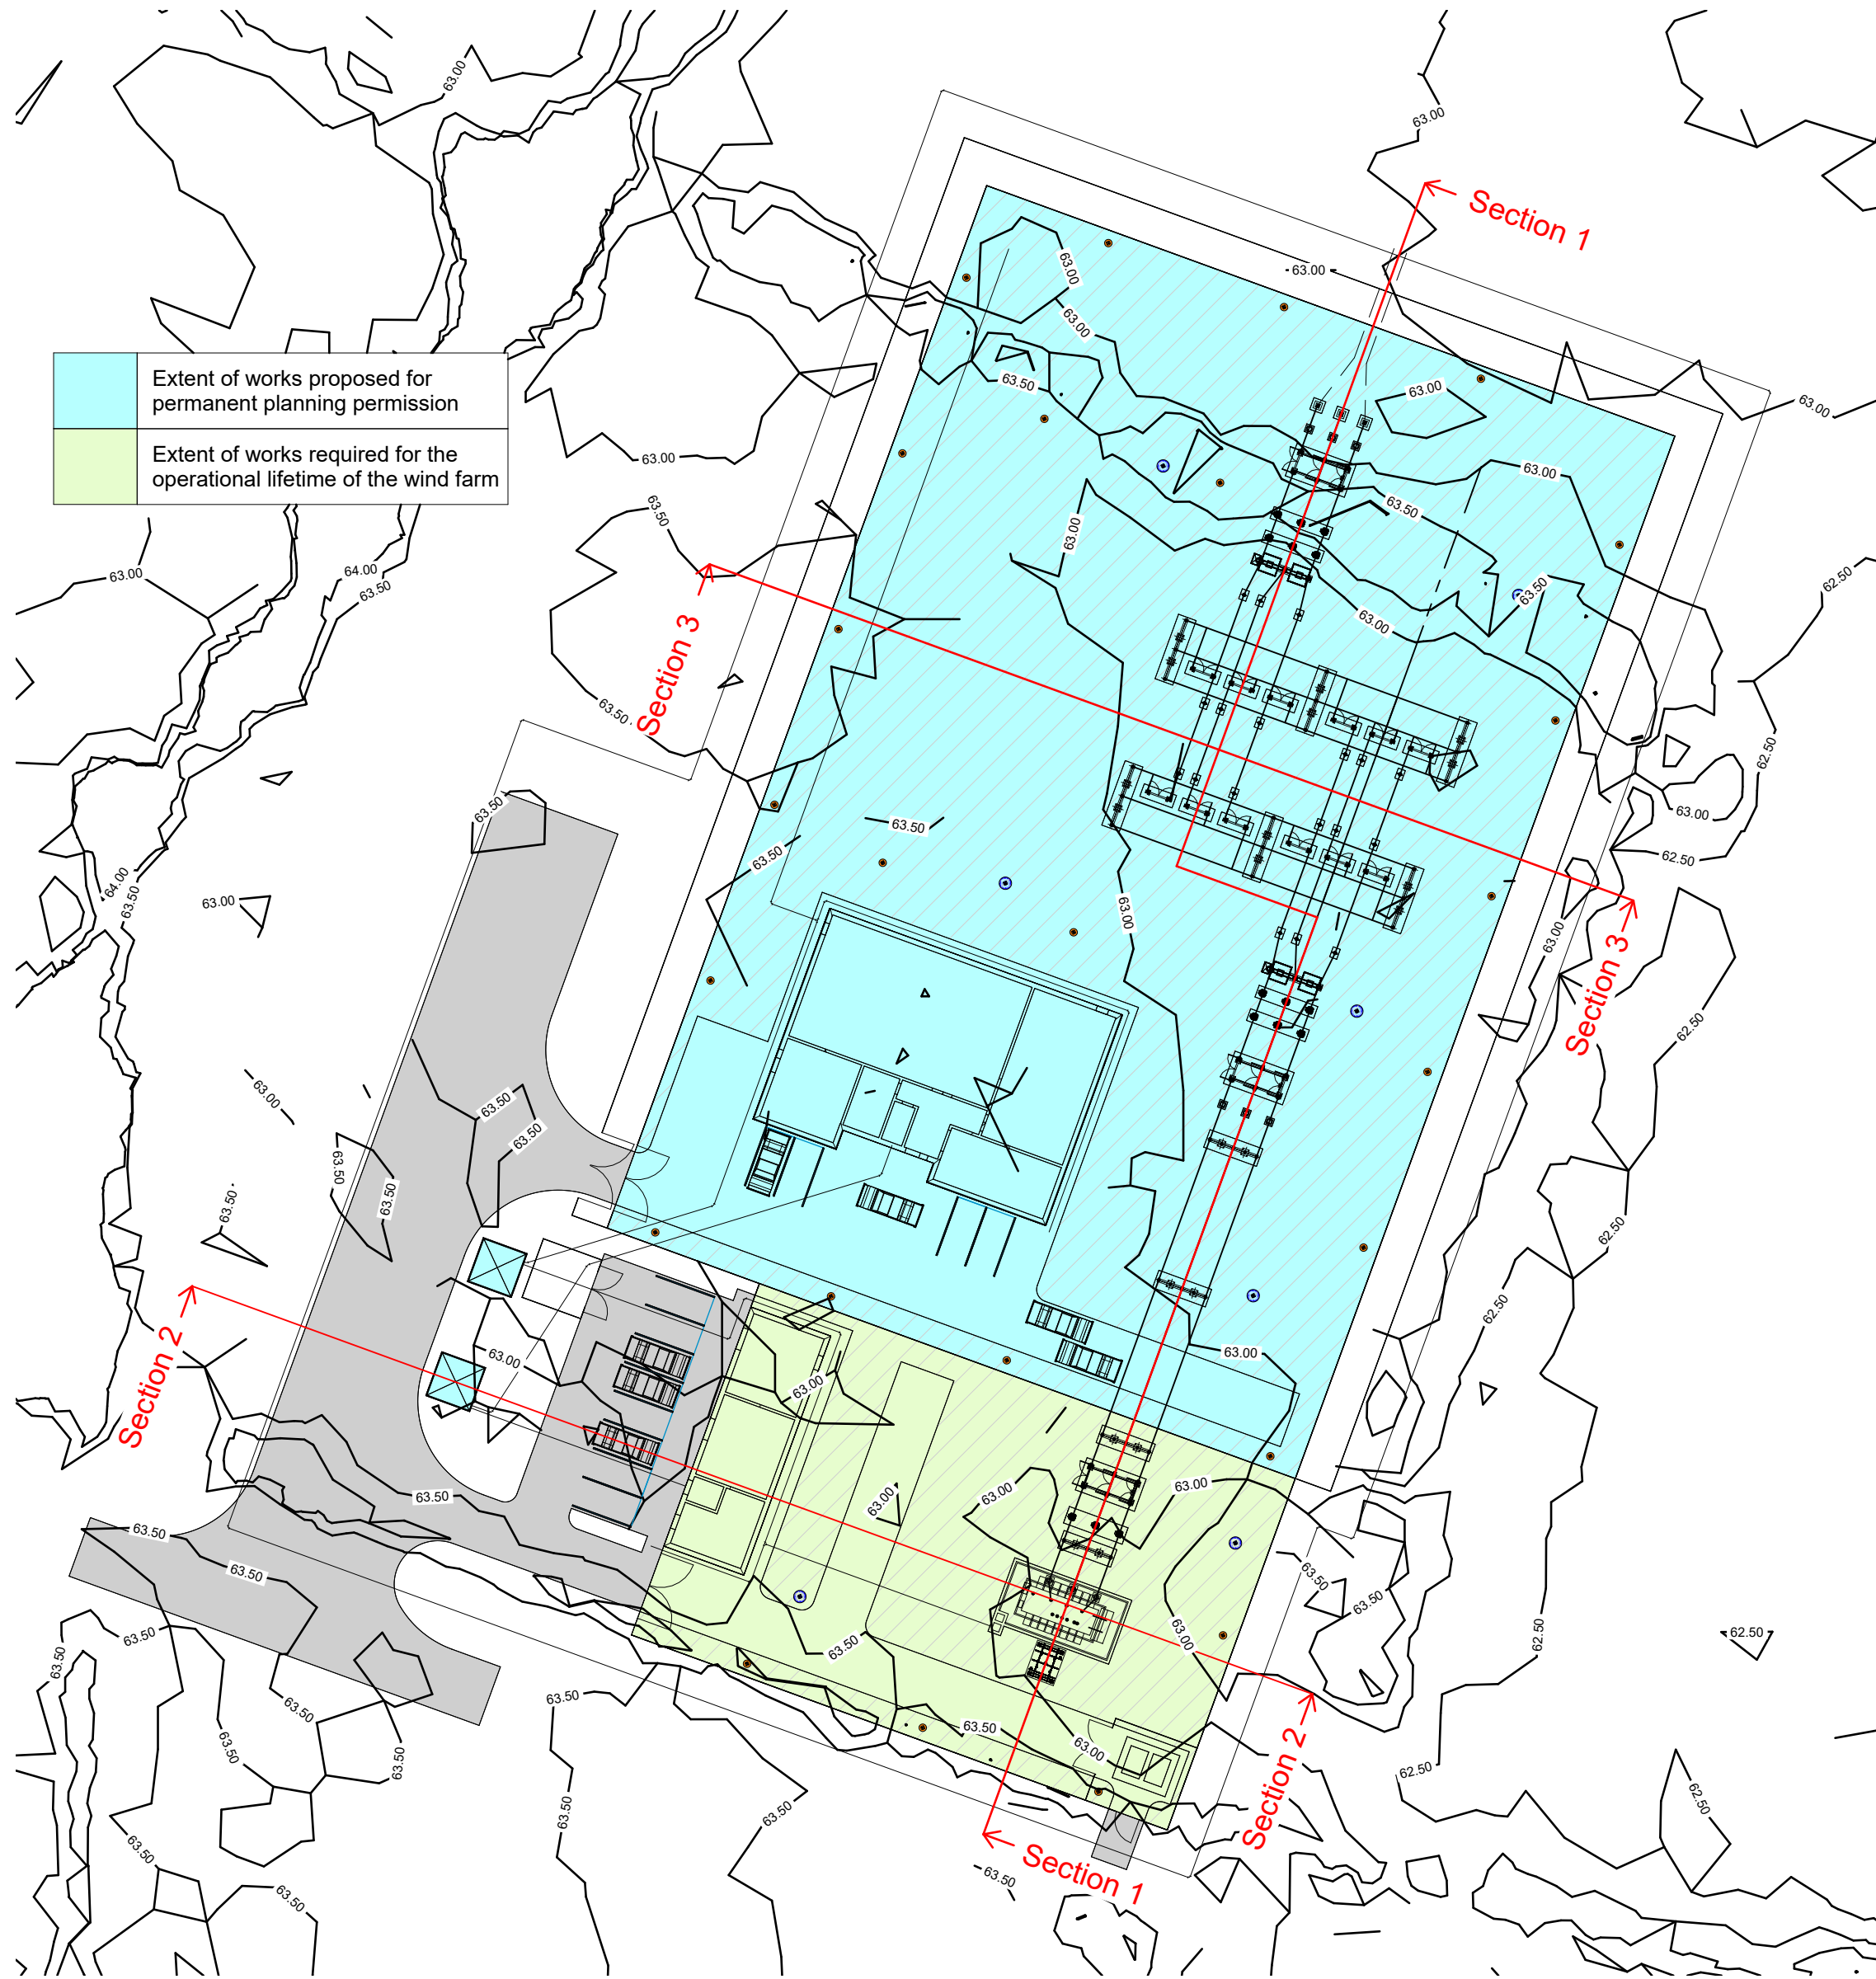


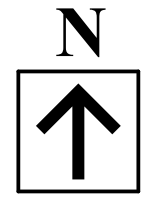

2 Site
1 : 500


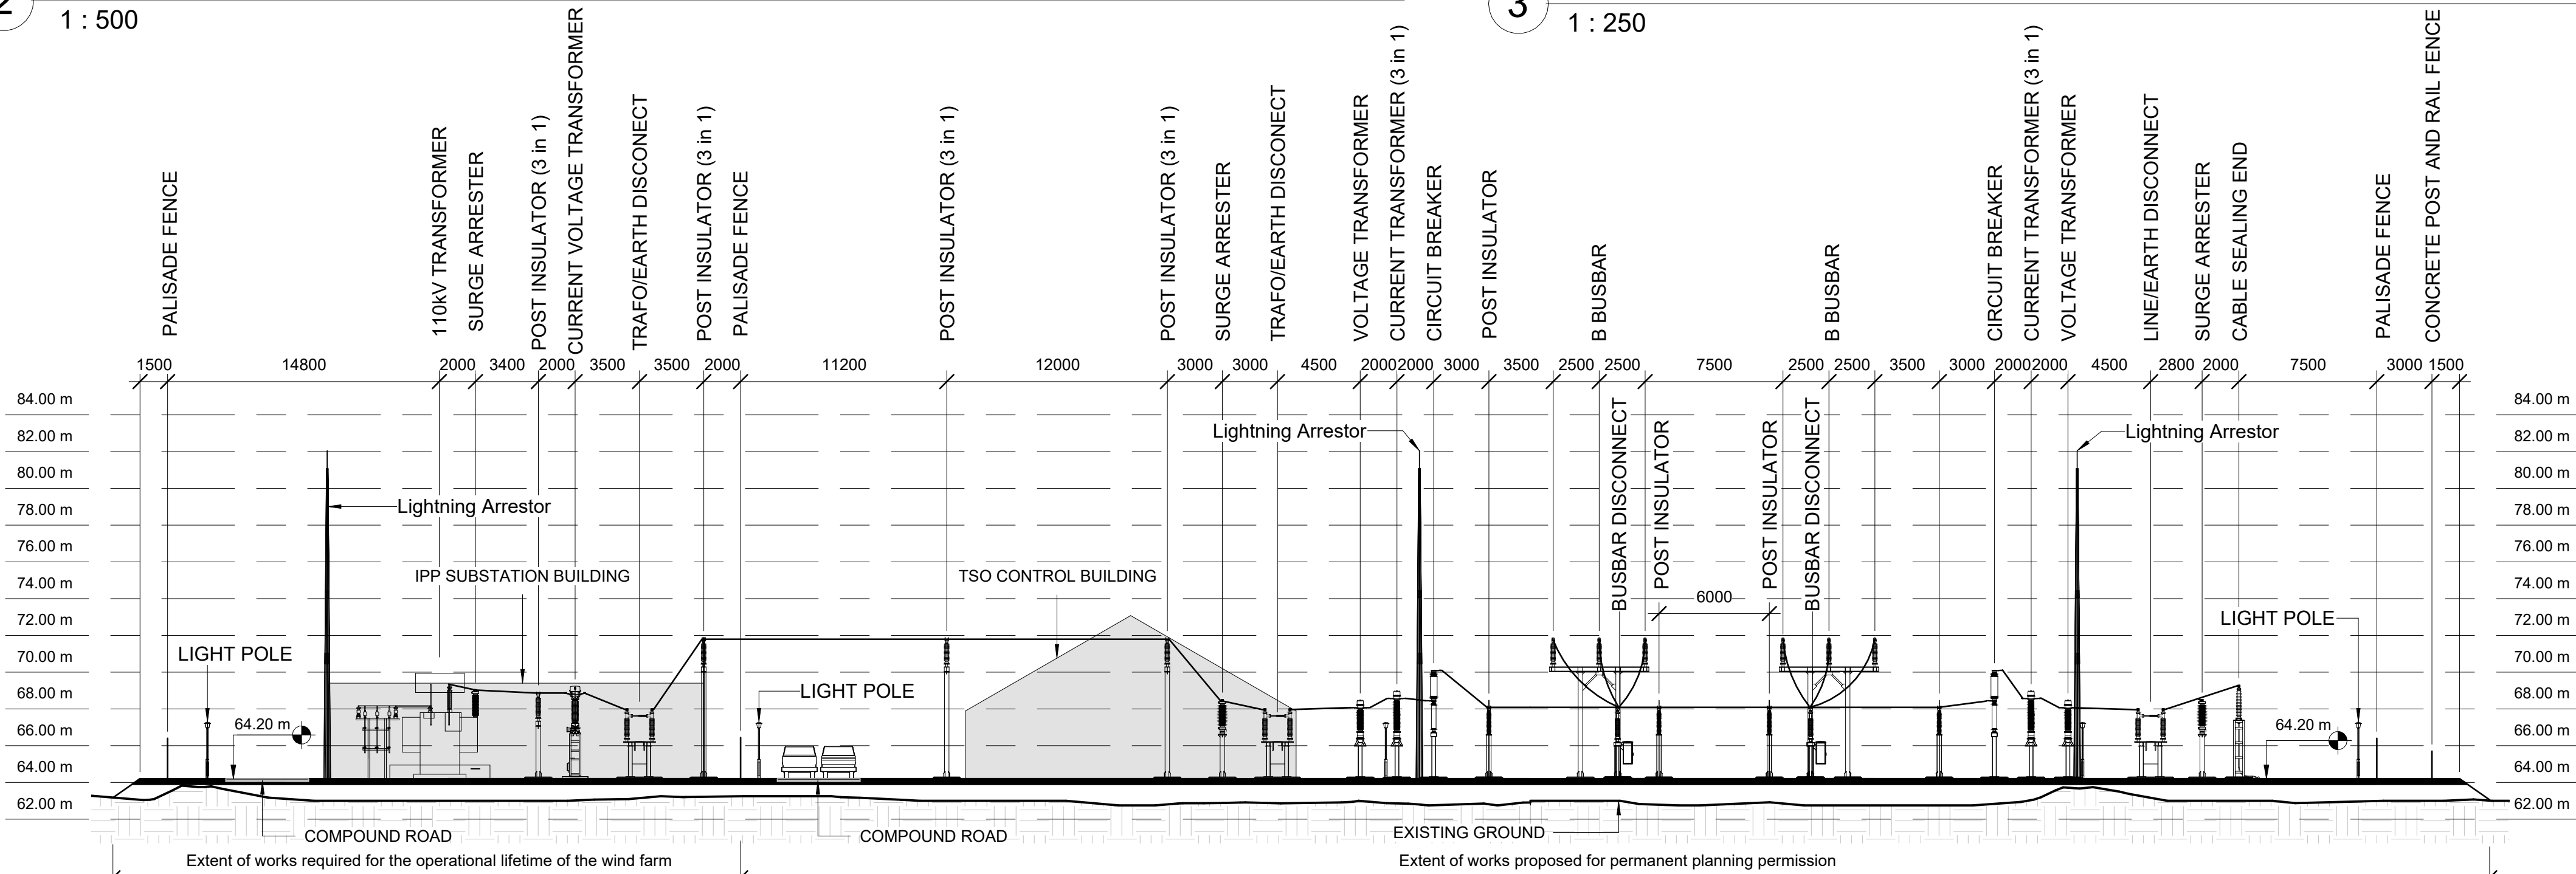


1 Section 1
1 : 250

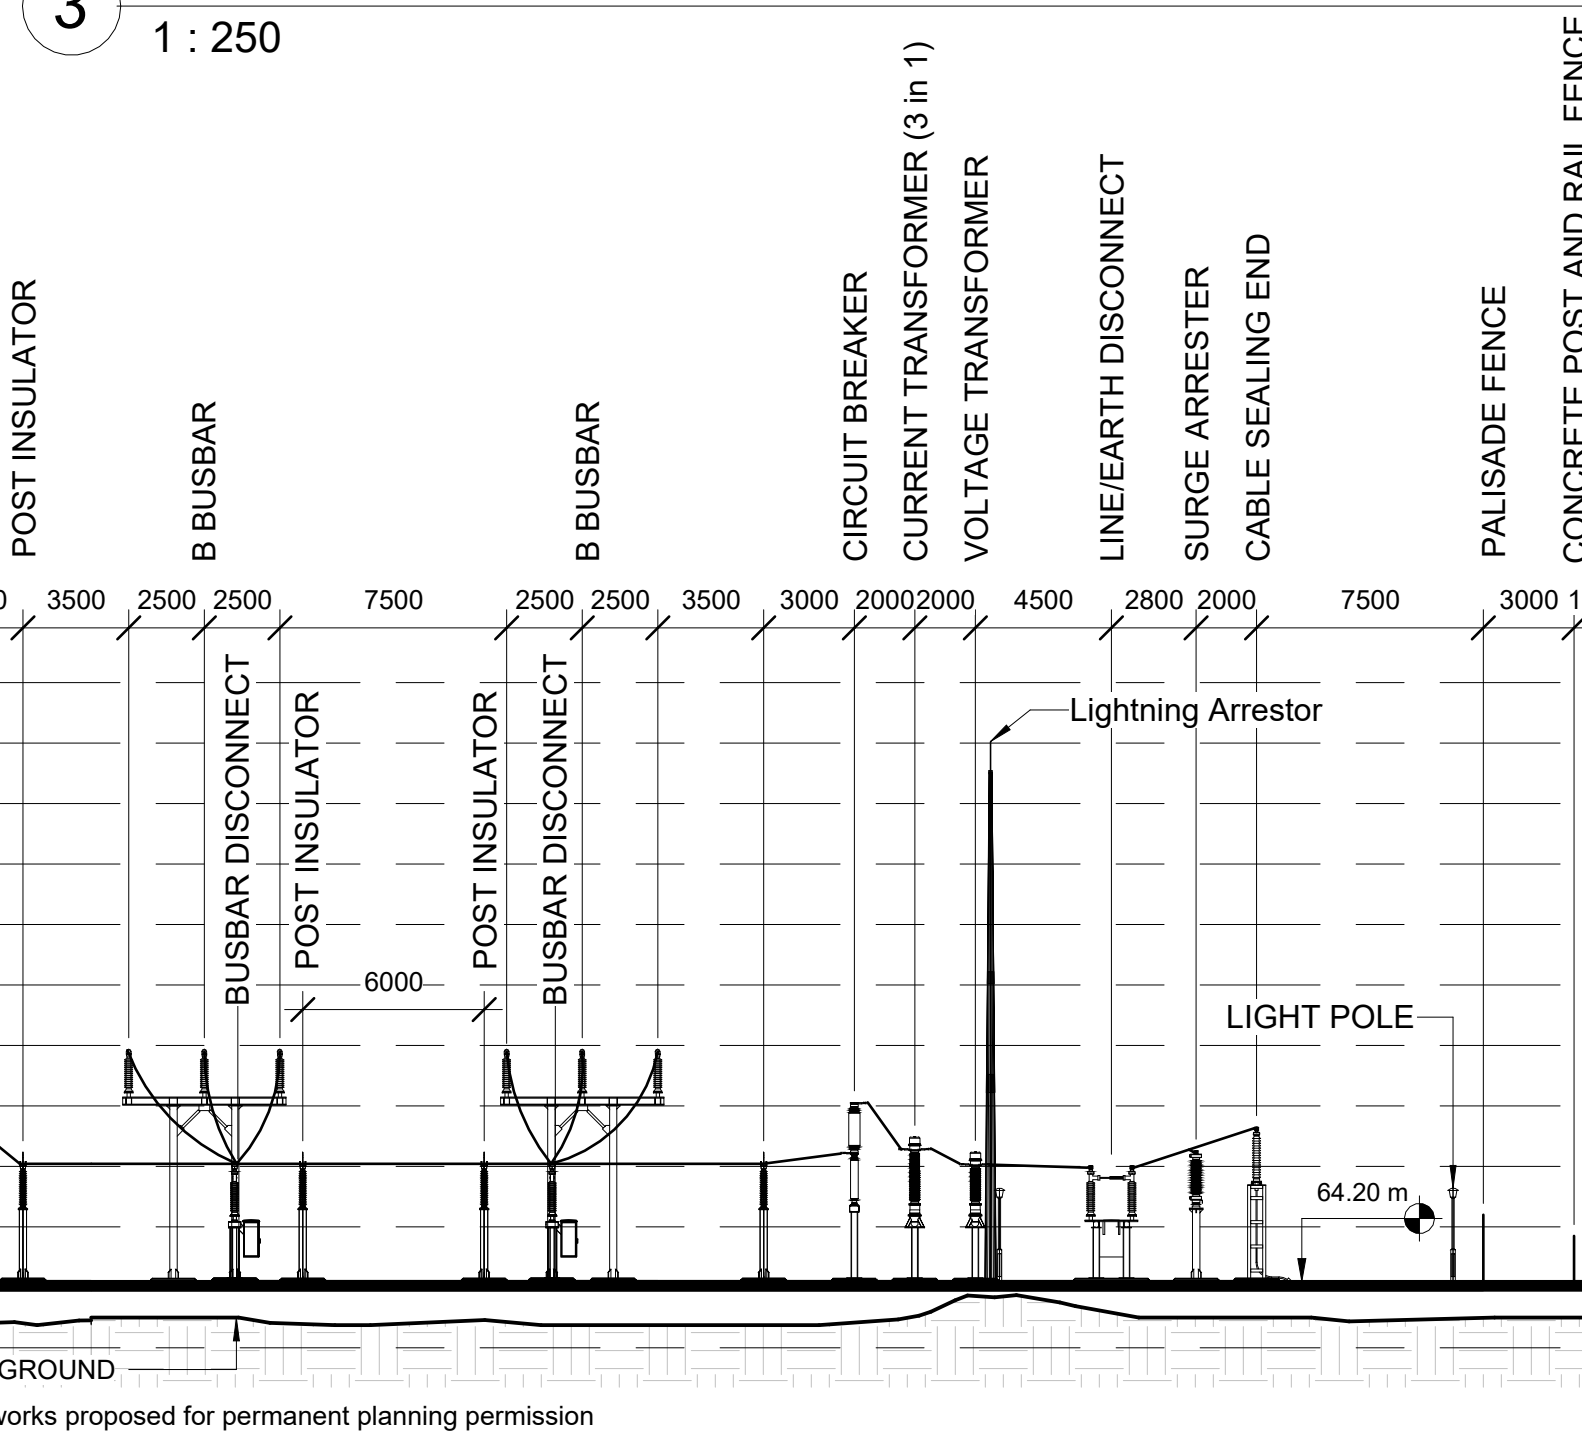

3 Section 2
1 : 250

4 Section 3
1 : 250

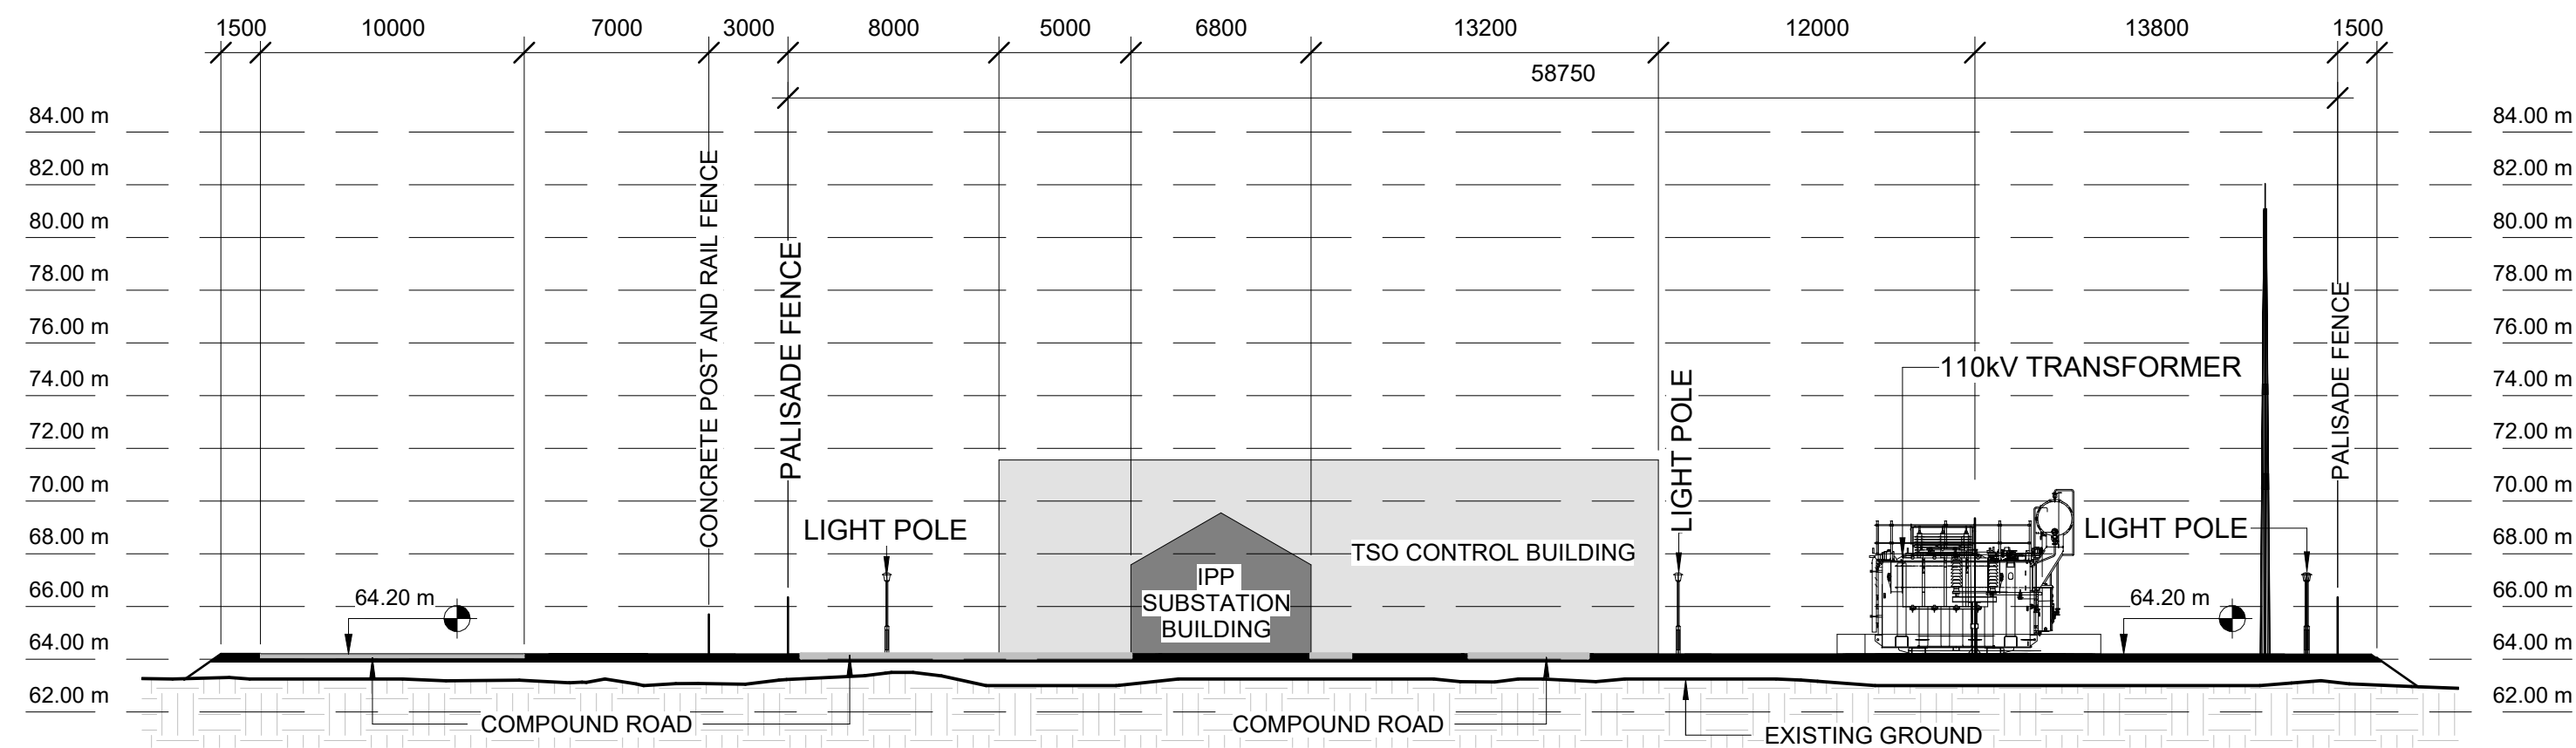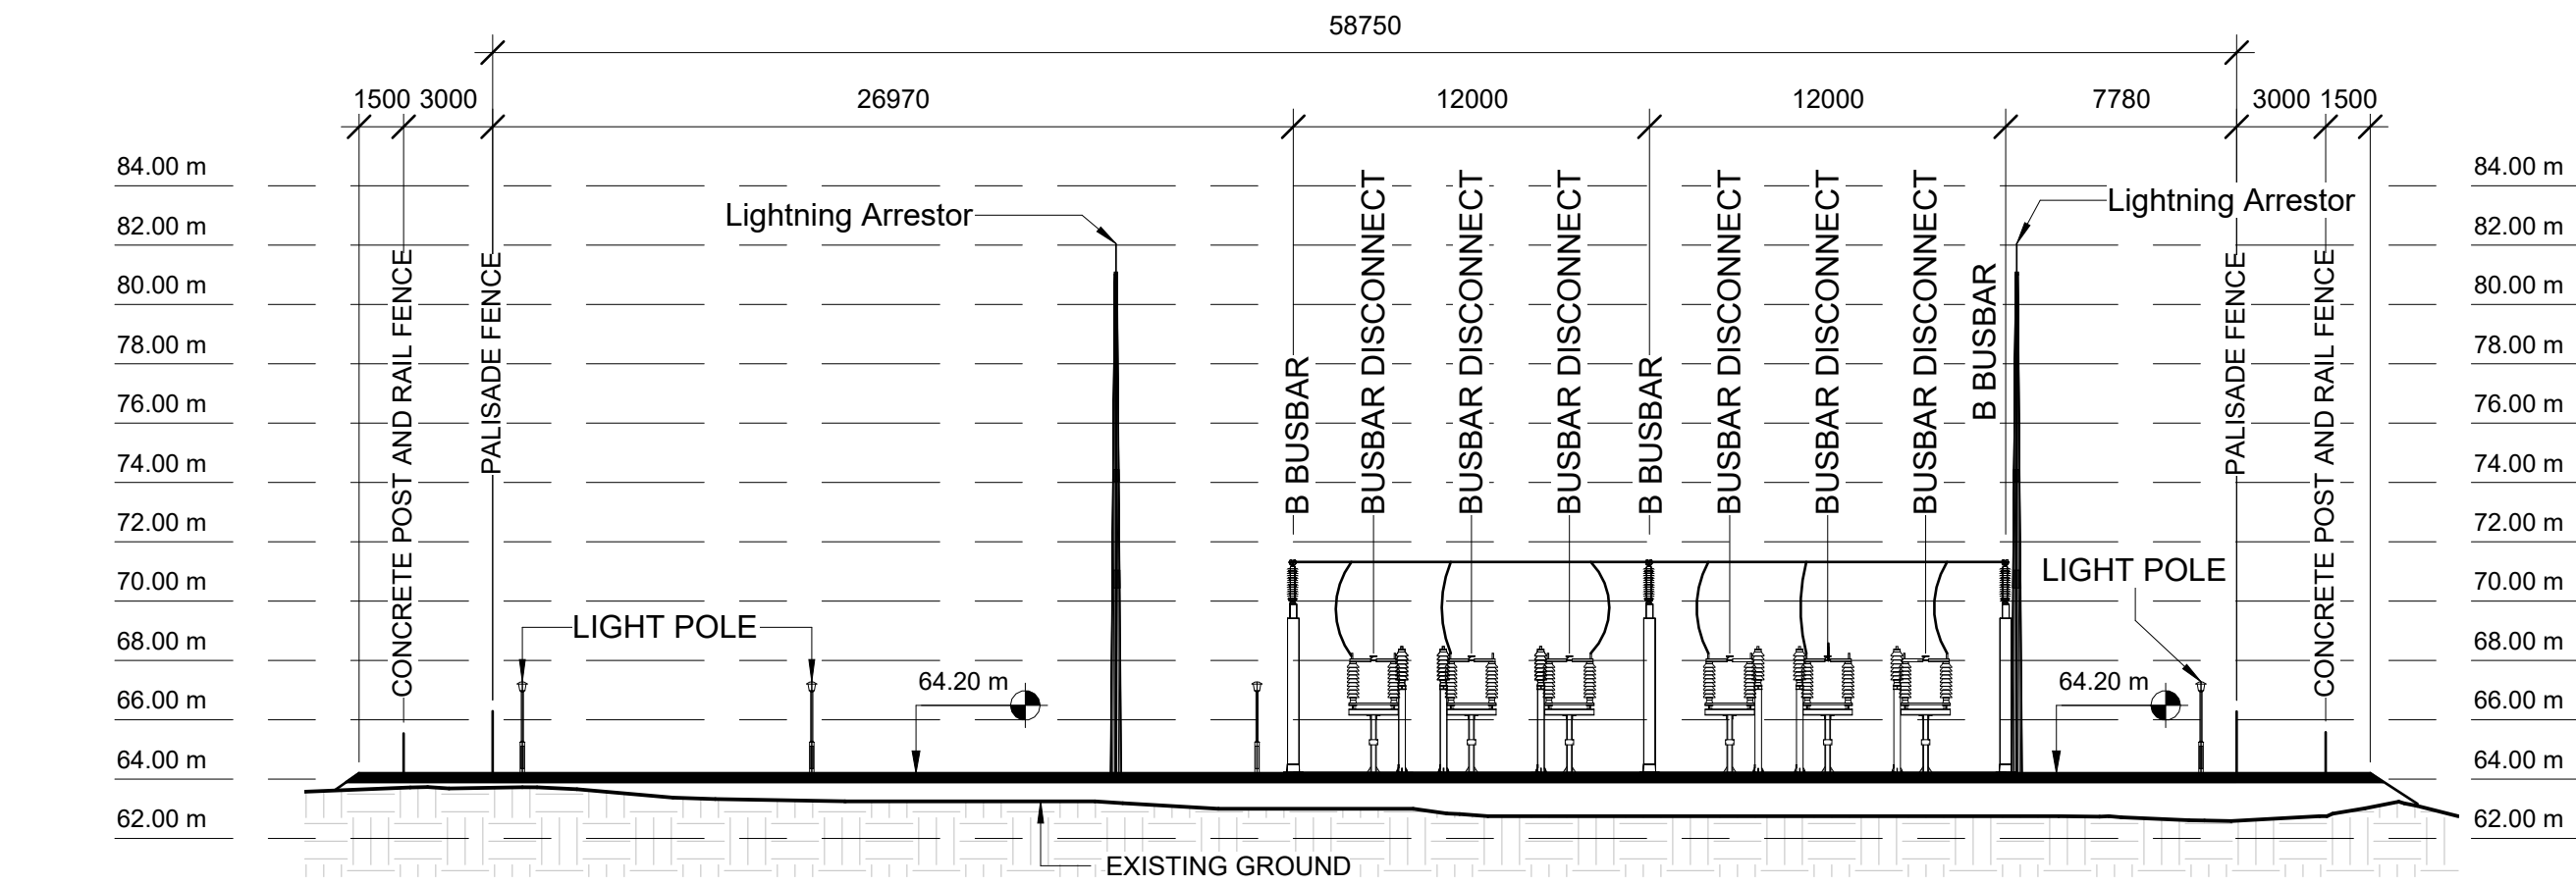

ENGINEER		CLIENT	
 Danu Energy CONSULTING			
PROJECT			
DERRYNADARRAGH WIND FARM			
TITLE			
SUBSTATION COMPOUND CROSS SECTIONS			
SCALE	As indicated	STATUS	FOR INFORMATION
PAPER SIZE	A1	DRAWN BY	CHECKED AND APPROVED
		A. ZOLOTAROV	J. SHANAHAN
PROJECT PHASE		DATE	DATE
PLANNIING		04/09/2025	04/09/2025
DRAWING NUMBER			REVISION
DANU-DAR-SK005			V3