




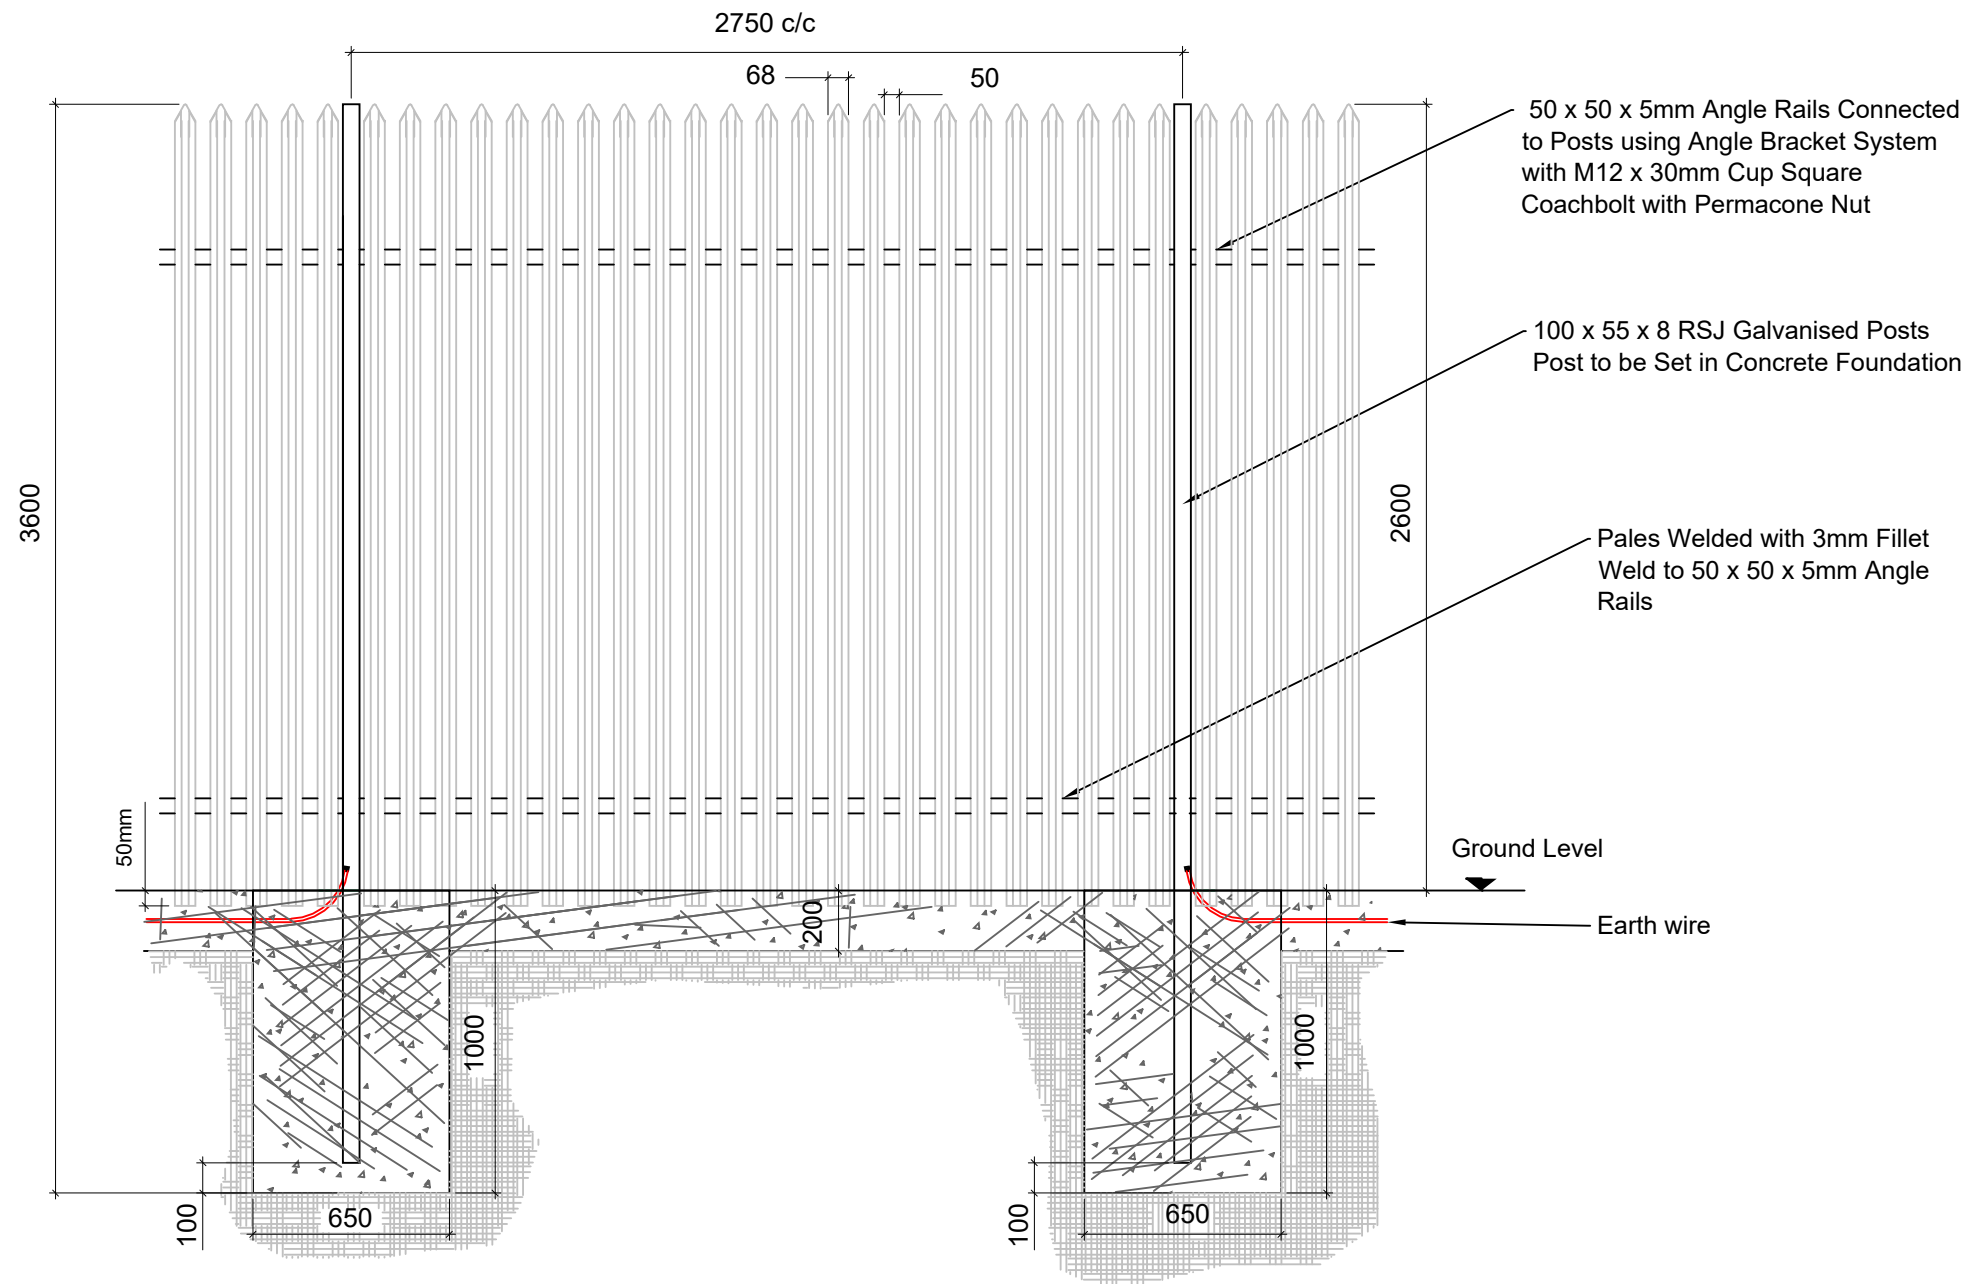


Palisade Fencing Details - Elevation
1 : 25

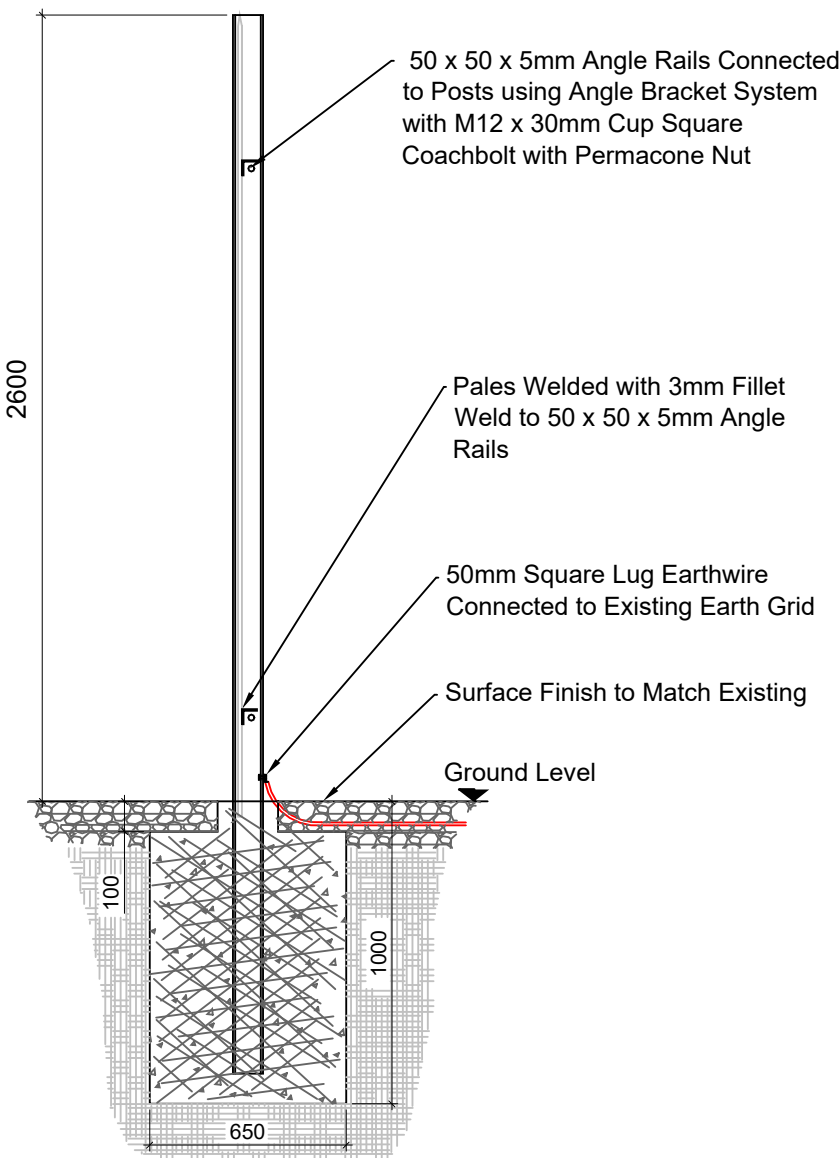


Palisade Fencing Details - Section
1 : 25

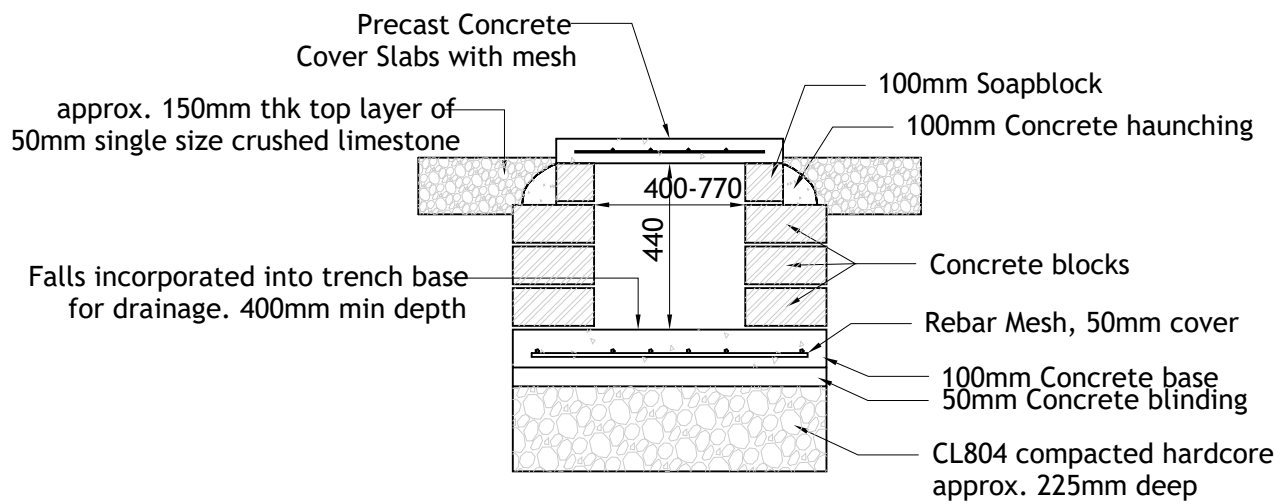


(400-700)x440mm Trench Detail
1 : 20

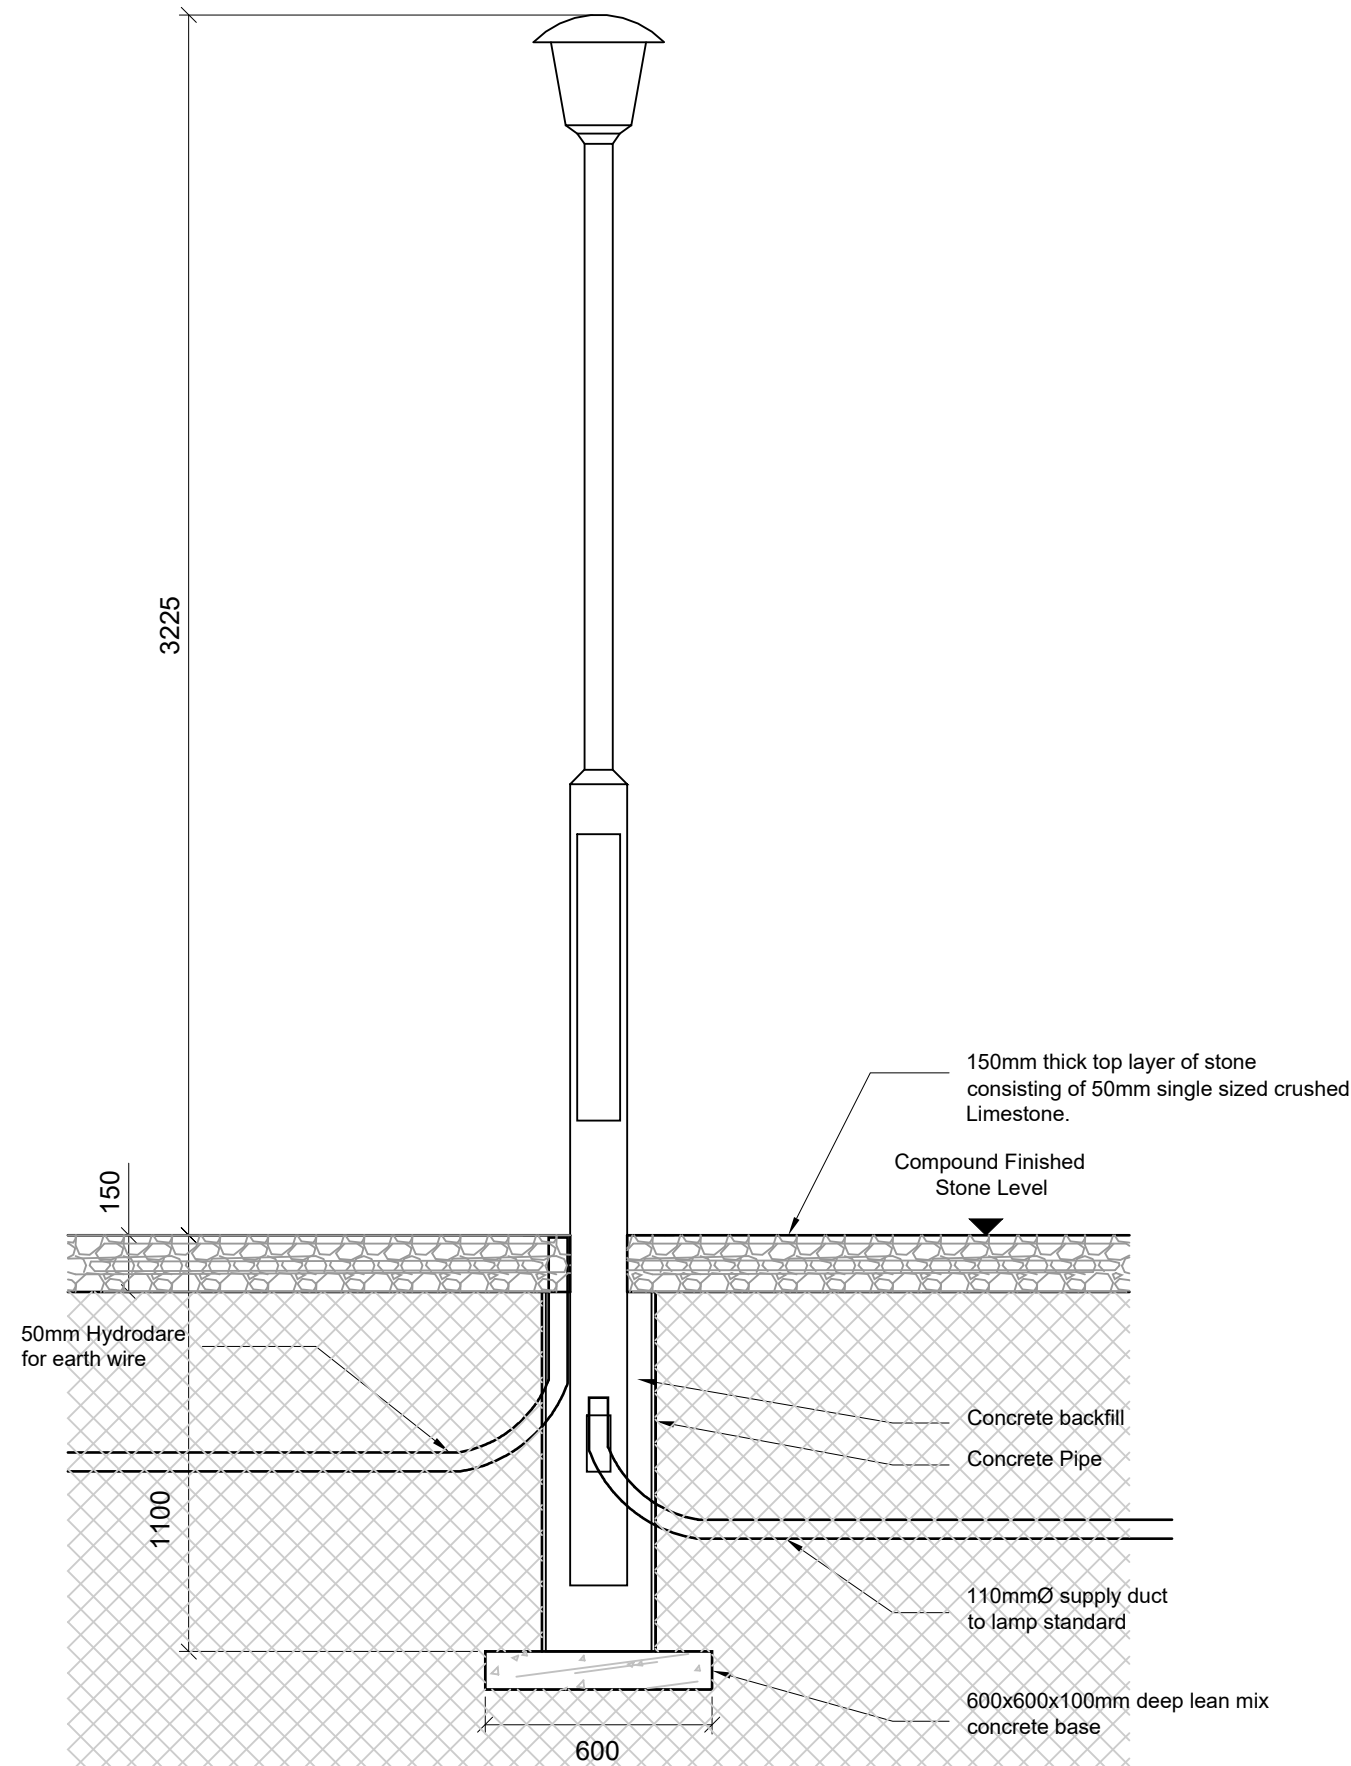


Lighting Column & Surround Detail
1 : 20

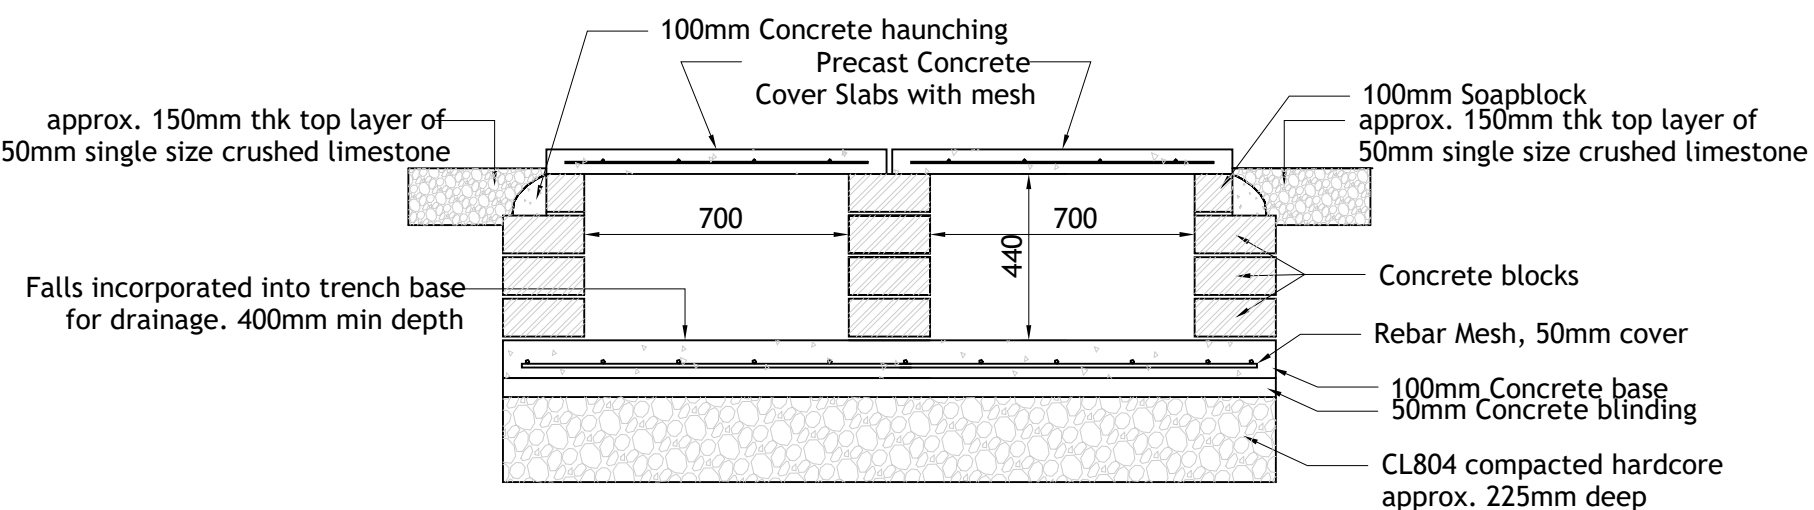


2 x 700 x 440mm Trench Detail
1 : 20

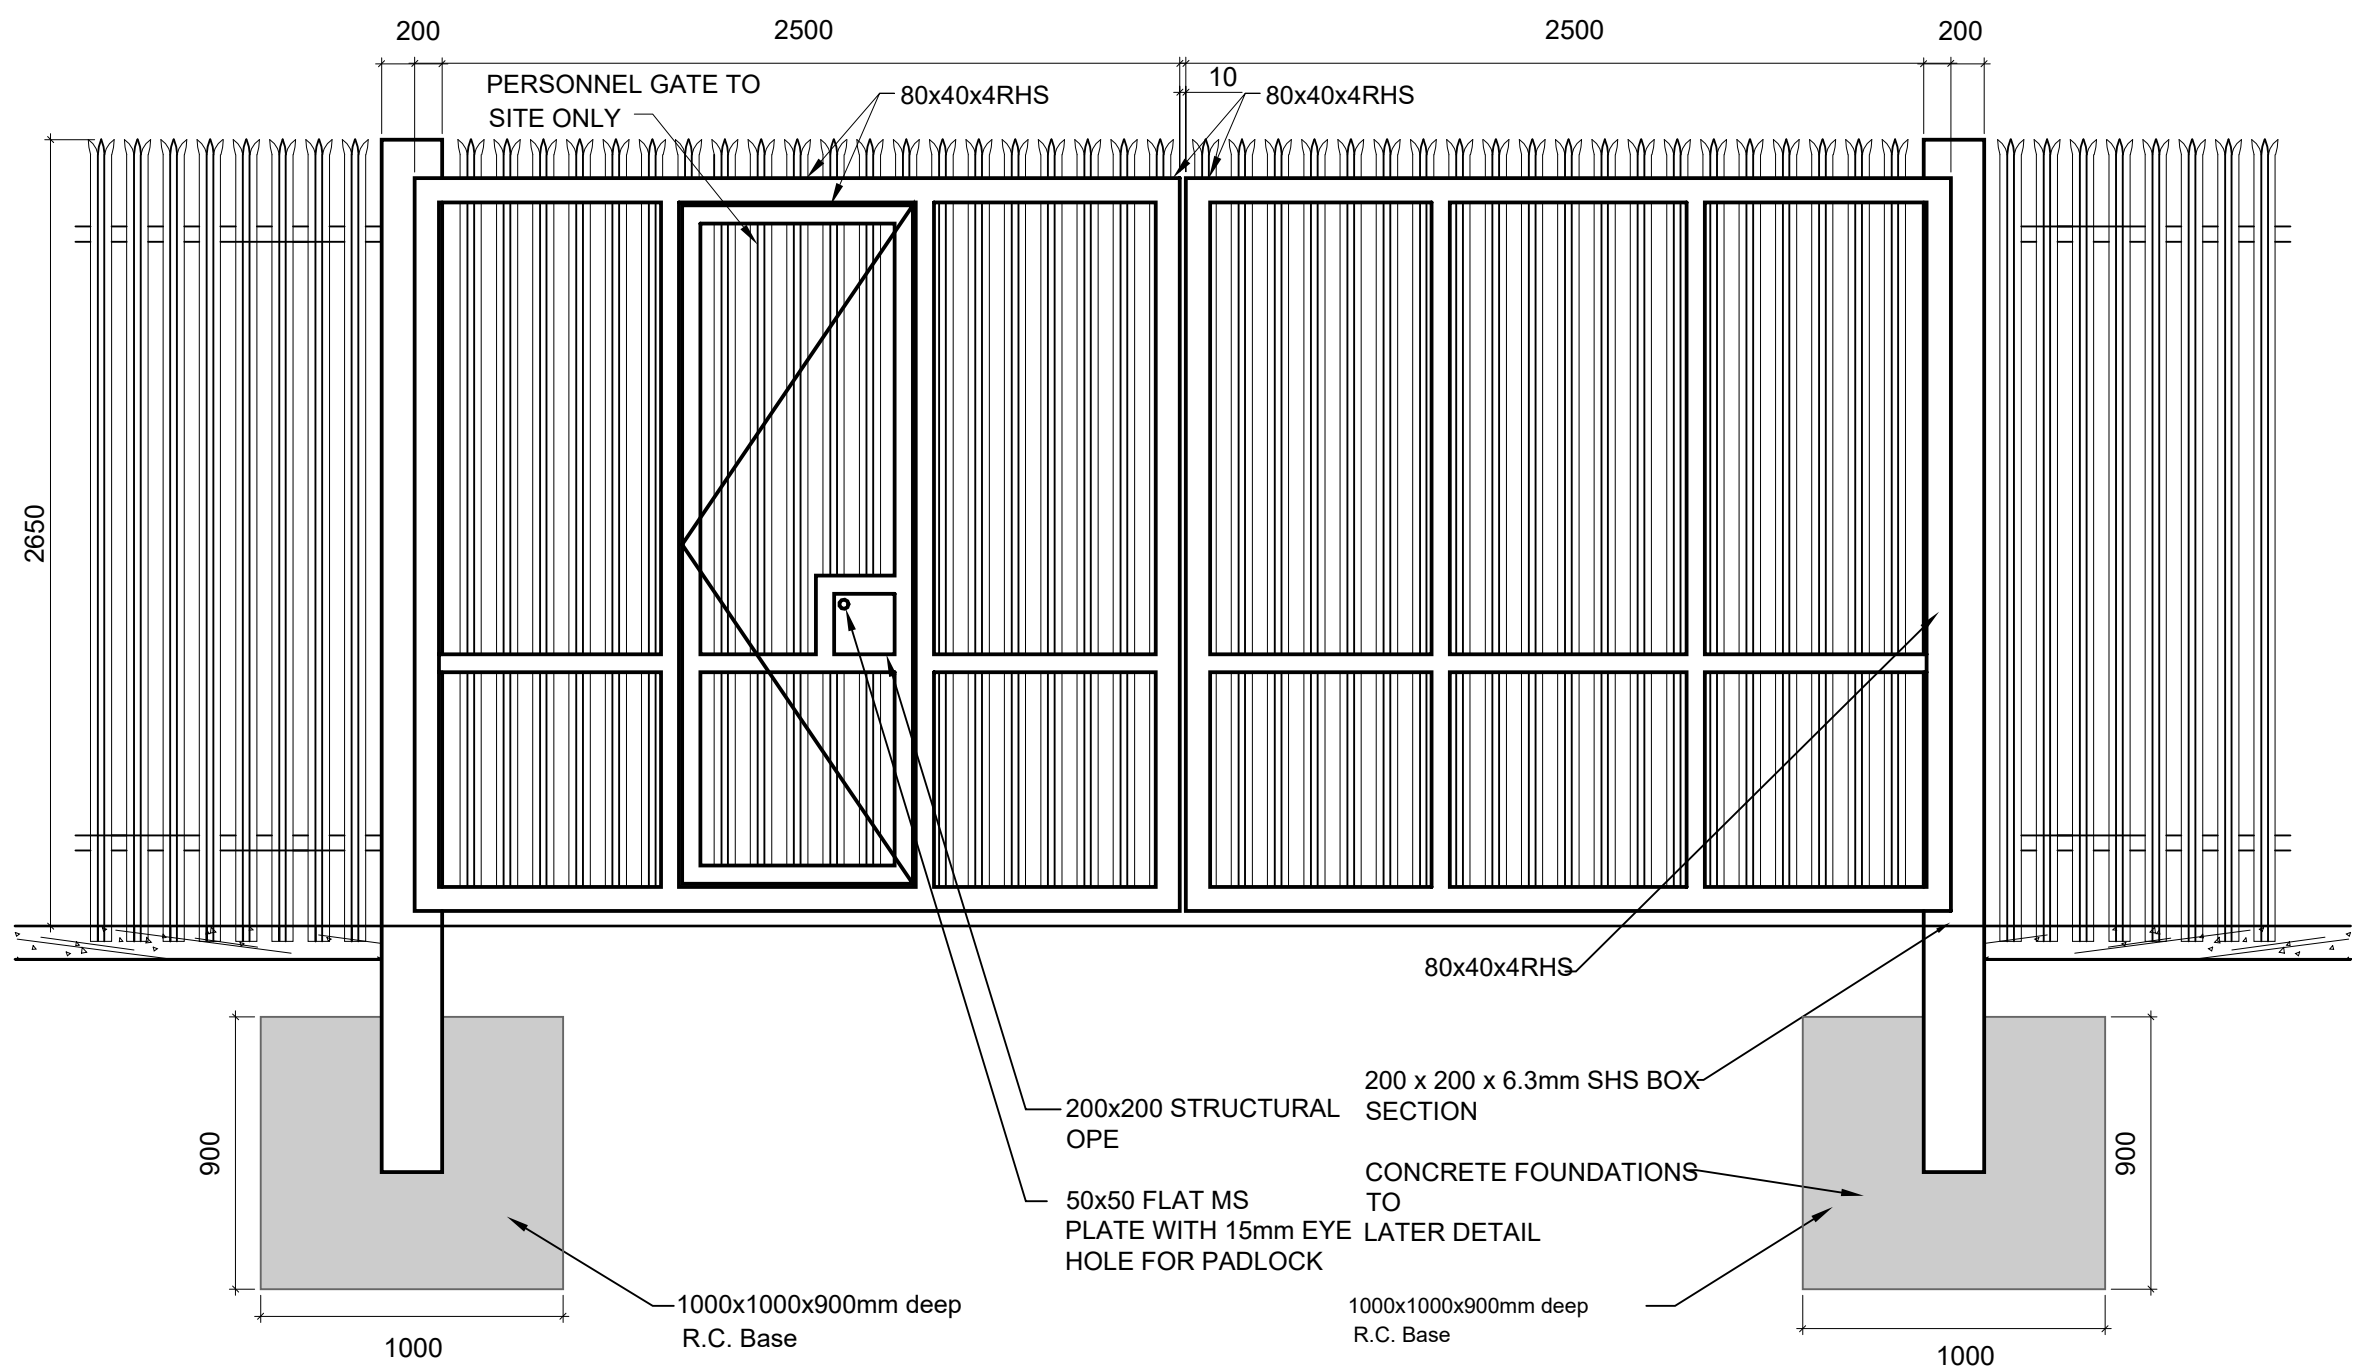


Typical Gate Elevation
1 : 25

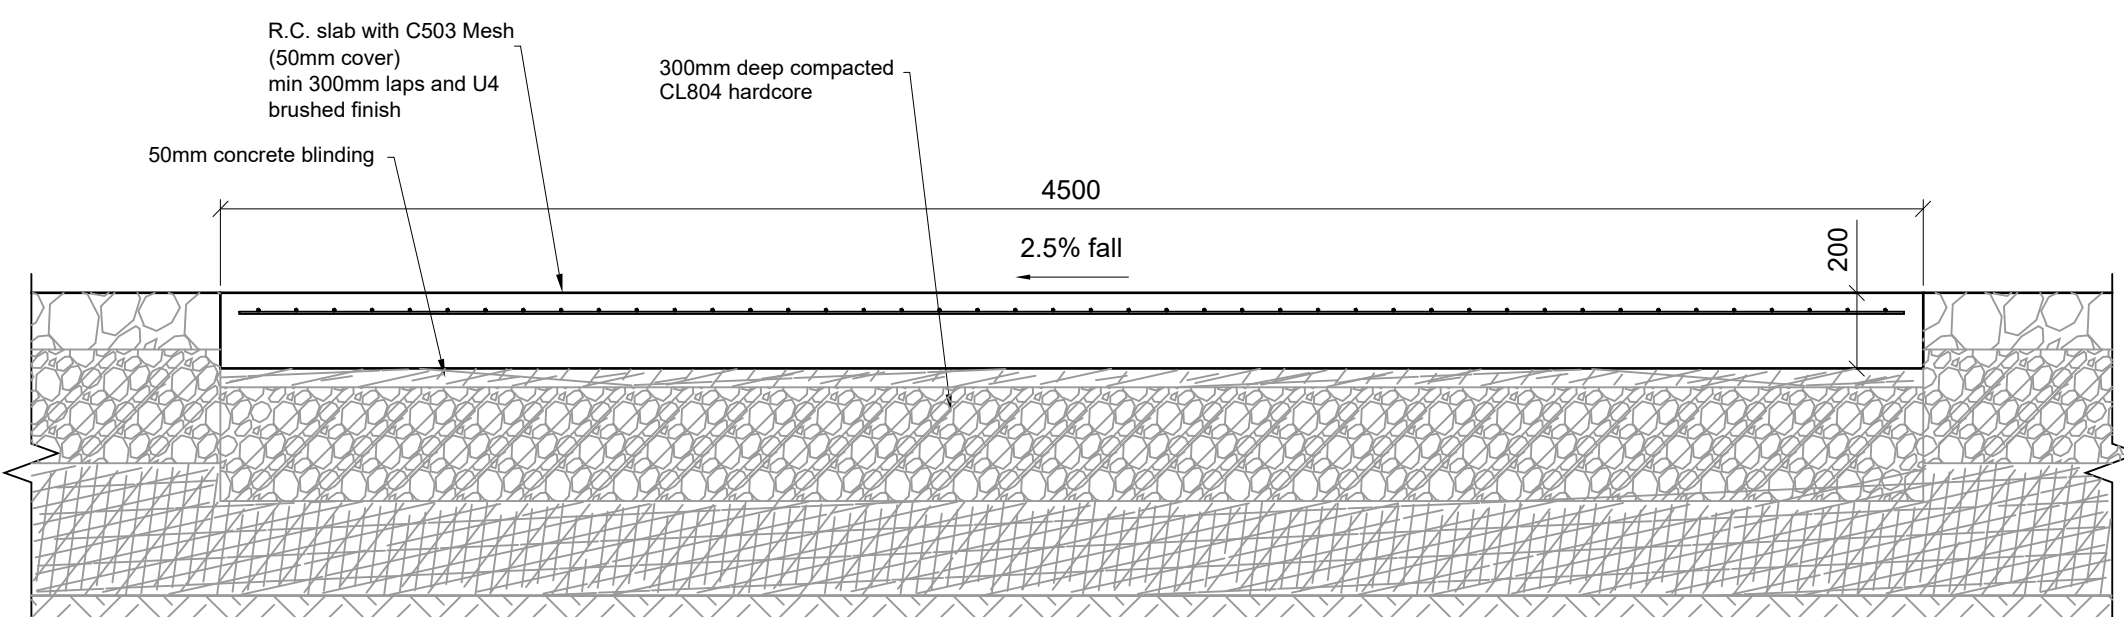


Typical Section - Concrete Access Road
1 : 20

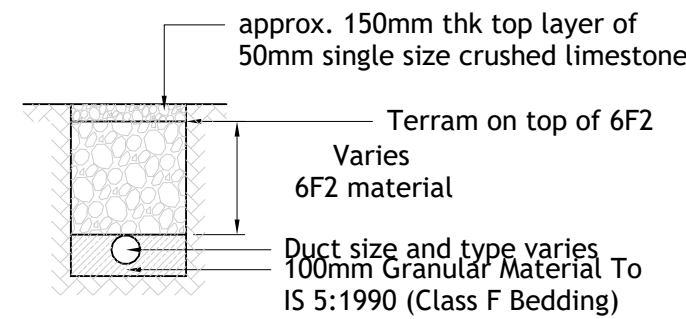


Typical Trench Detail for Ducting
Scale NTS

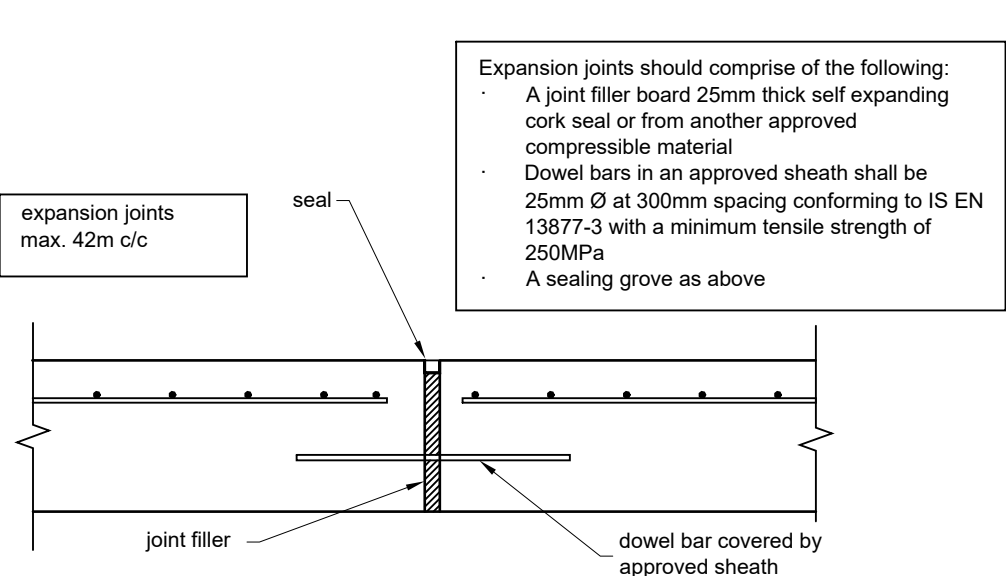

Concrete Access Road Expansion Joint
1 : 10

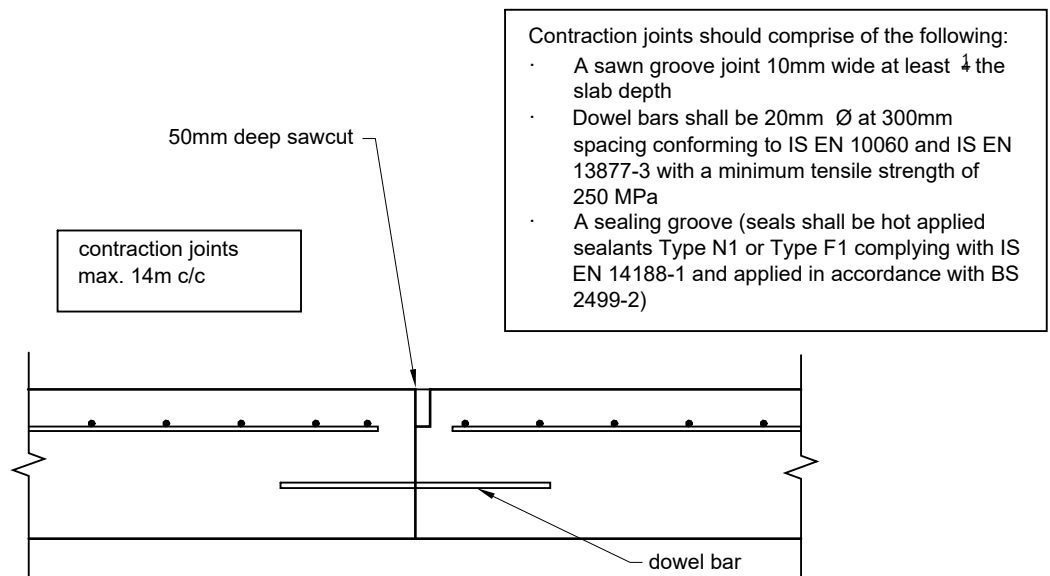

Concrete Access Road Contraction Joint
1 : 10

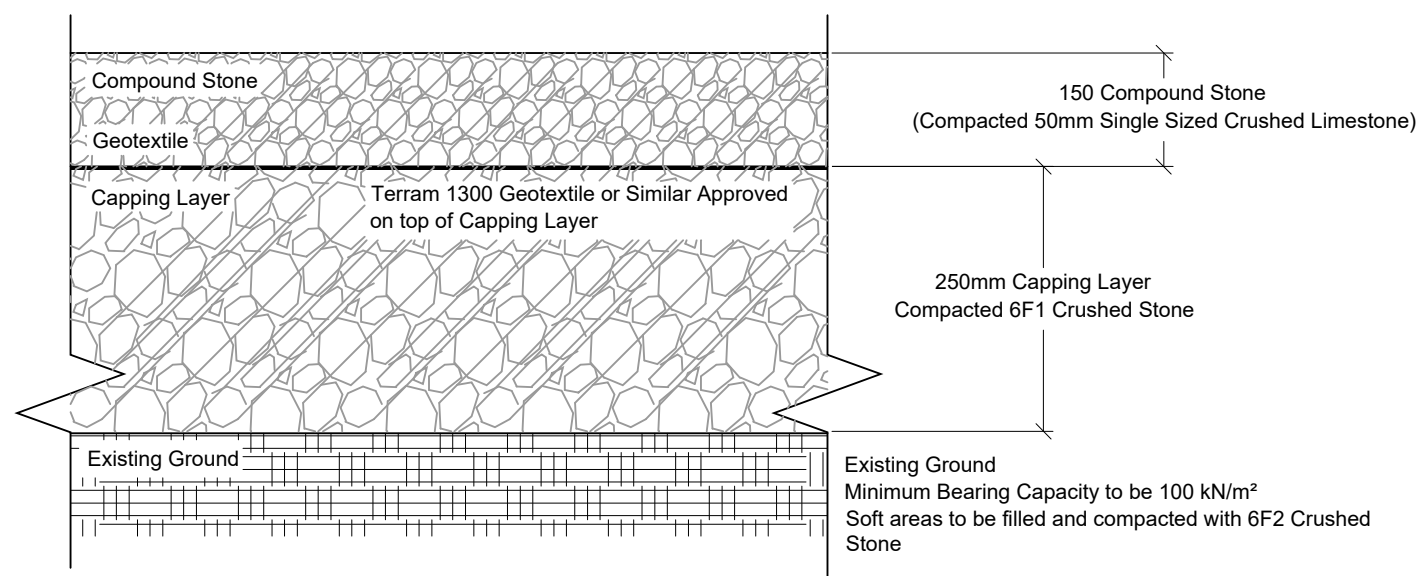

Typical Compound Detail
1 : 10

ENGINEER	CLIENT		
PROJECT	DERRYNADARRAGH WIND FARM		
TITLE	SUBSTATION FENCE, COMPOUND, TRENCH DETAILS		
SCALE	As indicated	STATUS FOR INFORMATION	
PAPER SIZE	A1	DRAWN BY	CHECKED AND APPROVED
		A. ZOLOTAROV	J. SHANAHAN
PROJECT PHASE	PLANNING	DATE	DATE
		04/09/2025	04/09/2025
DRAWING NUMBER	DANU-DAR-SK006		REVISION
			V2