


TYPICAL HDD
DRILLING RIG

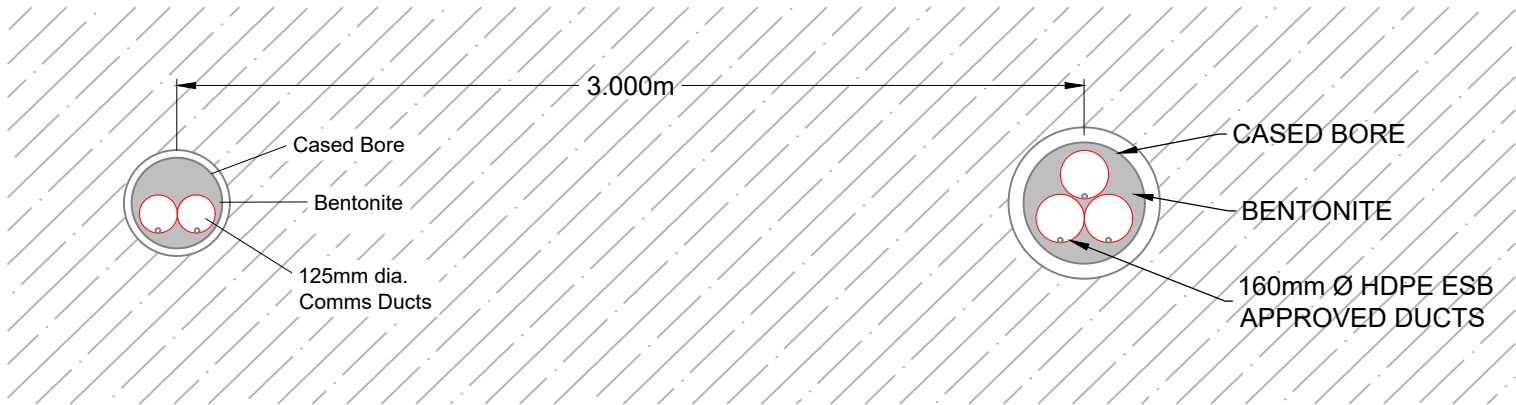

HDD SECTION
SCALE 1:25


NO. OF AND DIAMETER OF BORES
TO BE CONFIRMED AT DETAILED
DESIGN STAGE

NOTES:

1. DRAWING ONLY TO BE USED FOR THE PURPOSE OF PLANNING AND IS SUBJECT TO DETAILED DESIGN.
2. ALL DIMENSIONS IN METRES UNLESS STATED
3. FIGURED DIMENSIONS ONLY TO BE USED.
4. DRAWINGS ARE NOT TO BE SCALED.
5. ALL COORDINATES IN ITM

LEGEND:

- PLANNING BOUNDARY ———
- GRID CONNECTION ROUTE - - - - -
- SAC RIVER BARROW ———

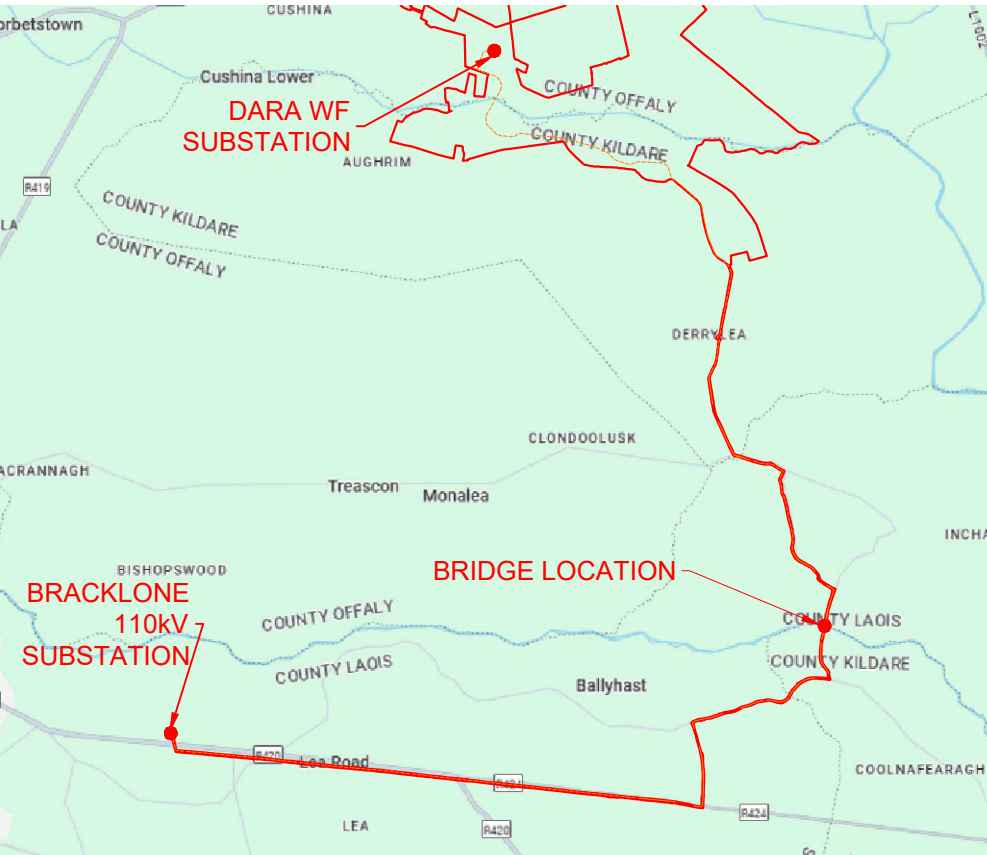

LOCATION PLAN



BRIDGE RIVER BARROW

A		11.09.2025	S.O.M.	J.S.	FIRST ISSUE
REV	DATE	BY	CHKD	DESCRIPTION	
ENGINEER				CLIENT	
					
PROJECT					
DERRYNADARRAGH WIND FARM					
TITLE					
BRIDGE OVER RIVER BARROW DIRECTIONAL (HDD) DETAIL					
SCALE		STATUS			
AS SHOWN		FOR INFORMATION			
PAPER SIZE		DRAWN BY		CHECKED AND APPROVED	
A1		S.O'MAHONY		J.SHANAHAN	
PROJECT PHASE		DATE		DATE	
PLANNING		12.08.2025		12.08.2025	
DRAWING NUMBER				REVISION	
DANU-DAR D001.2				V1	