

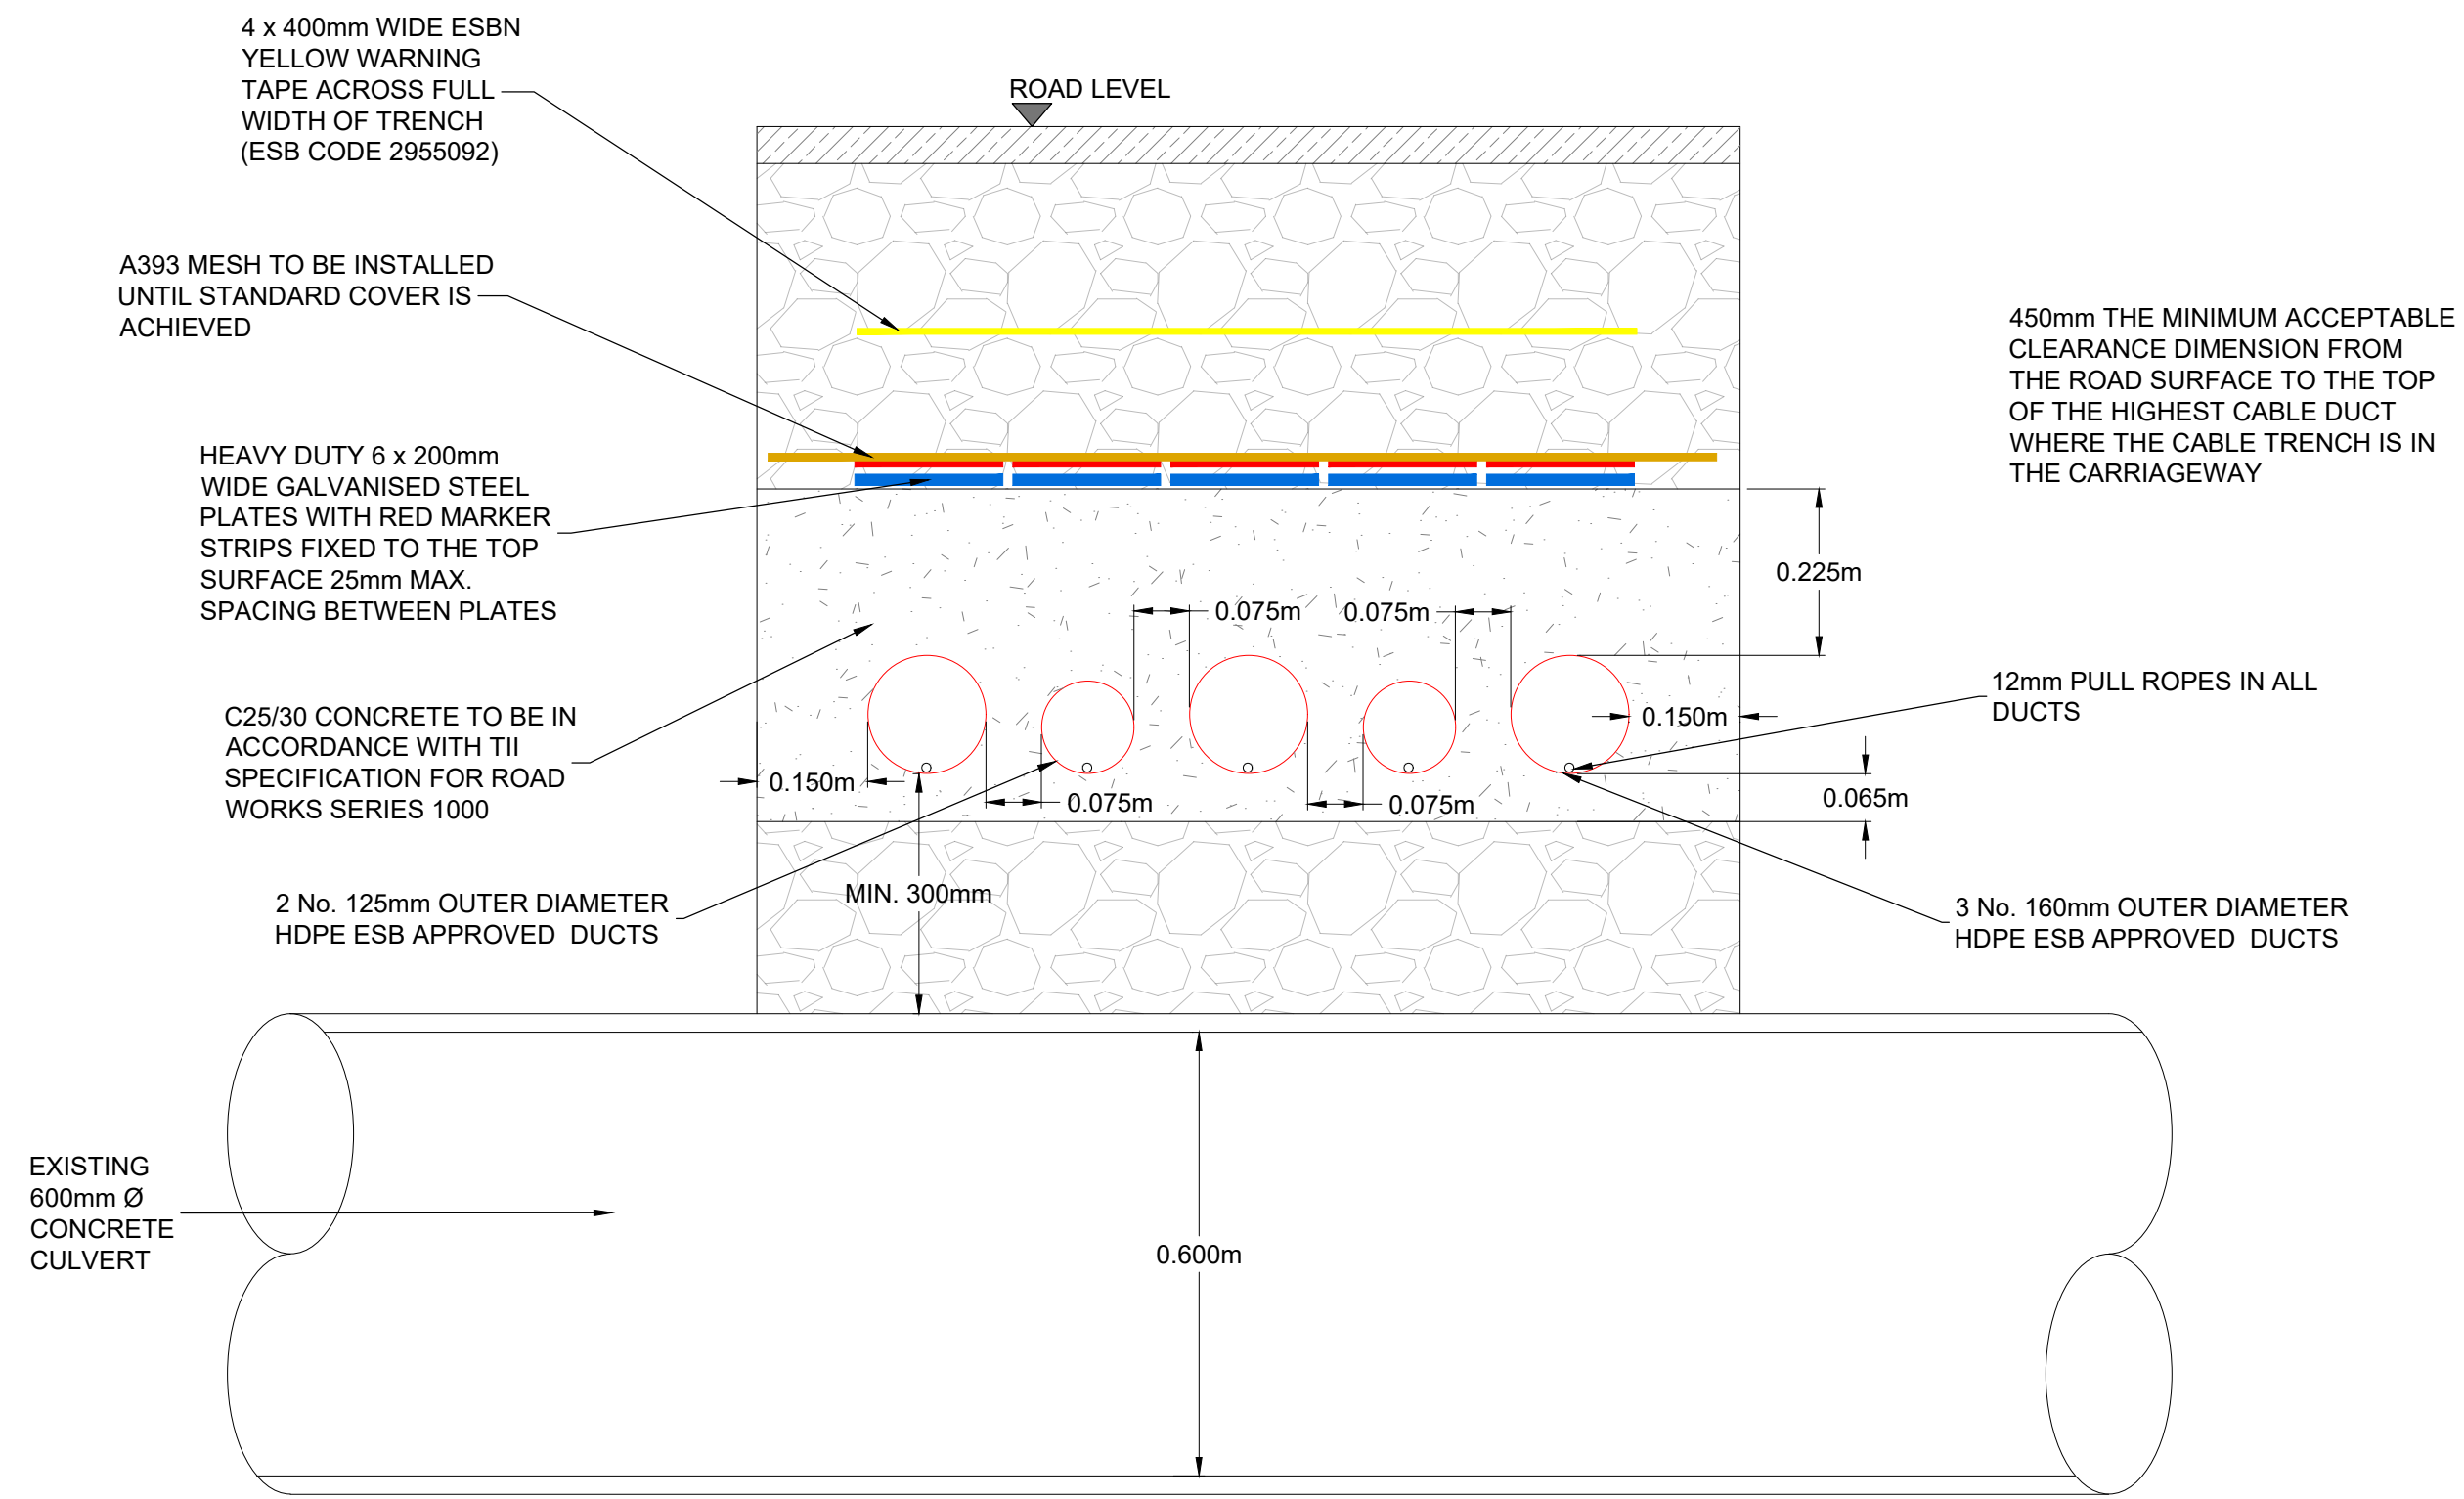


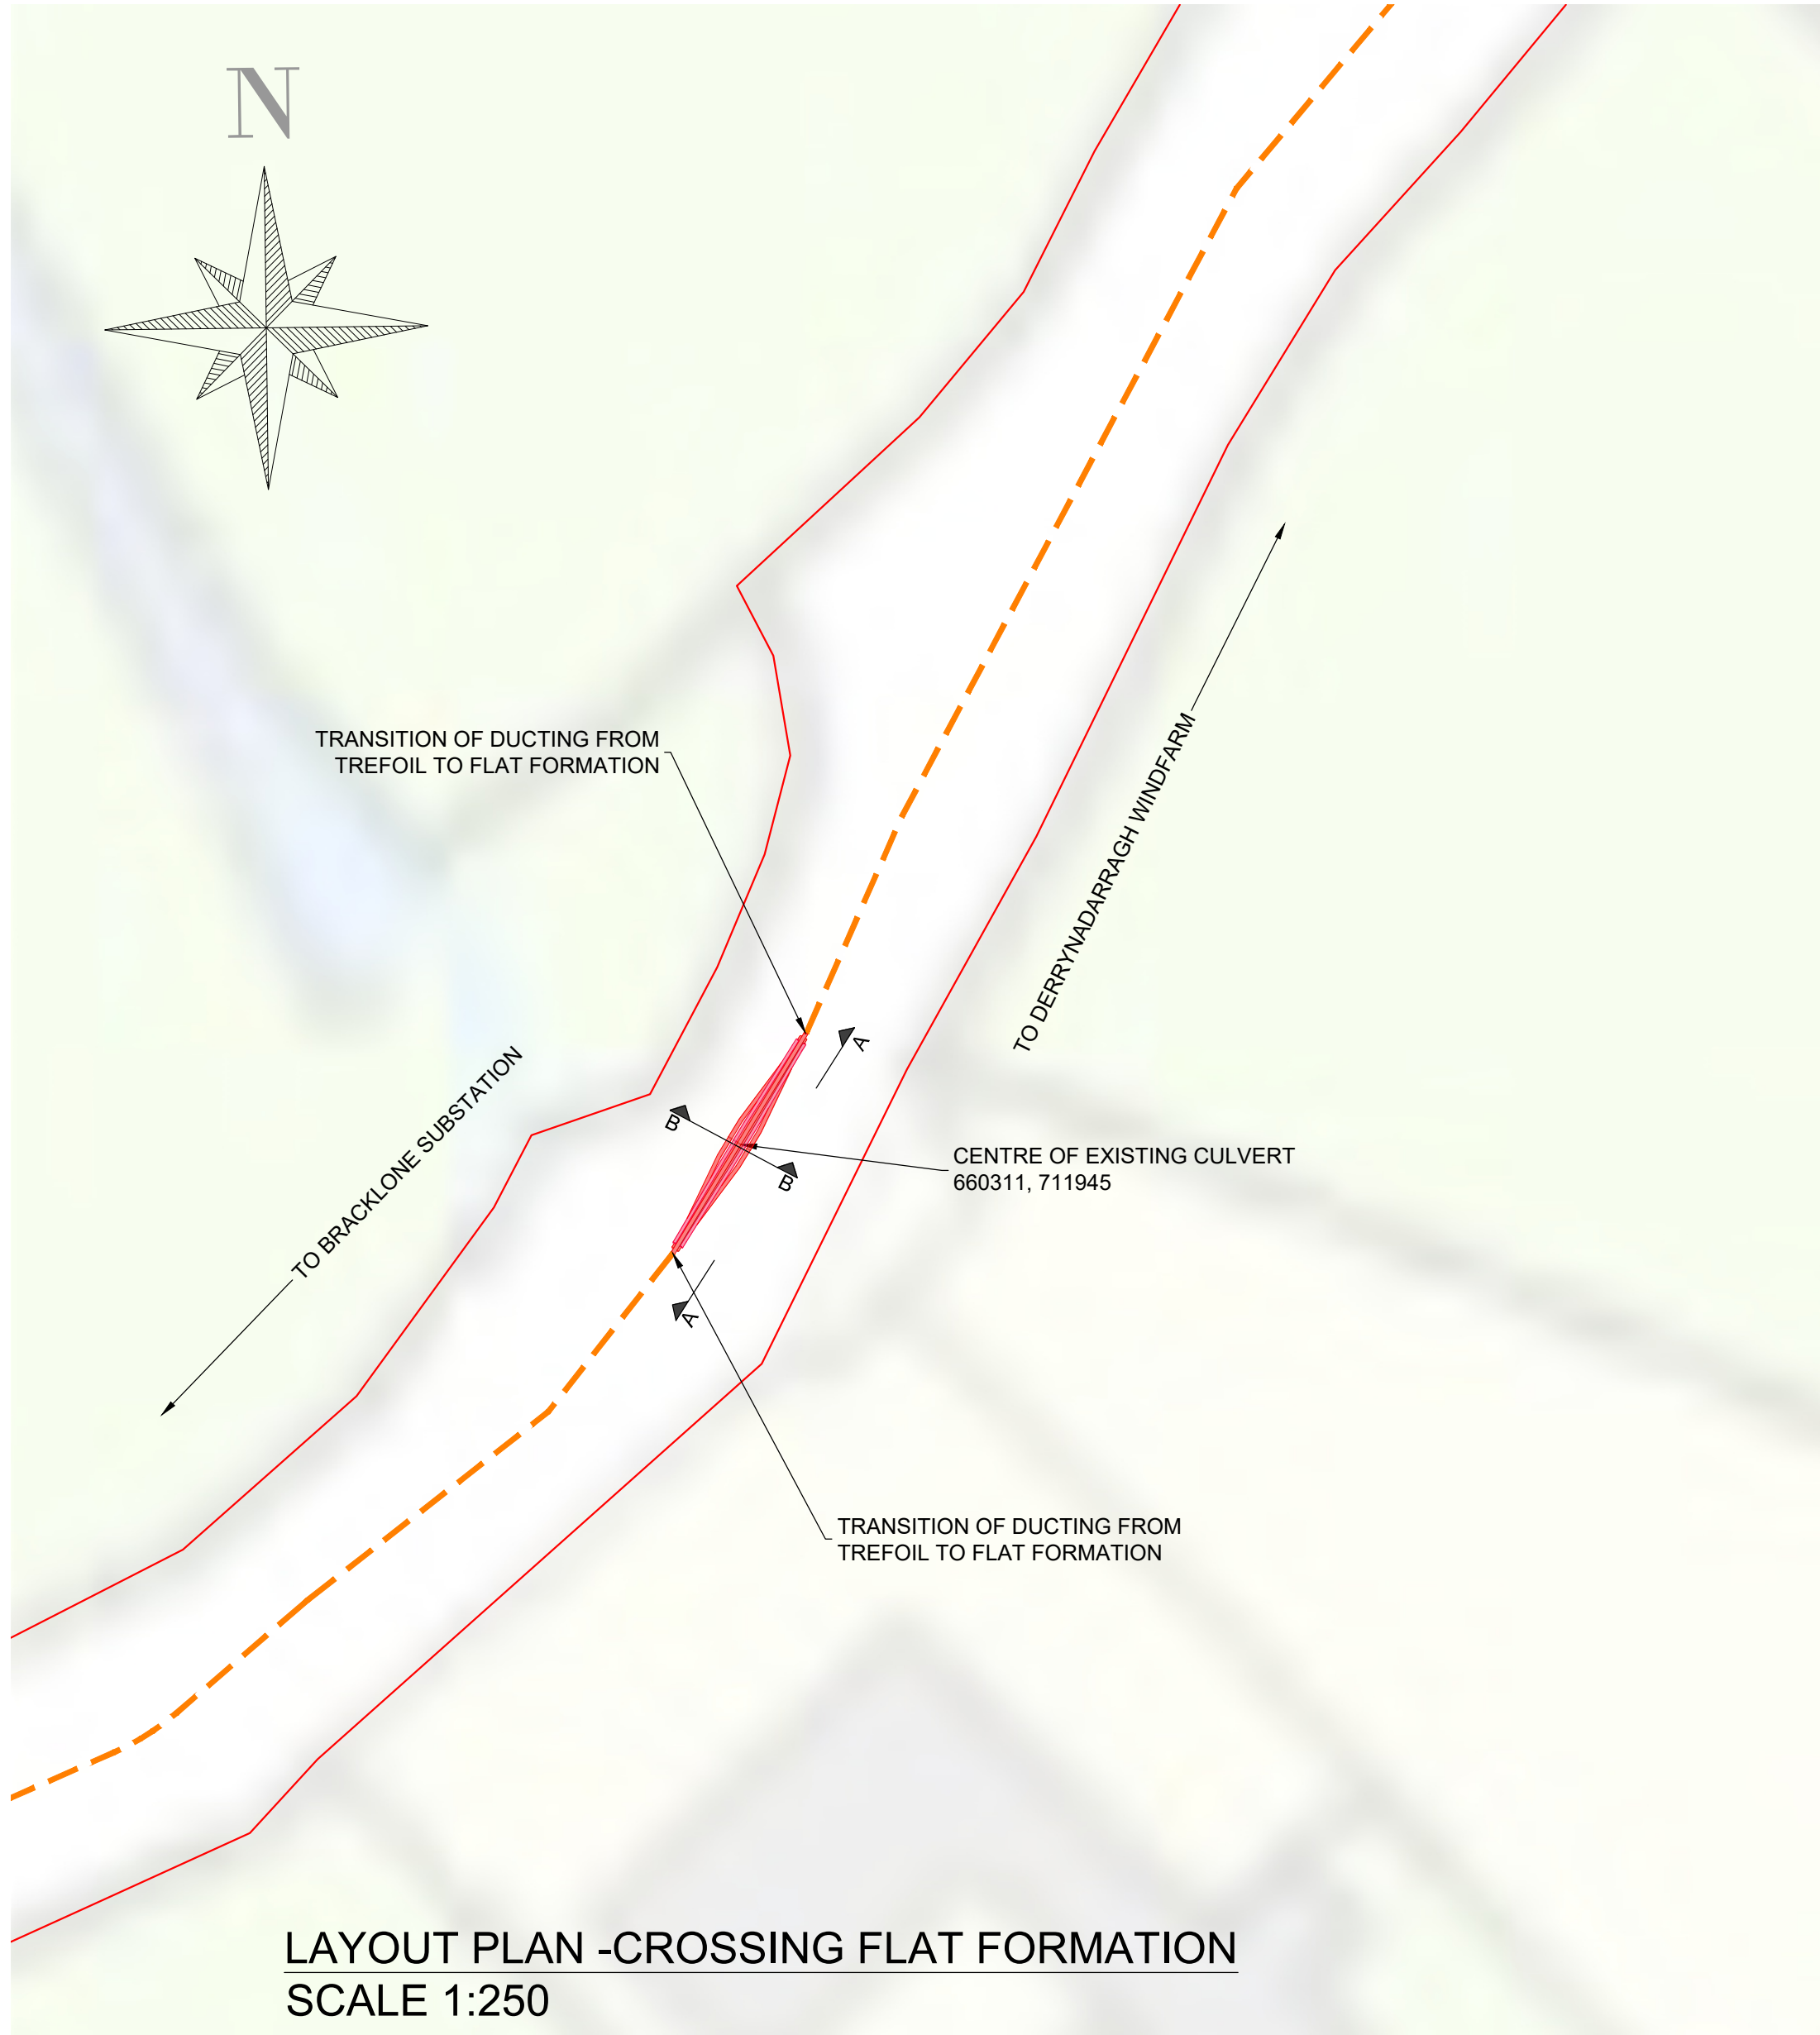

SECTION B-B
SCALE 1:10

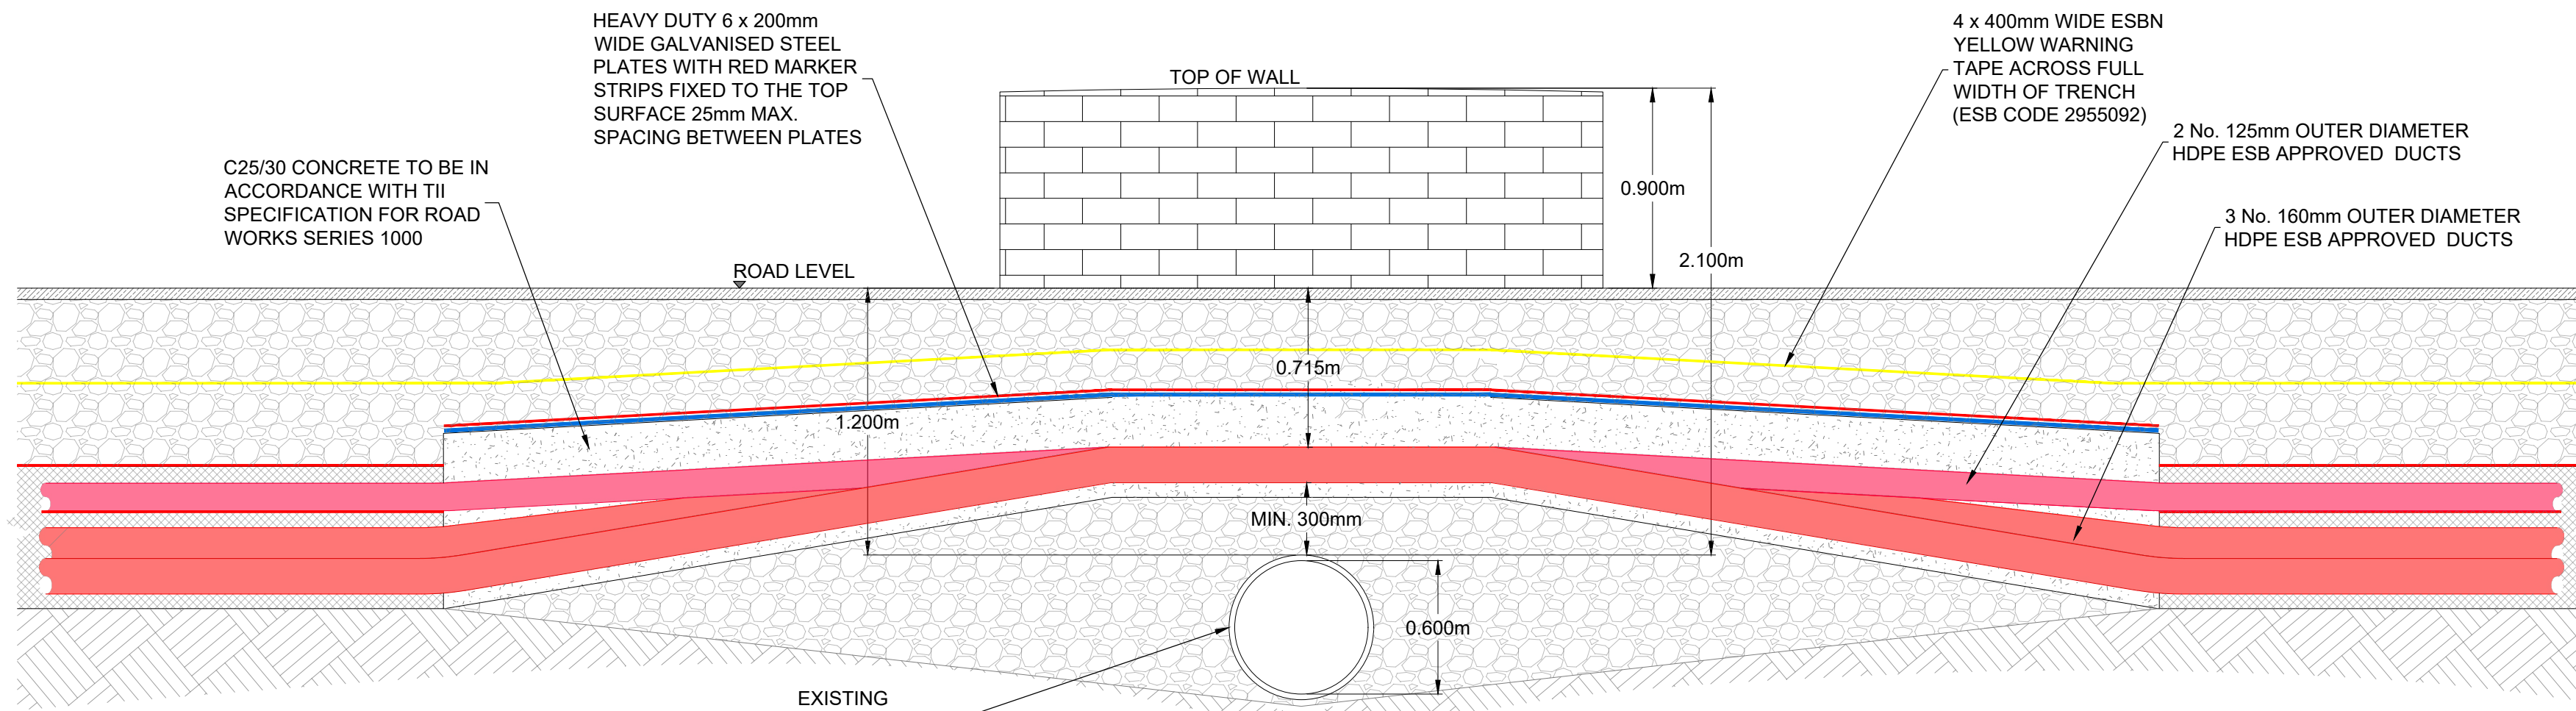

SECTIONAL ELEVATION A-A - DIRECTIONAL DRILL
SCALE 1:25


NOTES:

- DRAWING ONLY TO BE USED FOR THE PURPOSE OF PLANNING AND IS SUBJECT TO DETAILED DESIGN.
- ALL DIMENSIONS IN METRES UNLESS STATED
- FIGURED DIMENSIONS ONLY TO BE USED.
- DRAWINGS ARE NOT TO BE SCALED.
- ALL COORDINATES IN ITM

LEGEND:

PLANNING BOUNDARY

GRID CONNECTION ROUTE

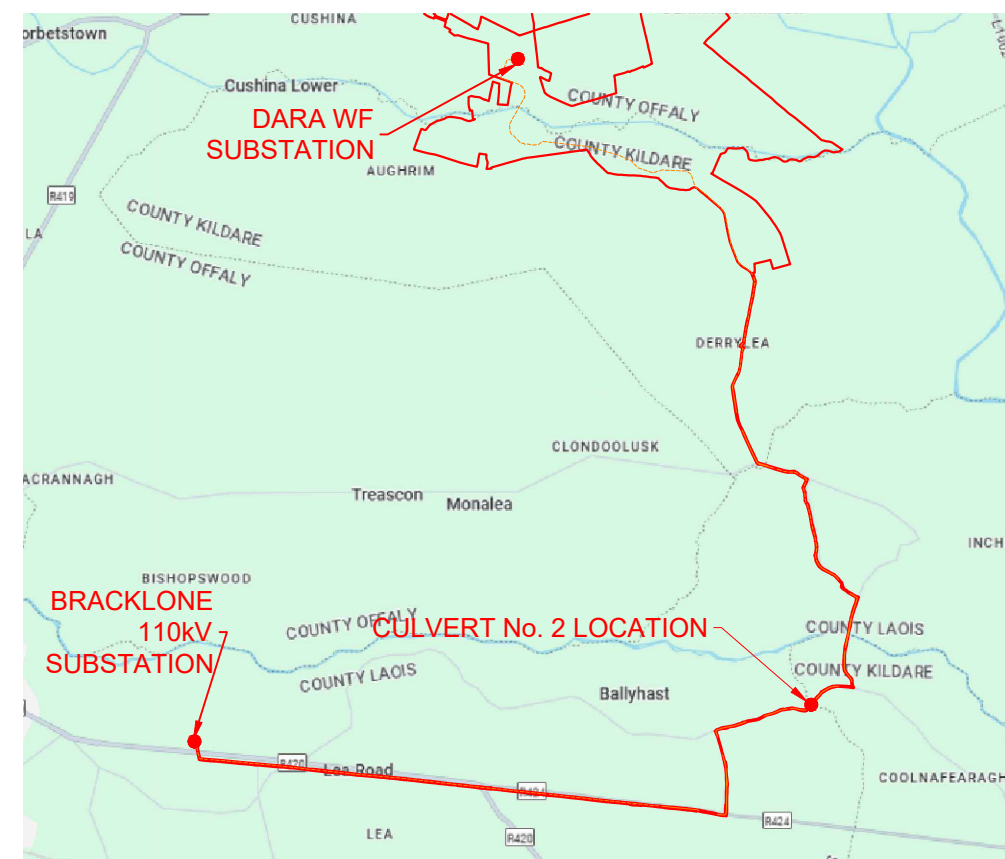

LOCATION PLAN



CULVERT NO.2

A		11.09.2025	S.O.M.	J.S.	FIRST ISSUE
REV	DATE	BY	CHKD	DESCRIPTION	
ENGINEER				CLIENT	
 Danu Energy CONSULTING				 Derrynadarragh Wind Farm	
PROJECT					
DERRYNADARRAGH WIND FARM					
TITLE					
CULVERT NO.2 CROSSING DETAIL					
SCALE			STATUS		
AS SHOWN			FOR INFORMATION		
PAPER SIZE		DRAWN BY		CHECKED AND APPROVED	
A1		S.O'MAHONY		J.SHANAHAN	
PROJECT PHASE		DATE		DATE	
PLANNING		12.08.2025		12.08.2025	
DRAWING NUMBER				REVISION	
DANU-DAR D001.3				V1	