



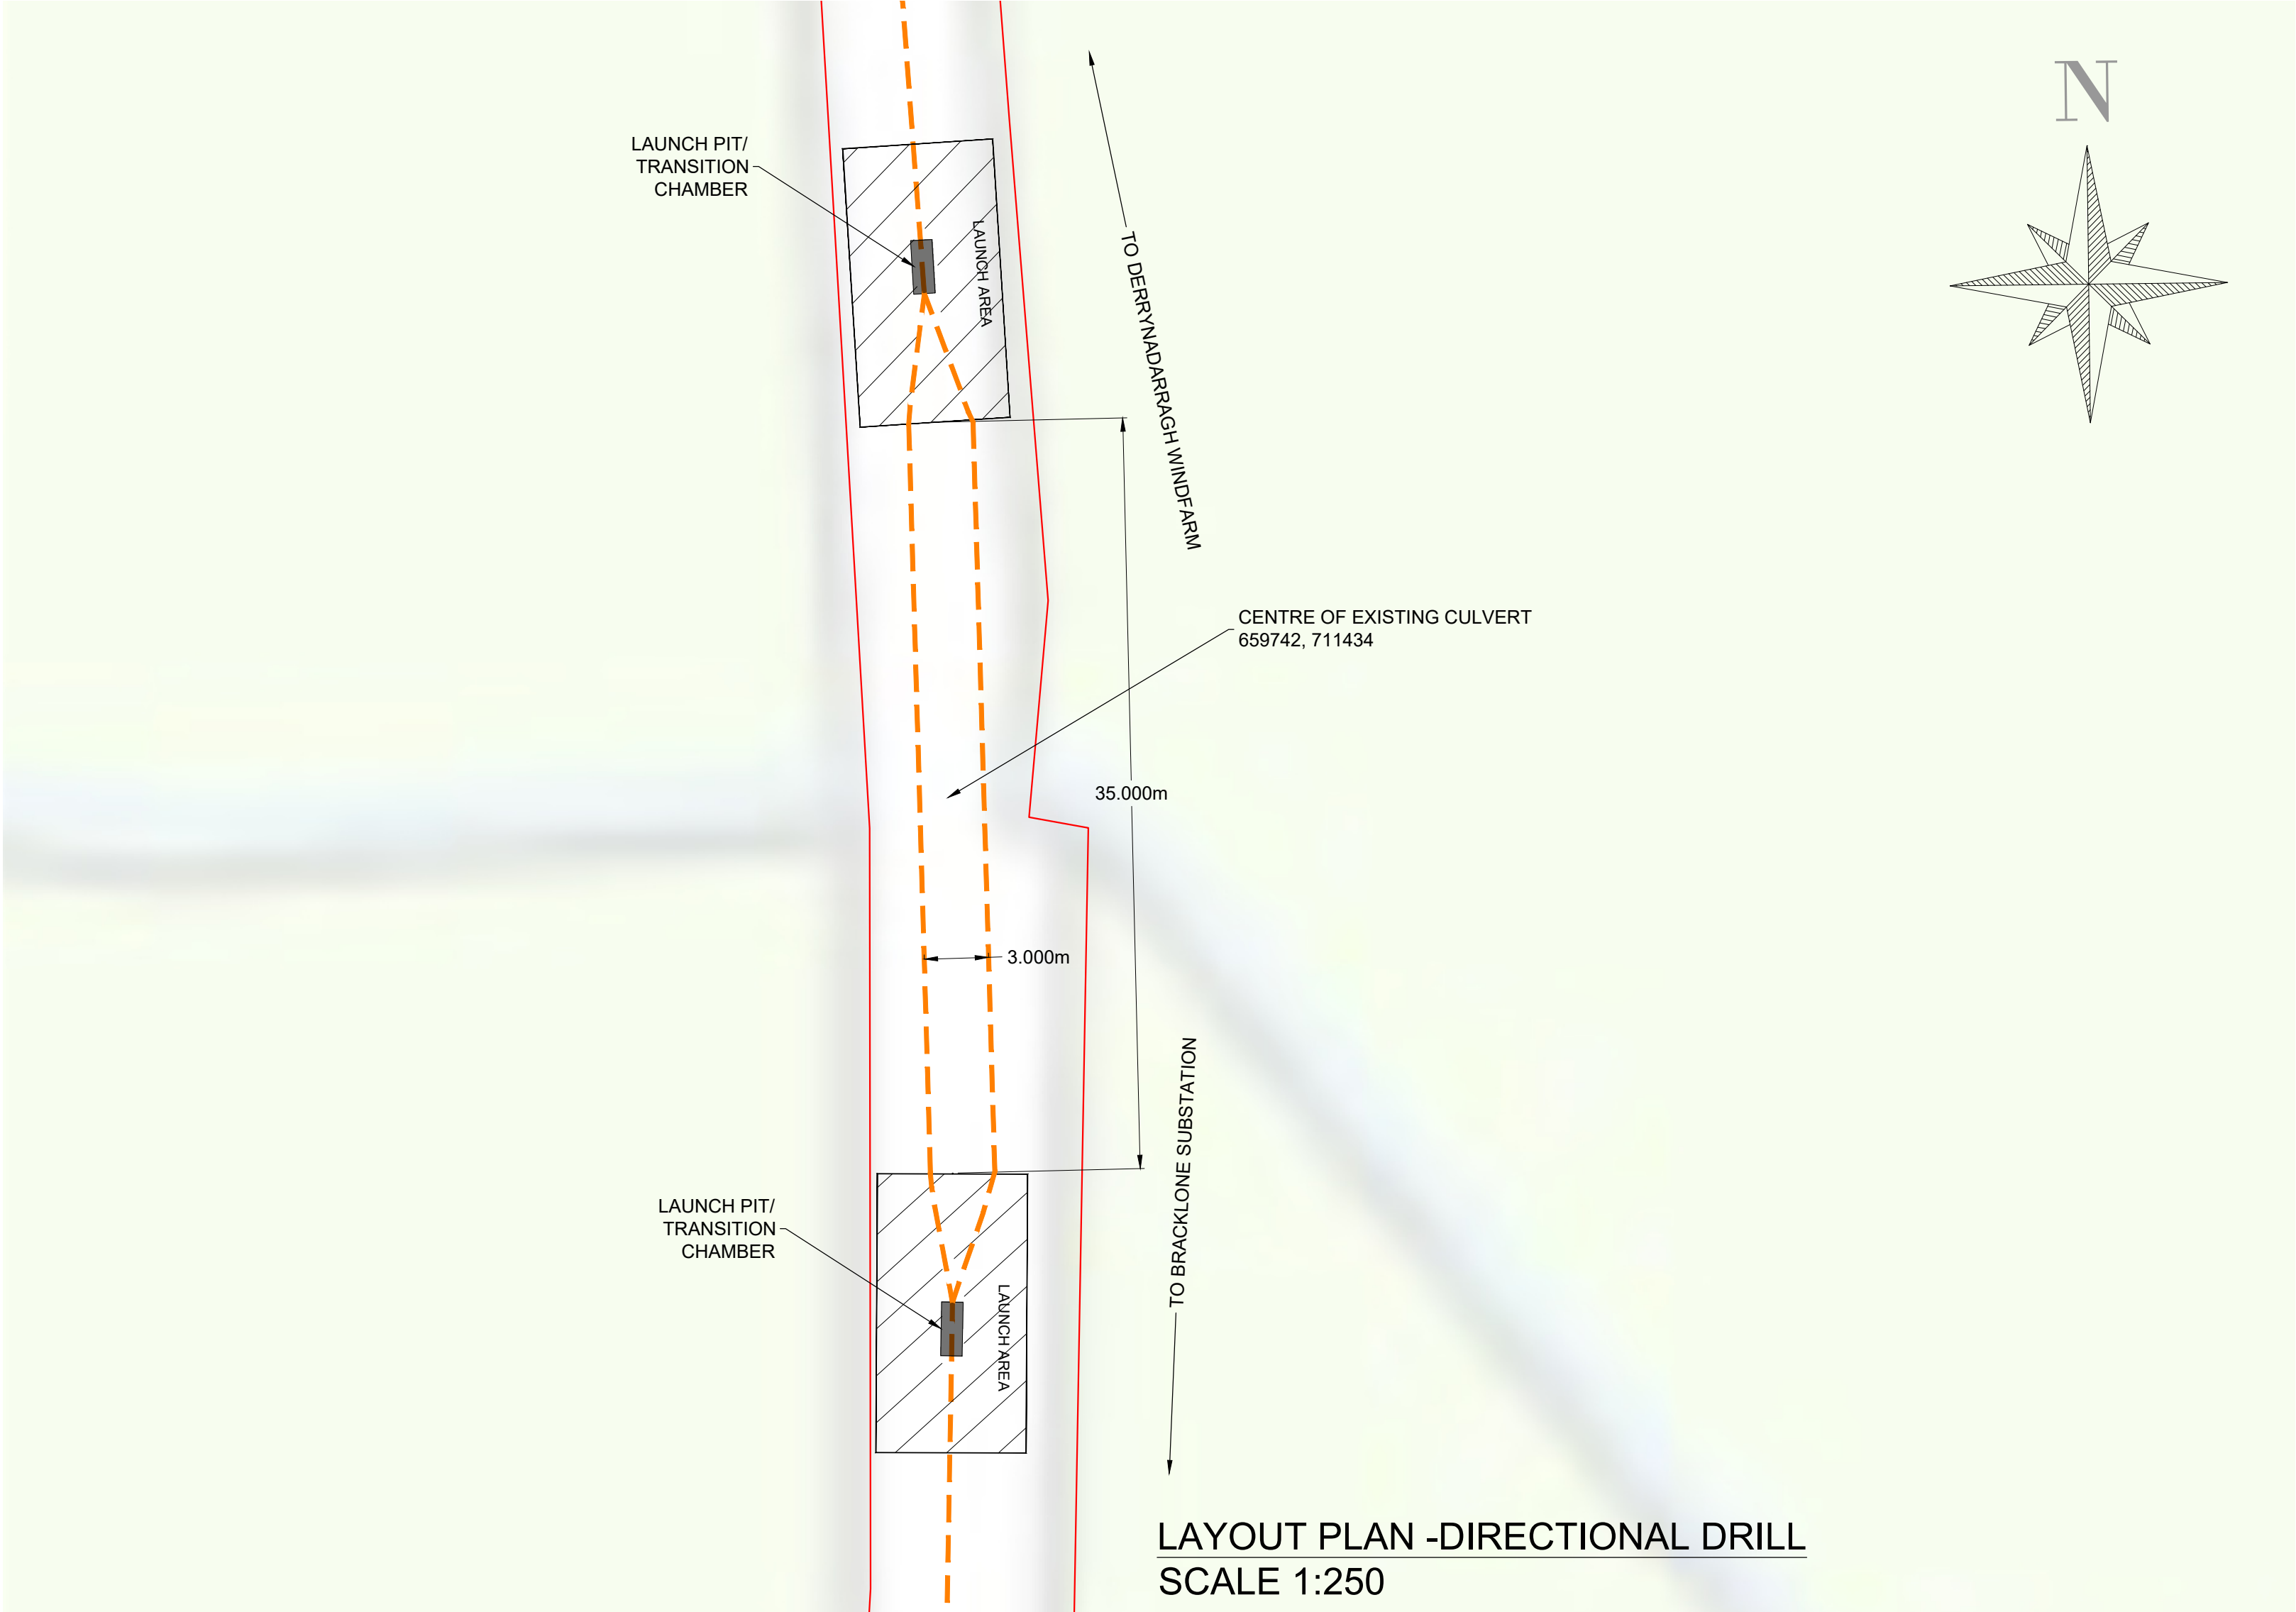

TYPICAL HDD
DRILLING RIG

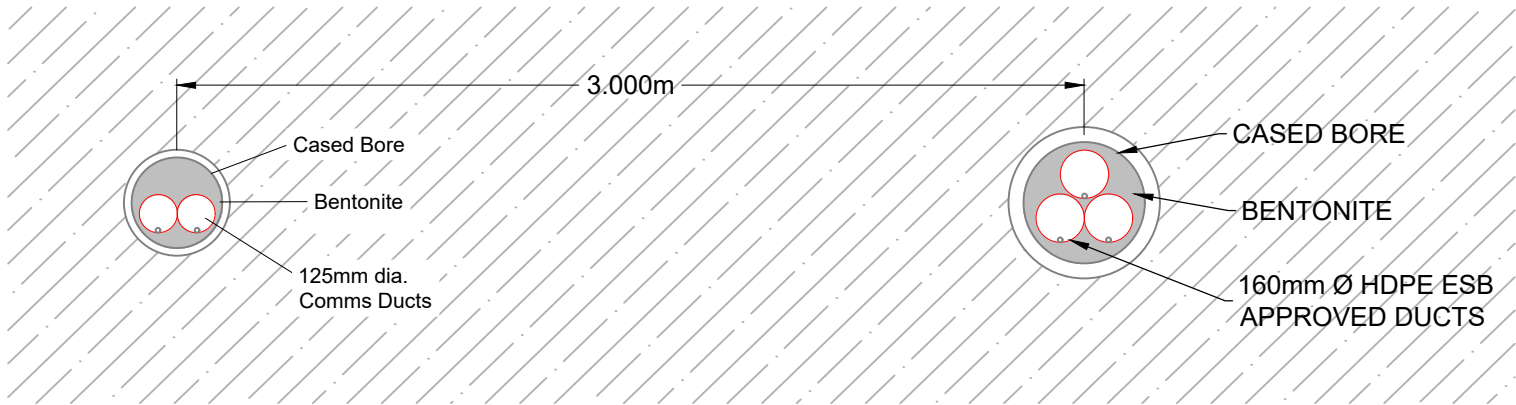


HDD SECTION
SCALE 1:25

NOTES:

1. DRAWING ONLY TO BE USED FOR THE PURPOSE OF PLANNING AND IS SUBJECT TO DETAILED DESIGN.
2. ALL DIMENSIONS IN METRES UNLESS STATED
3. FIGURED DIMENSIONS ONLY TO BE USED.
4. DRAWINGS ARE NOT TO BE SCALED.
5. ALL COORDINATES IN ITM

LEGEND:


- PLANNING BOUNDARY ———
- GRID CONNECTION ROUTE - - - - -

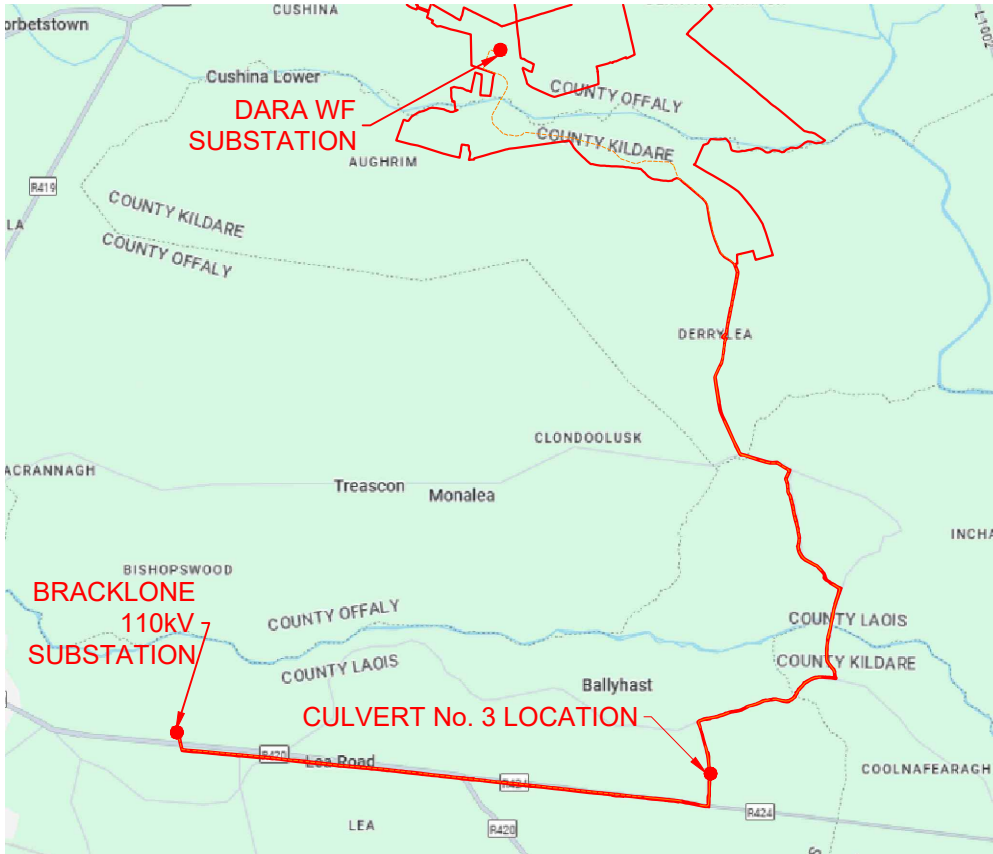

LOCATION PLAN



CULVERT NO.3

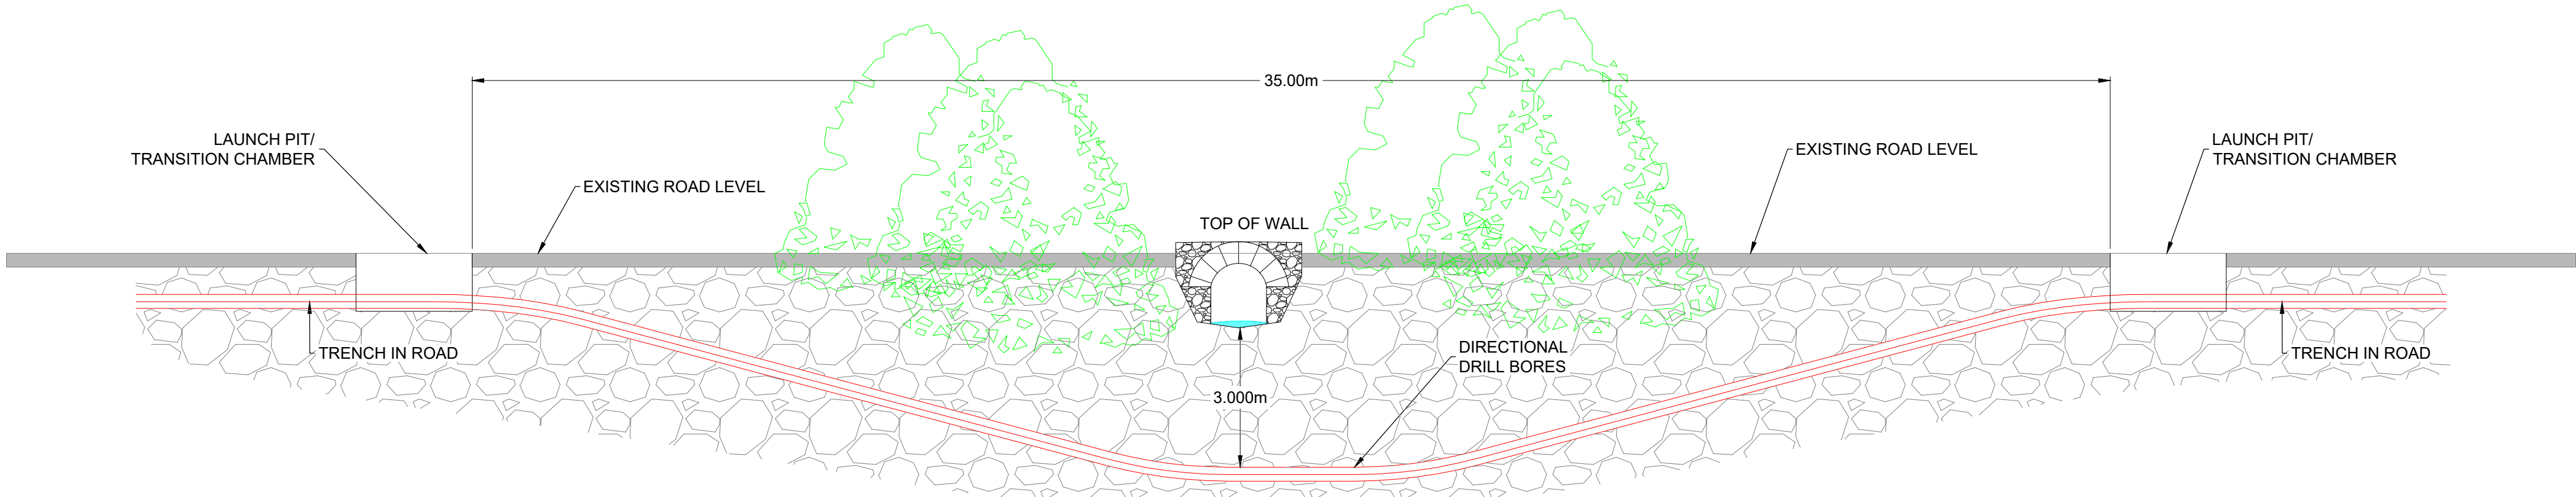

SECTIONAL ELEVATION DIRECTIONAL DRILL
SCALE 1:100

A		11.09.2025	S.O.M.	J.S.	FIRST ISSUE
REV	DATE	BY	CHKD	DESCRIPTION	
ENGINEER					CLIENT
PROJECT					
DERRYNADARRAGH WIND FARM					
TITLE					
CULVERT NO.3 DIRECTIONAL (HDD) DETAIL					
SCALE			STATUS		
AS SHOWN			FOR INFORMATION		
PAPER SIZE	DRAWN BY		CHECKED AND APPROVED		
A1	S.O'MAHONY		J.SHANAHAN		
PROJECT PHASE	DATE		DATE		
PLANNING	12.08.2025		12.08.2025		
DRAWING NUMBER	REVISION				
DANU-DAR D001.4	V1				