



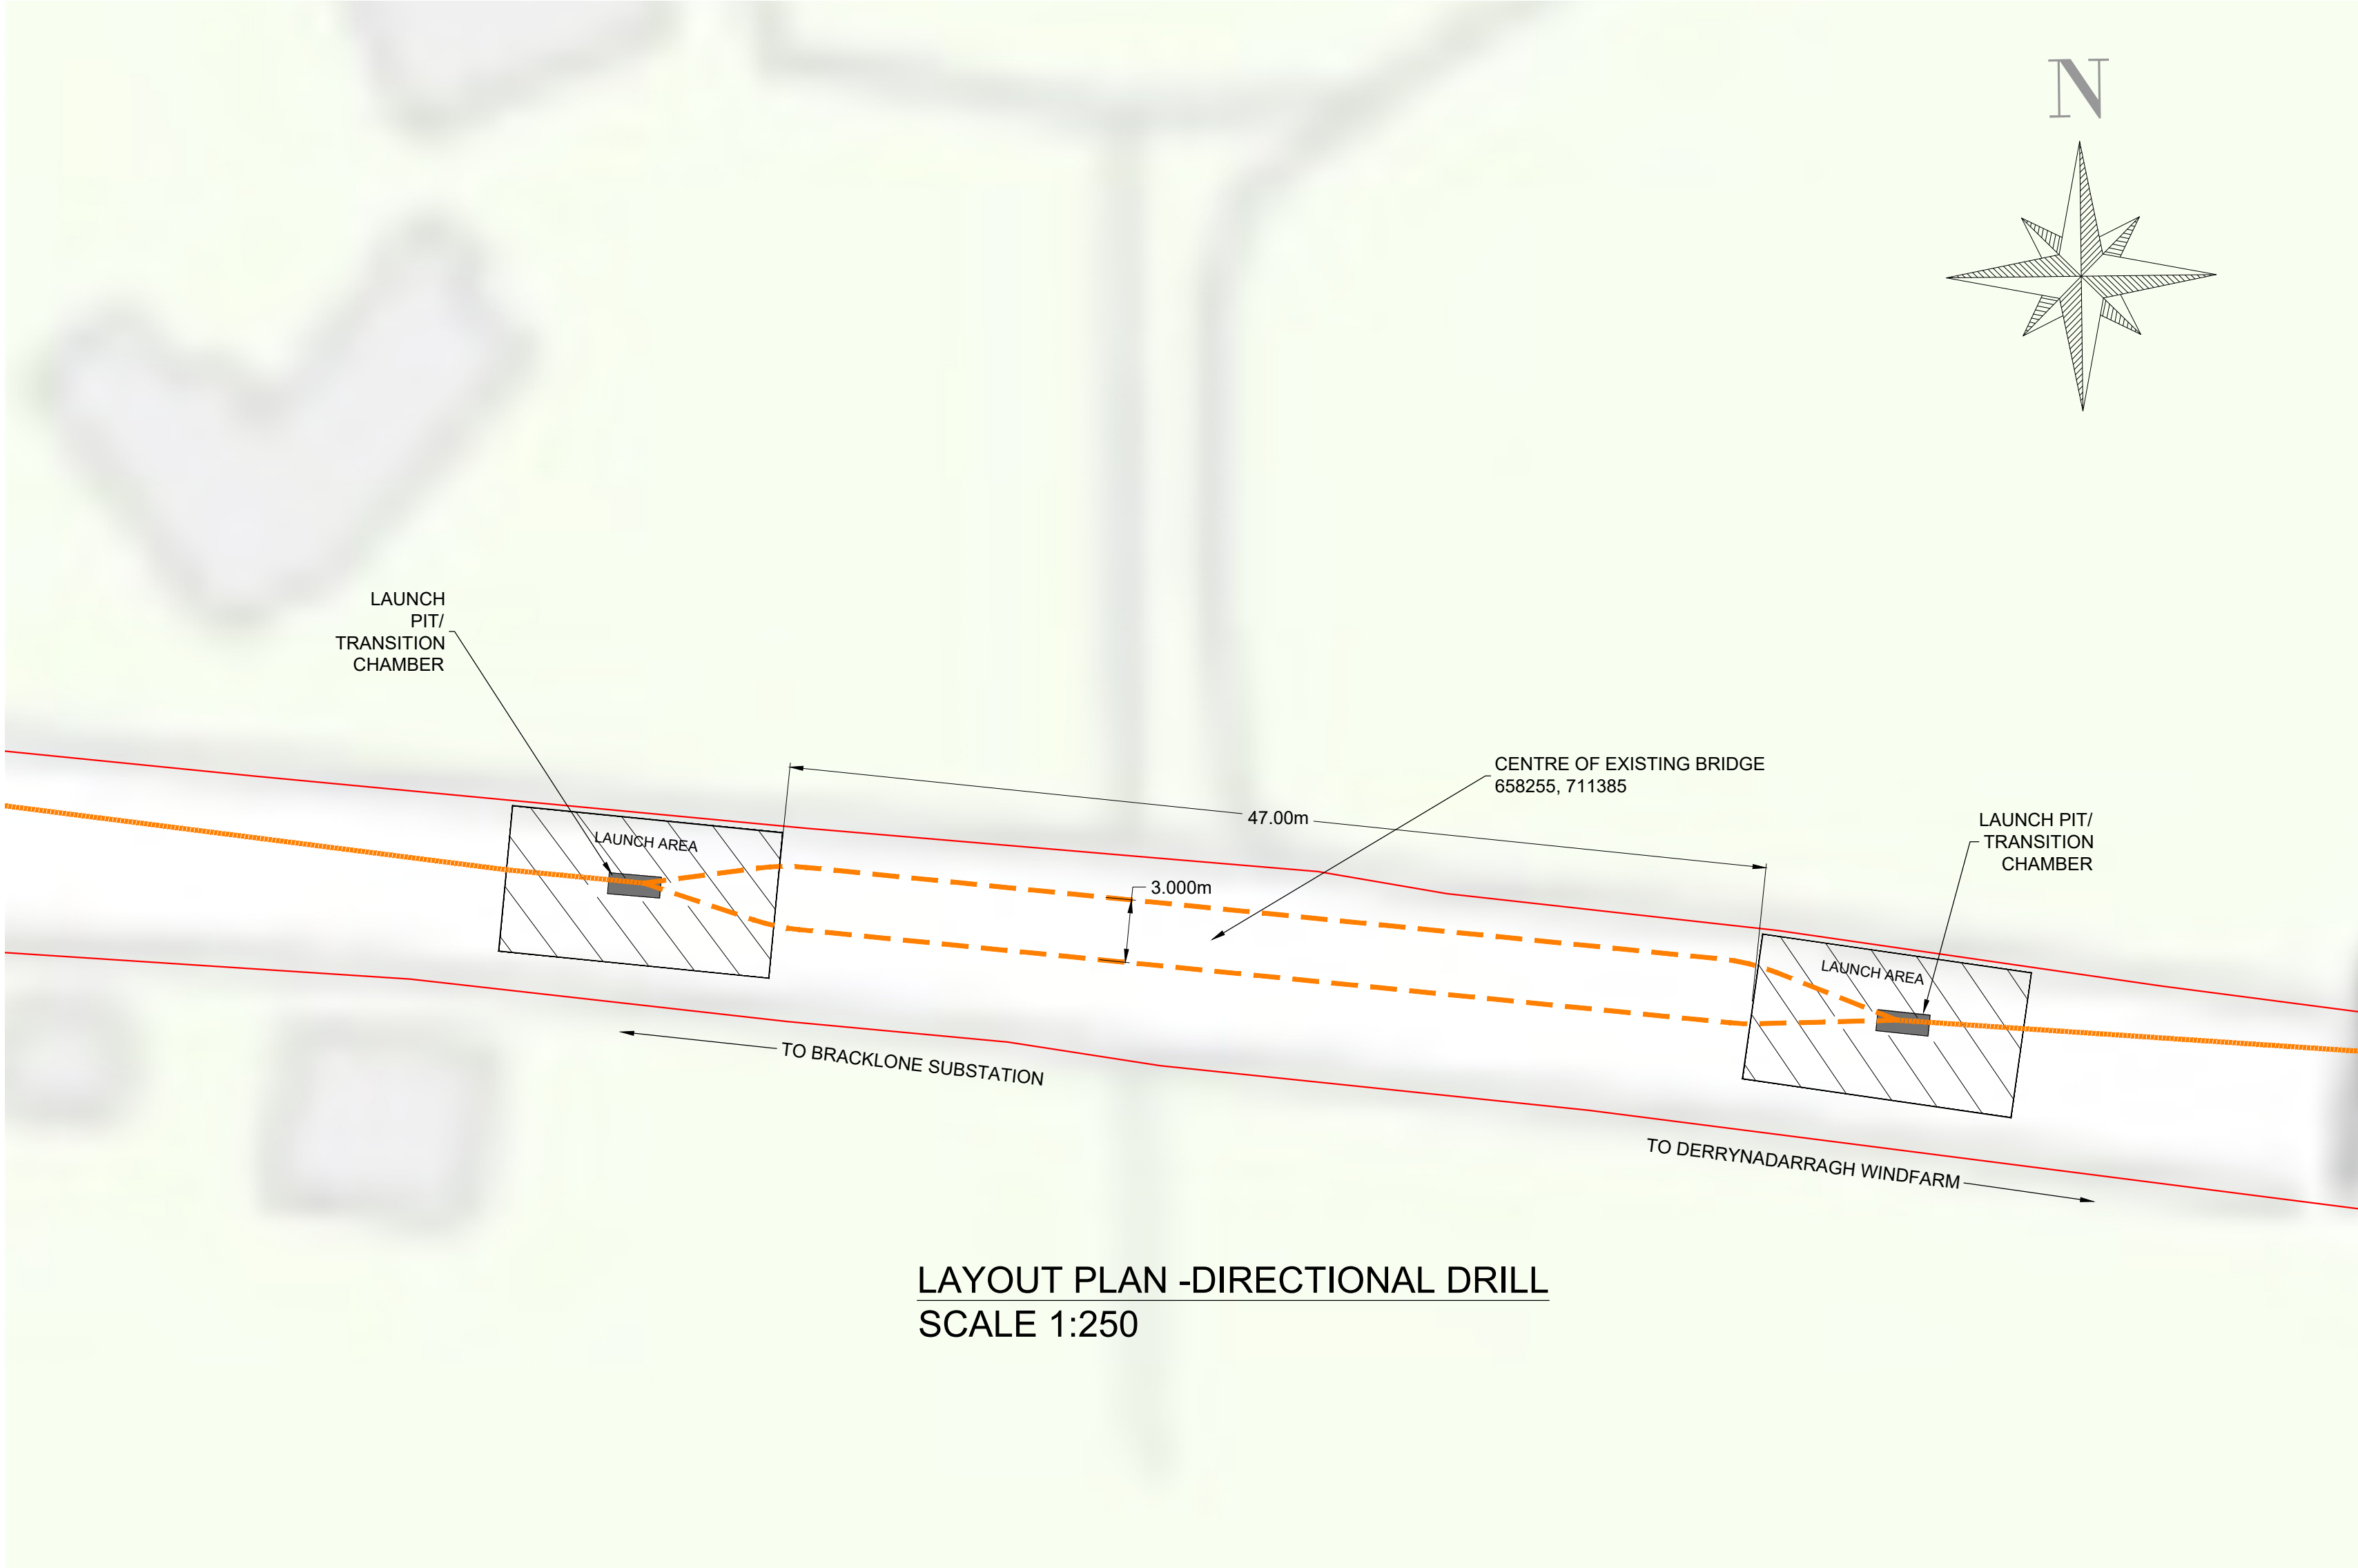

LAYOUT PLAN -DIRECTIONAL DRILL
SCALE 1:250



TYPICAL HDD
DRILLING RIG

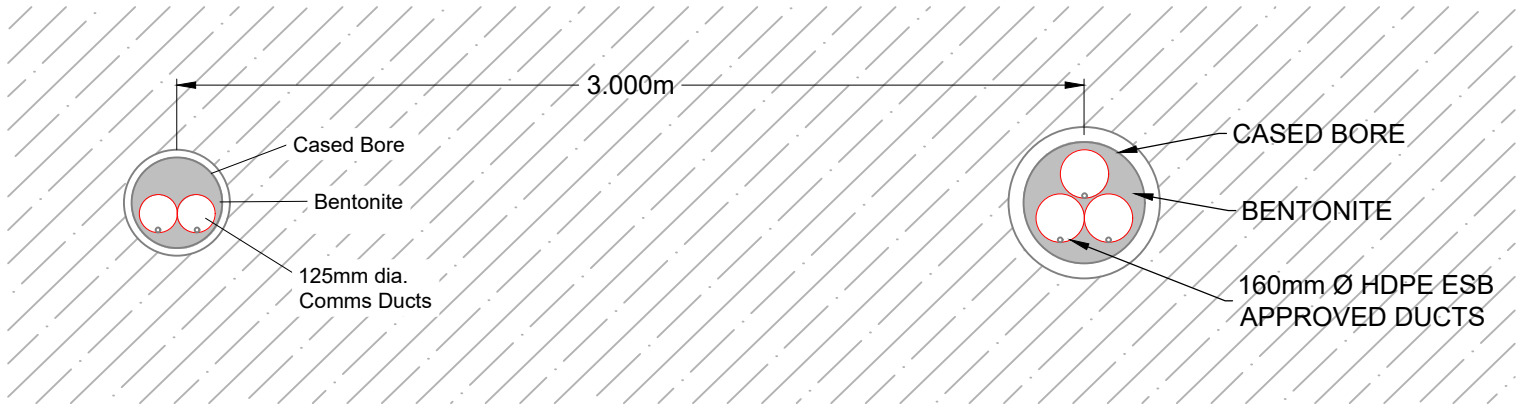

HDD SECTION
SCALE 1:25


NOTES:

1. DRAWING ONLY TO BE USED FOR THE PURPOSE OF PLANNING AND IS SUBJECT TO DETAILED DESIGN.
2. ALL DIMENSIONS IN METRES UNLESS STATED
3. FIGURED DIMENSIONS ONLY TO BE USED.
4. DRAWINGS ARE NOT TO BE SCALED.
5. ALL COORDINATES IN ITM

LEGEND:

PLANNING BOUNDARY ———


GRID CONNECTION ROUTE - - - - -

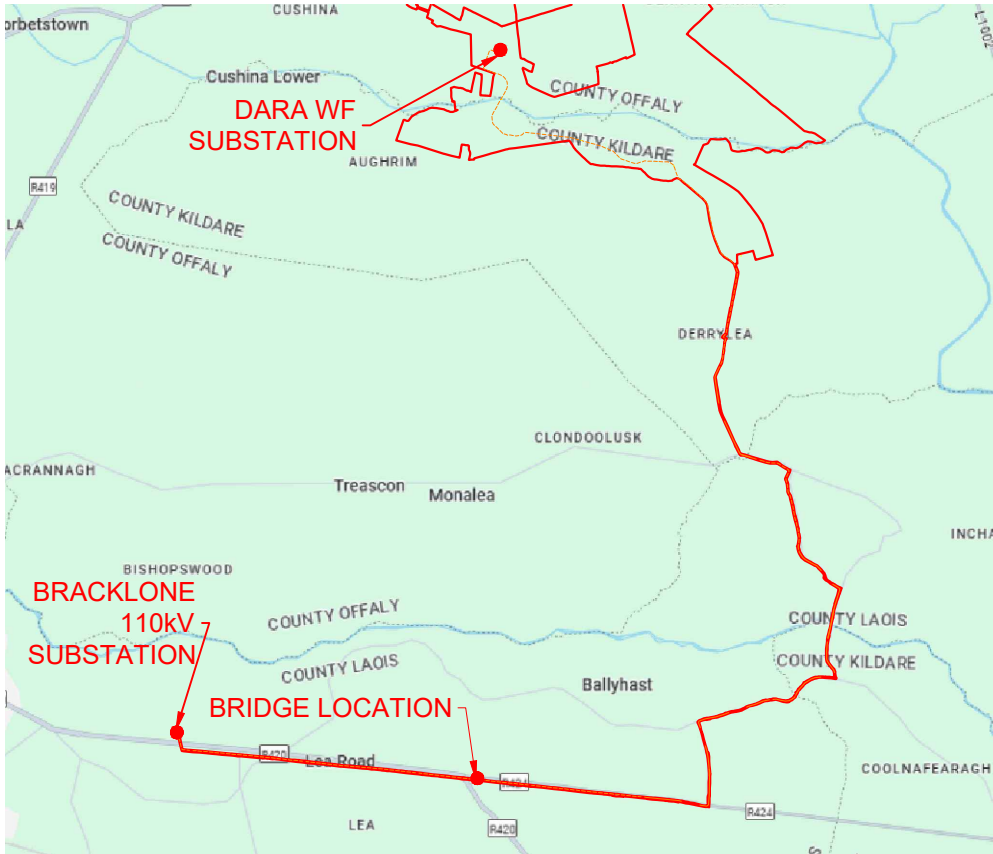

LOCATION PLAN



BERGINS BRIDGE
PHOTO FROM REPORT 'AN ECOLOGICAL AND INDUSTRIAL
HERITAGE SURVEY OF THE MOUNTMELICK CANAL'

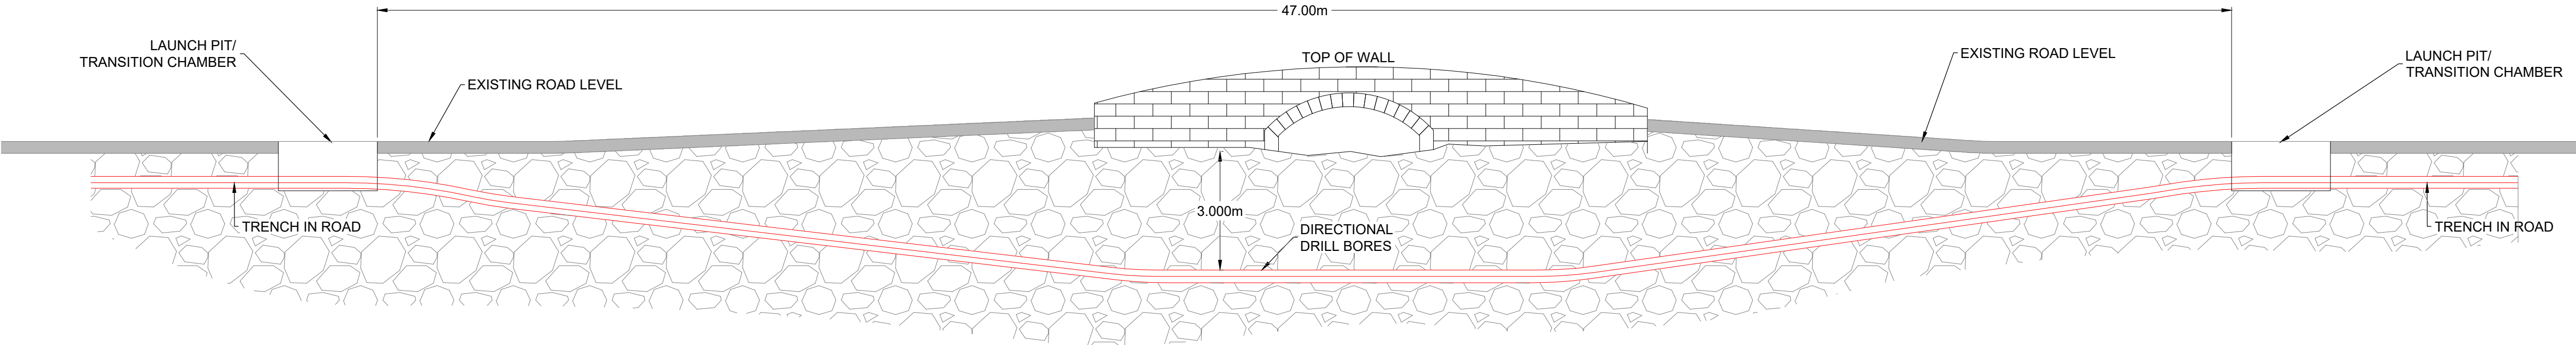

ILLUSTRATIVE SECTIONAL ELEVATION DIRECTIONAL DRILL
SCALE 1:100

A	12.09.2025	S.O.M.	J.S.	FIRST ISSUE
REV	DATE	BY	CHKD	DESCRIPTION
ENGINEER				CLIENT
Danu Energy CONSULTING				Derrynadarragh Wind Farm
PROJECT				
DERRYNADARRAGH WIND FARM				
TITLE				
CANAL - BERGINS BRIDGE DIRECTIONAL (HDD) DETAIL				
SCALE		STATUS		
AS SHOWN		FOR INFORMATION		
PAPER SIZE	DRAWN BY		CHECKED AND APPROVED	
A1	S.O'MAHONY		J.SHANAHAN	
PROJECT PHASE	DATE		DATE	
PLANNING	12.08.2025		12.08.2025	
DRAWING NUMBER	REVISION			
DANU-DAR D001.5	V1			