


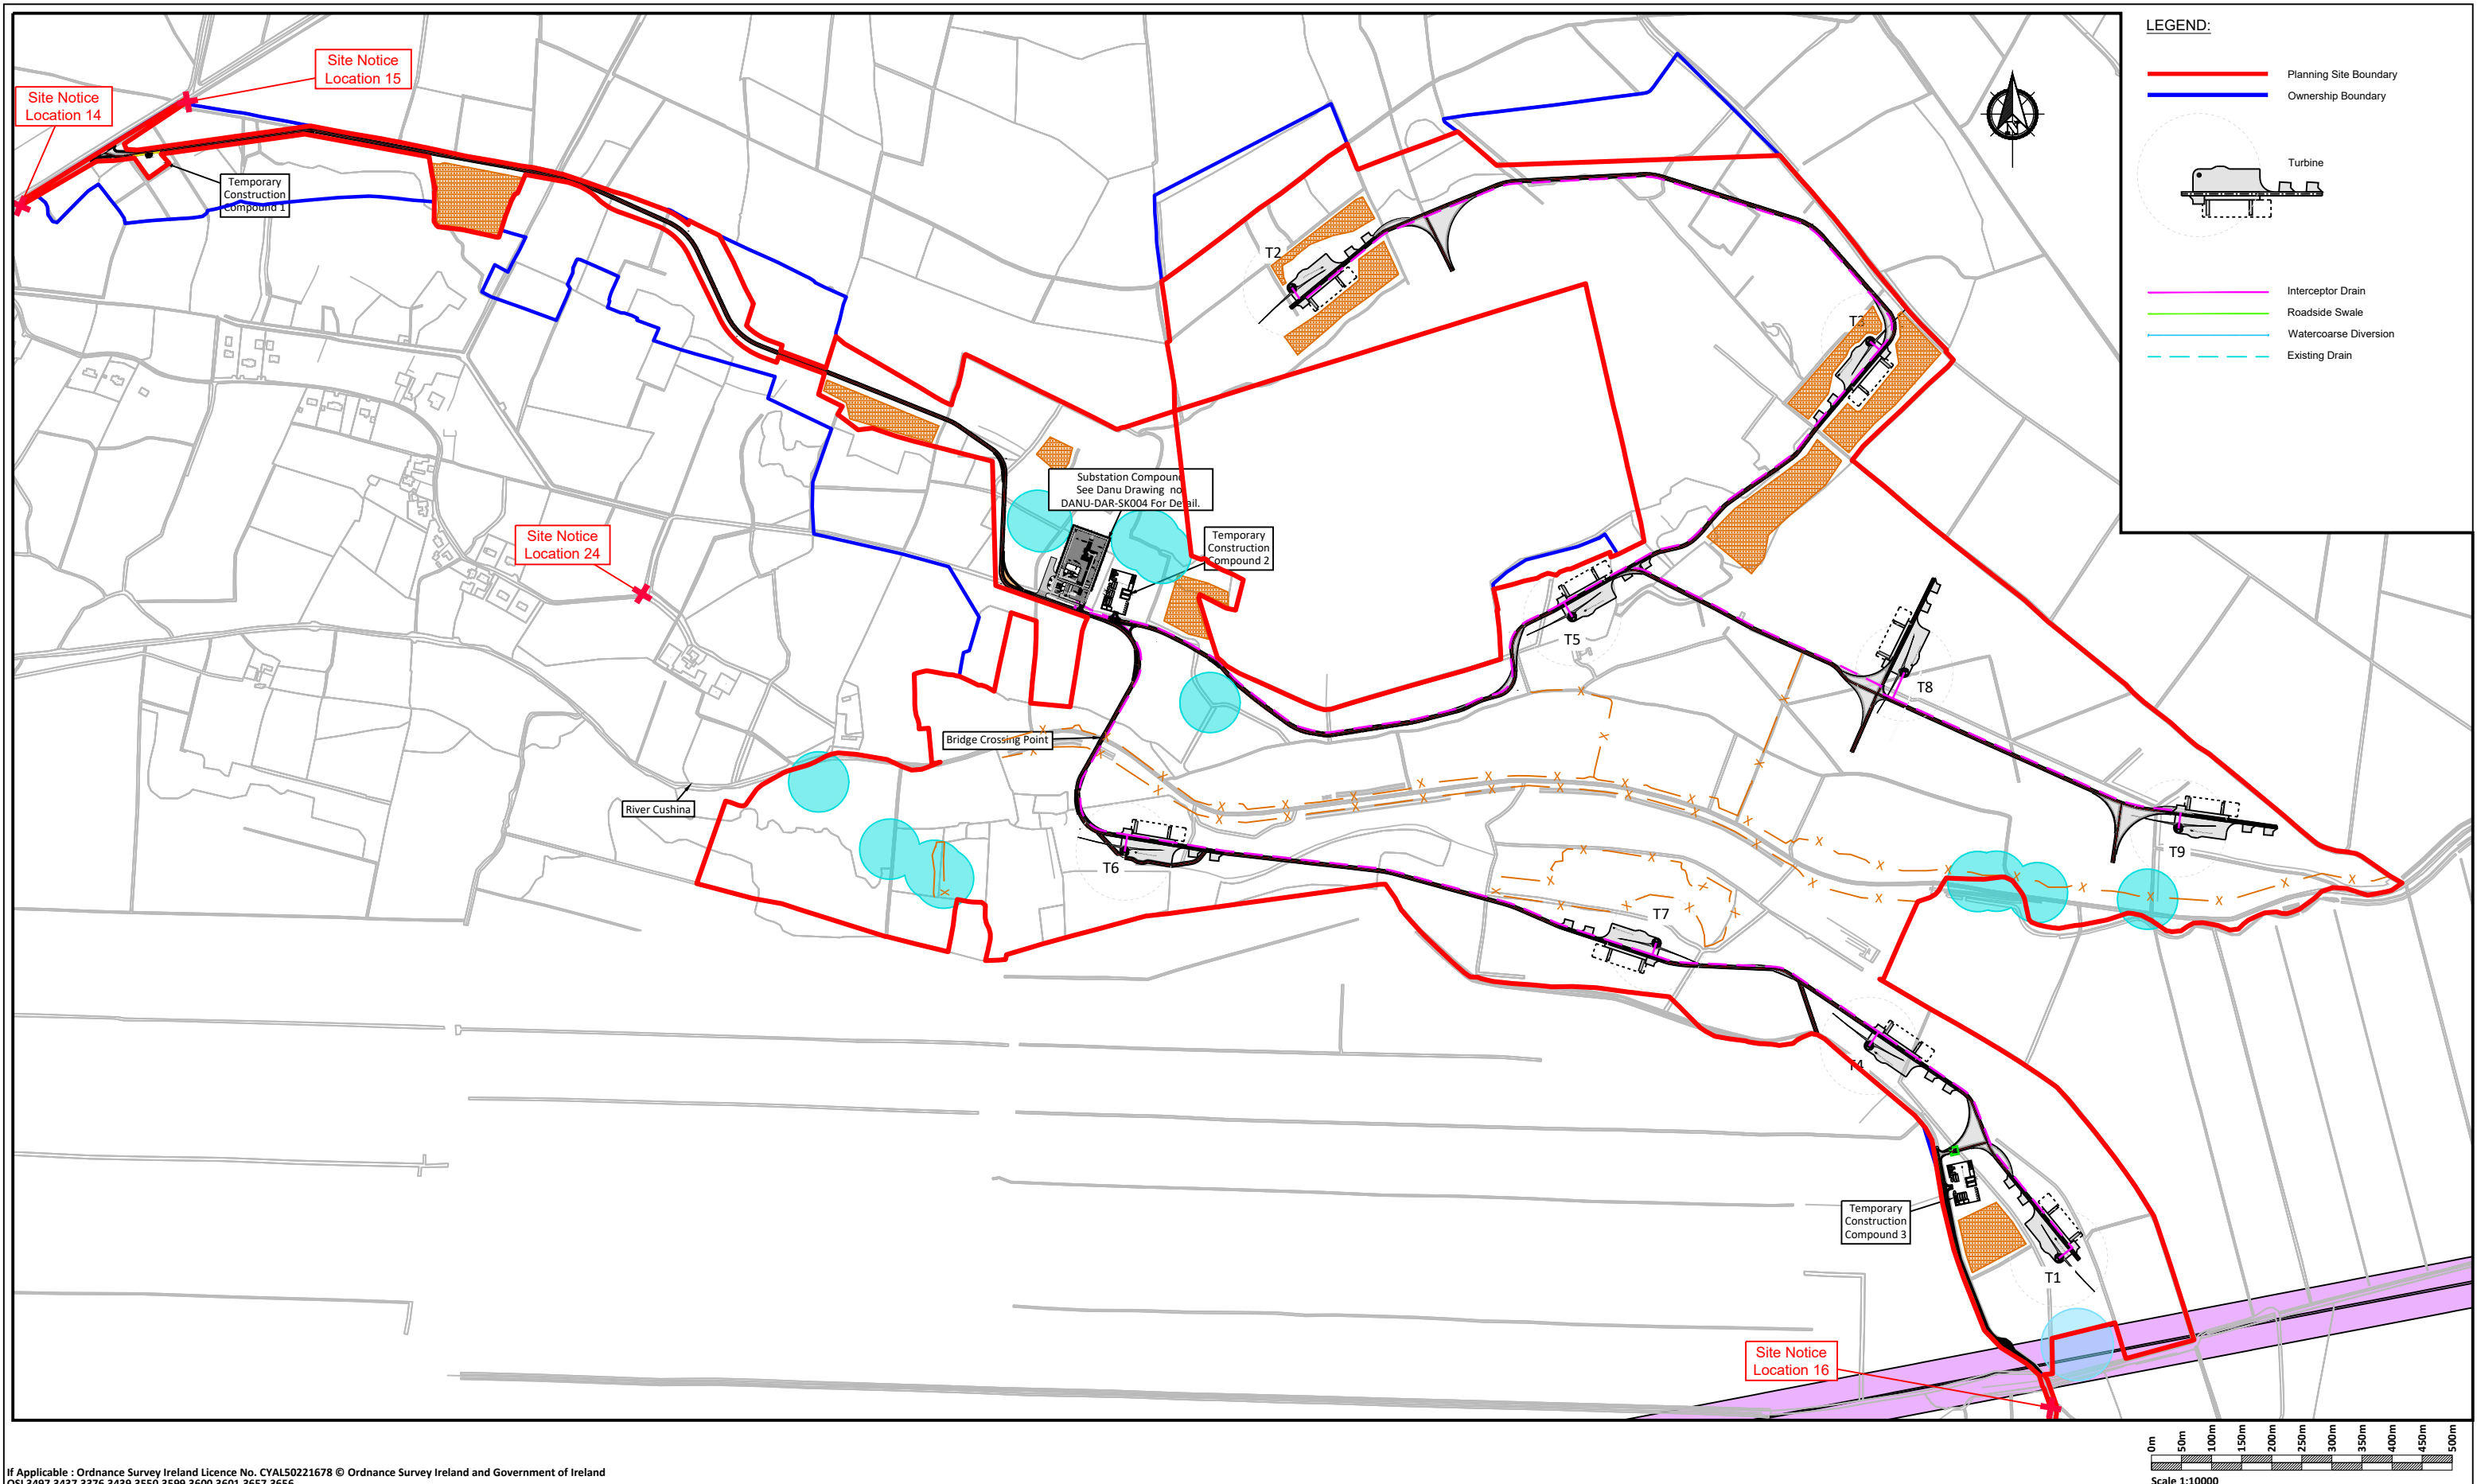

If Applicable : Ordnance Survey Ireland Licence No. CYAL50221678 © Ordnance Survey Ireland and Government of Ireland
OSI 3497,3437,3376,3439,3550,3599,3600,3601,3657,3656



Cork | Dublin | Carlow
www.fehilytimoney.ie

No part of this document may be reproduced or transmitted in any form or stored in any retrieval system of any nature without the written permission of Fehily Timoney & Company as copyright holder except as agreed for use on the project for which the document was originally issued. Do not scale. Use figured dimensions only. If in doubt - Ask!

Rev.	Description	App By	Date
A	ISSUE FOR PLANNING	JH	15.09.25

PROJECT		CLIENT		
DERRYNADARRAGH WIND FARM				
SHEET		Date	Project number	Scale (@ A3-)
		15.09.25	P22-145	1:10000
		Drawn by	Drawing Number	Rev
1:10000 SITE LAYOUT		CS	P22-145-0100-0001	A
		Checked by		
		LD		

O:\ACAD\2022\P22-145\P22-145-0100-0001