


If Applicable : Ordnance Survey Ireland Licence No. CYAL50221678 © Ordnance Survey Ireland and Government of Ireland
OSI 3497,3437,3376,3439,3550,3599,3600,3601,3657,3656

[illegible]

T5 SECTION A-A
Scale 1:500

[illegible]

T5 SECTION B-B
Scale 1:500

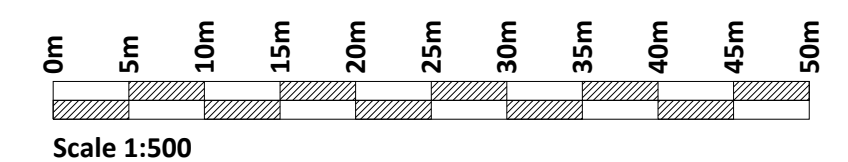

Rev.	Description	App By	Date
A	ISSUE FOR PLANNING	JH	15.09.25

PROJECT DERRYNADARRAGH WIND FARM	CLIENT  Dara Energy Limited			
SHEET T5 HARDSTAND - PLAN & SECTIONS	Date 15.09.25	Project number P22-145	Scale (@ A1-) 1:500	
	Drawn by CS	Drawing Number P22-145-0102-0005		Rev A
	Checked by LD			