
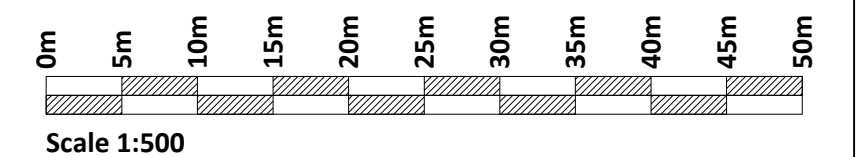


If Applicable : Ordnance Survey Ireland Licence No. CYAL50221678 © Ordnance Survey Ireland and Government of Ireland
OSI 3497,3437,3376,3439,3550,3599,3600,3601,3657,3656

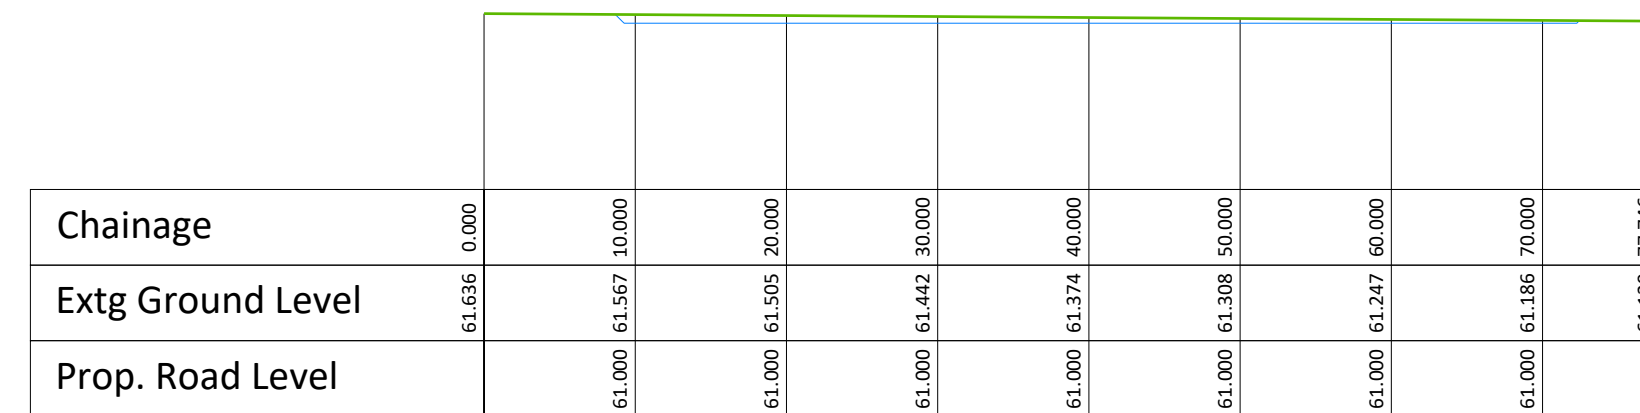

Rev.	Description	App By	Date
A	ISSUE FOR PLANNING	JH	15.09.25

PROJECT DERRYNADARRAGH WIND FARM	CLIENT  Dara Energy Limited			
SHEET T7 HARDSTAND - PLAN & SECTIONS	Date 15.09.25	Project number P22-145	Scale (@ A1-) 1:500	
	Drawn by CS	Drawing Number P22-145-0102-0007		Rev A
	Checked by LD			