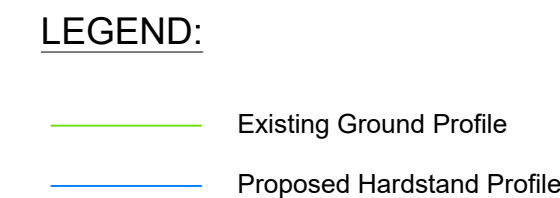


If Applicable : Ordnance Survey Ireland Licence No. CYAL50221678 © Ordnance Survey Ireland and Government of Ireland
OSI 3497,3437,3376,3439,3550,3599,3600,3601,3657,3656


[illegible]

T9 SECTION A-A

Scale 1:500

[illegible]

T9 SECTION B-B
Scale 1:500

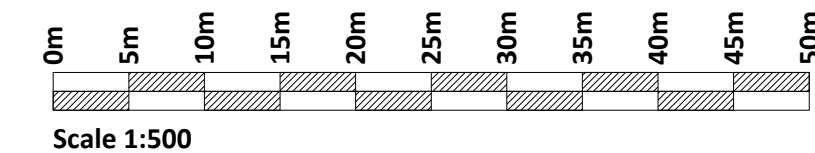

No part of this document may be reproduced or transmitted in any form or stored in any retrieval system of any nature without the written permission of Fehily Timoney & Company as copyright holder except as agreed for use on the project for which the document was originally issued. Do not scale. Use figured dimensions only. If in doubt - Ask!

Rev.	Description	App By	Date
A	ISSUE FOR PLANNING	JH	15.09.25

PROJECT DERRYNADARRAGH WIND FARM	CLIENT  Dara Energy Limited		
SHEET T9 HARDSTAND - PLAN & SECTIONS	Date 15.09.25	Project number P22-145	Scale (@ A1-) 1:500
	Drawn by CS	Drawing Number P22-145-0102-0009	
	Checked by LD	Rev A	

Q:\ACAD\2022\P22-145\P22-145-0102-0009