




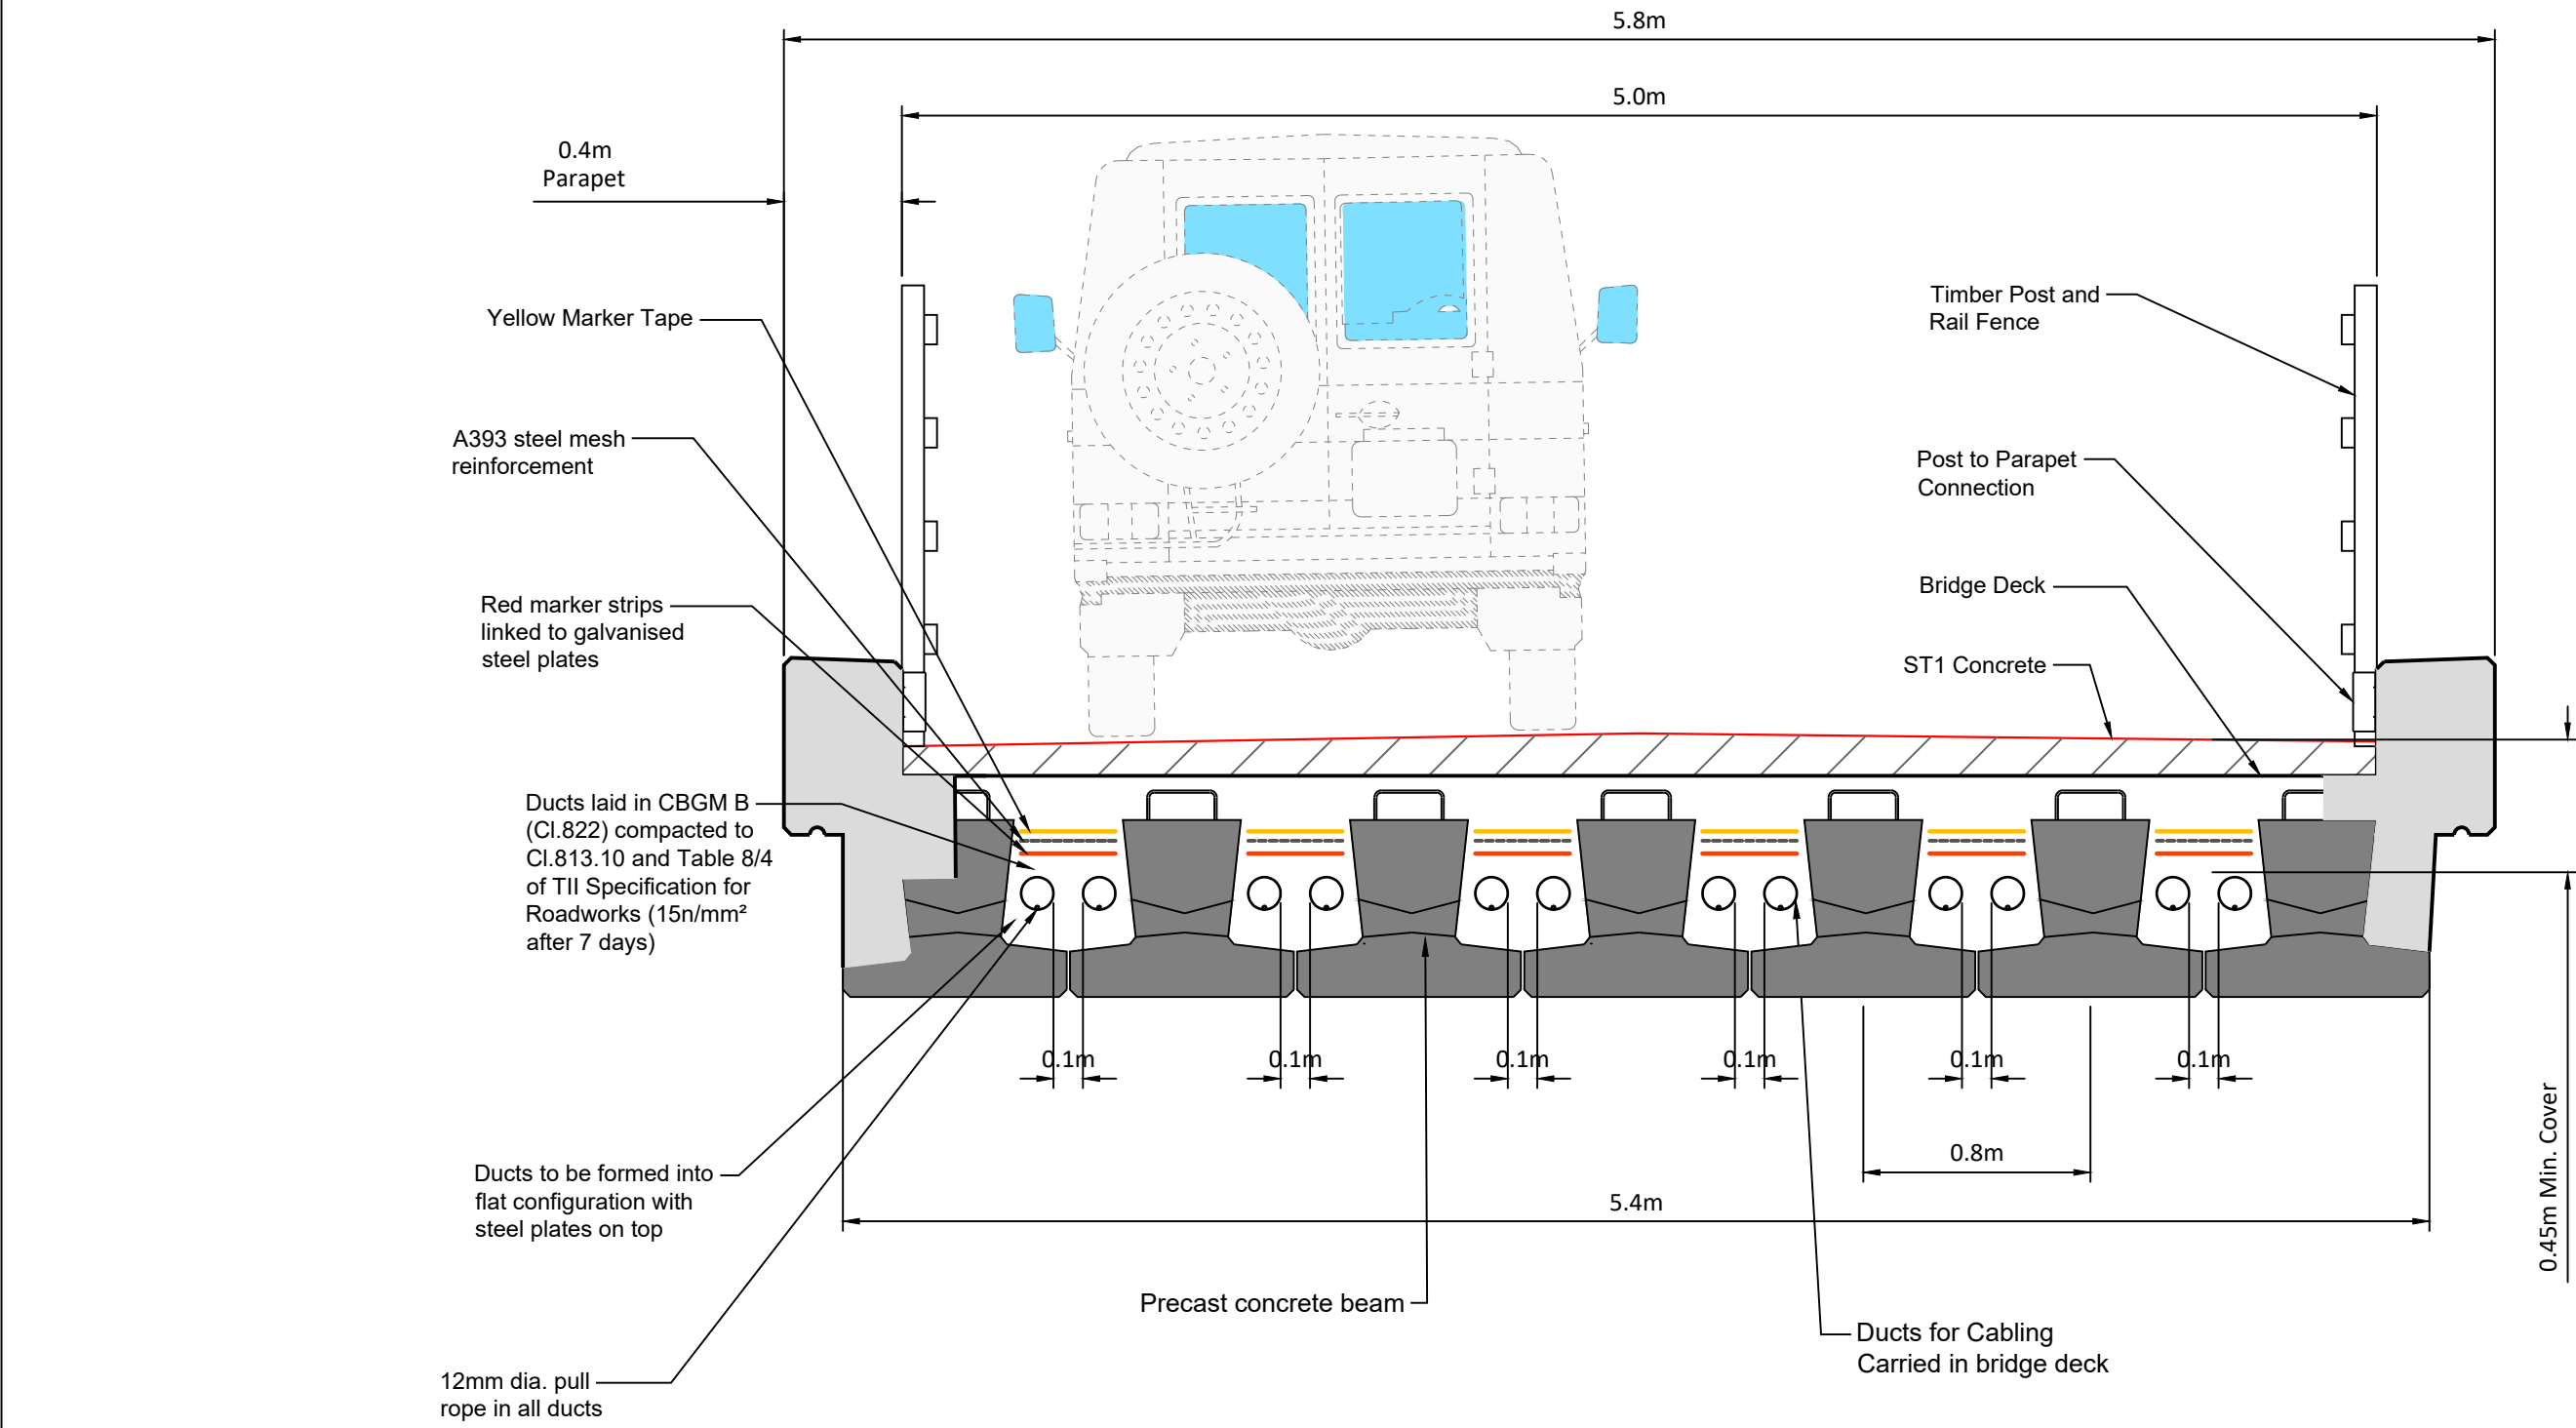


SECTION B-B
Scale 1:25

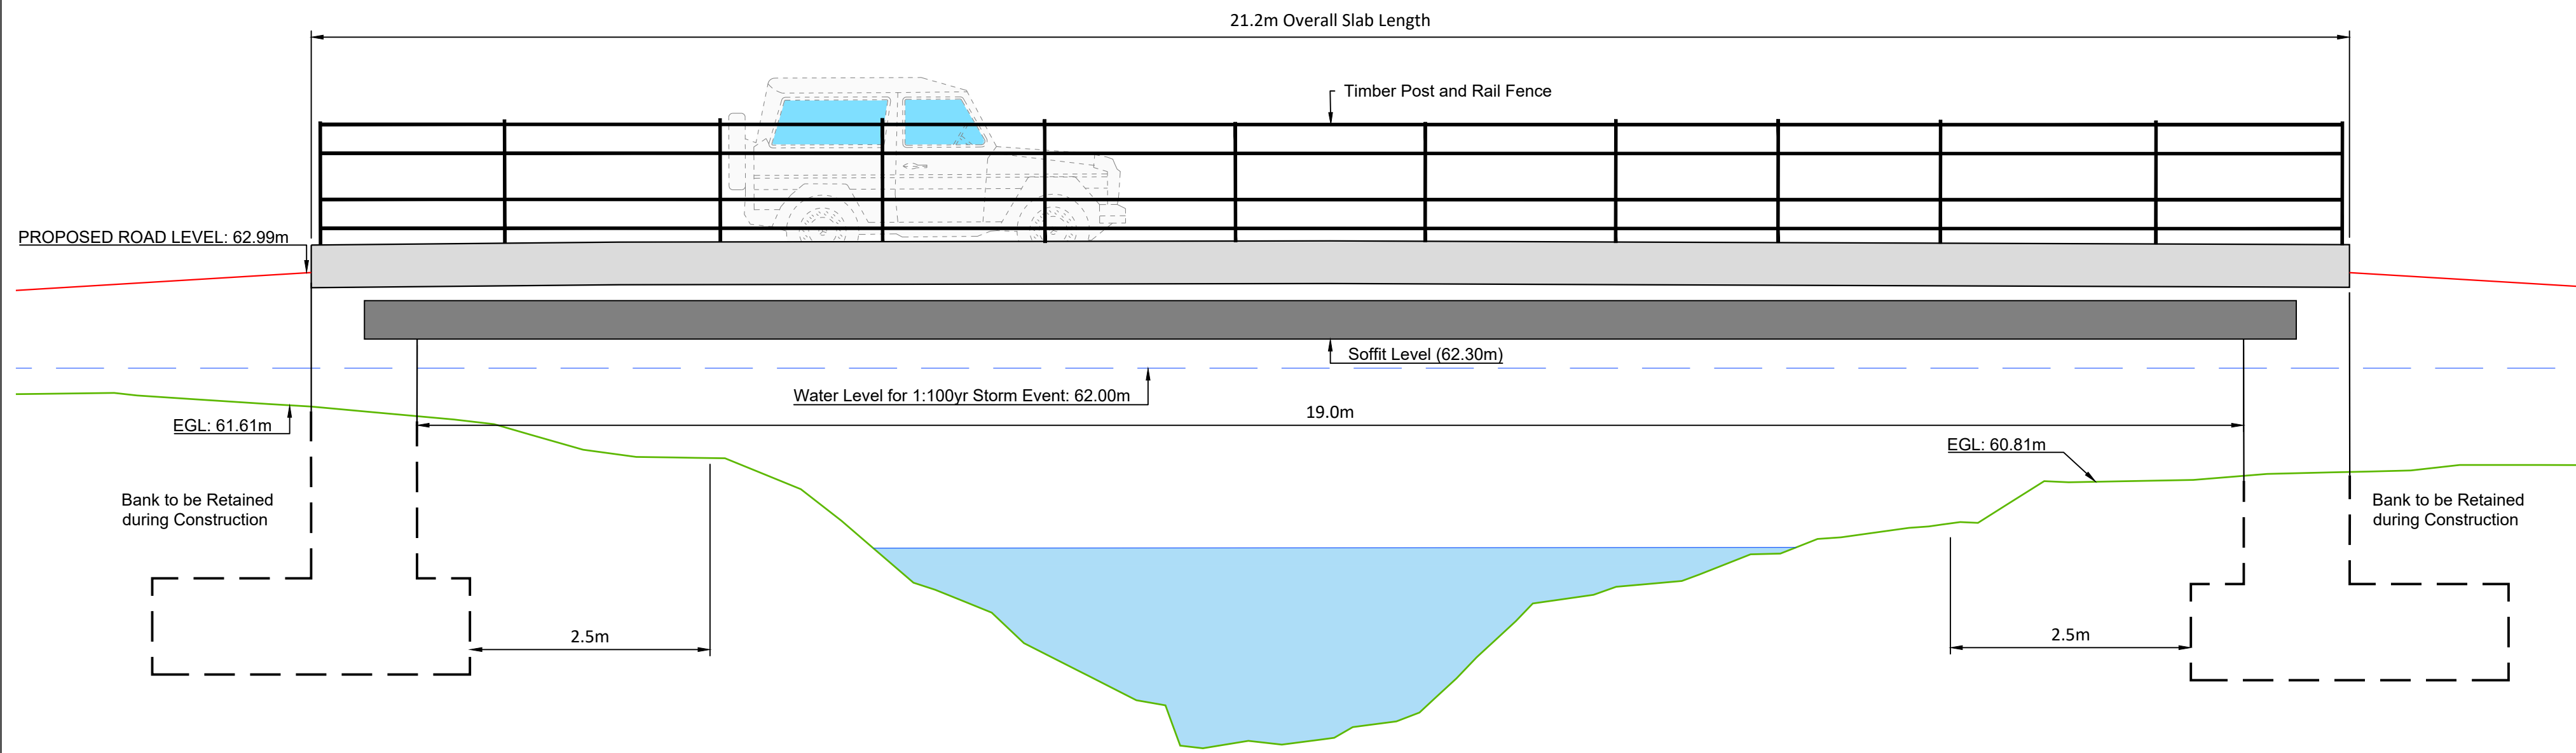

SECTION A-A
Scale 1:50

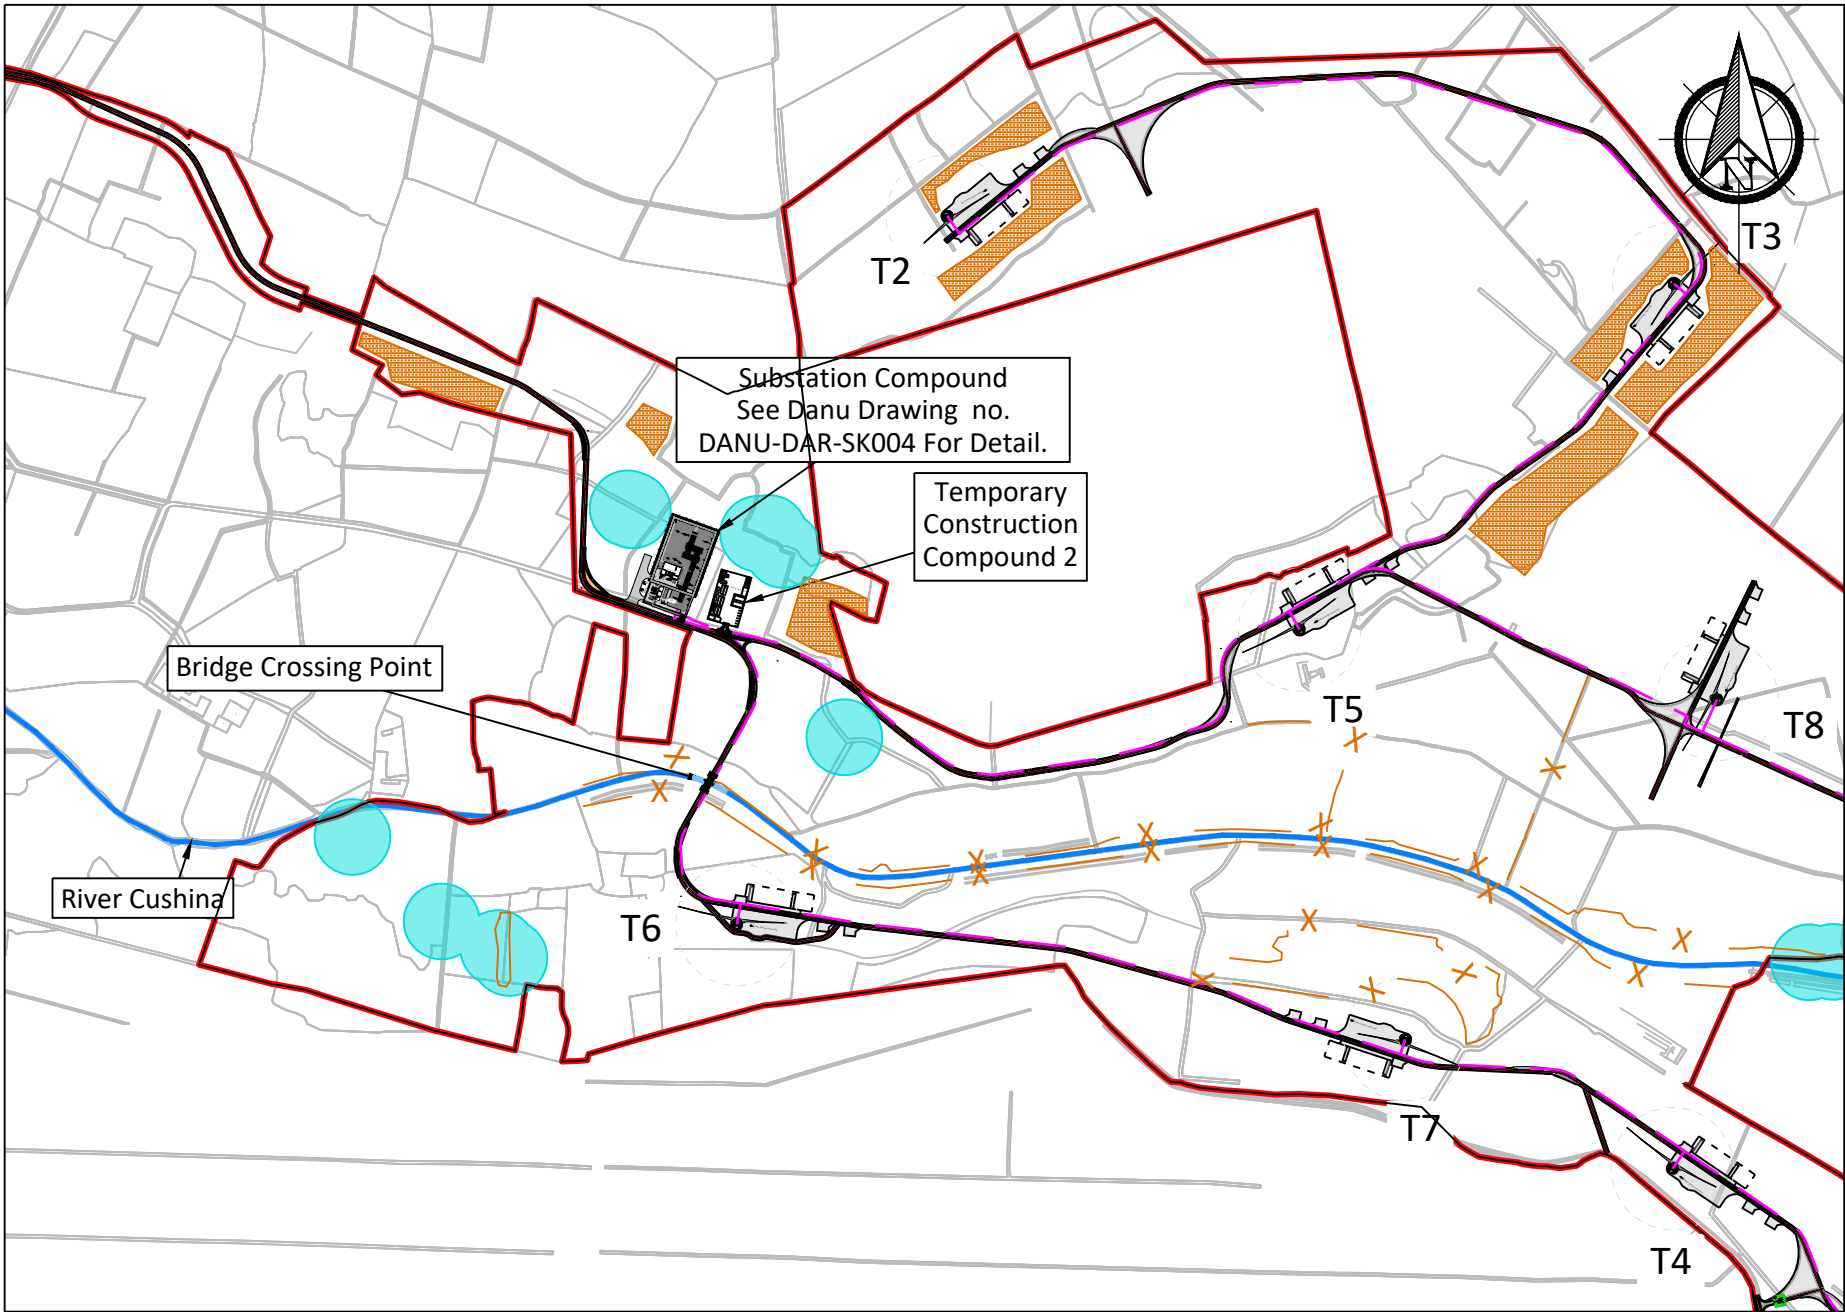

LOCATION PLAN
Scale 1:10000

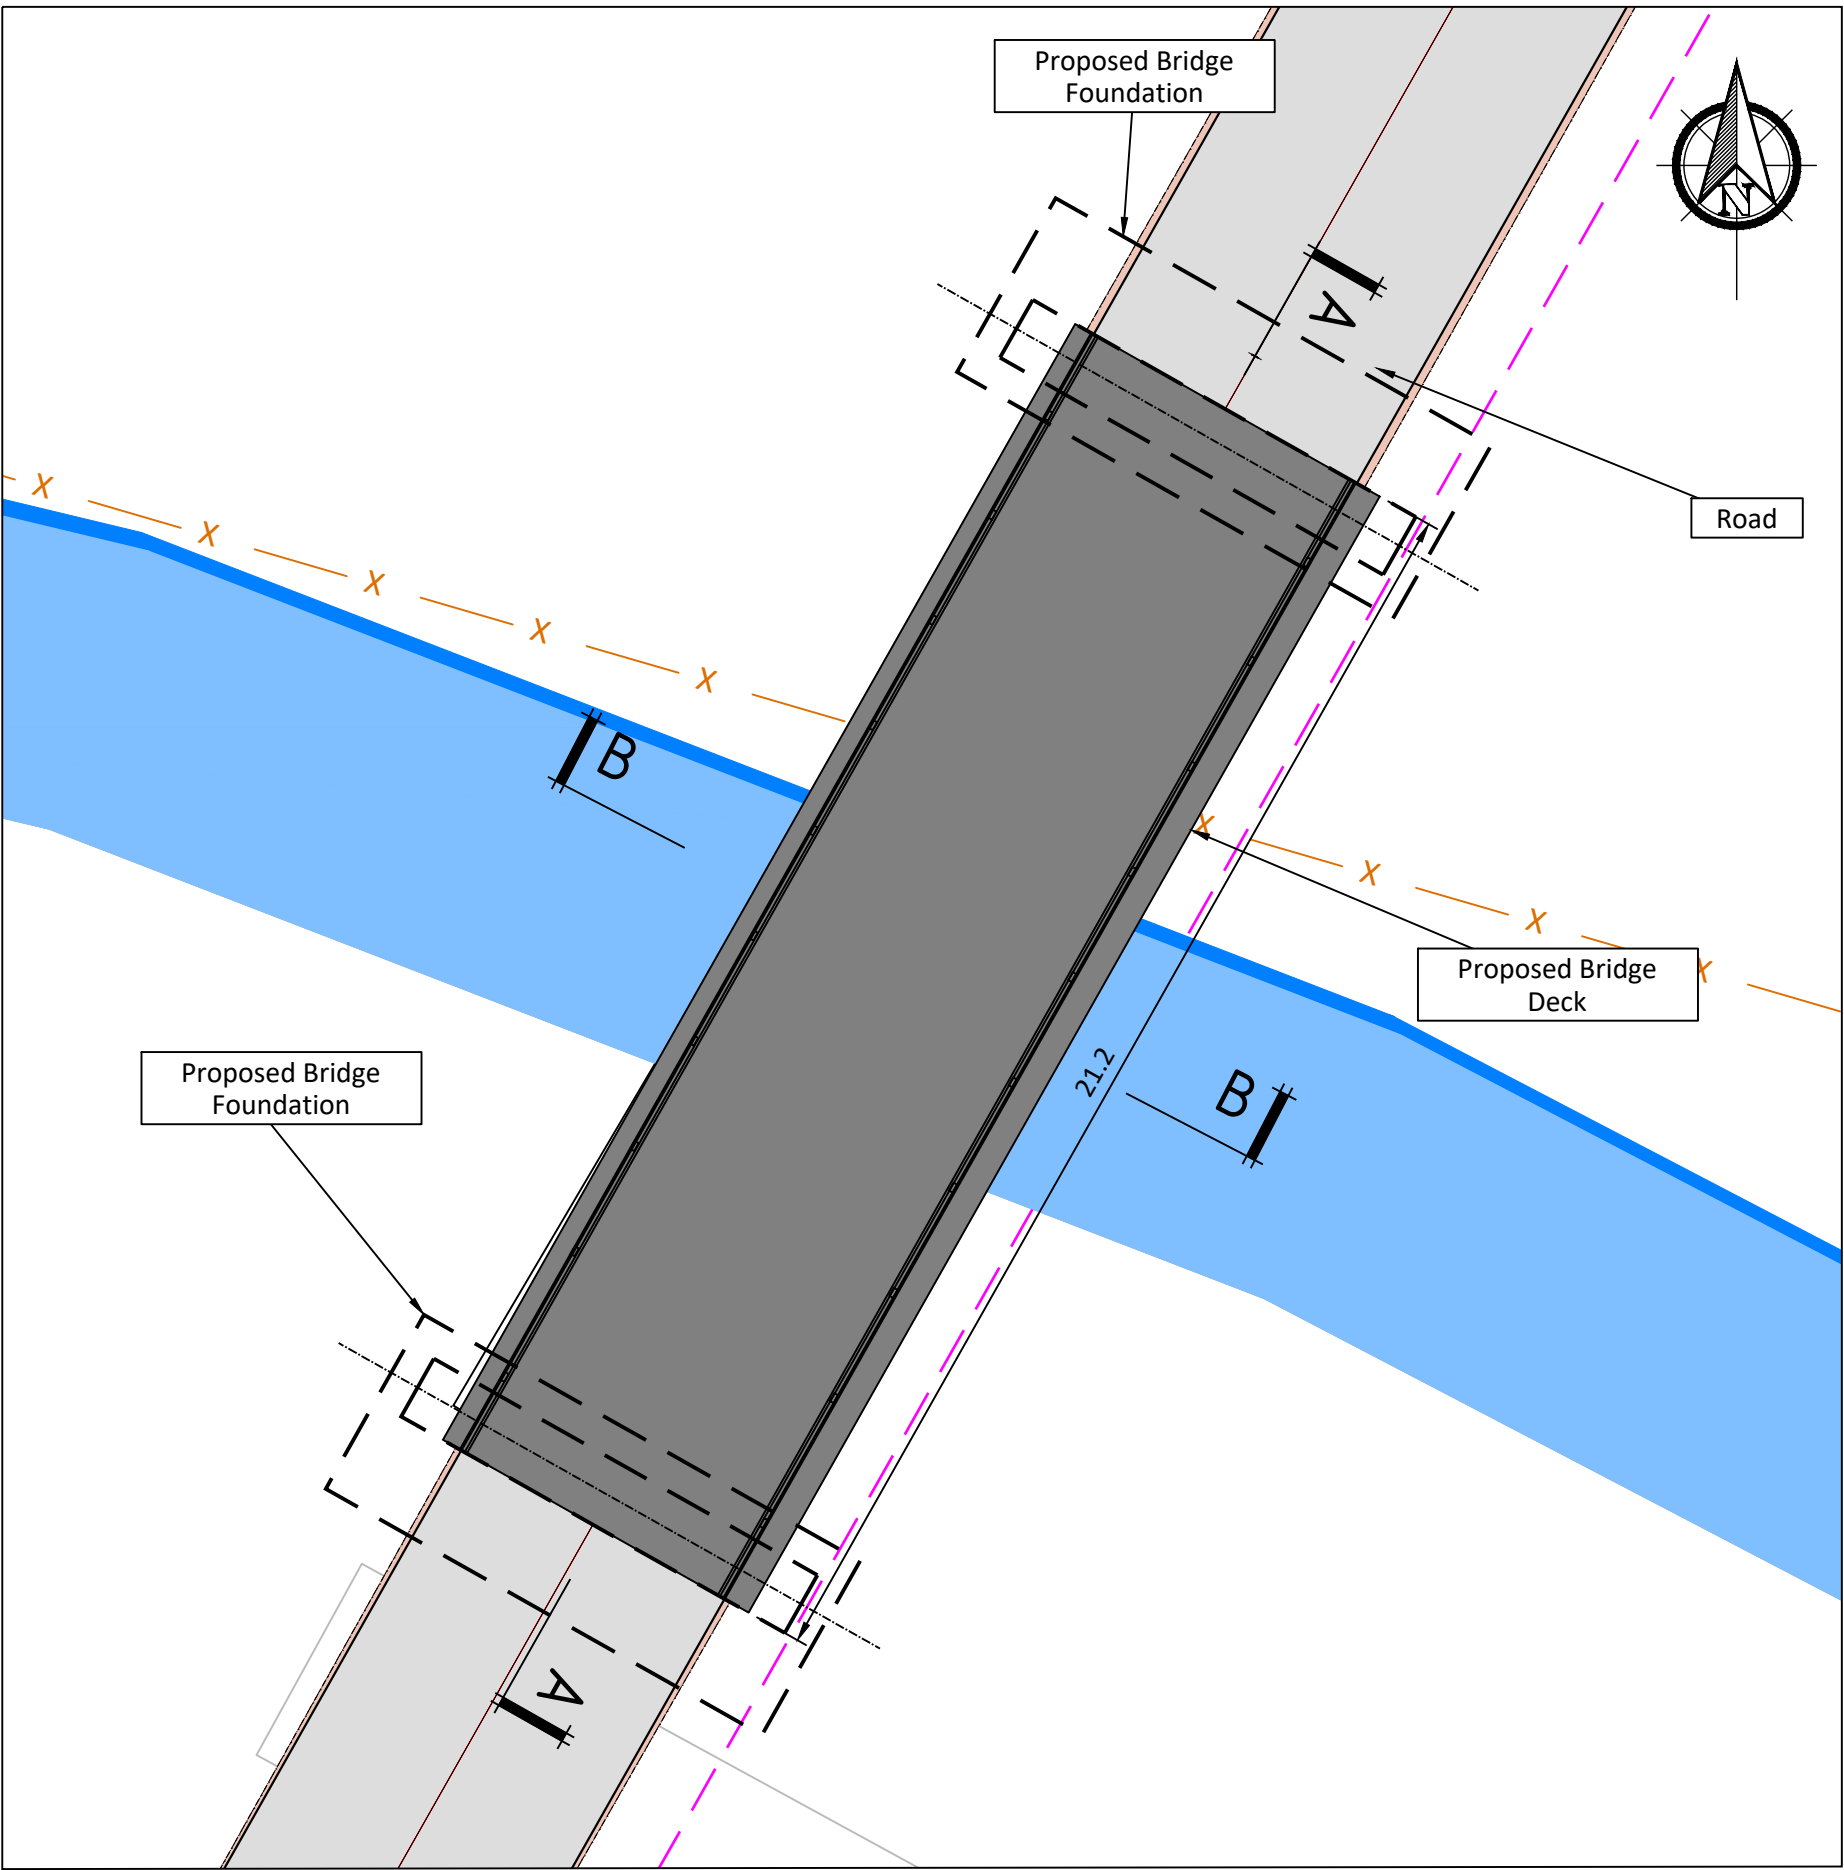

BRIDGE PLAN
Scale 1:125

- LEGEND:
- Planning Site Boundary
 - Proposed Habitat Fence
- Notes:
- This drawing is for planning purposes only.
 - Dimensions in meters unless otherwise noted.
 - Levels shown relative to ordnance datum (Malin Head).
 - Co-ordinates are to Irish Transverse Mercator (ITM).
 - Extent of earthworks not shown.
 - Foundation to be designed according to geotechnical engineers, specification at detailed design.

If Applicable : Ordnance Survey Ireland Licence No. CYAL50221678 © Ordnance Survey Ireland and Government of Ireland
OSI 3497,3437,3376,3439,3550,3599,3600,3601,3657,3656

FEHILY TIMONEY Cork | Dublin | Carlow
www.fehilytimoney.ie

No part of this document may be reproduced or transmitted in any form or stored in any retrieval system of any nature without the written permission of Fehily Timoney & Company as copyright holder except as agreed for use on the project for which the document was originally issued. Do not scale. Use figured dimensions only. If in doubt - Ask!

Rev.	Description	App By	Date
A	ISSUE FOR CLIENT COMMENTS	JH	15.09.25

PROJECT		DERRYNADARRAGH WIND FARM		CLIENT		 Dara Energy Limited				
SHEET		PRELIMINARY DESIGN - CUSHINA BRIDGE CROSSING DETAIL		Date	15.09.25	Project number	P22-145	Scale (@ A1-)	1:10000	Rev A
				Drawn by	CS	Drawing Number			P22-145-0300-0001	
				Checked by	LD					

O:\ACAD\2022\P22-145\P22-145-0300-0001