



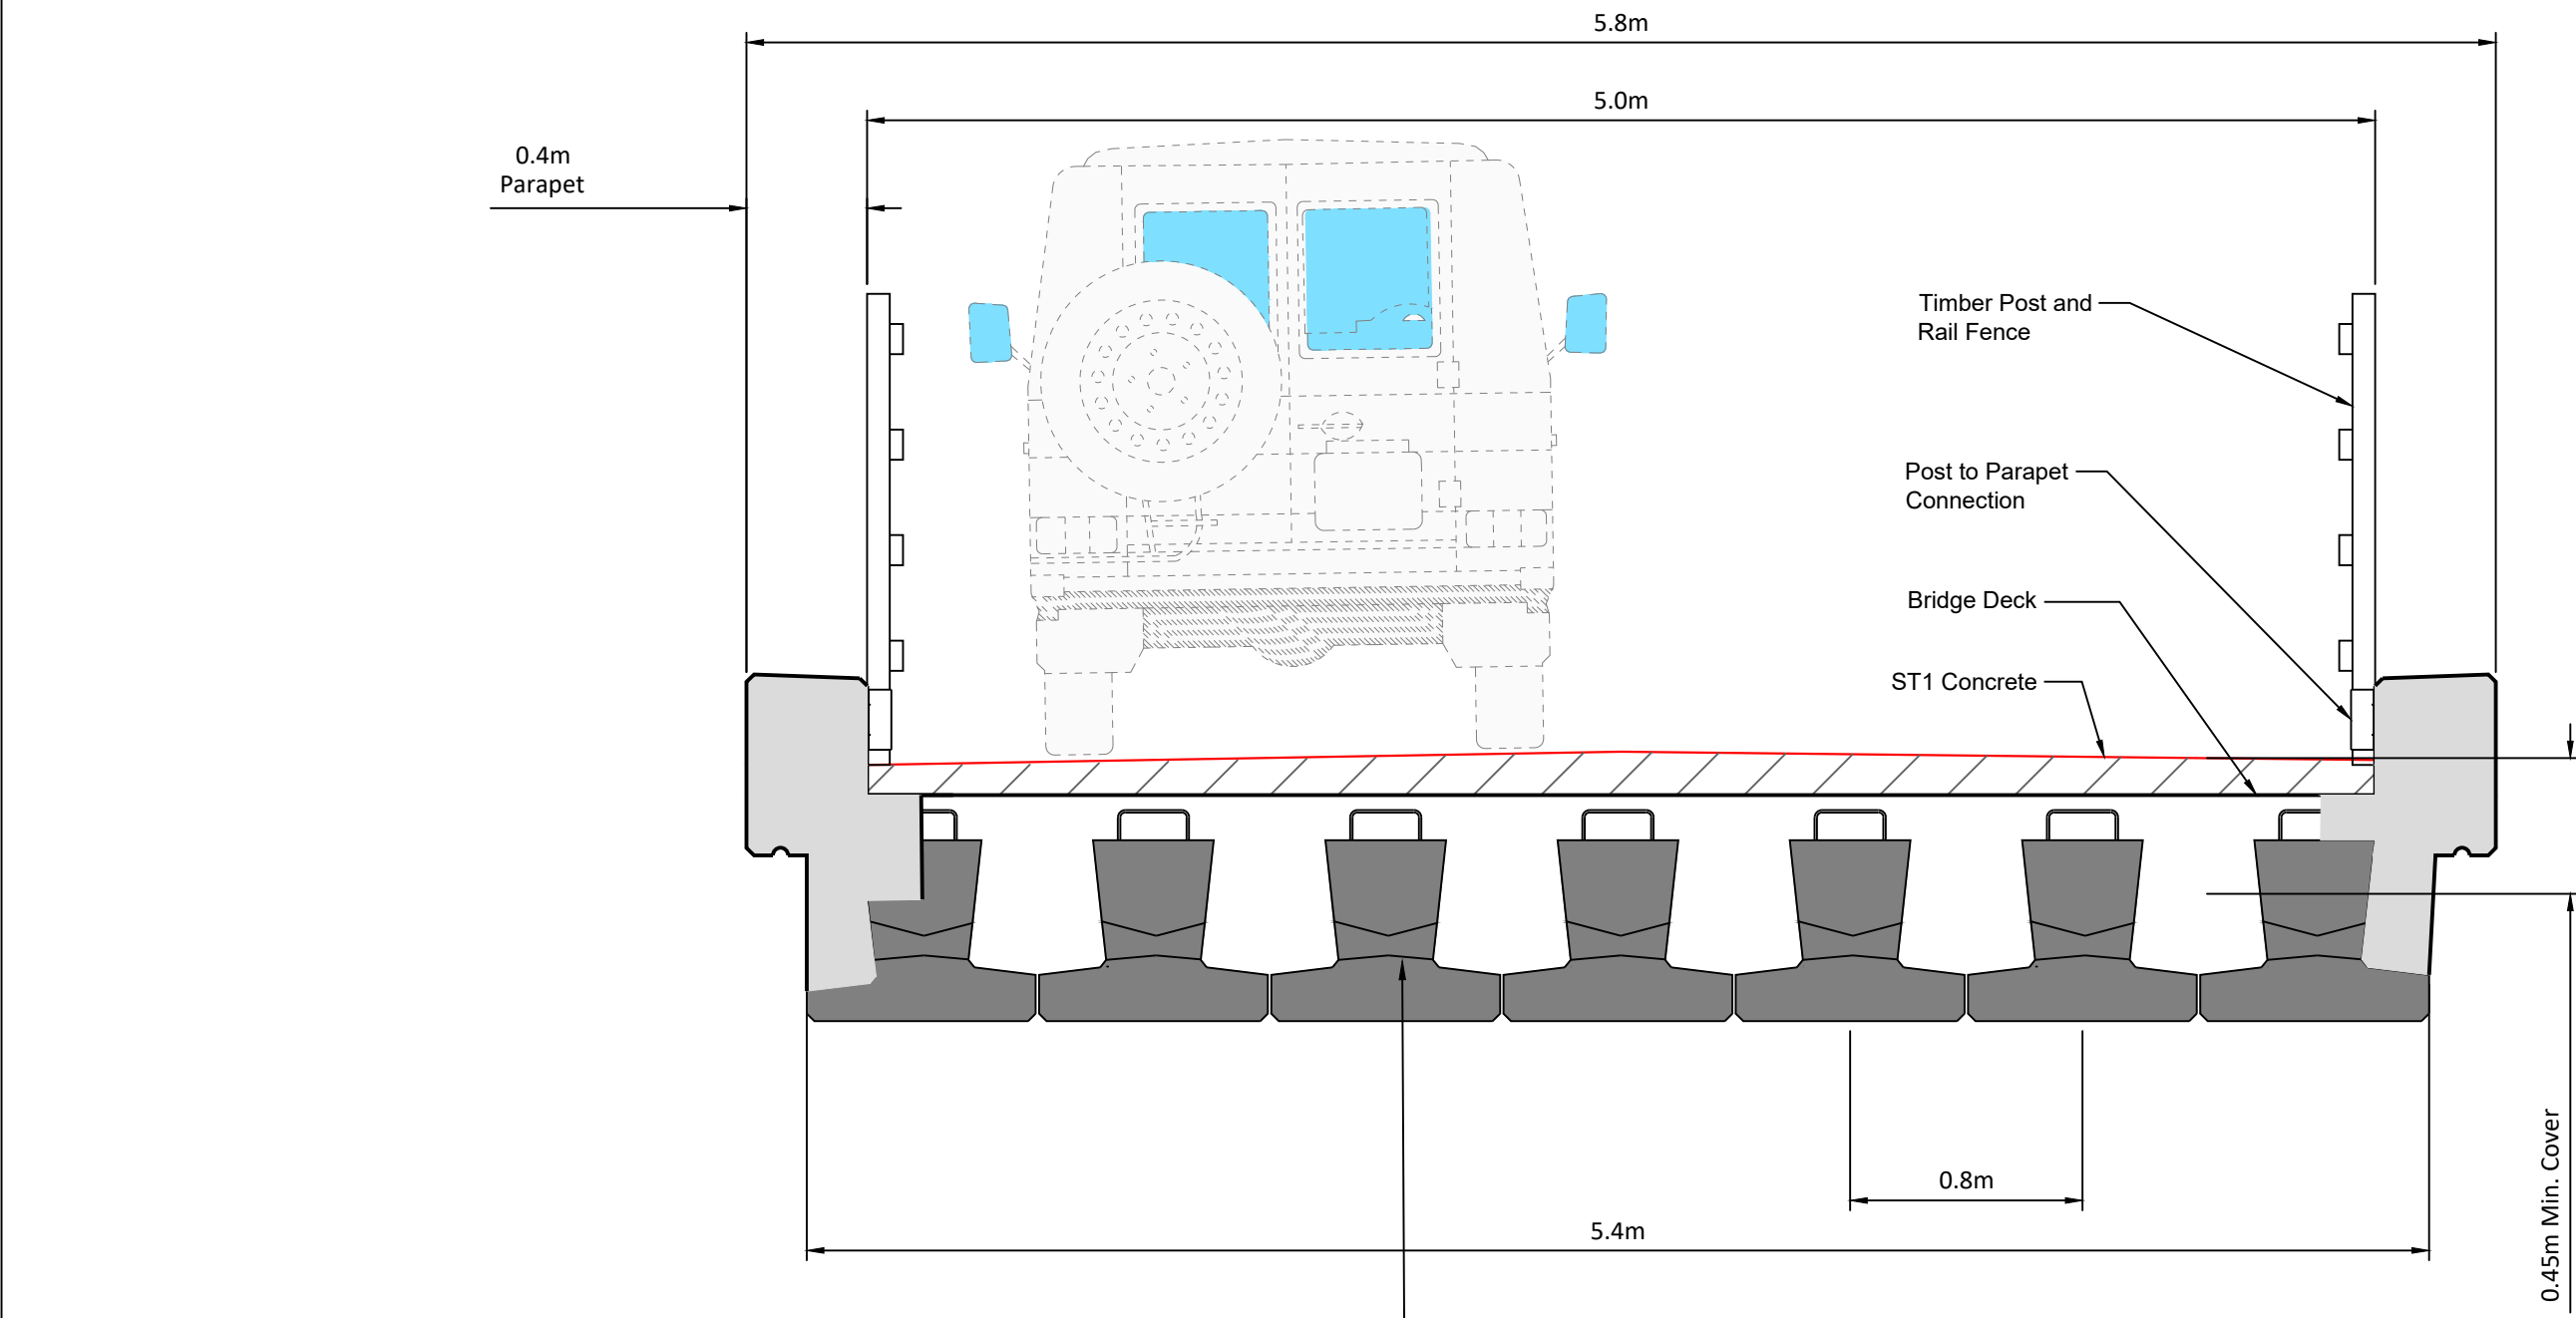


SECTION B-B
Scale 1:25

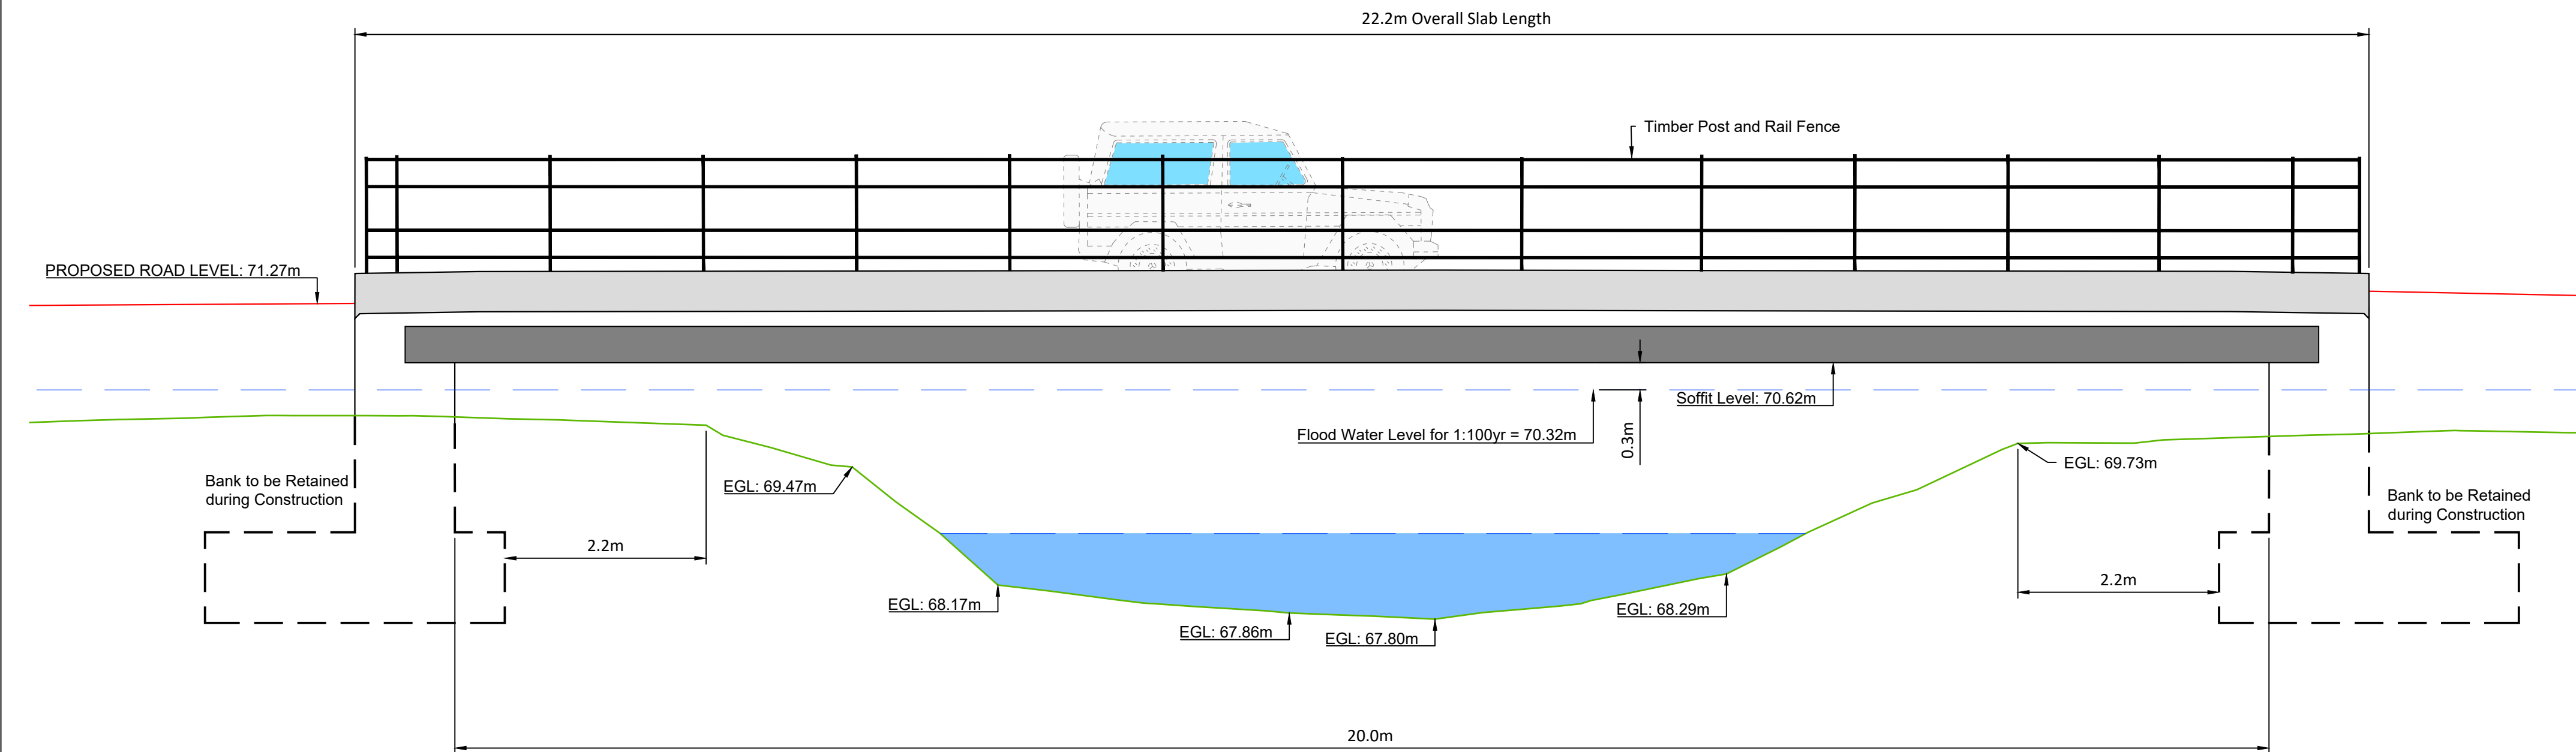

SECTION A-A
Scale 1:50



LOCATION PLAN
Scale 1:10000

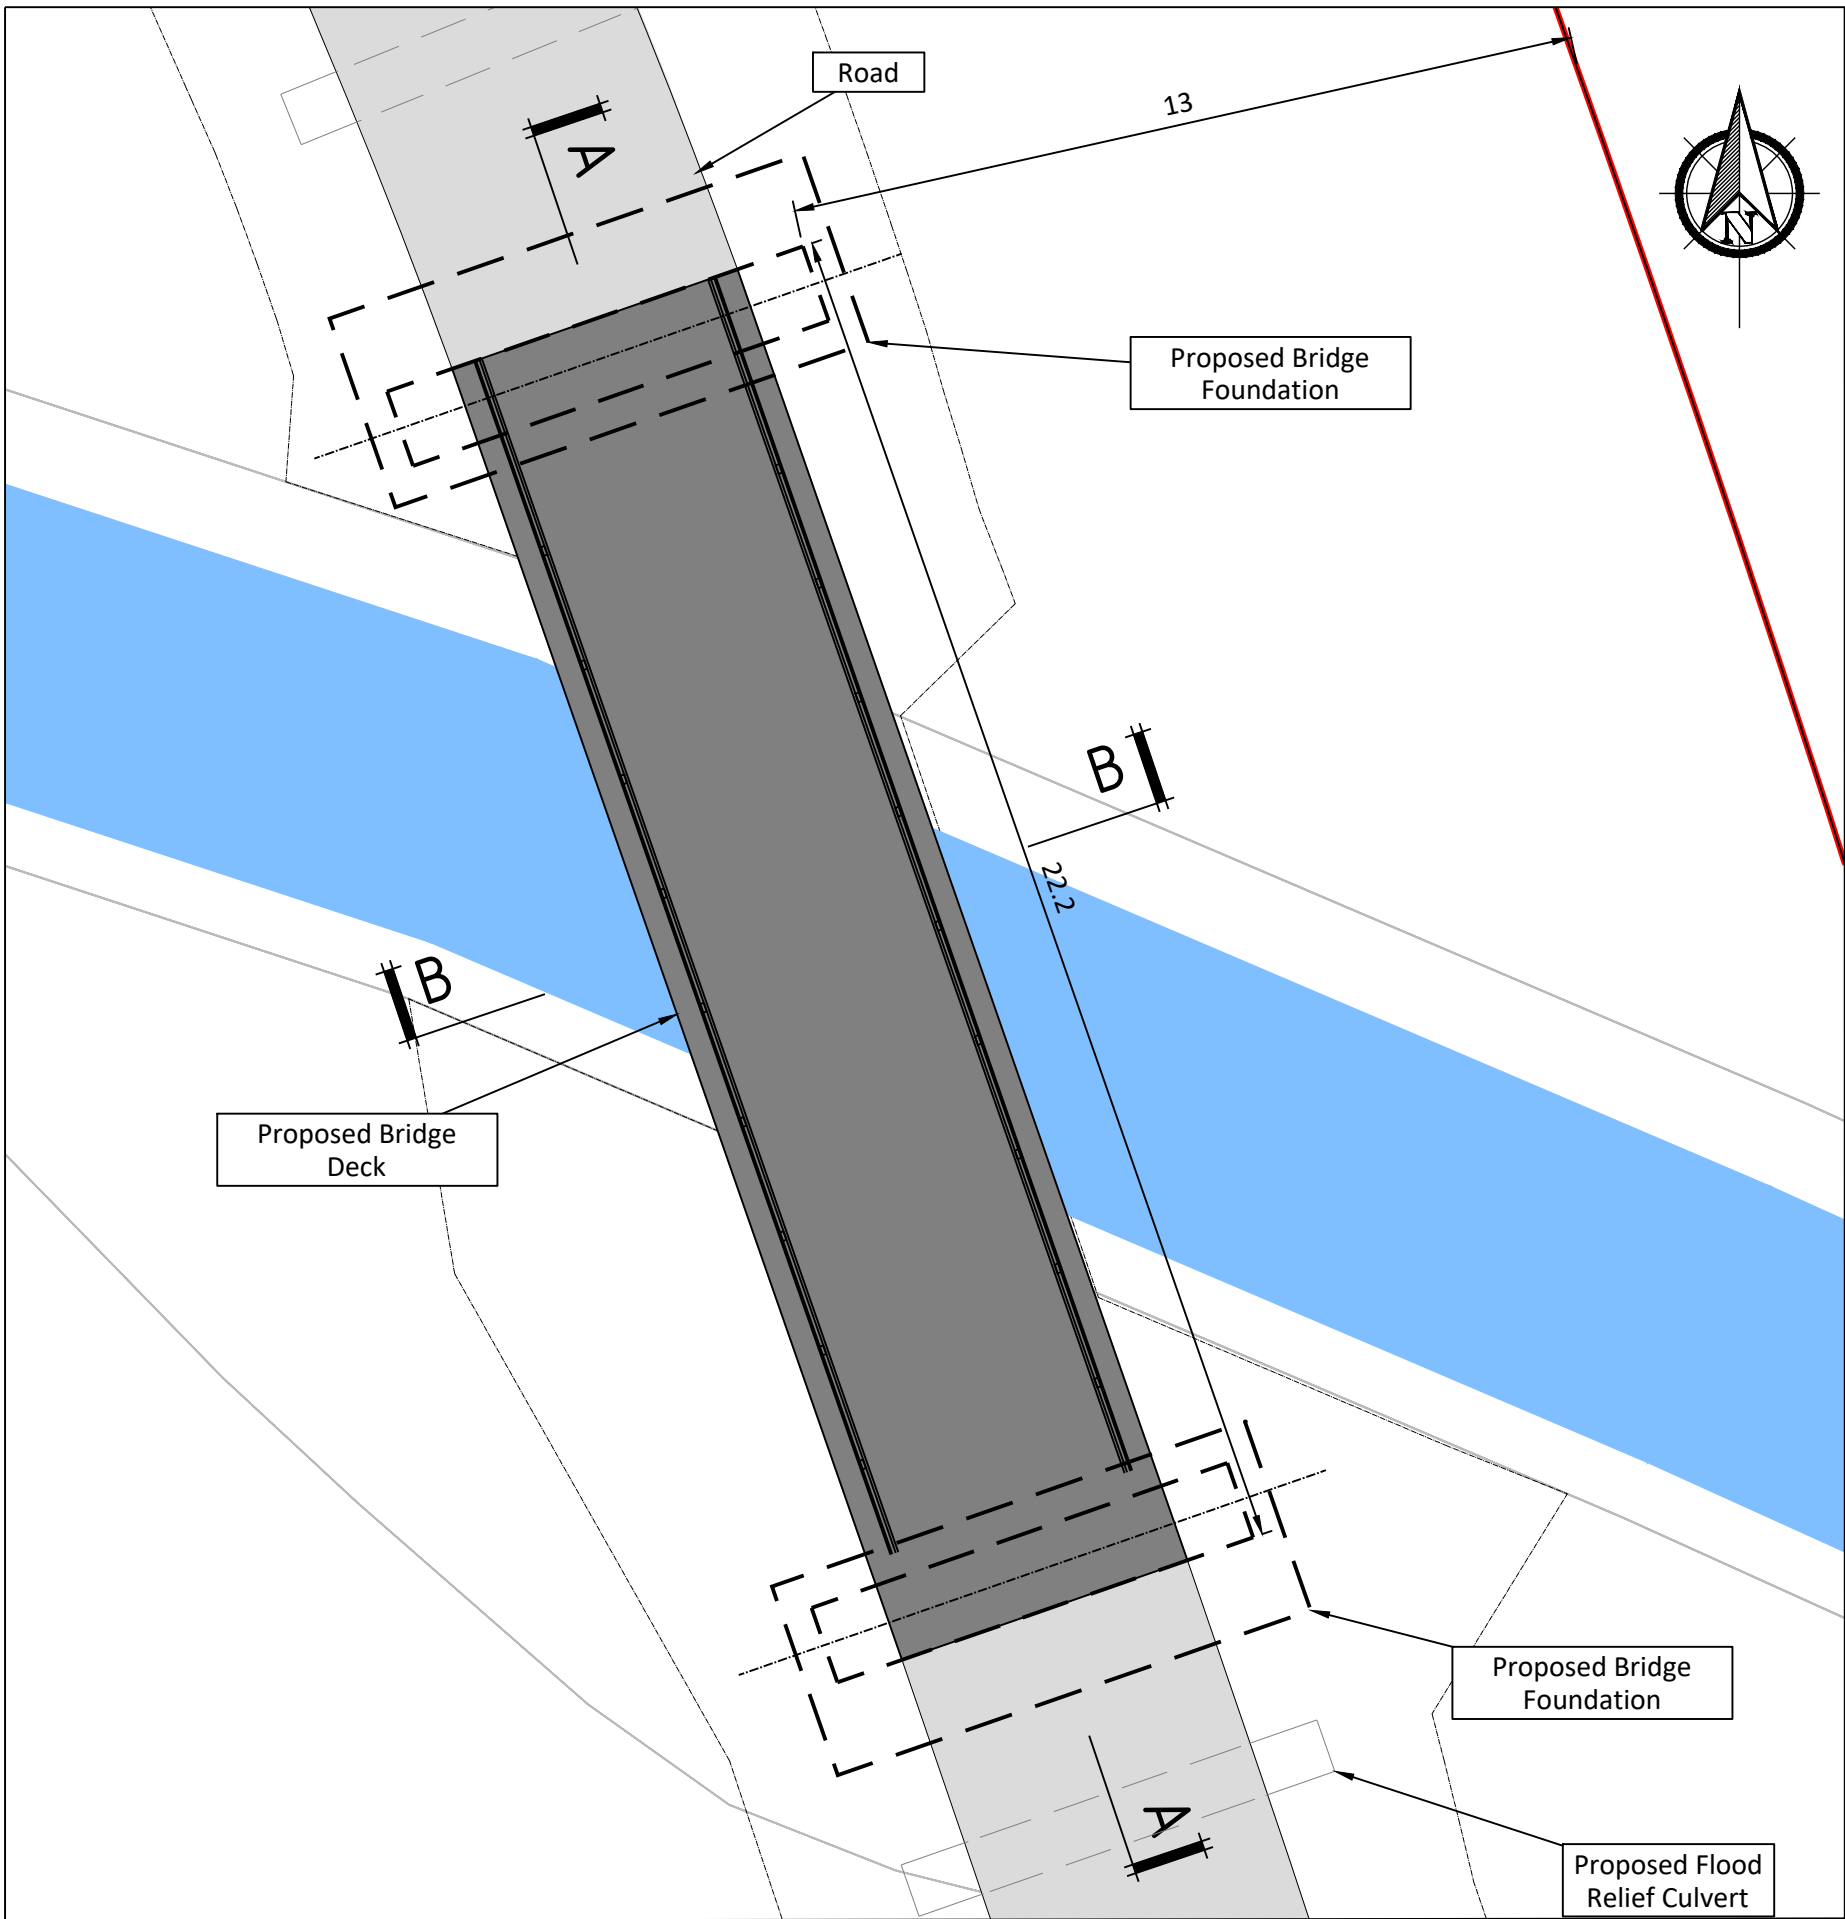

BRIDGE PLAN
Scale 1:125

If Applicable : Ordnance Survey Ireland Licence No. CYAL50221678 © Ordnance Survey Ireland and Government of Ireland
OSI 3497,3437,3376,3439,3550,3599,3600,3601,3657,3656

Rev.	Description	App By	Date
A	ISSUE FOR CLIENT COMMENTS	JH	15.09.25

PROJECT	DERRYNADARRAGH WIND FARM			CLIENT	Dara Energy Limited		
SHEET	PRELIMINARY DESIGN - TDR BRIDGE CROSSING DETAIL - SHEET 1 OF 2			Date	15.09.25	Project number	P22-145
				Drawn by	CS	Drawing Number	P22-145-0300-0002
				Checked by	LD	Scale (@ A1-) As Shown	Rev A