

LEGEND:

Planning Site Boundary

Ownership Boundary

Notes:

1.

This drawing is for planning purposes only.

2.

Dimensions in meters unless otherwise noted.

3.

Levels shown relative to ordnance datum (Malin Head).

4.


Co-ordinates are to Irish Transverse Mercator (ITM).

5.


Extent of earthworks not shown.

6.


Foundation to be designed according to geotechnical engineers, specification at detailed design.

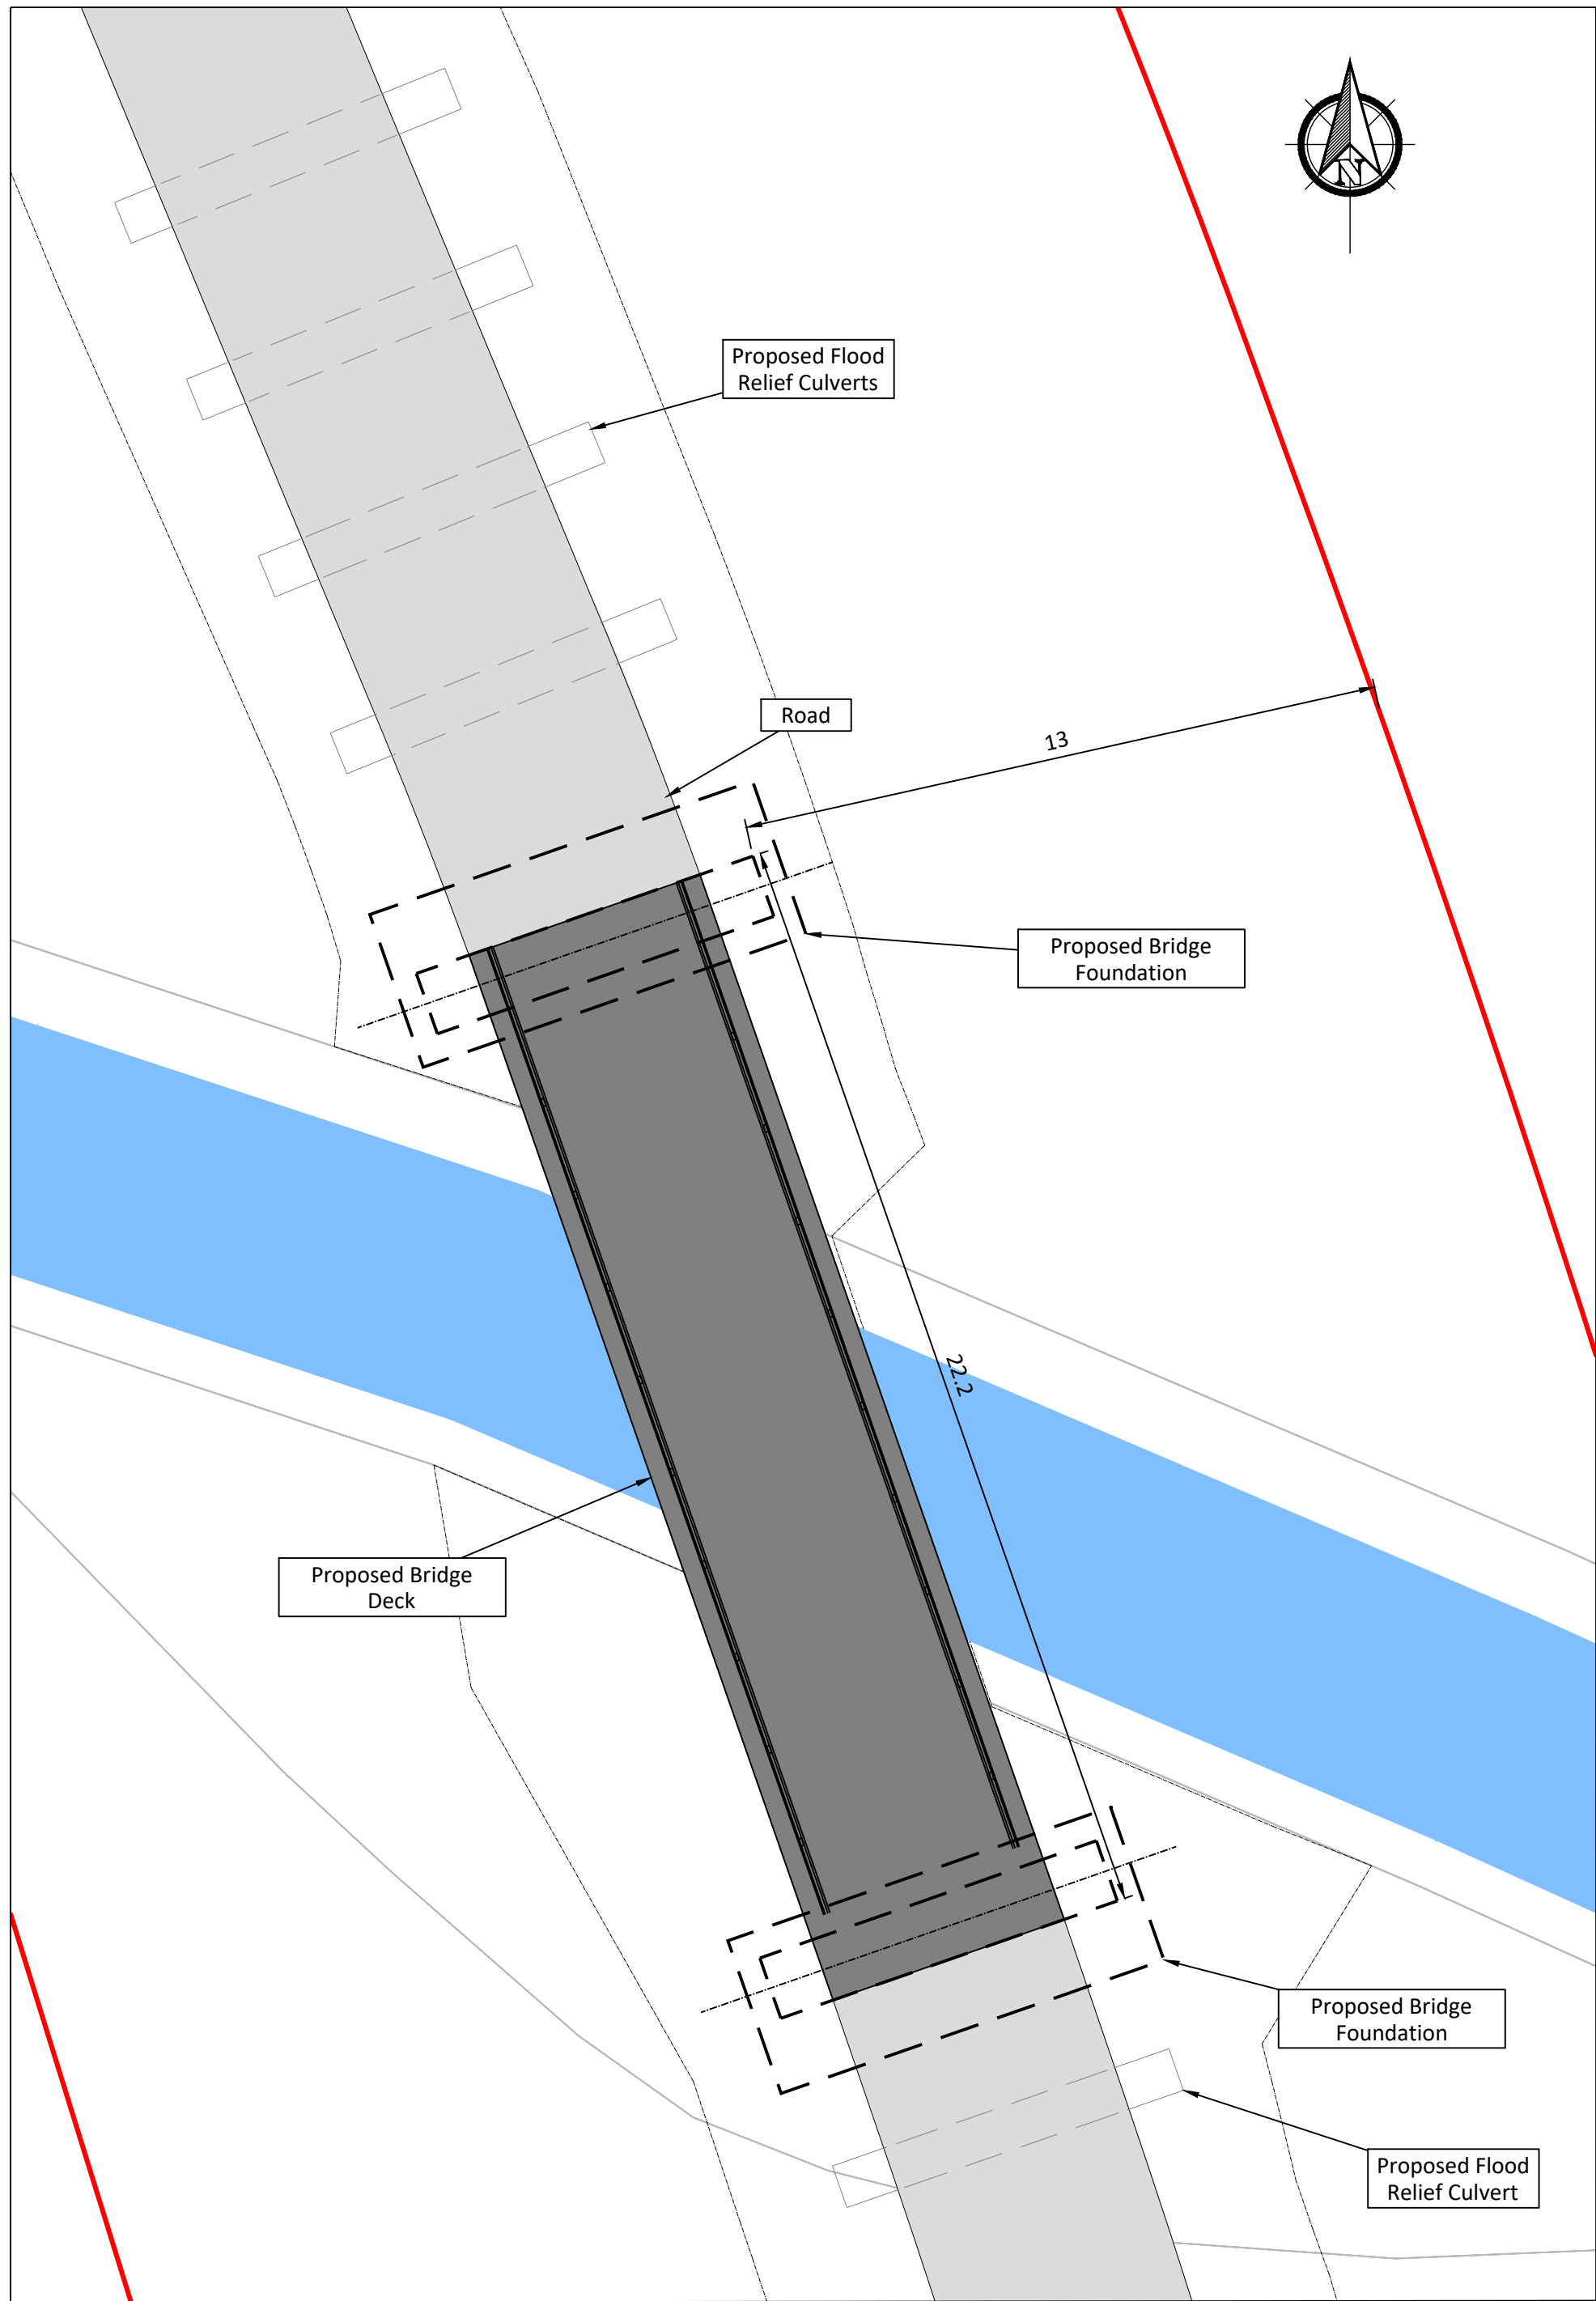

BRIDGE PLAN
Scale 1:125

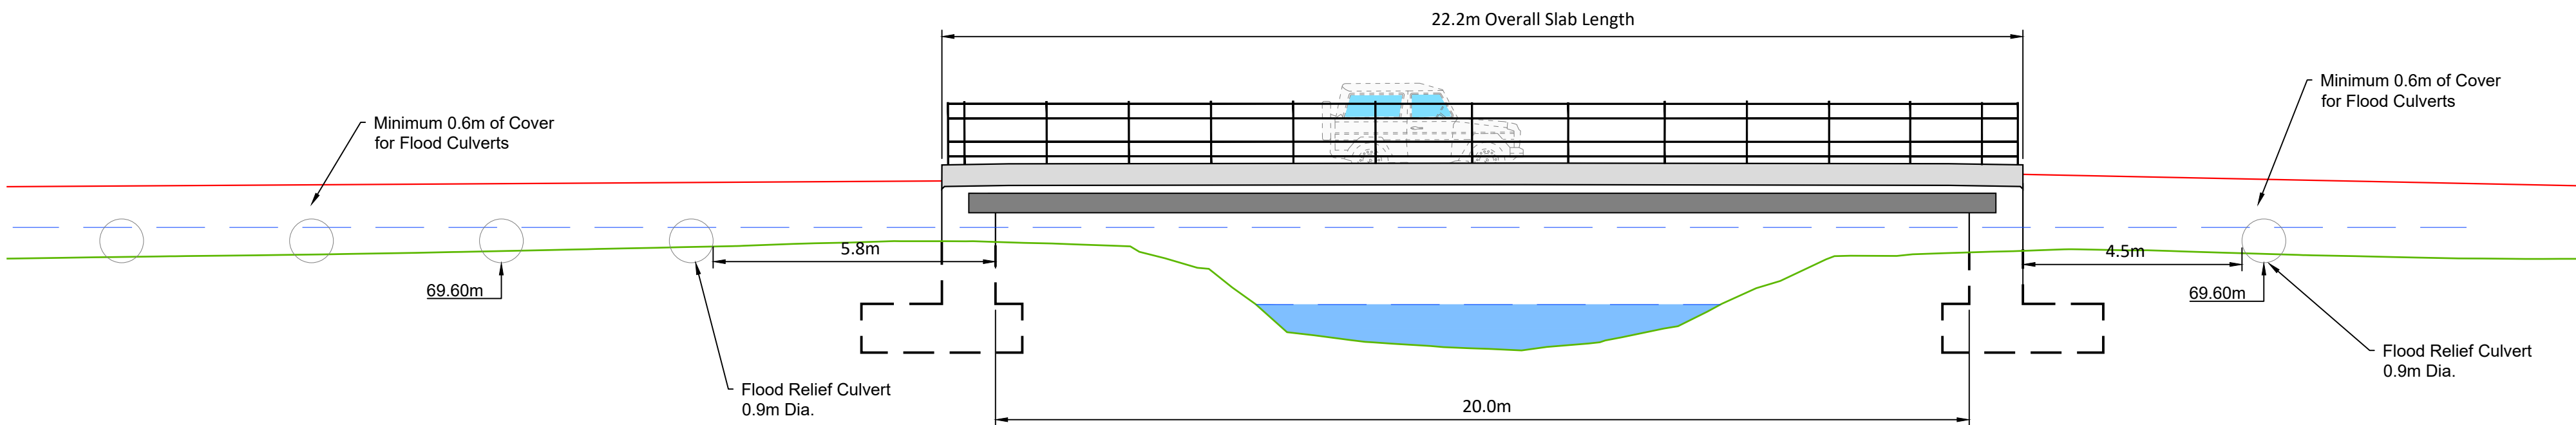

SECTION
Scale 1:100

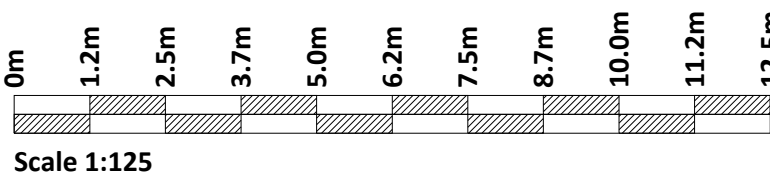

If Applicable : Ordnance Survey Ireland Licence No. CYAL50221678 © Ordnance Survey Ireland and Government of Ireland
OSI 3497,3437,3376,3439,3550,3599,3600,3601,3657,3656

FEHILY
TIMONEY

Cork | Dublin | Carlow

www.fehilytimoney.ie

No part of this document may be reproduced or transmitted in any form or stored in any retrieval system of any nature without the written permission of Fehily Timoney & Company as copyright holder except as agreed for use on the project for which the document was originally issued. Do not scale. Use figured dimensions only. If in doubt - Ask!

Rev.	Description	App By	Date
A	ISSUE FOR PLANNING	JH	15.09.25

PROJECT		DERRYNADARRAGH WIND FARM		CLIENT		 Dara Energy Limited			
SHEET	PRELIMINARY DESIGN - TDR BRIDGE CROSSING DETAIL - SHEET 2 OF 2			Date	15.09.25	Project number	P22-145	Scale (@ A1-) As Shown	
				Drawn by	CS	Drawing Number		P22-145-0300-0003	Rev
				Checked by	LD				A

O:\ACAD\2022\P22-145\P22-145-0300-0003