



NEW ROAD DETAIL
Scale 1:25

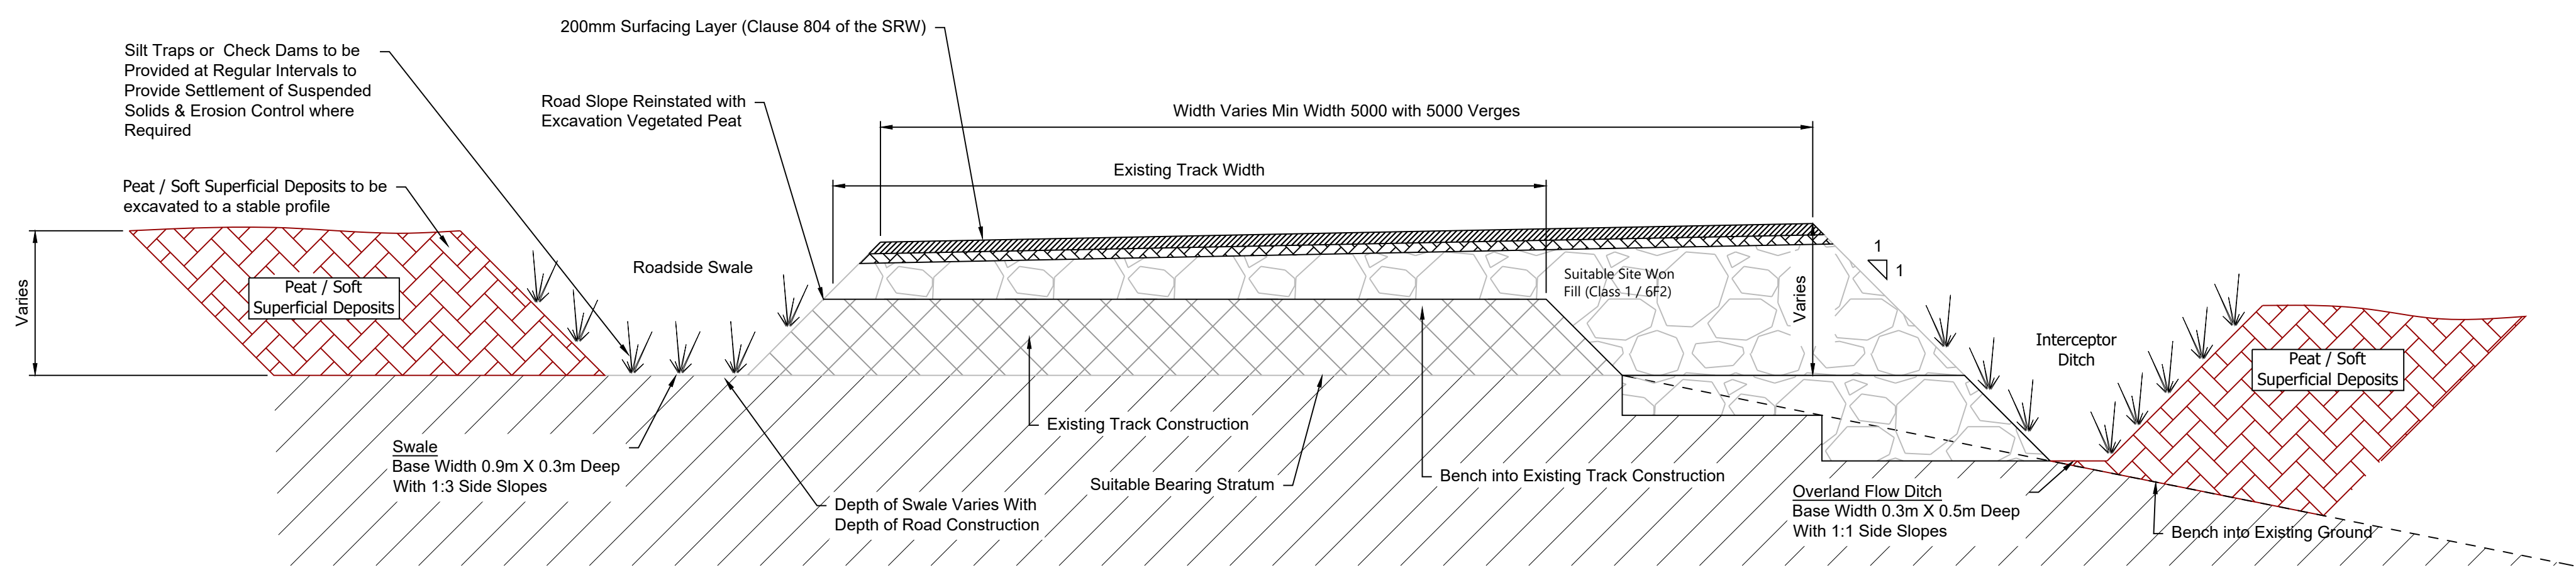

UPGRADED ROAD DETAIL
Scale 1:25

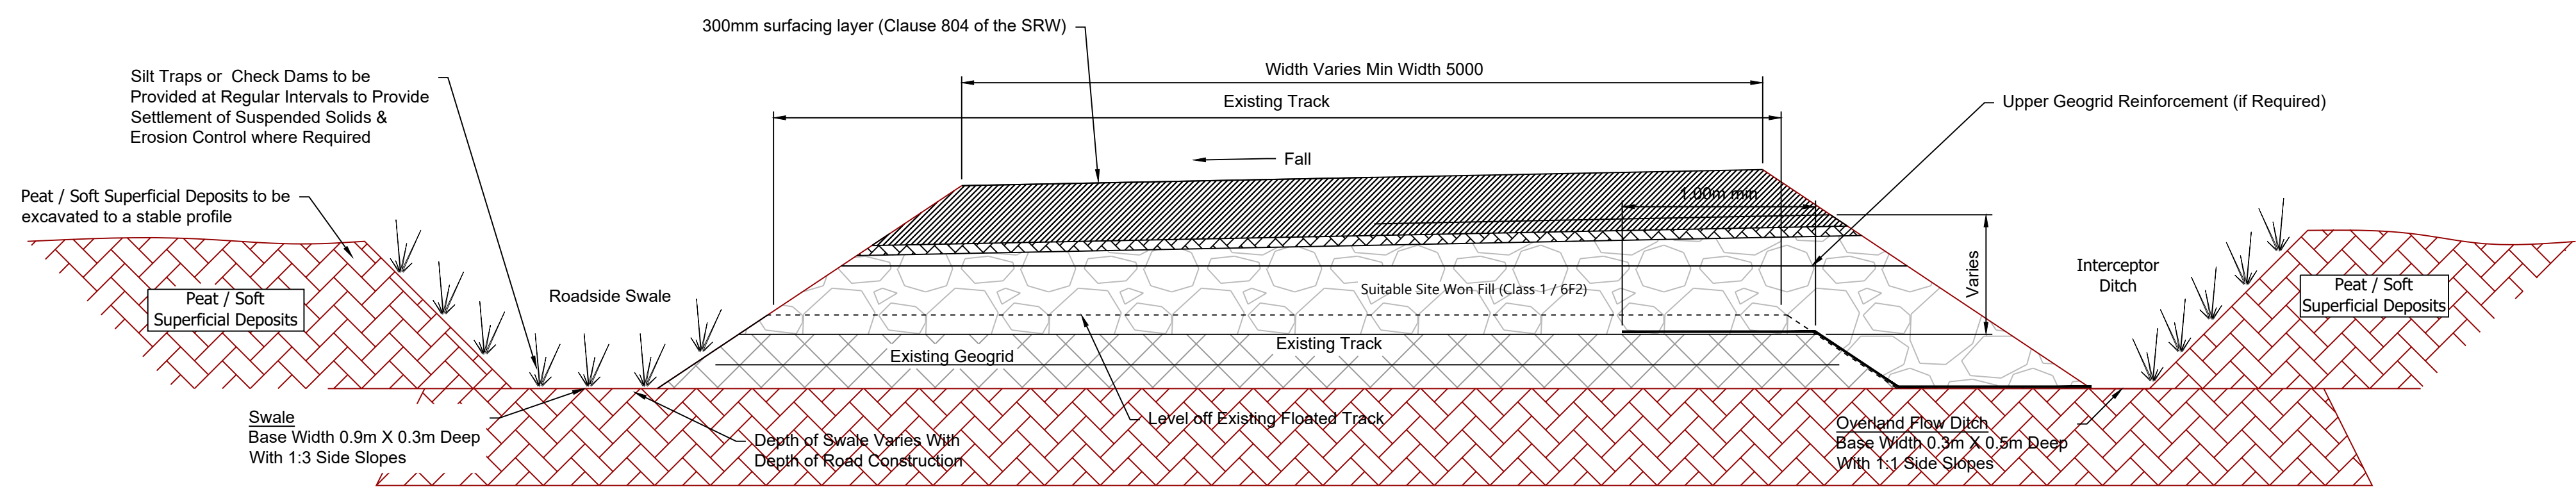

FLOATING ROAD DETAIL
Scale 1:25

If Applicable : Ordnance Survey Ireland Licence No. CYAL50221678 © Ordnance Survey Ireland and Government of Ireland

Rev.	Description	App By	Date
A	ISSUE FOR PLANNING	JH	15.09.25

PROJECT		CLIENT		
DERRYNADARRAGH WIND FARM				
SHEET		Date	15.09.25	Project number
ACCESS TRACK DETAILS		Drawn by	CS	P22-145
		Checked by	LD	Drawing Number
				P22-145-0500-0002
		Scale (@ A1-)	1:25000	Rev
				A