



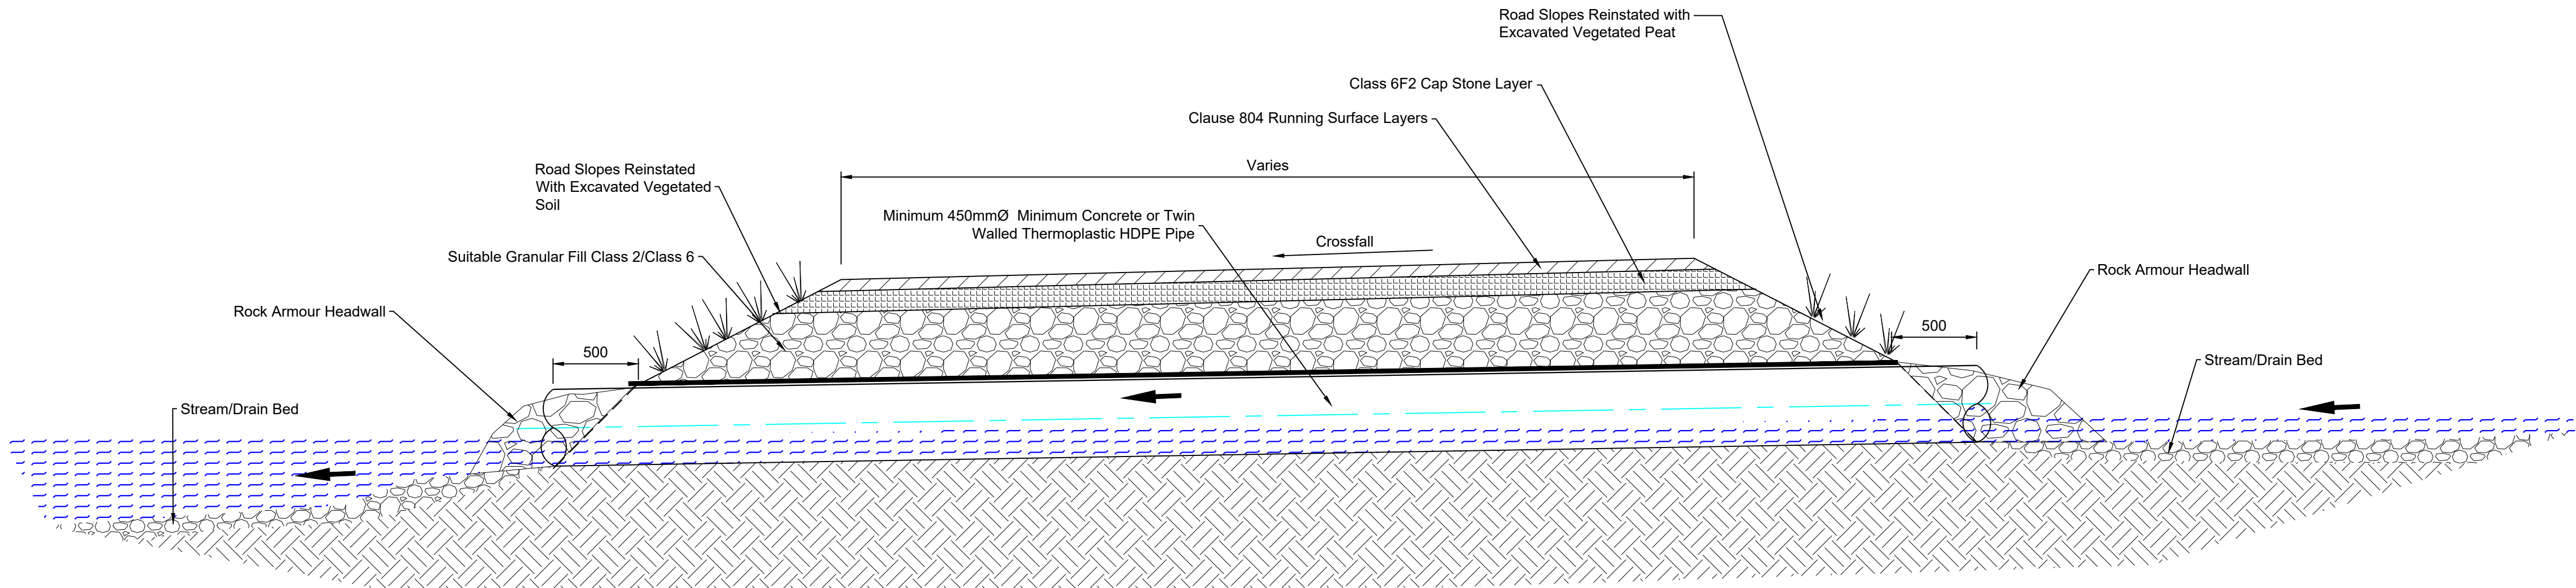

PIPE CULVERT LONG SECTION
Scale 1:25

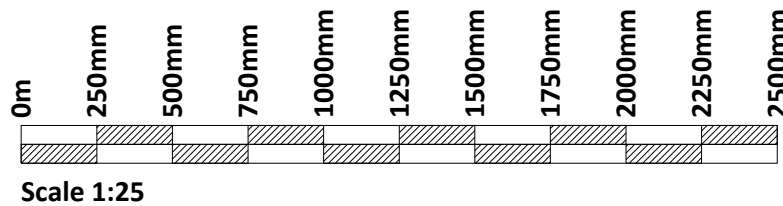

If Applicable : Ordnance Survey Ireland Licence No. CYAL50221678 © Ordnance Survey Ireland and Government of Ireland

Rev.	Description	App By	Date
A	ISSUE FOR PLANNING	JH	15.09.25

PROJECT	DERRYNADARRAGH WIND FARM		CLIENT					
								
SHEET	CULVERT DETAILS		Date	15.09.25	Project number	P22-145	Scale (@ A1-)	1:25
			Drawn by	CS	Drawing Number P22-145-0500-0006			Rev
			Checked by	LD				A