
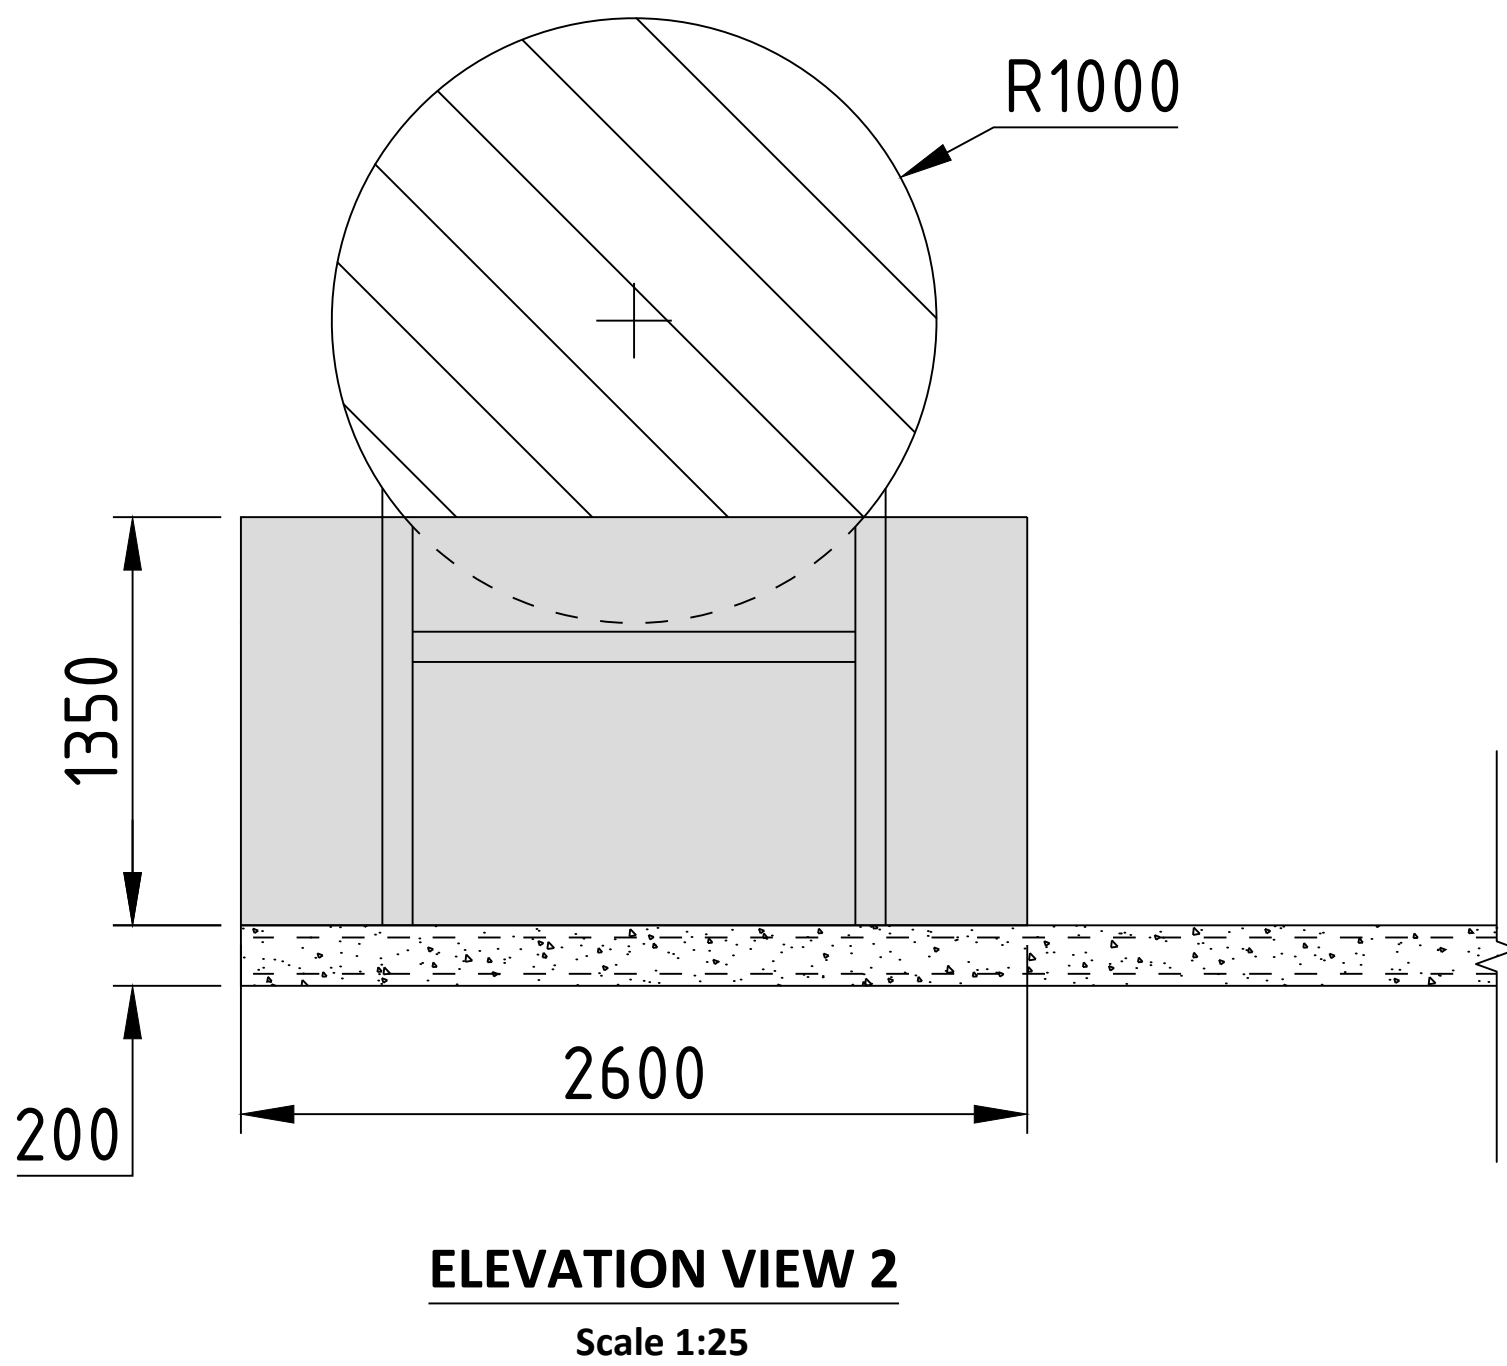
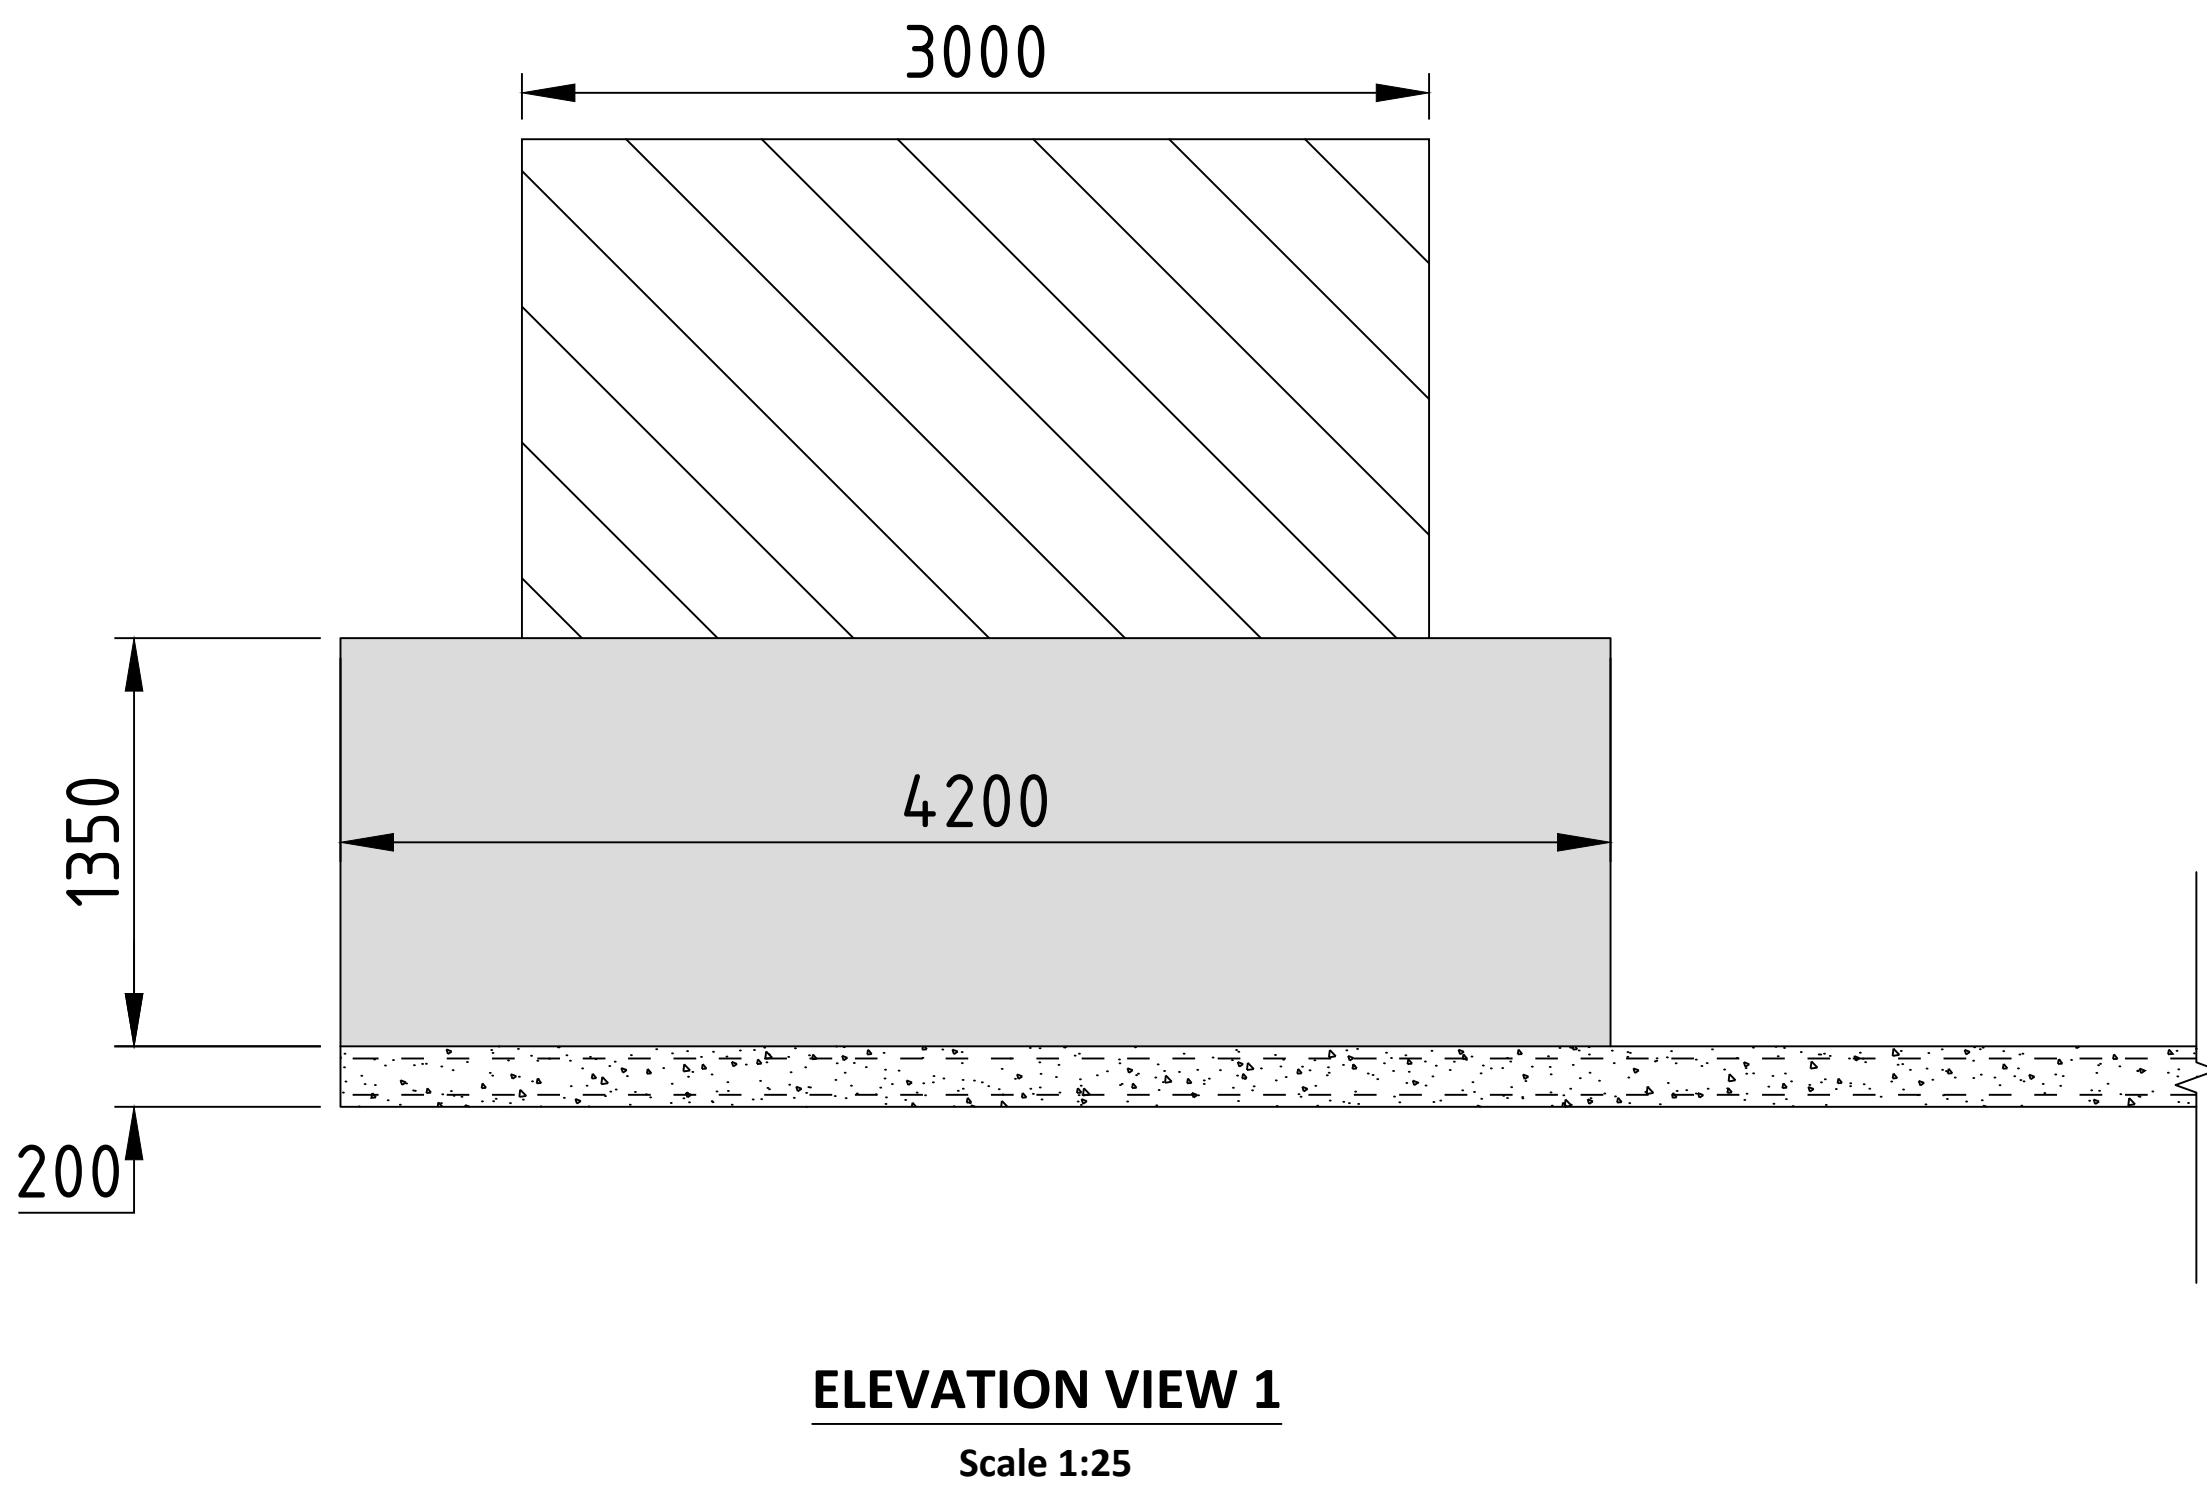
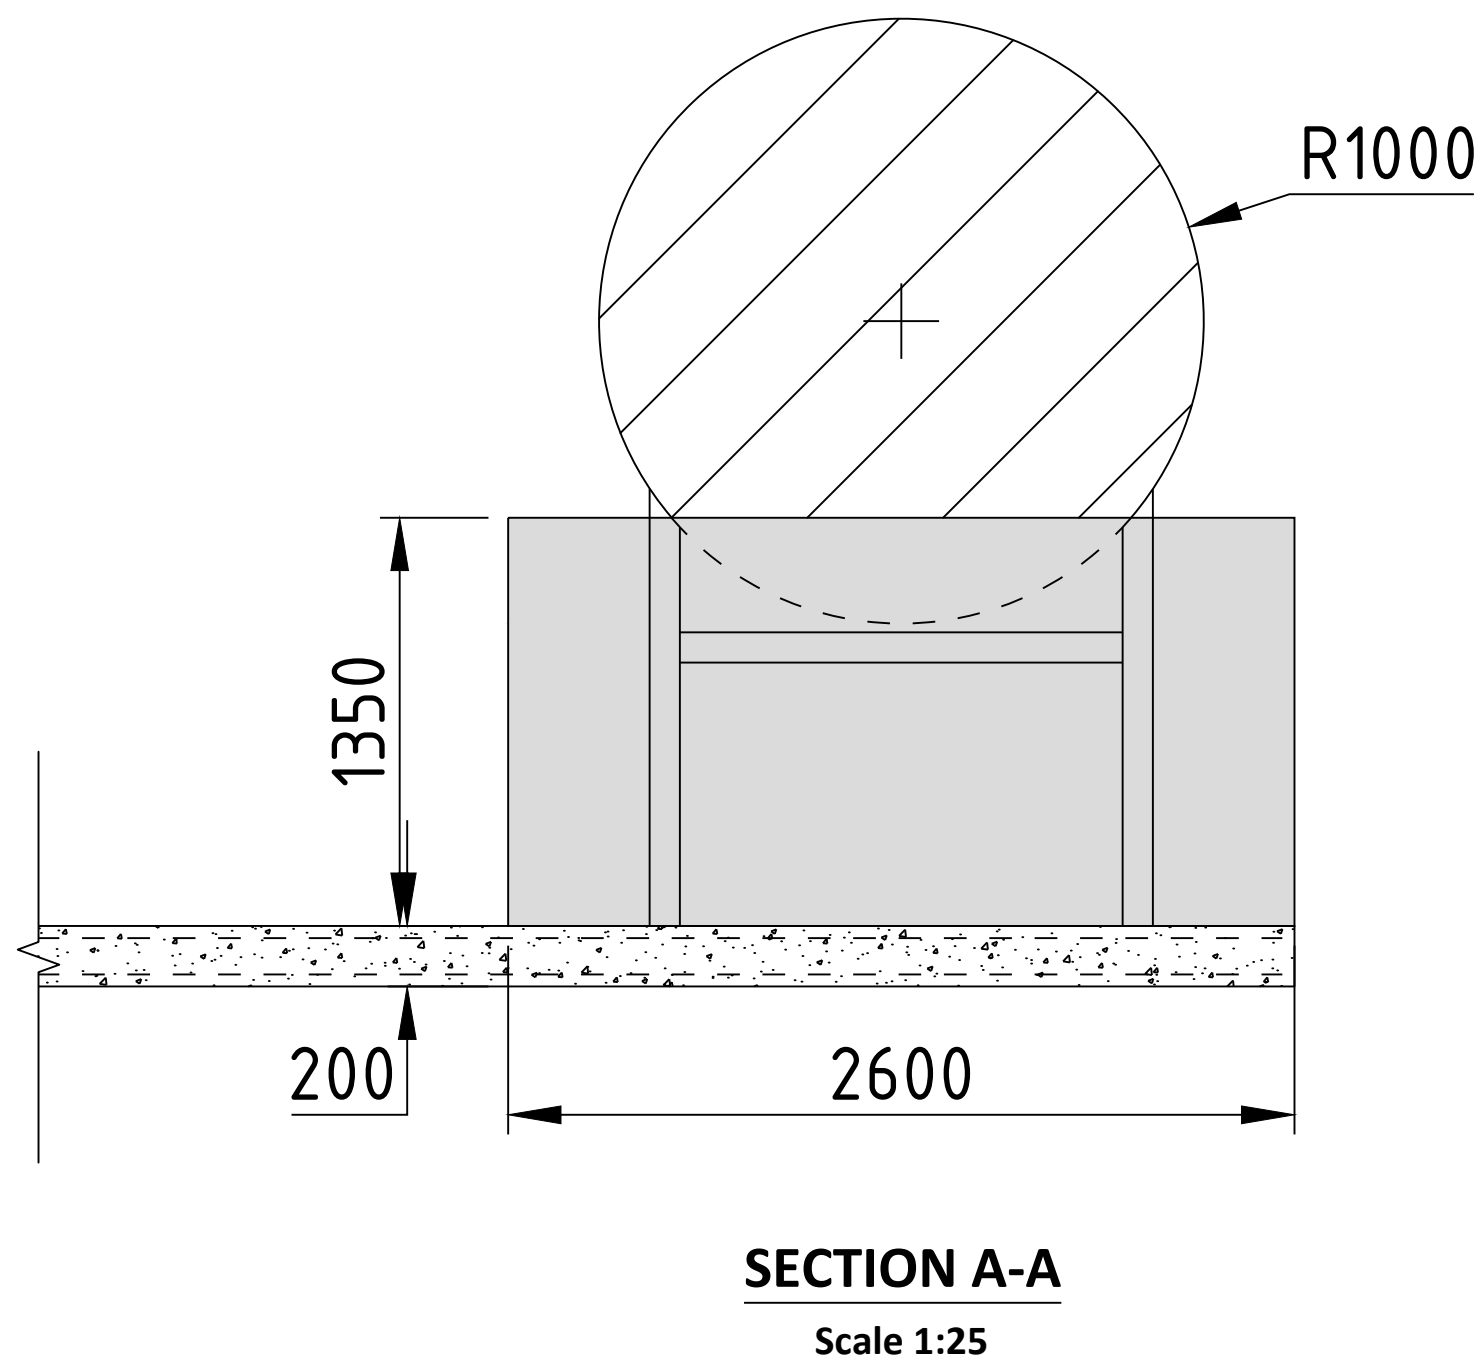


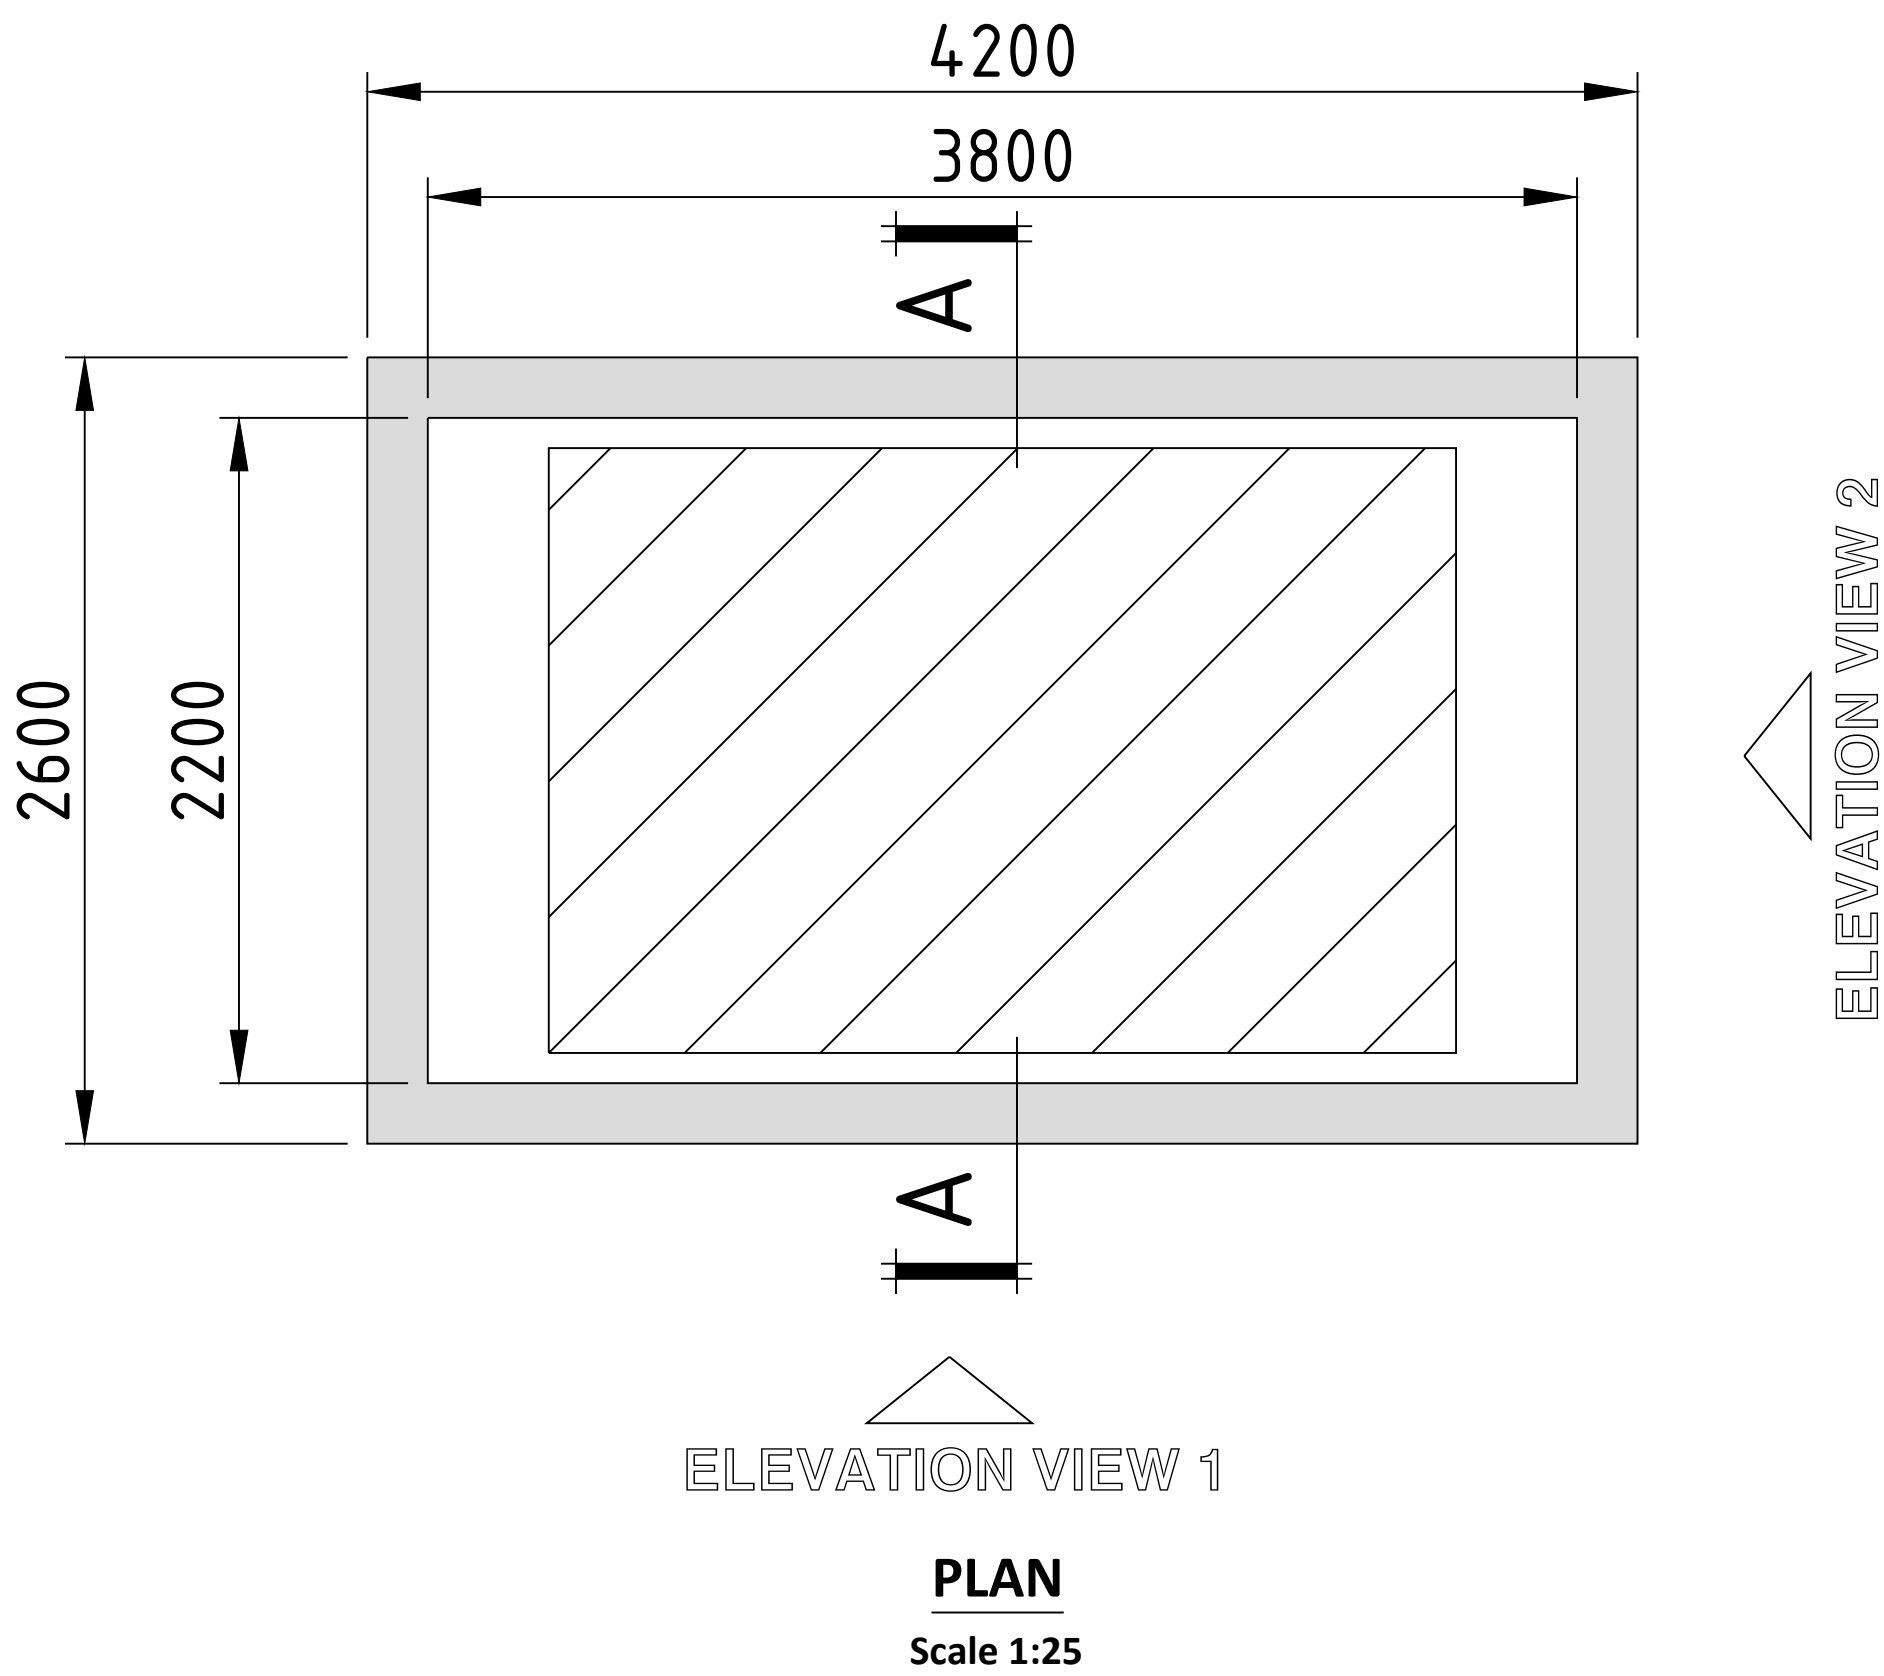

If Applicable : Ordnance Survey Ireland Licence No. CYAL50221678 © Ordnance Survey Ireland and Government of Ireland

Rev.	Description	App By	Date
A	ISSUE FOR PLANNING	JH	15.09.25

PROJECT	CLIENT		
SHEET	Dara Energy Limited		
DERRYNADARRAGH WIND FARM		Date	
		15.09.25	
		Project number	
BUNDED FUEL SLAB DETAIL		P22-145	
		Scale (@ A1-)	
		1:25	
		Drawing Number	
		P22-145-0500-0007	
		Rev	
		A	