



Note 1
Diffuse Outfall will be Provided at Suitable
Locations Determined on Site

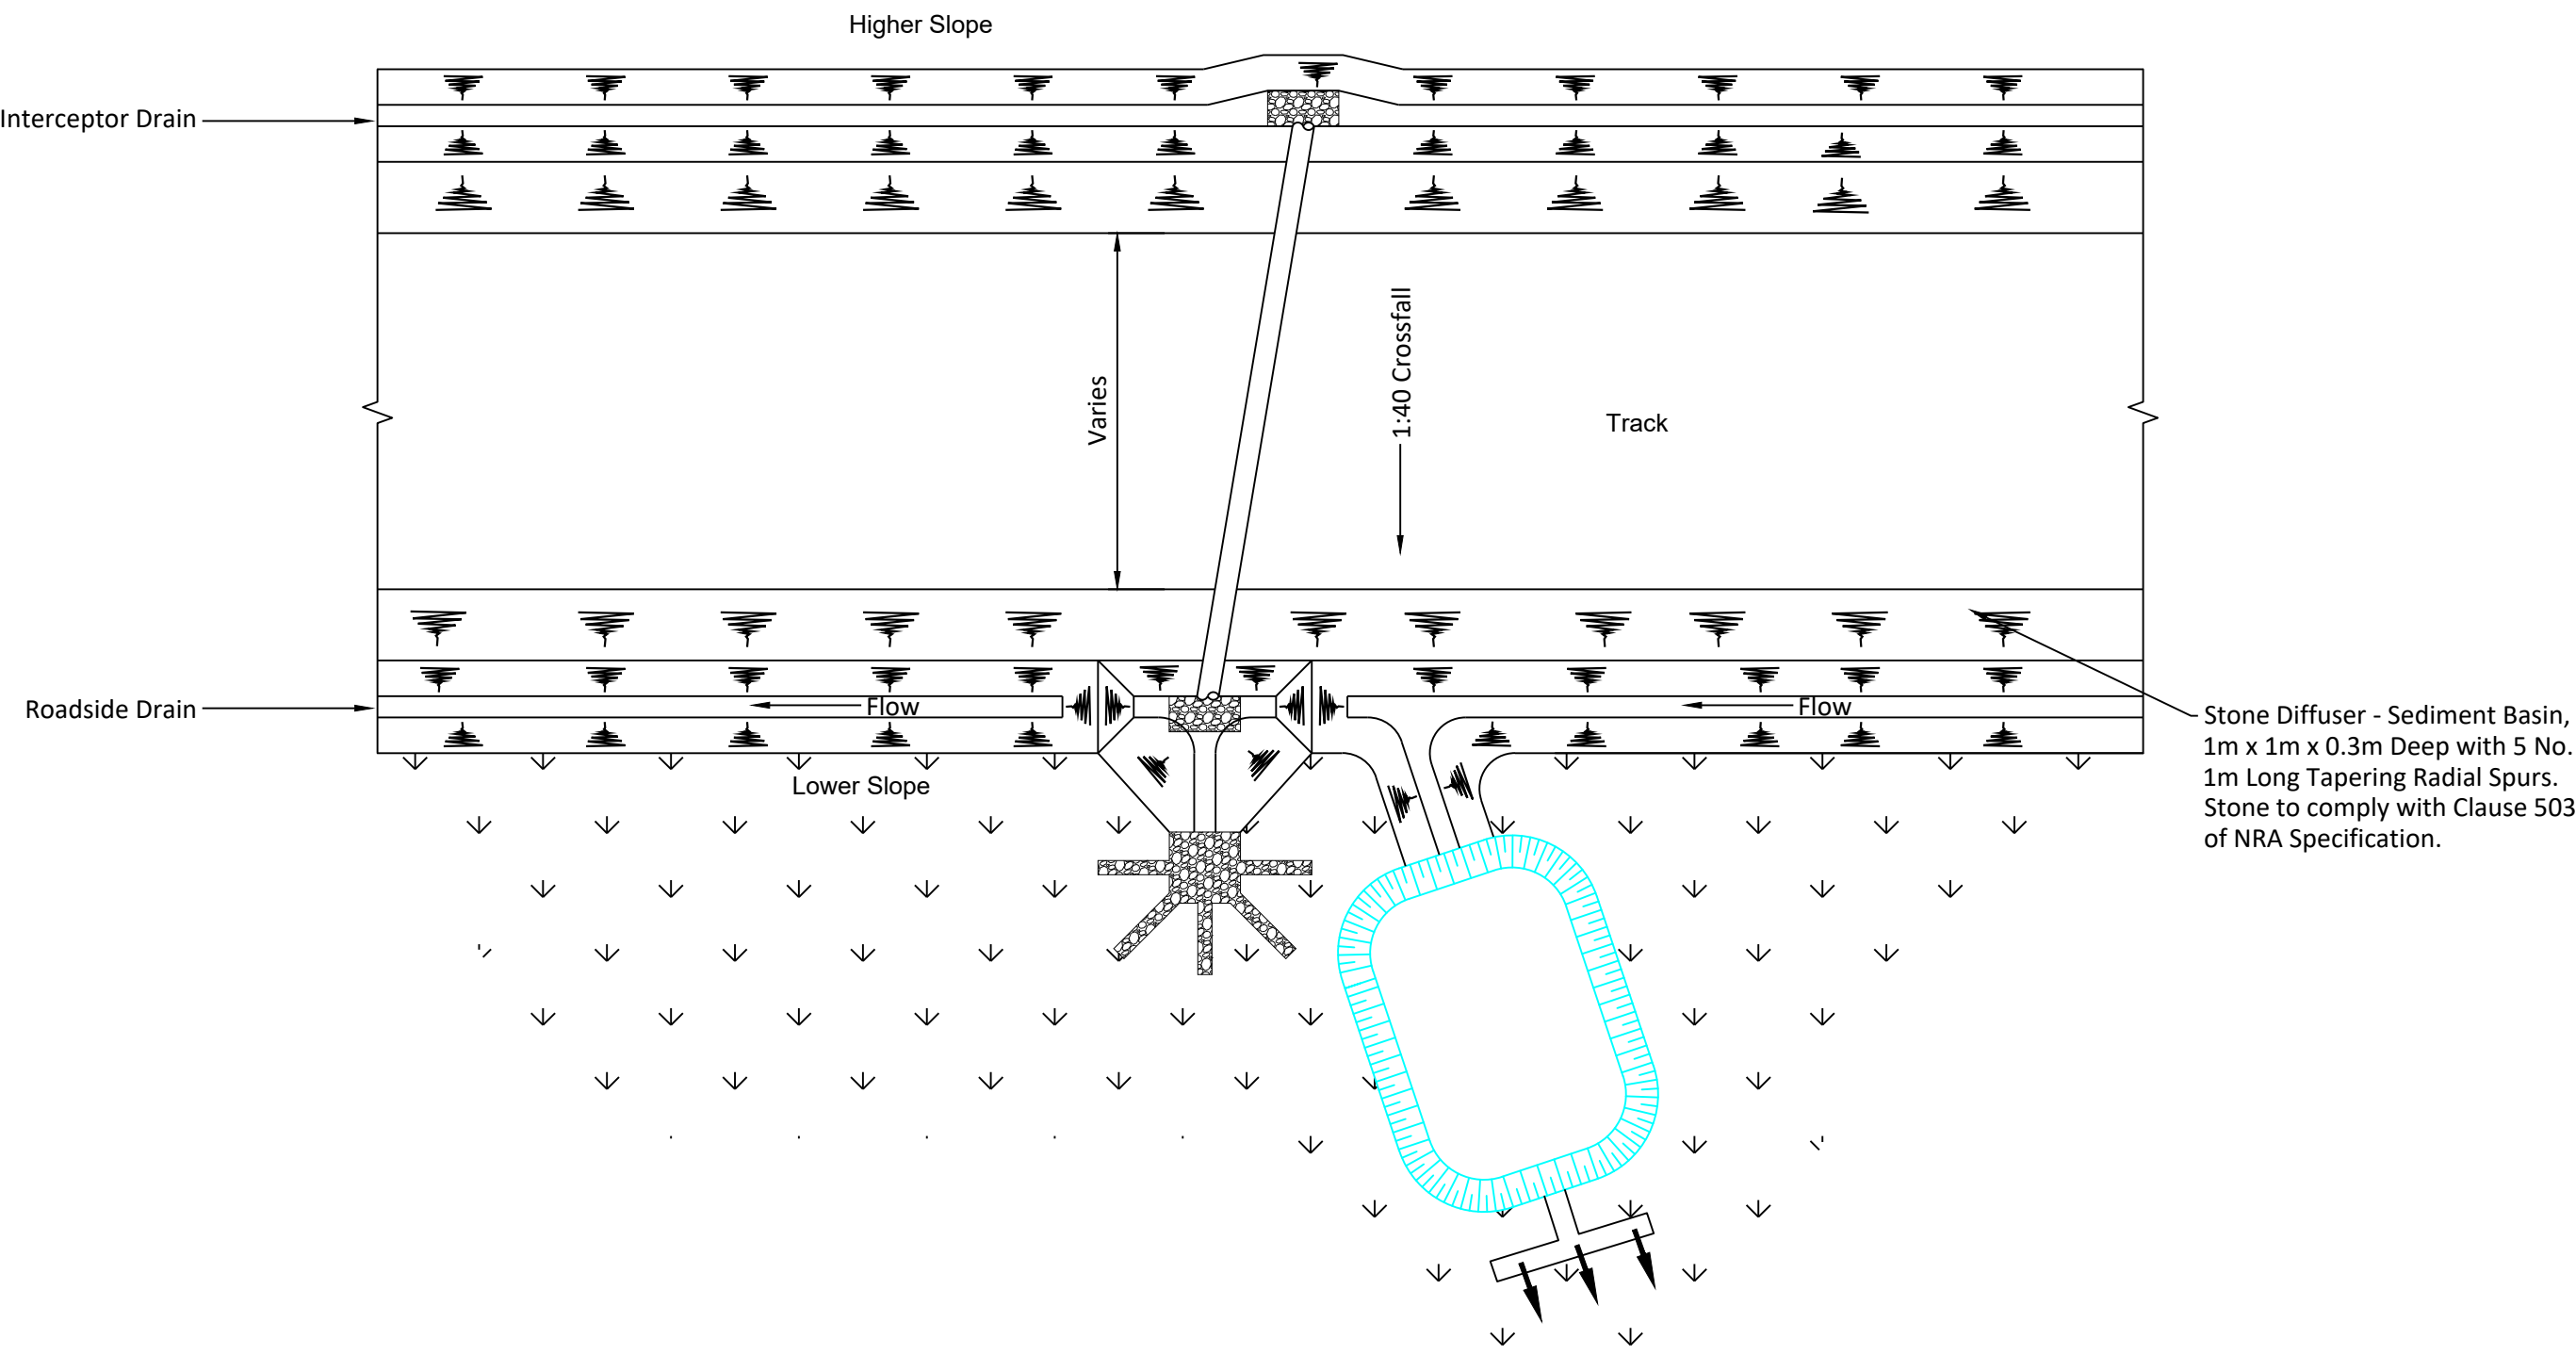

PLAN OF ACCESS TRACK CROSS DRAIN
WITH DIFFUSE OUTFALL DRAINAGE DETAILS (SEET NOTE 1)
Scale 1:100

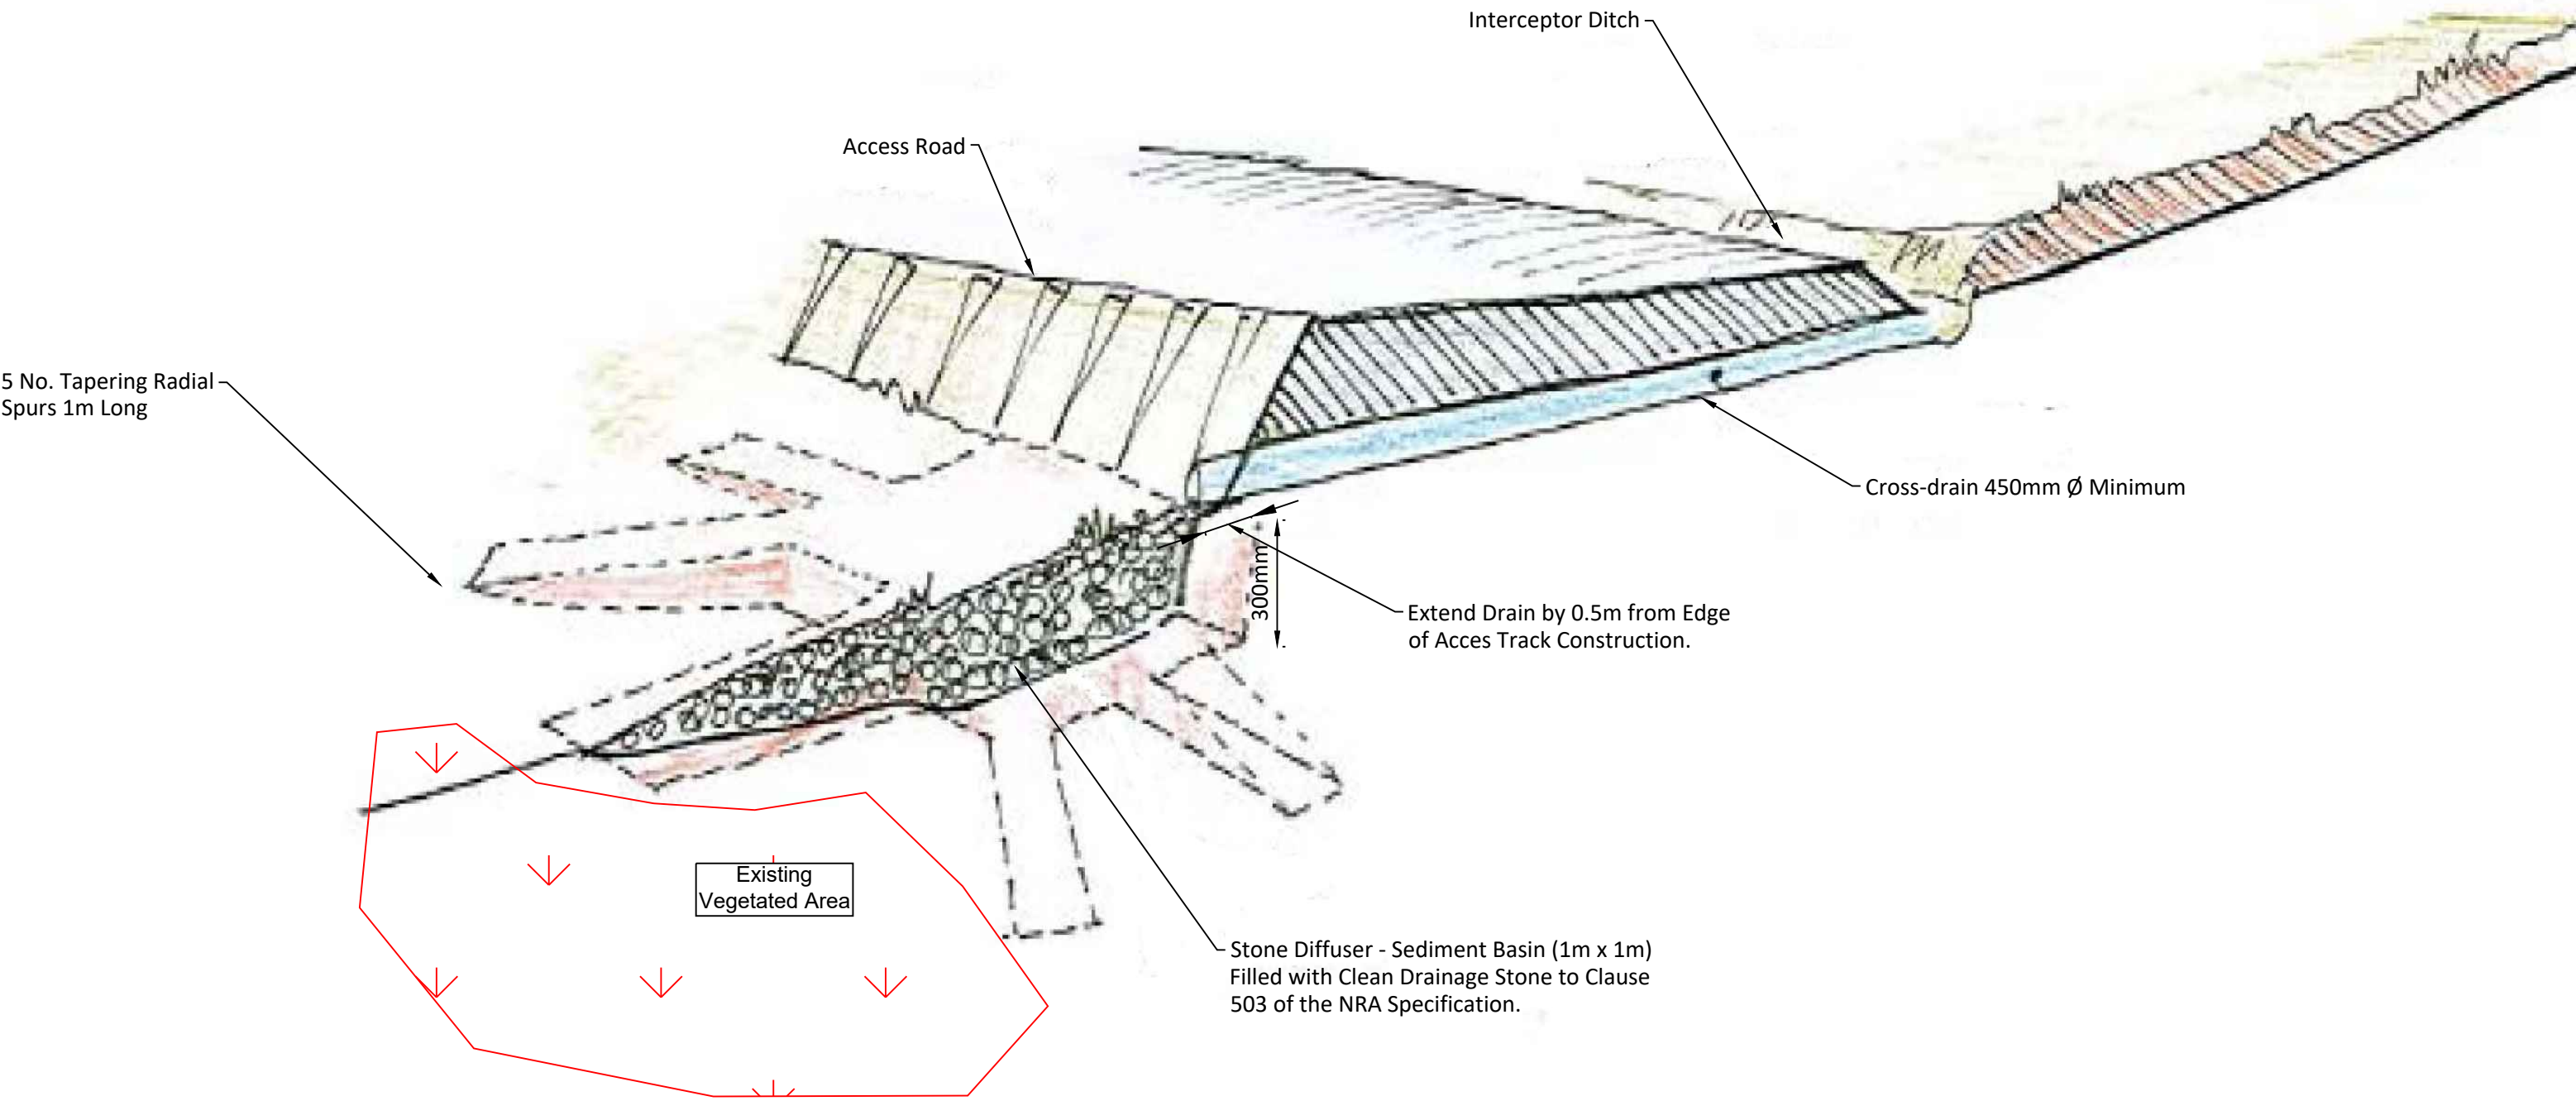

ELEVATION VIEW 2
Scale 1:25

If Applicable : Ordnance Survey Ireland Licence No. CYAL50221678 © Ordnance Survey Ireland and Government of Ireland



Cork | Dublin | Carlow

www.fehilytimoney.ie

No part of this document may be reproduced or transmitted in any form or stored in any retrieval system of any nature without the written permission of Fehily Timoney & Company as copyright holder except as agreed for use on the project for which the document was originally issued. Do not scale. Use figured dimensions only. If in doubt - Ask!

Rev.	Description	App By	Date
A	ISSUE FOR PLANNING	JH	15.09.25

PROJECT		DERRYNADARRAGH WIND FARM		CLIENT				
SHEET	CROSS DRAIN WITH DIFFUSE OUTFALL DETAILS			Date	15.09.25	Project number	P22-145	Scale (@ A1-) As Shown
				Drawn by	CS	Drawing Number P22-145-0500-0008		Rev
				Checked by	LD			A

O:\ACAD\2022\P22-145\P22-145-0500-0008