



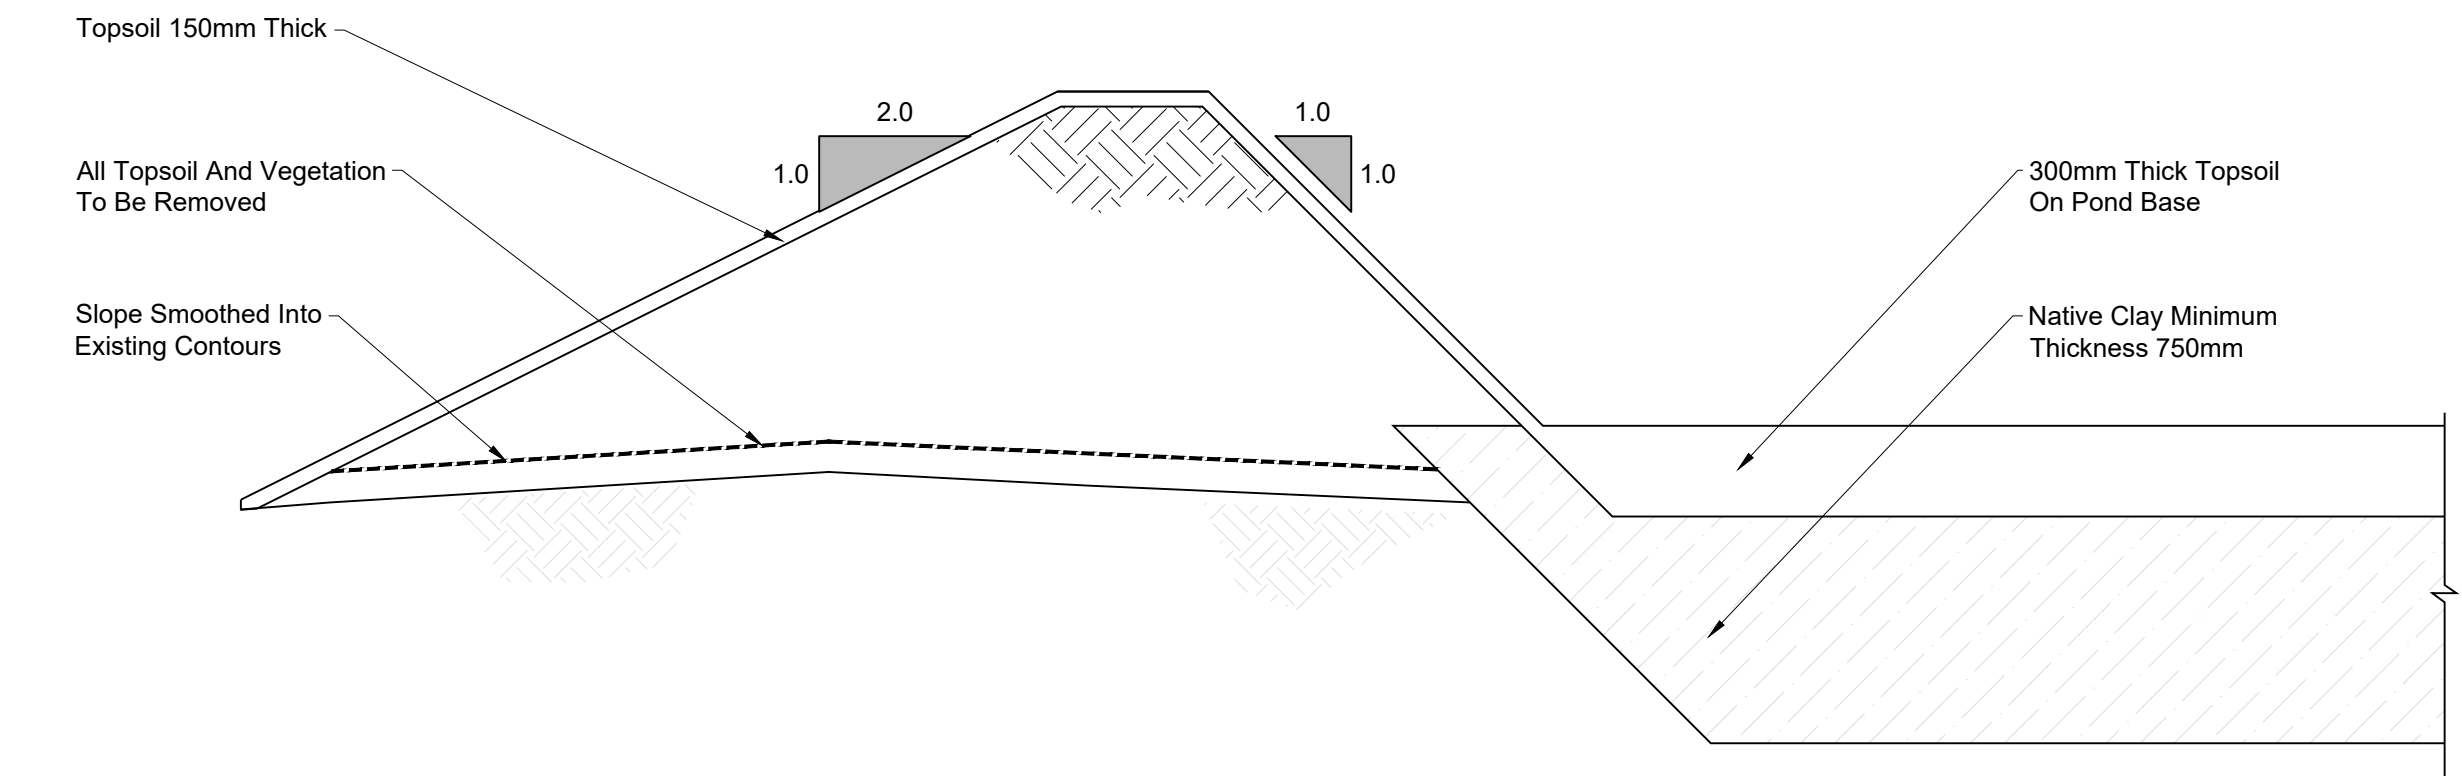


BUND CONSTRUCTION

Scale 1:25

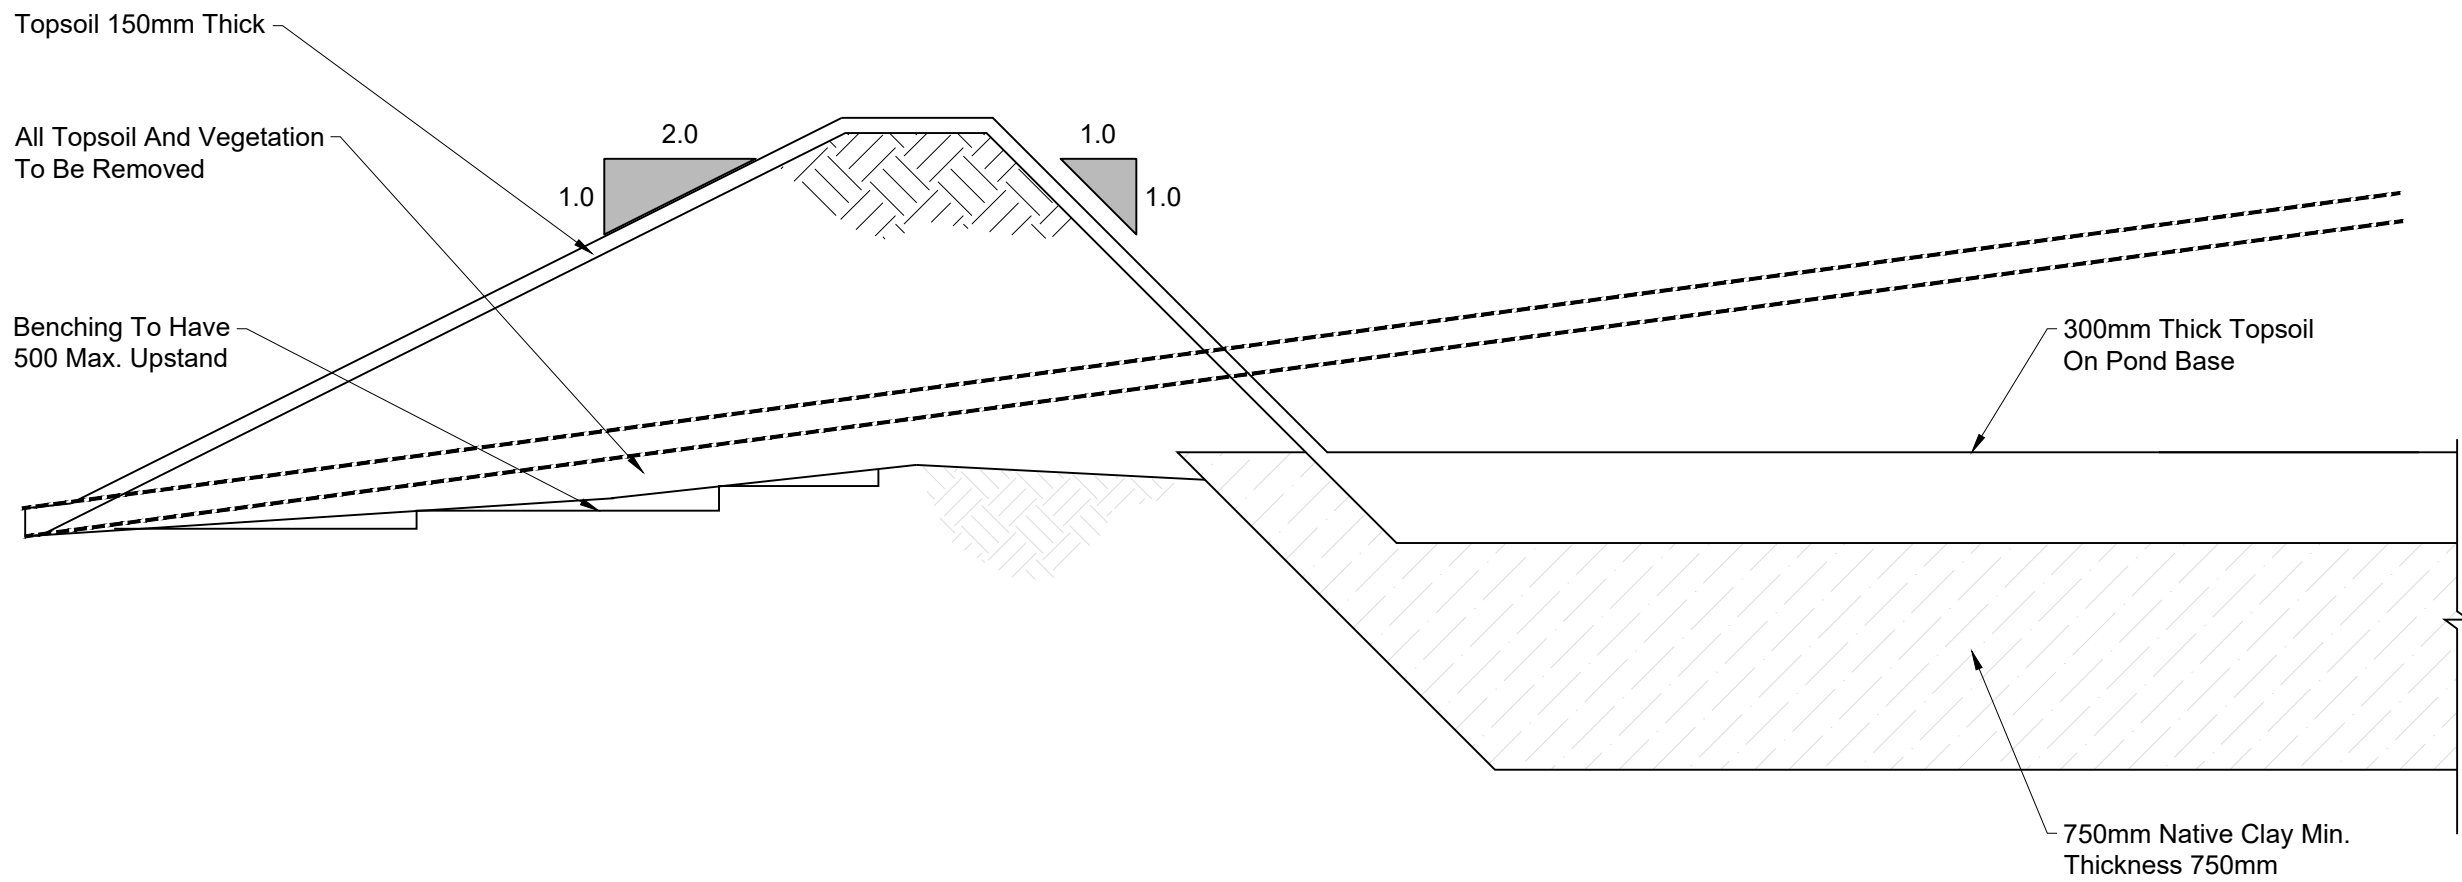


BUND CONSTRUCTION

Scale 1:25

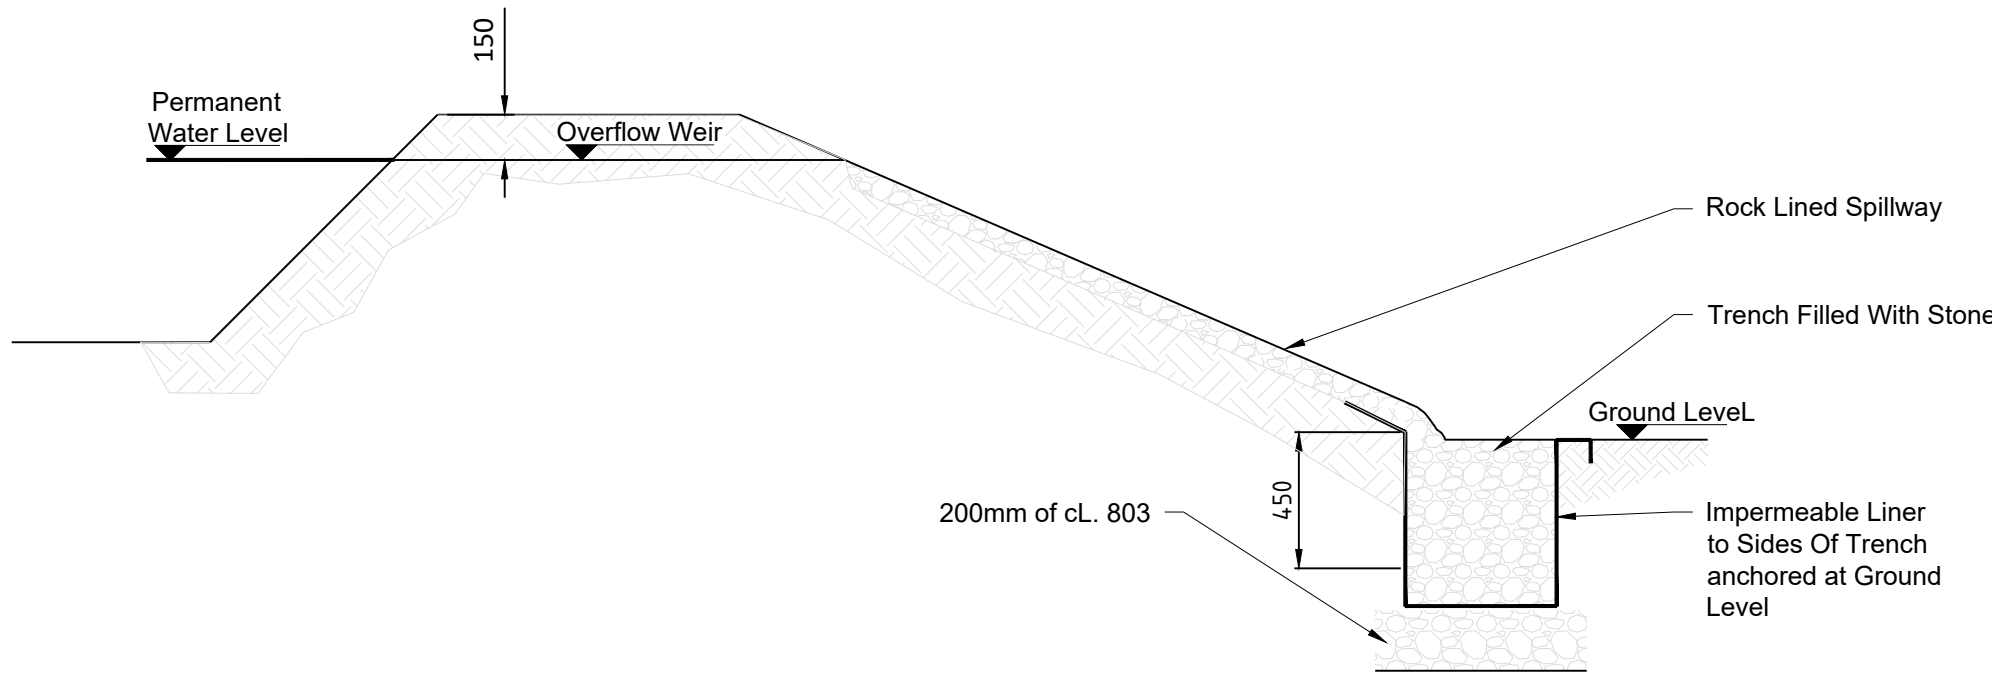


BUND CONSTRUCTION

Scale 1:25

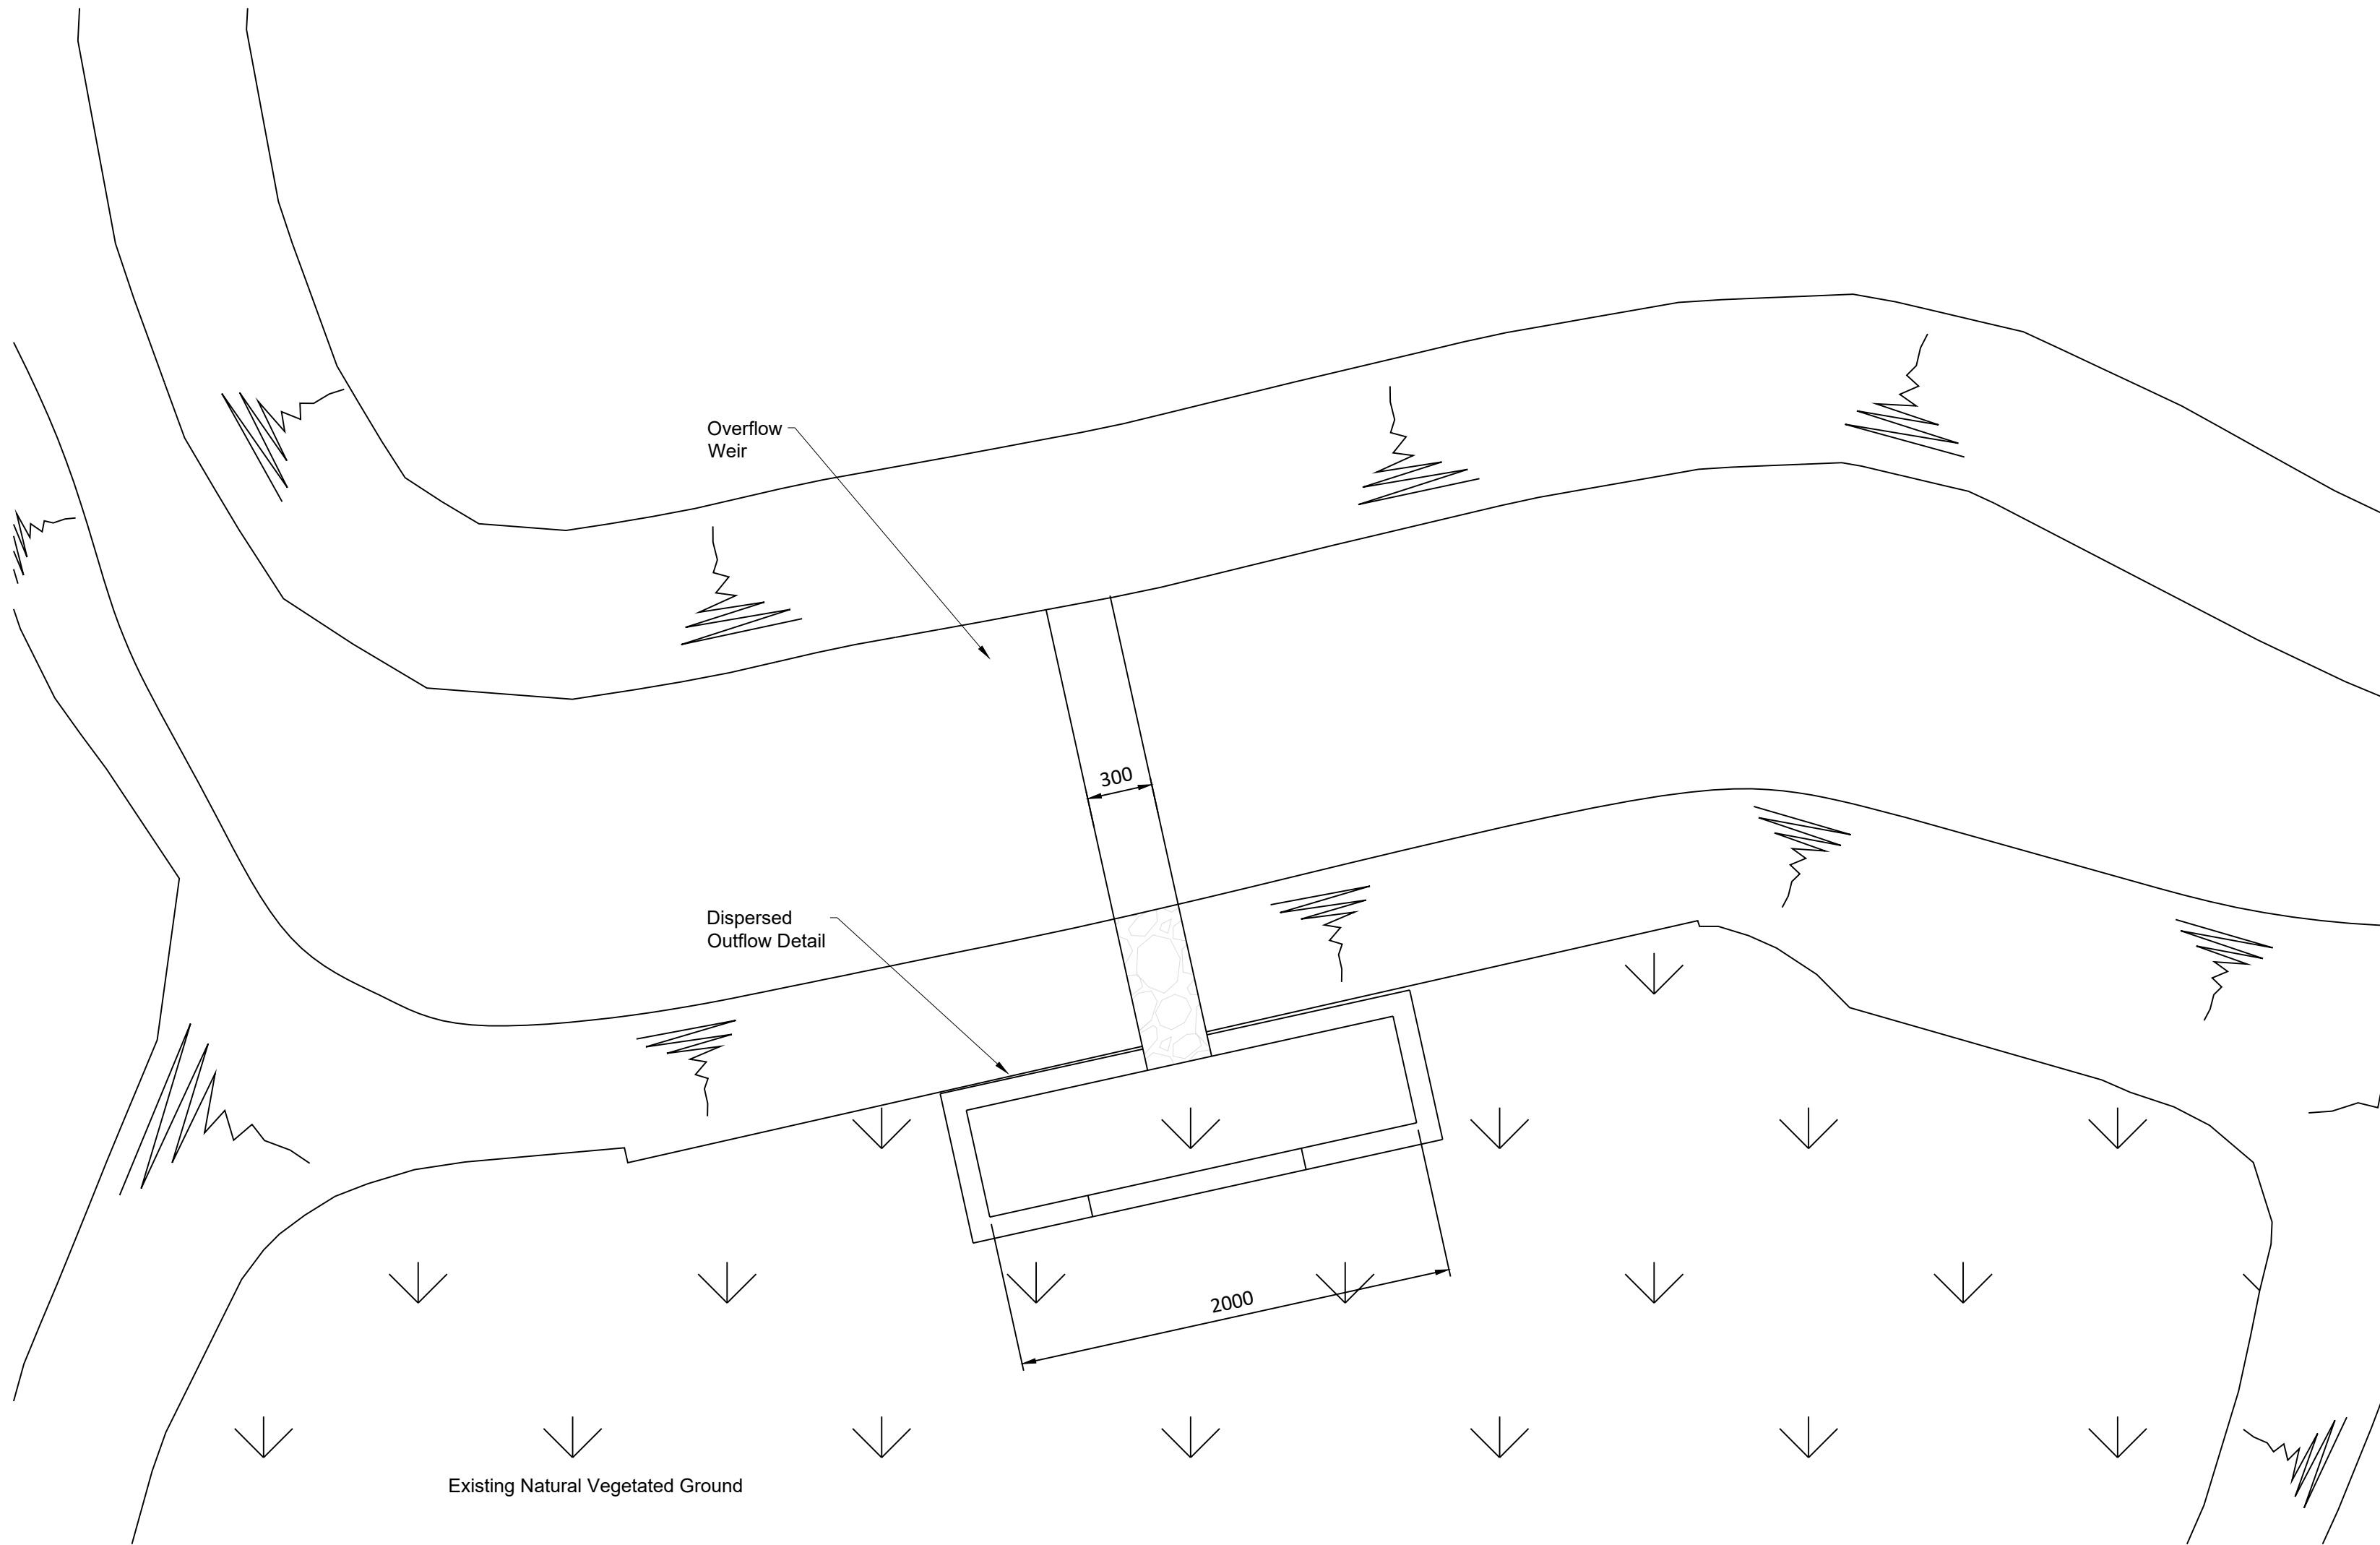

PLAN OF POND OUTFALL DETAIL

Scale 1:25

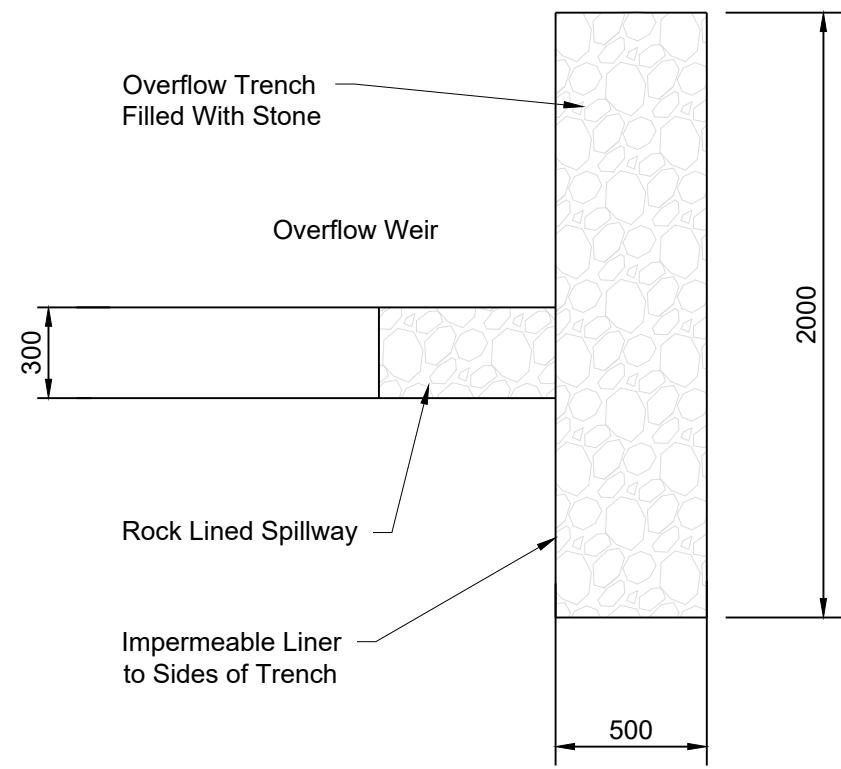

PLAN

Scale 1:25

If Applicable : Ordnance Survey Ireland Licence No. CYAL50221678 © Ordnance Survey Ireland and Government of Ireland
OSI 3497,3437,3376,3439,3550,3599,3600,3601,3657,3656



Cork | Dublin | Carlow
www.fehilytimoney.ie

No part of this document may be reproduced or transmitted in any form or stored in any retrieval system of any nature without the written permission of Fehily Timoney & Company as copyright holder except as agreed for use on the project for which the document was originally issued. Do not scale. Use figured dimensions only. If in doubt - Ask!

Rev.	Description	App By	Date
A	ISSUE FOR PLANNING	JH	15.09.25

PROJECT	CLIENT		
SHEET			
DERRYNADARRAGH WIND FARM		Date	
		15.09.25	
		Project number	
		P22-145	
SETTLEMENT POND DETAILS SHEET 2 OF 2		Scale (@ A1-)	
		As Shown	
		Drawing Number	
		P22-145-0500-0015	
		Rev	
		A	

O:\ACAD\2022\P22-145\P22-145-0500-0015