


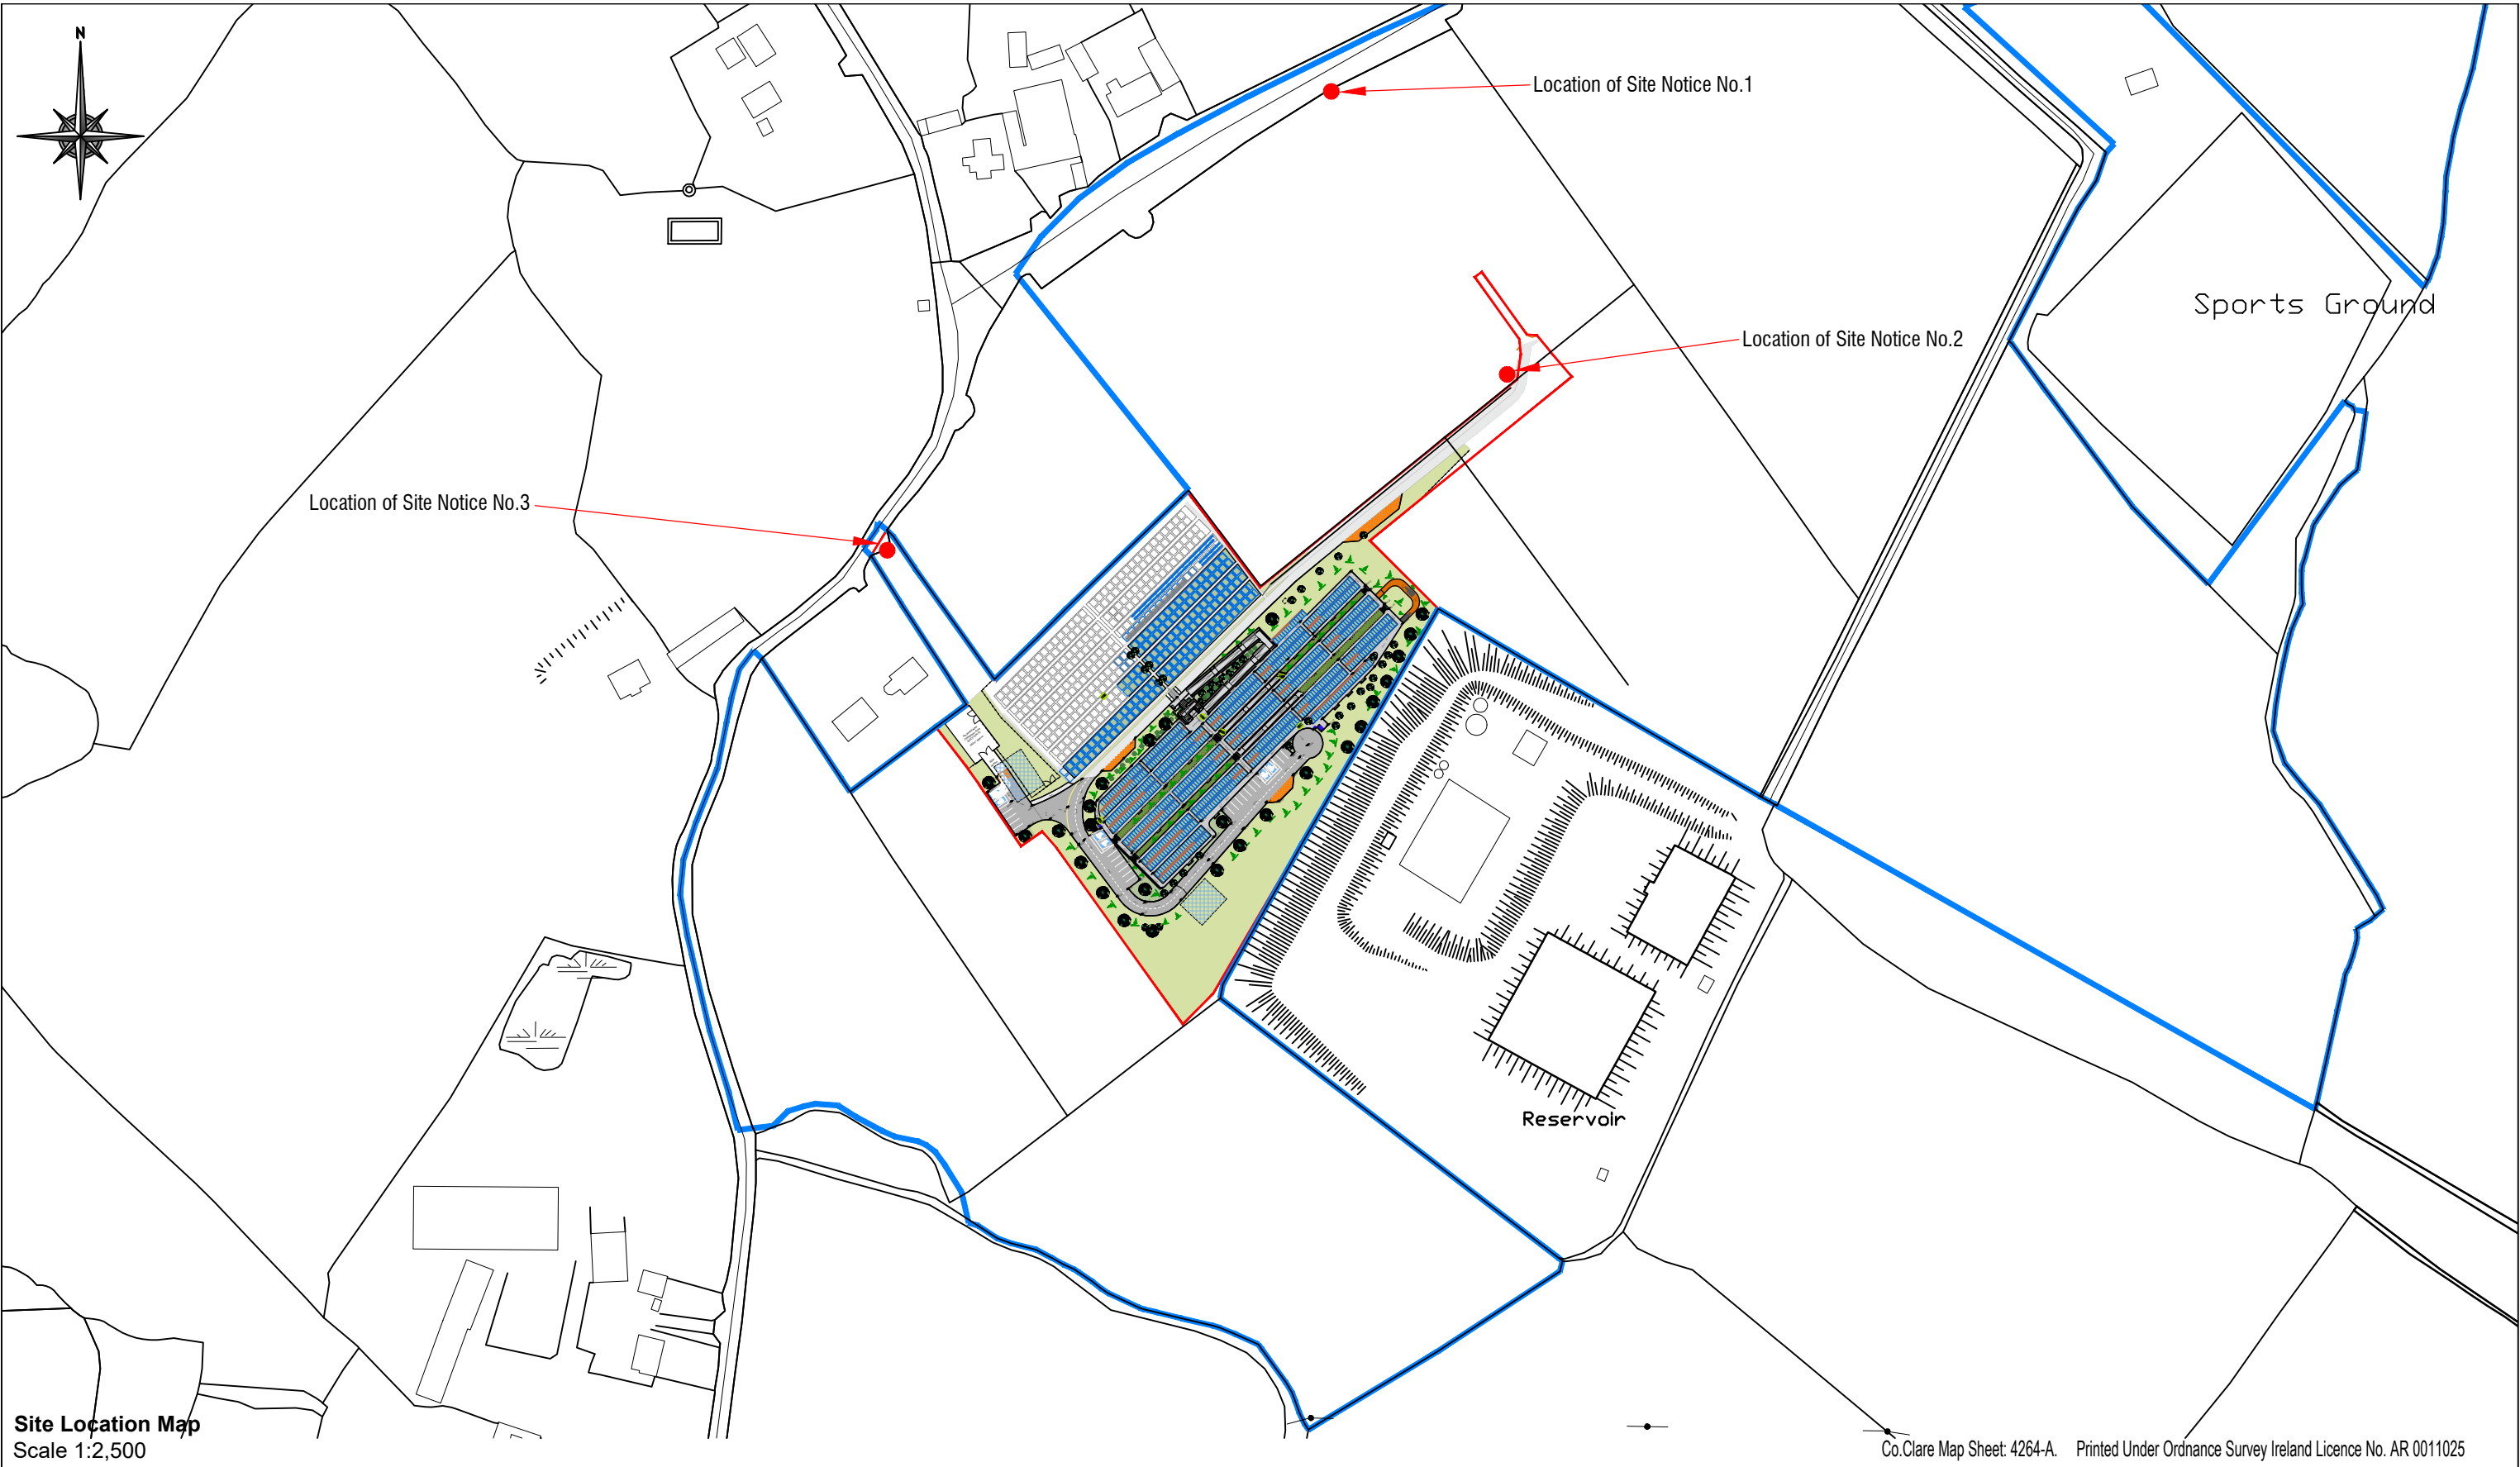

Site Location Map Scale 1:2,500			Co.Clare Map Sheet: 4264-A. Printed Under Ordnance Survey Ireland Licence No. AR 0011025				
REVISION			PROJECT: Burial Ground Extension				
No. DESCRIPTION DATE			ADDRESS: Drumcliff, Ennis, Co.Clare				
A Revised following design review and markups 27/01/2025			SCALE: 1:2,500 @ A3	DATE: Jan' 2025	DRAWN: EC	APPROVED: JC	STAGE: Planning
			Notes: — Extents of lands owned by Landowner in the area — Application Site outlined in red_ Area 2.342 ha/ 5.788 acres				
			Printed under Ordnance Survey Ireland Licence No. AR0011025 O.S.Sheet Ref. No.4264-A				
			ALL RIGHTS RESERVED. THE COPYRIGHT OF THIS DRAWING (INCLUDING ALL ATTACHED AND INCORPORATED DOCUMENTS) IS THE PROPERTY OF THE COMPANY. NEITHER THE FORM OR ANY PART OF IT MAY BE USED OR REPRODUCED BY ANY METHOD WHATSOEVER OR INCORPORATED BY REFERENCE OR IN ANY MANNER WHATSOEVER IN ANY OTHER DOCUMENT WITHOUT THE PRIOR WRITTEN CONSENT				
			 P. Coleman & Associates				5 Bank Place, Ennis, Co.Clare Tel: 065-6829731 Web: www.pjcoleman.com Email: engineers@pjcoleman.com
			CLIENT: Clare County Council				PROJECT No. DRAWING No. REVISION
			TITLE: Site Location Map				7421 -03-100 A