




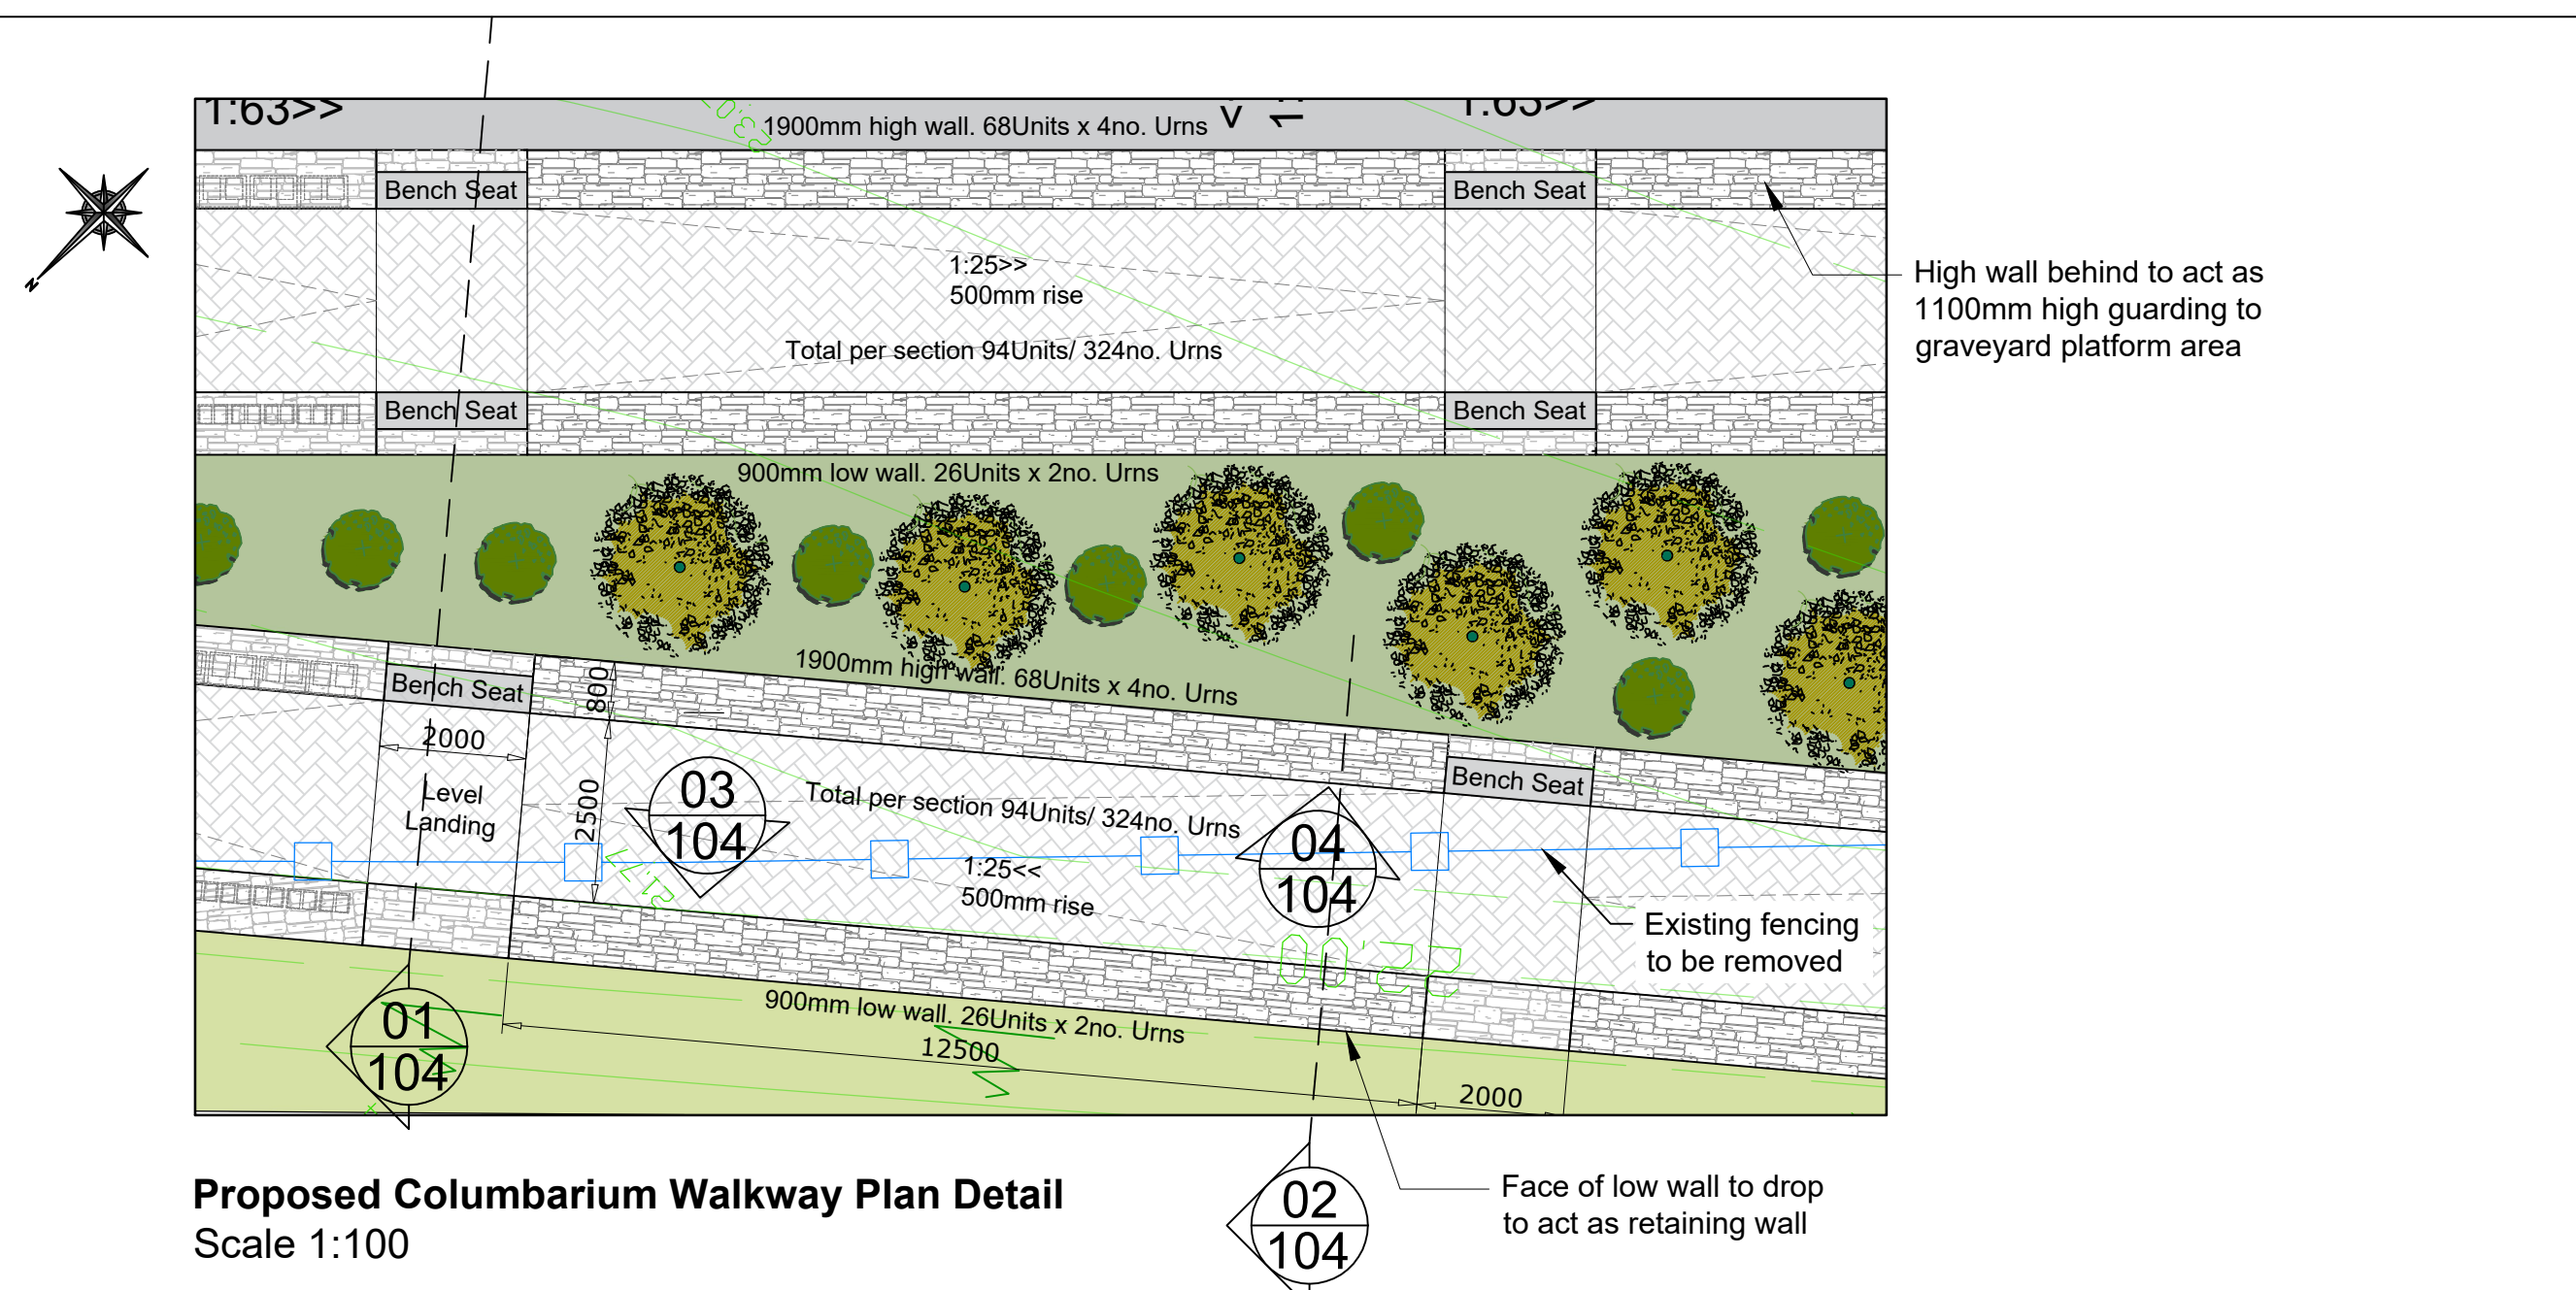


Proposed Columbarium Walkway Plan Detail
Scale 1:100

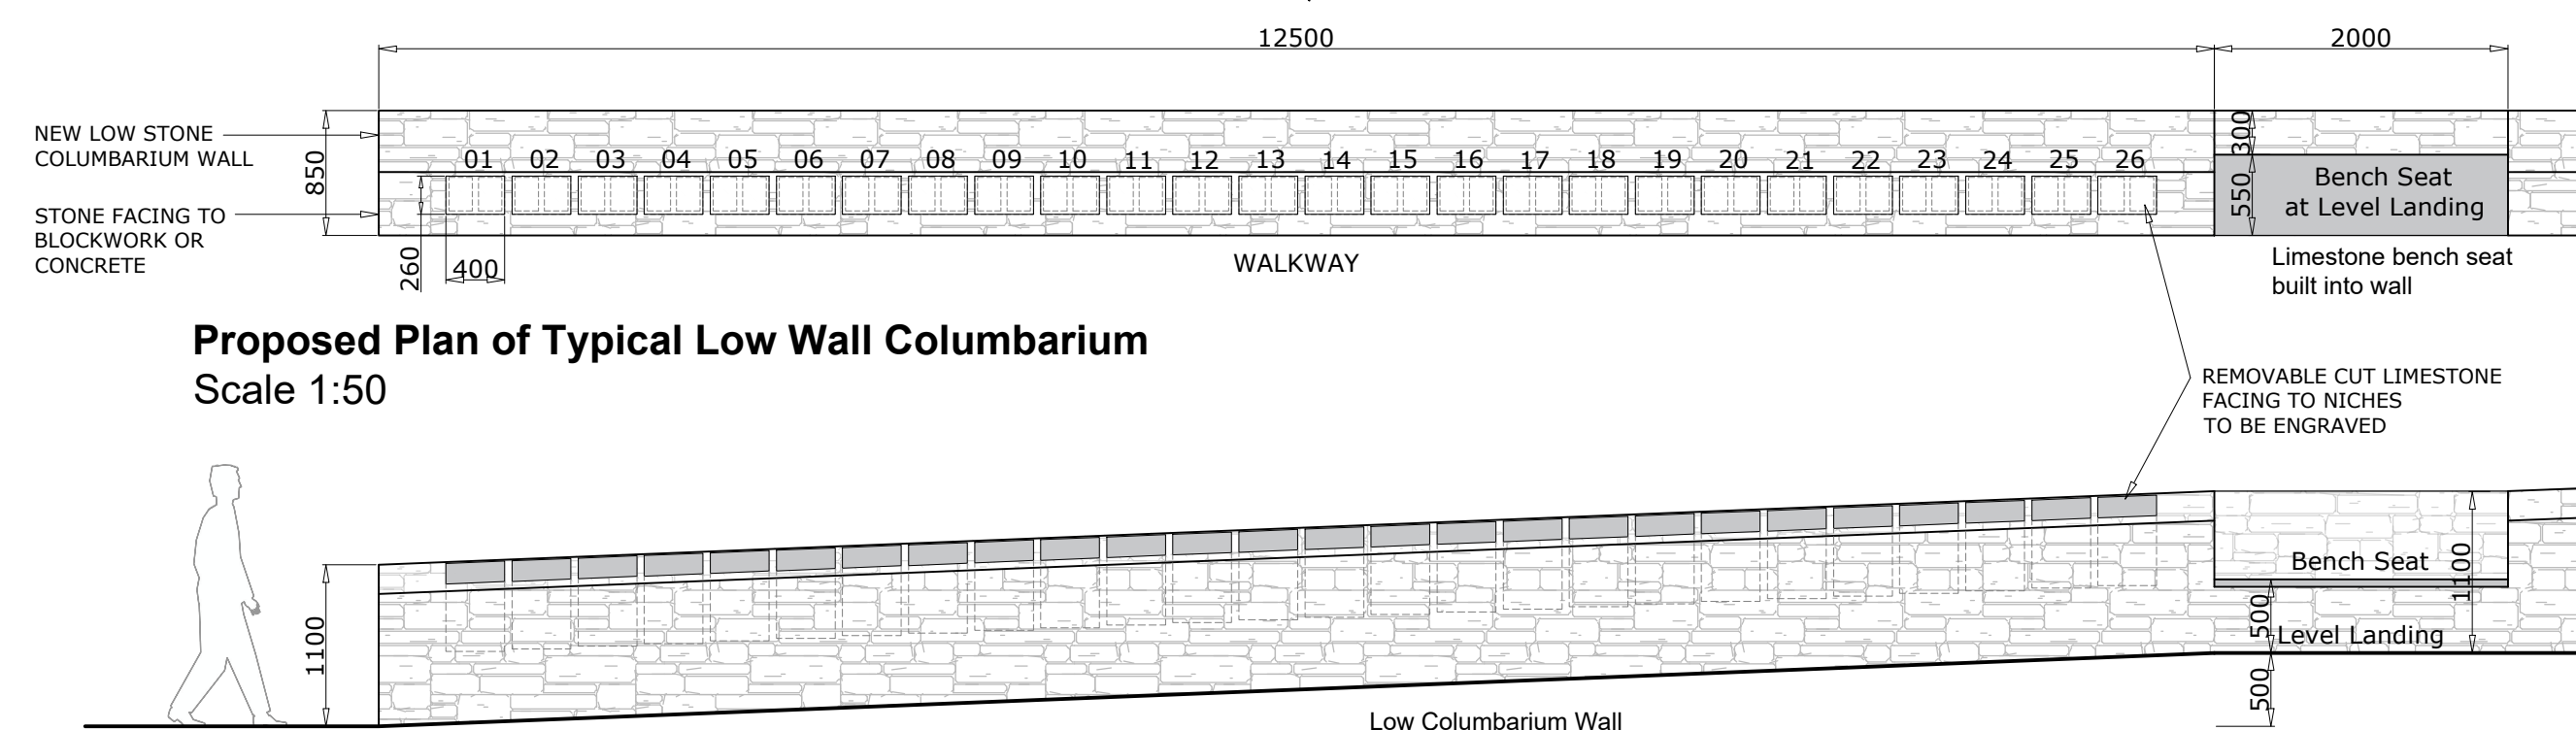


Proposed Plan of Typical Low Wall Columbarium
Scale 1:50

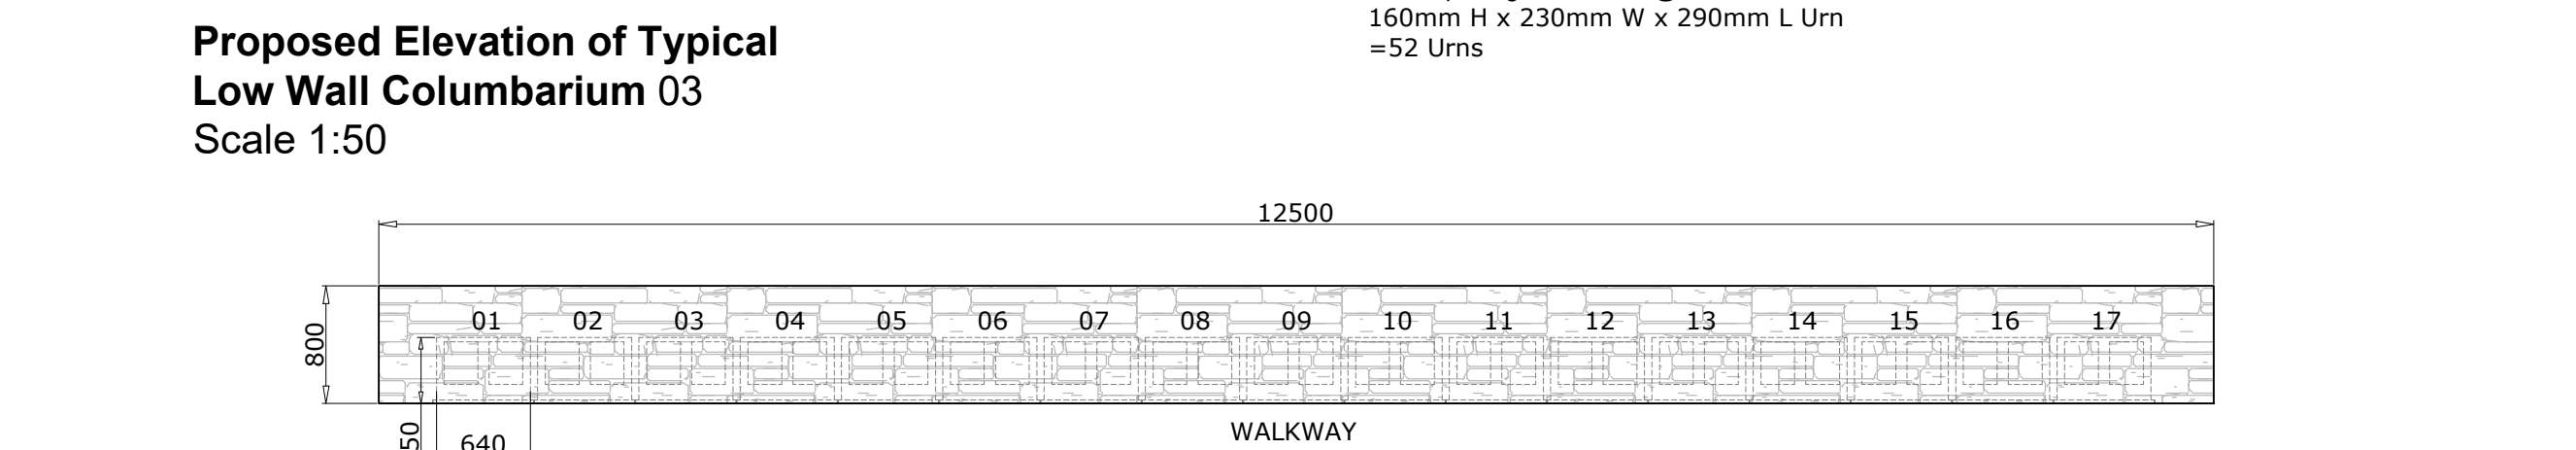


Proposed Elevation of Typical Low Wall Columbarium 03
Scale 1:50

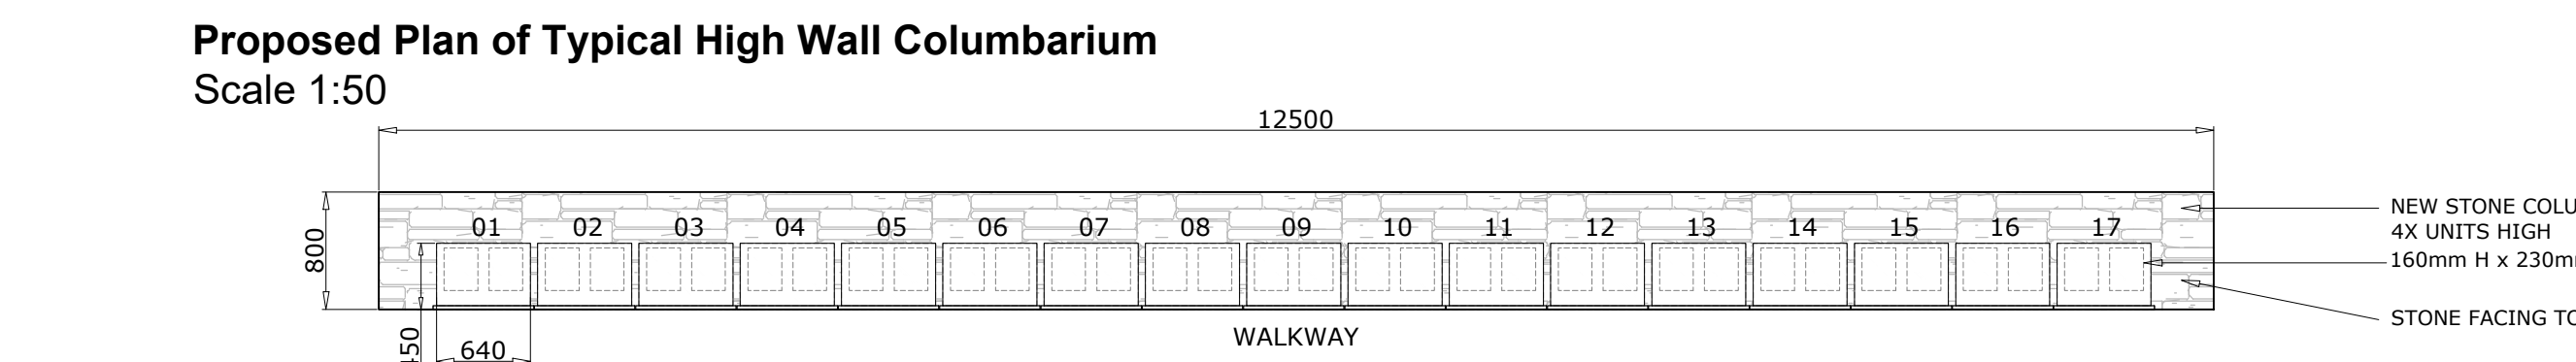


Proposed Plan of Typical High Wall Columbarium
Scale 1:50

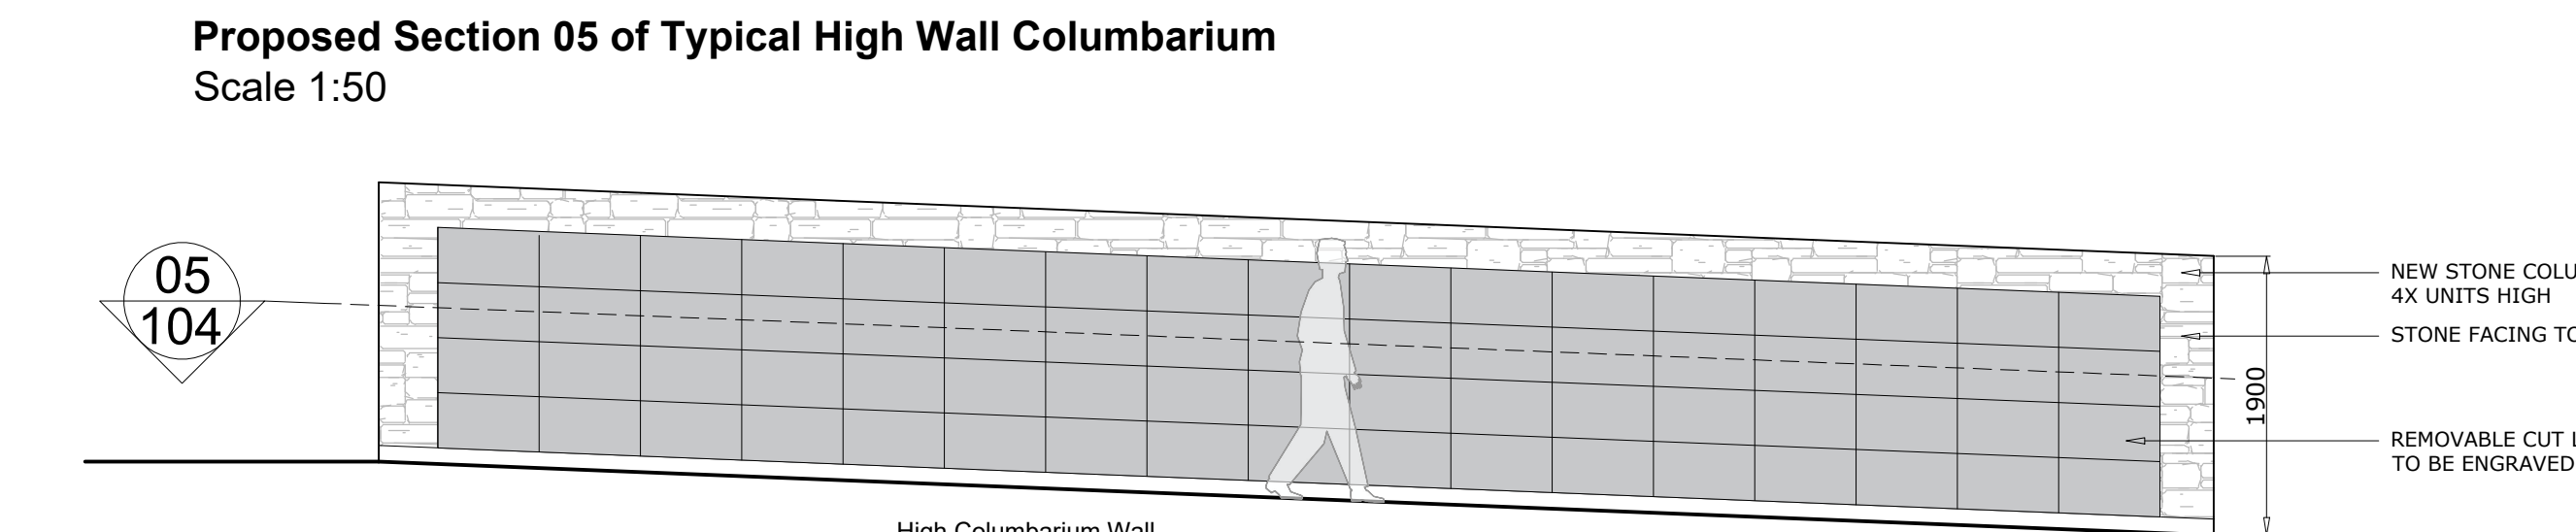


Proposed Section 05 of Typical High Wall Columbarium
Scale 1:50

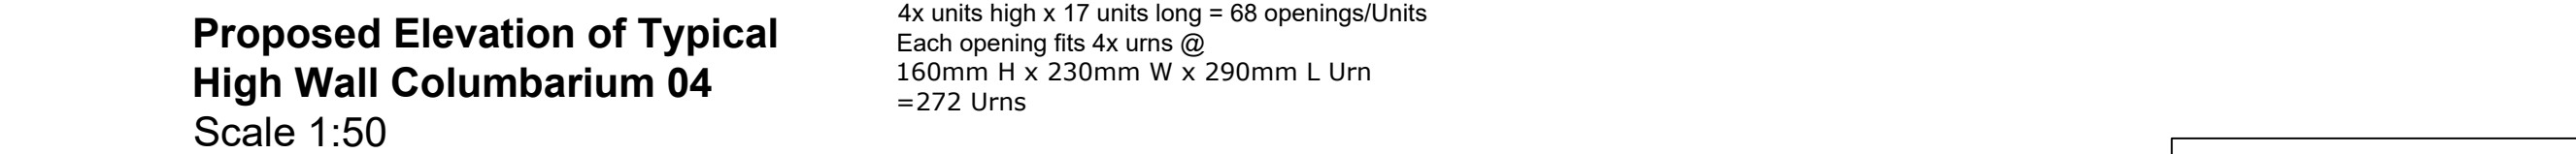

Proposed Elevation of Typical High Wall Columbarium 04
Scale 1:50

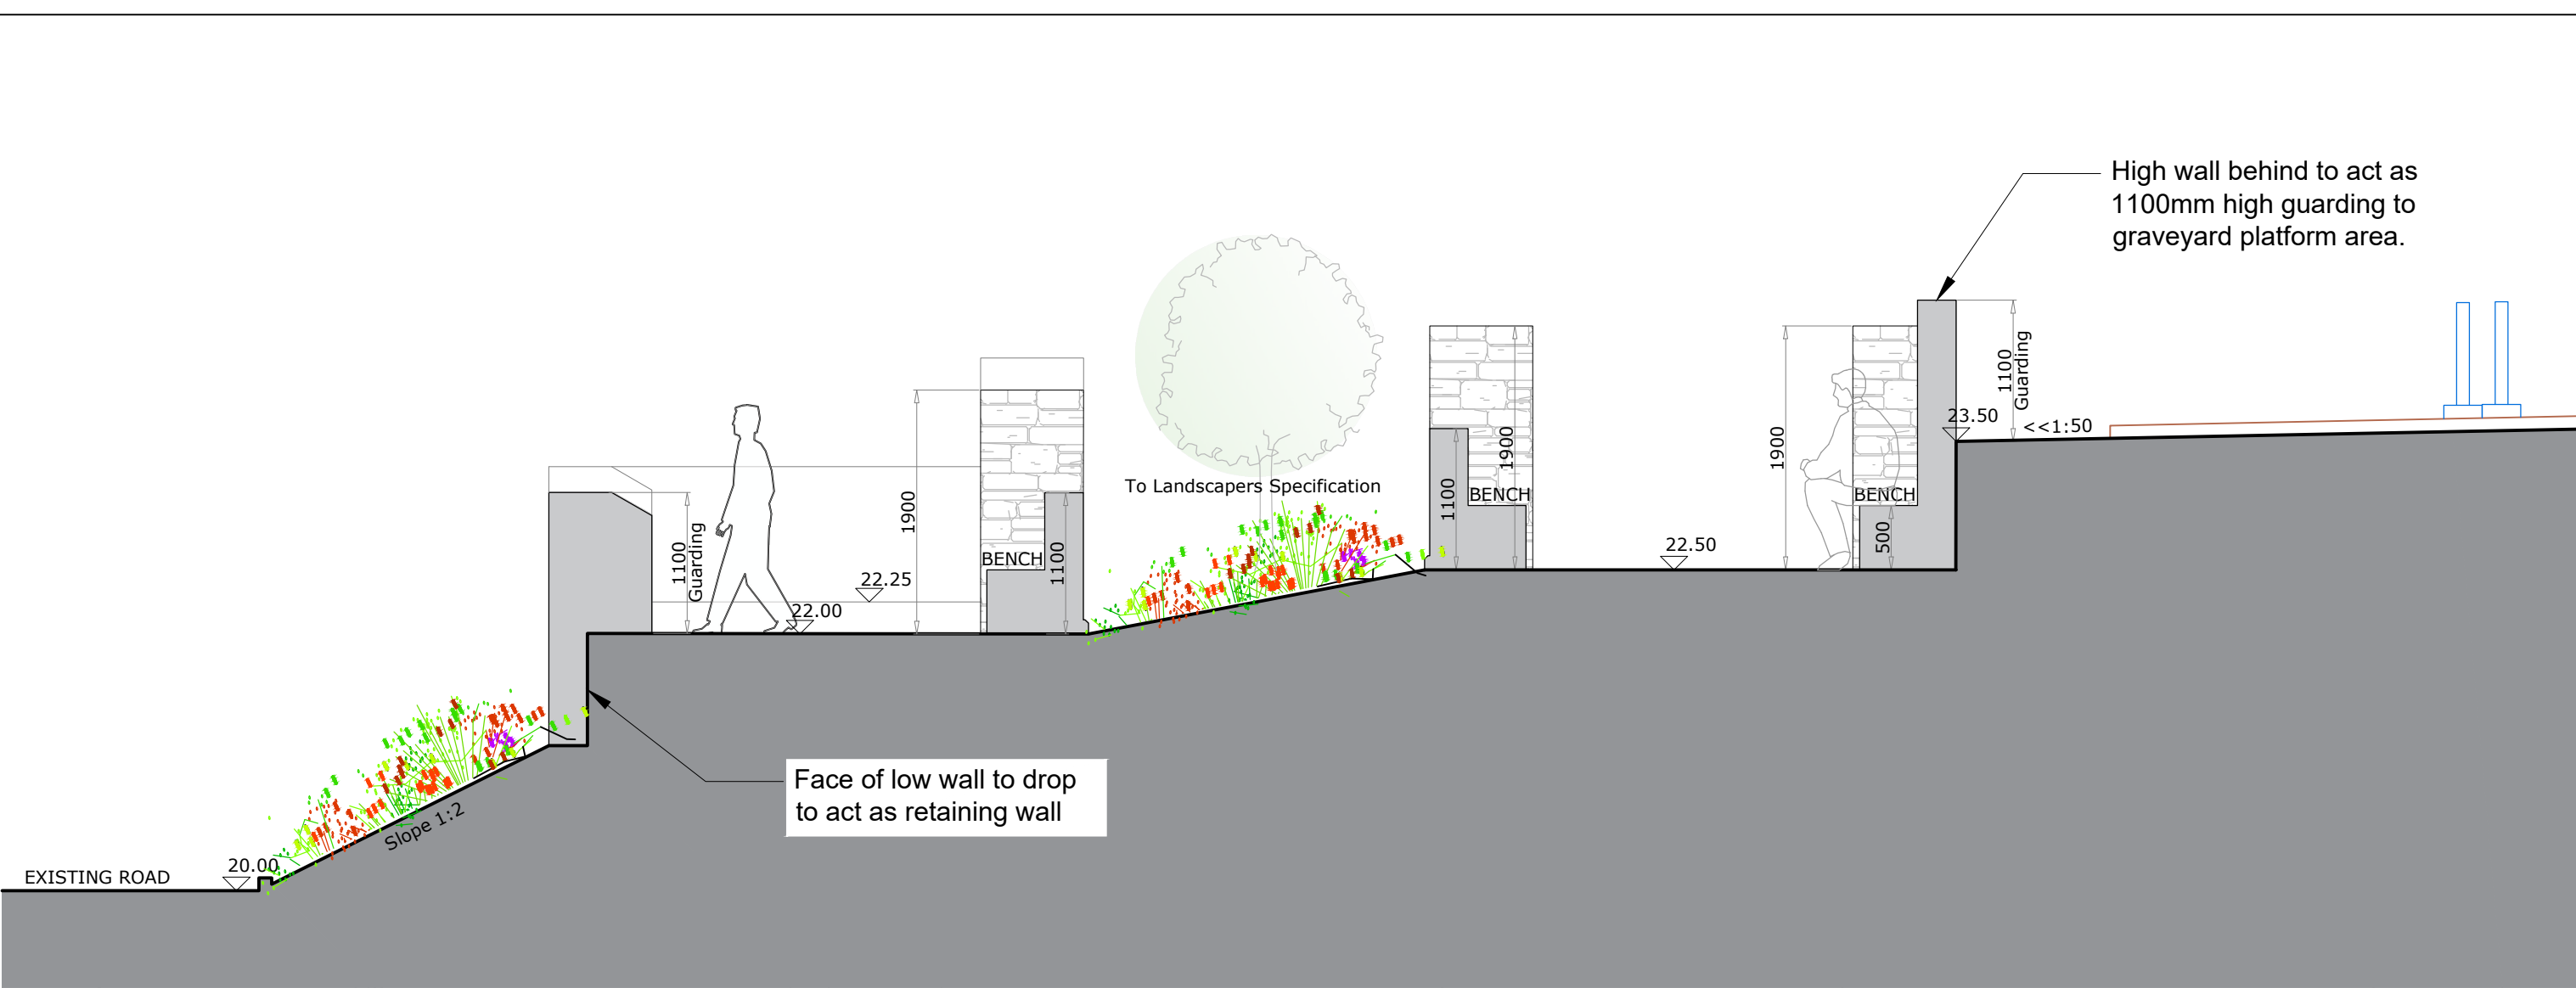

Proposed Columbarium Walkway Section 01
Scale 1:50

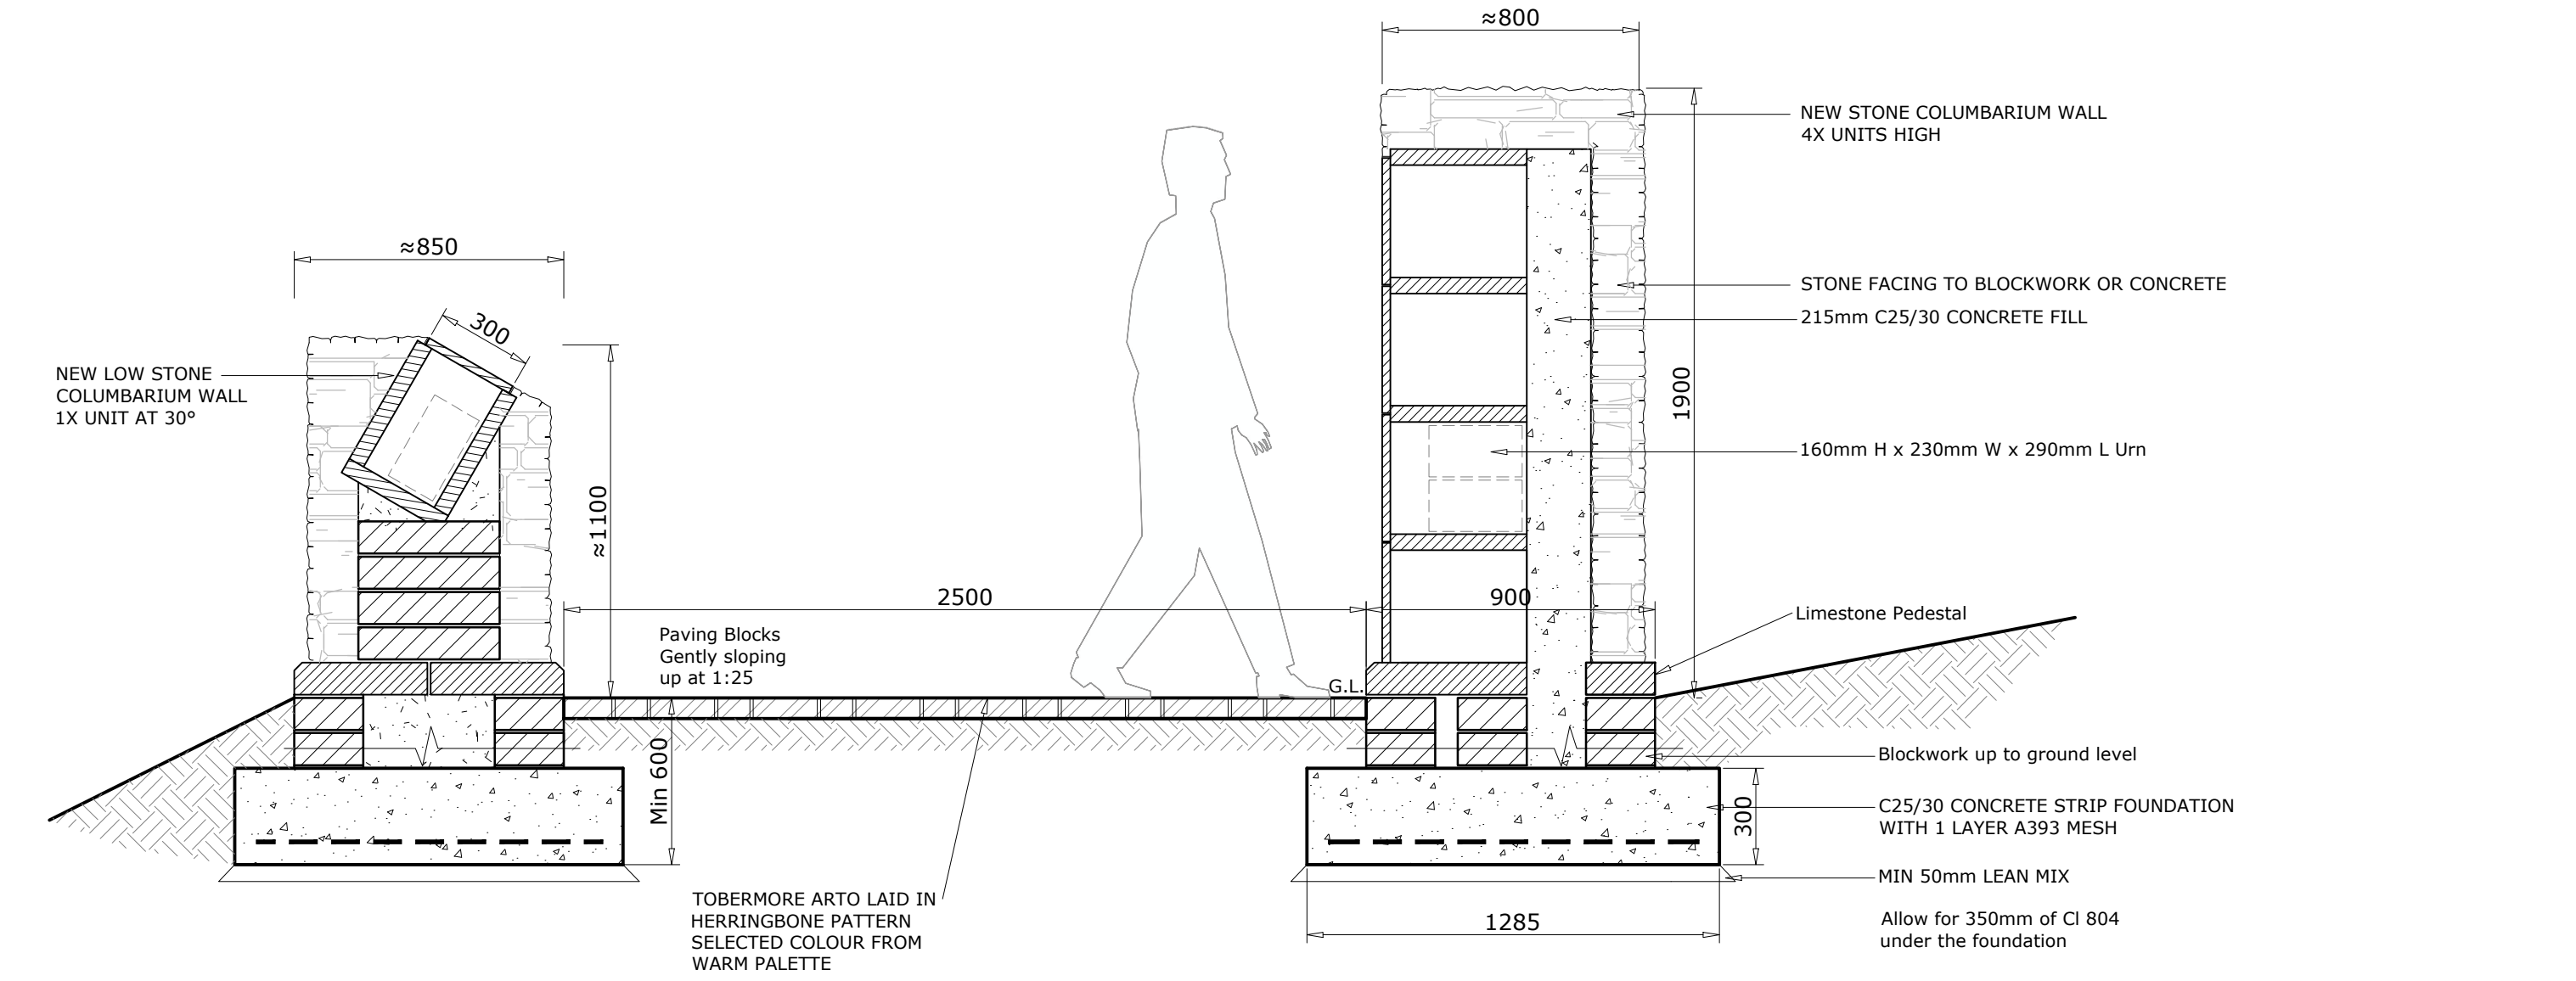

Proposed Columbarium Walkway Detail 02
Scale 1:20



Reference Image 01
High Columbarium with rows of niches stacked.
Proposed walls are to be finished in Limestone facing with Limestone Name Plates.



Reference Image 02
Low Columbarium with niches on top at angled splay.
Proposed walls are to be finished in Limestone facing with Limestone Name Plates.

REVISION			PROJECT: Burial Ground Extension					 P. Coleman & Associates		5 Bank Place, Ennis, Co.Clare	
No.	DESCRIPTION	DATE	ADDRESS: Drumcliff, Ennis, Co.Clare							Tel: 065-682931	
A	Revised following design review and markups	27/01/2025	SCALE: 1:200 @ A1		DATE: Jan' 2025	DRAWN: EC	APPROVED: JC	STAGE: Planning	Web: www.pjcoleman.com		
										Email: engineers@pjcoleman.com	
			PRINT REDUCTION BAR A1 SHEET							PROJECT No. DRAWING No. REVISION	
								CLIENT: Clare County Council		7421 -03-104	
								TITLE: Proposed Sections & Details		A	