



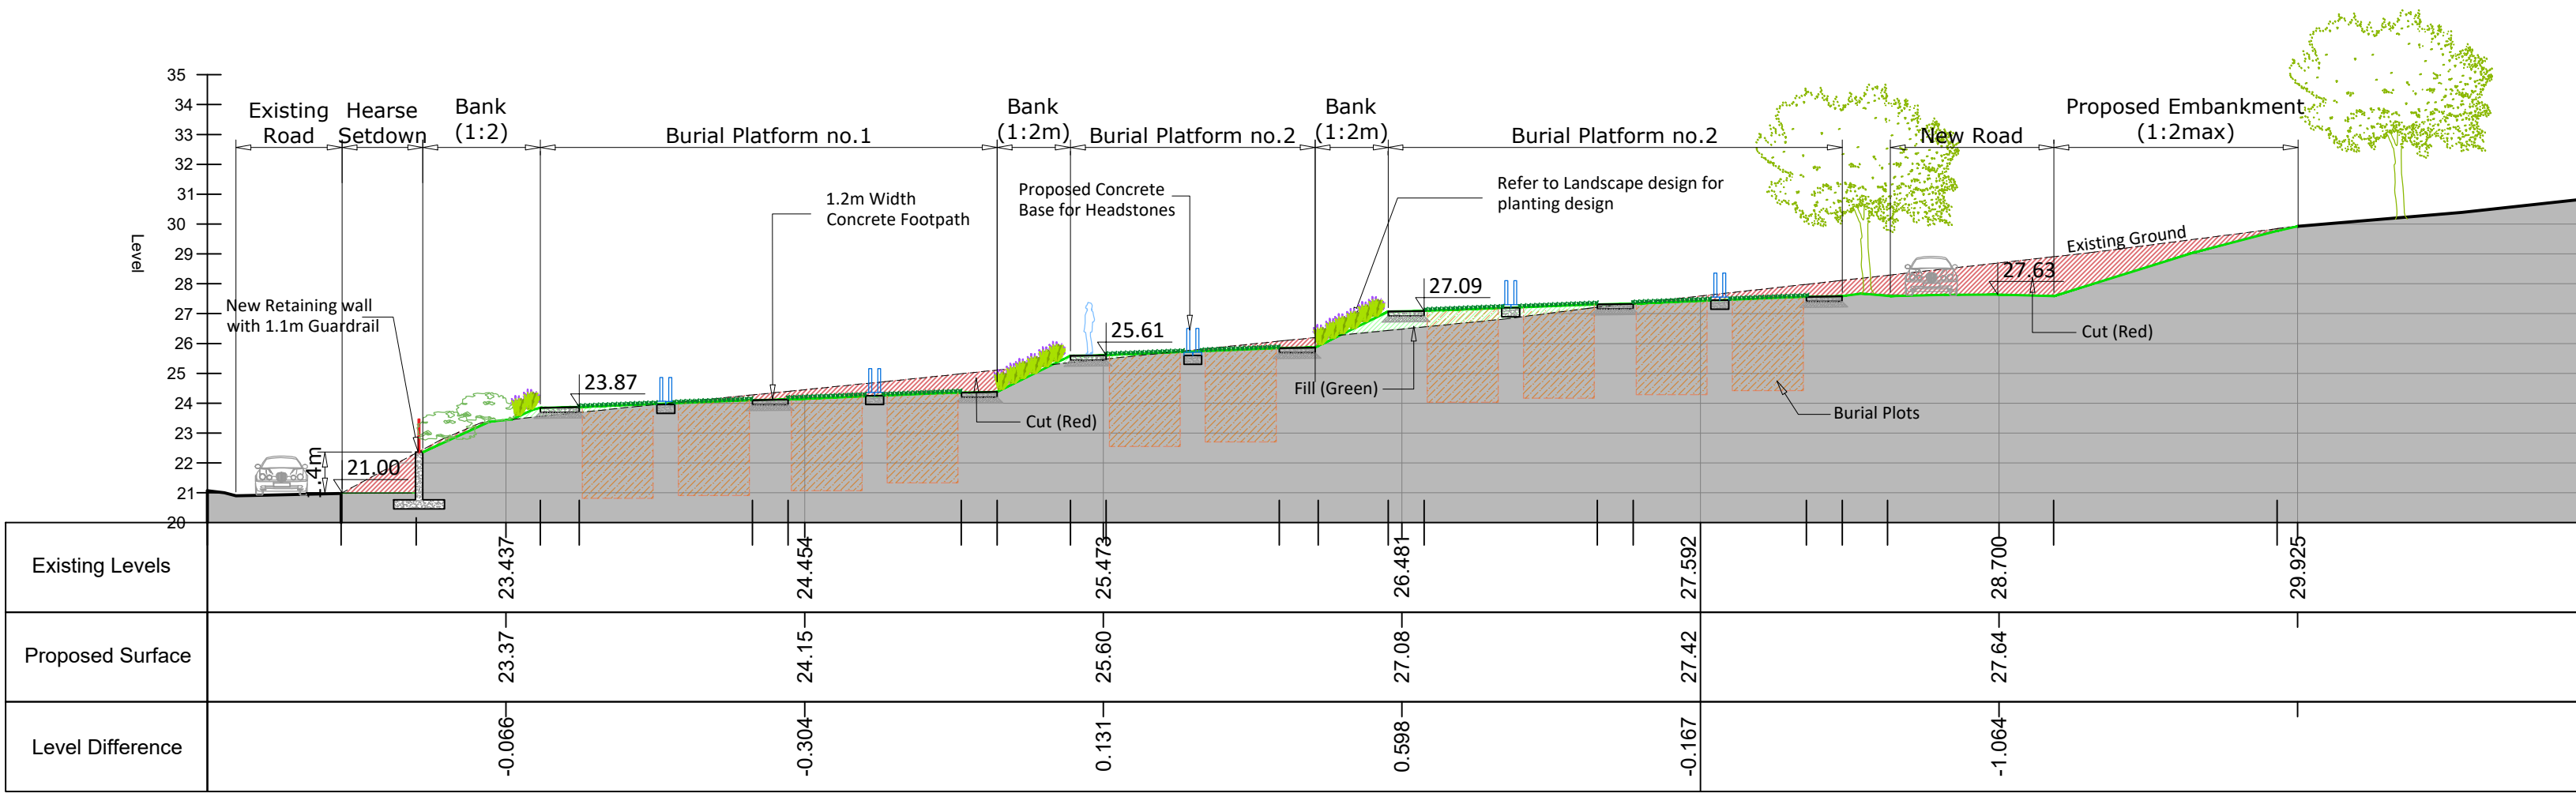


SECTION A-A
SCALE: H 1:200,V 1:200. DATUM: 20.000

Section A-A
Scale 1-200

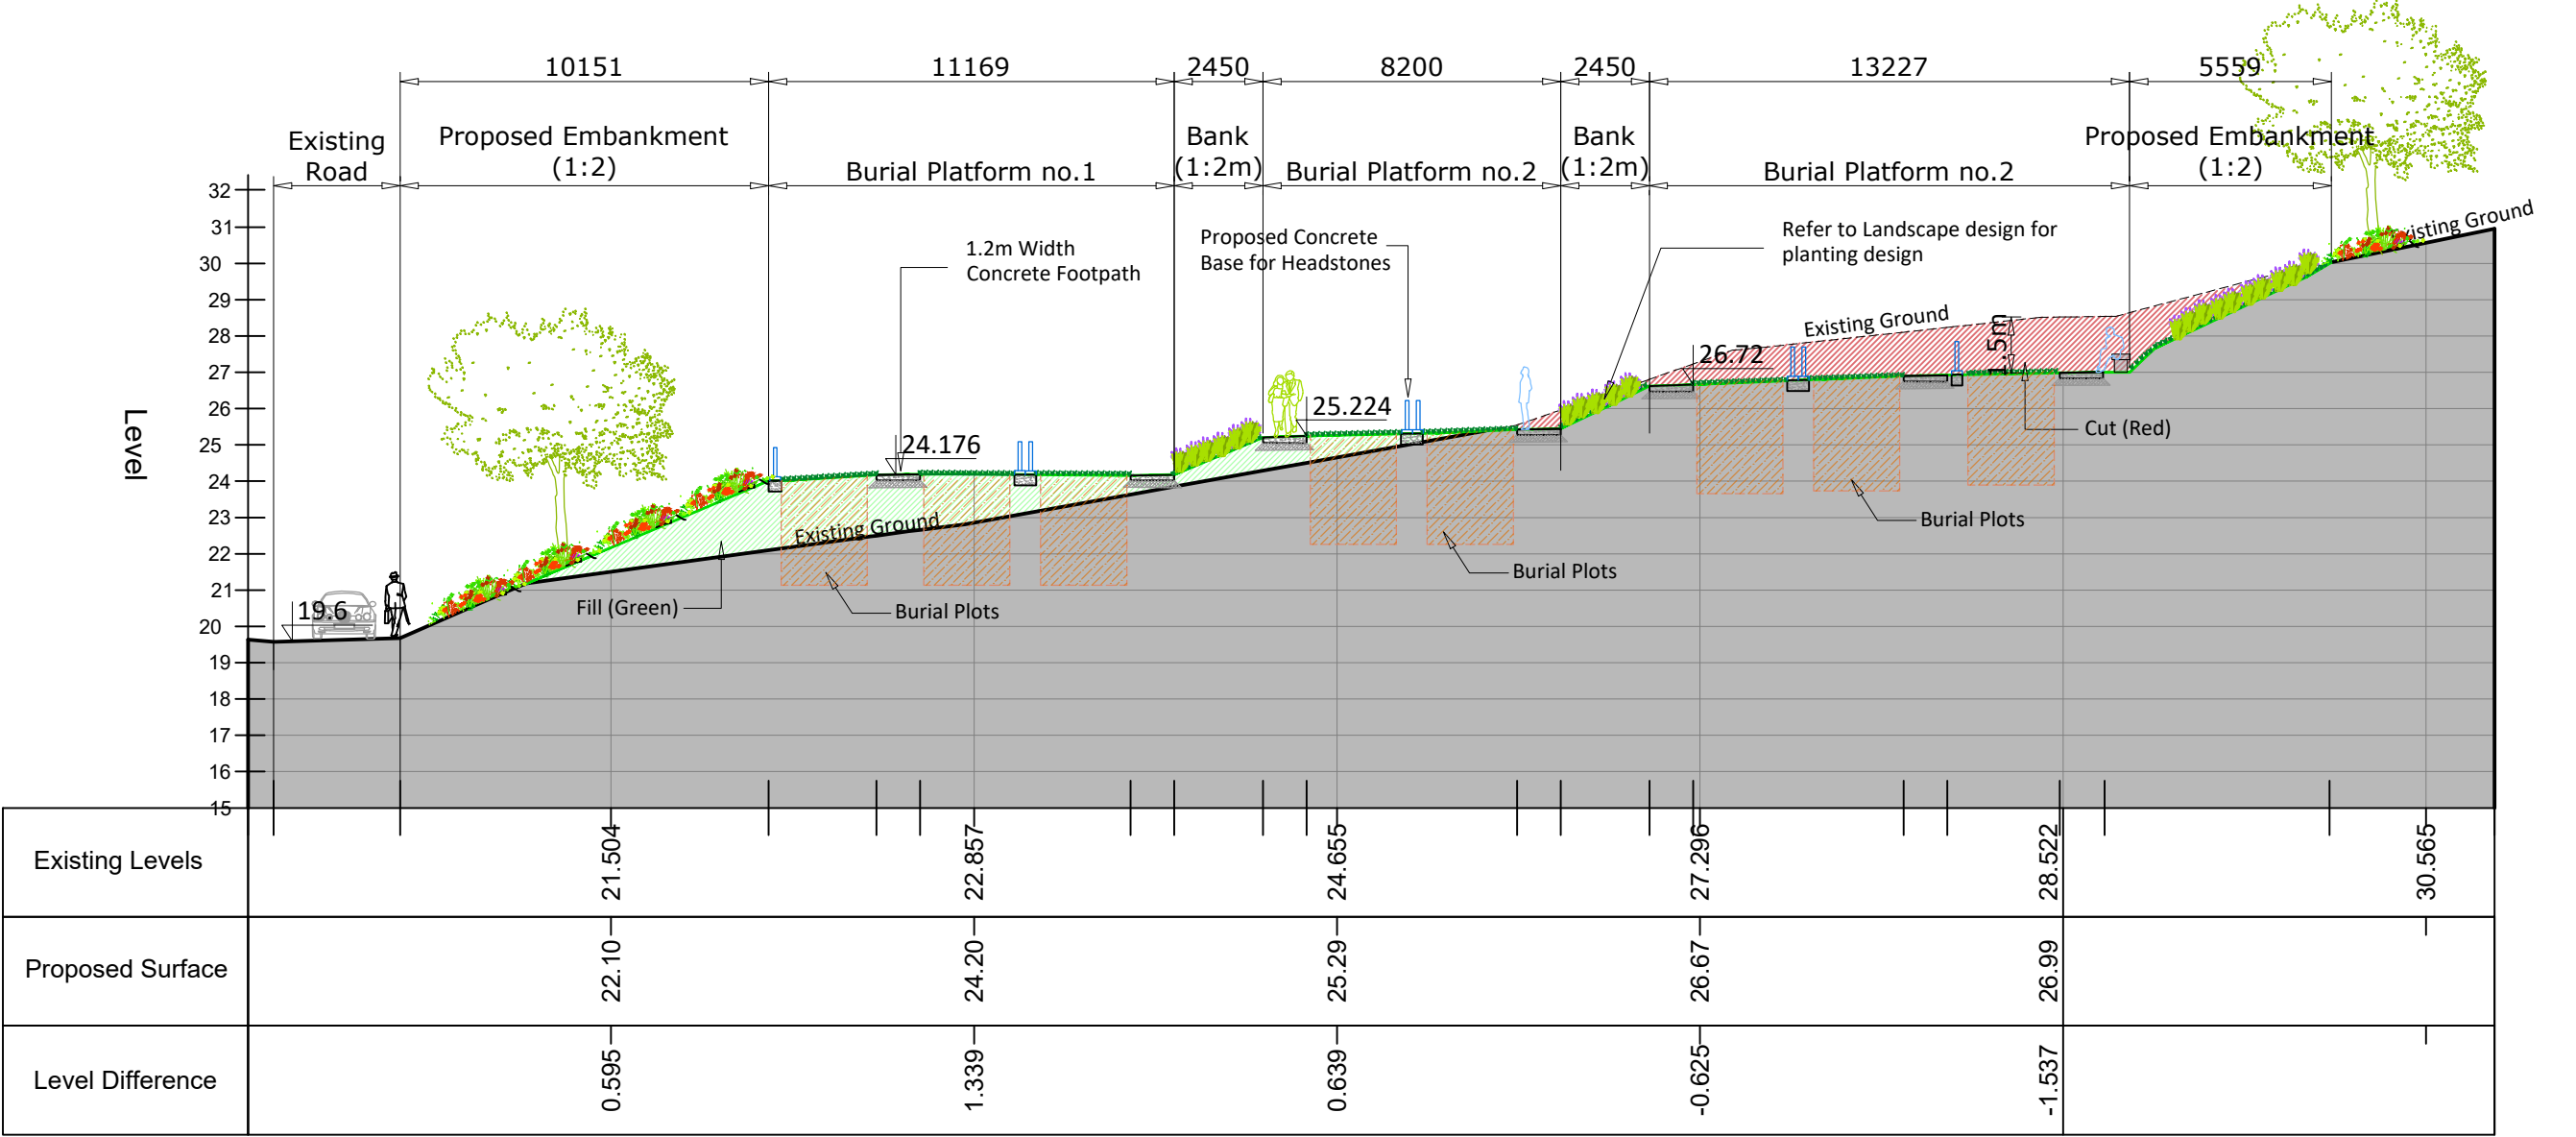


SCALE: H 1:200,V 1:200. DATUM: 15.000

Section B-B
Scale 1-200

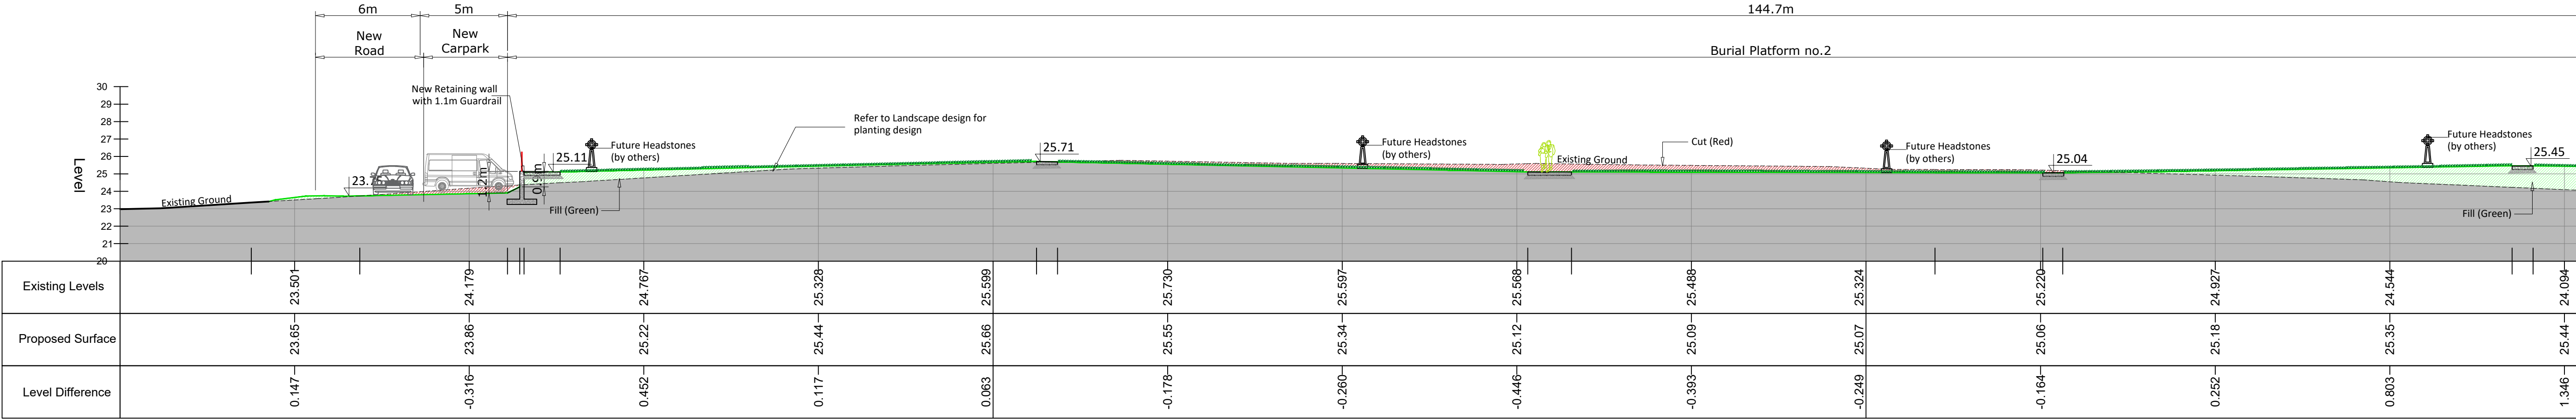

SCALE: H 1:200,V 1:200. DATUM: 20.000

Section C-C
Scale 1-200

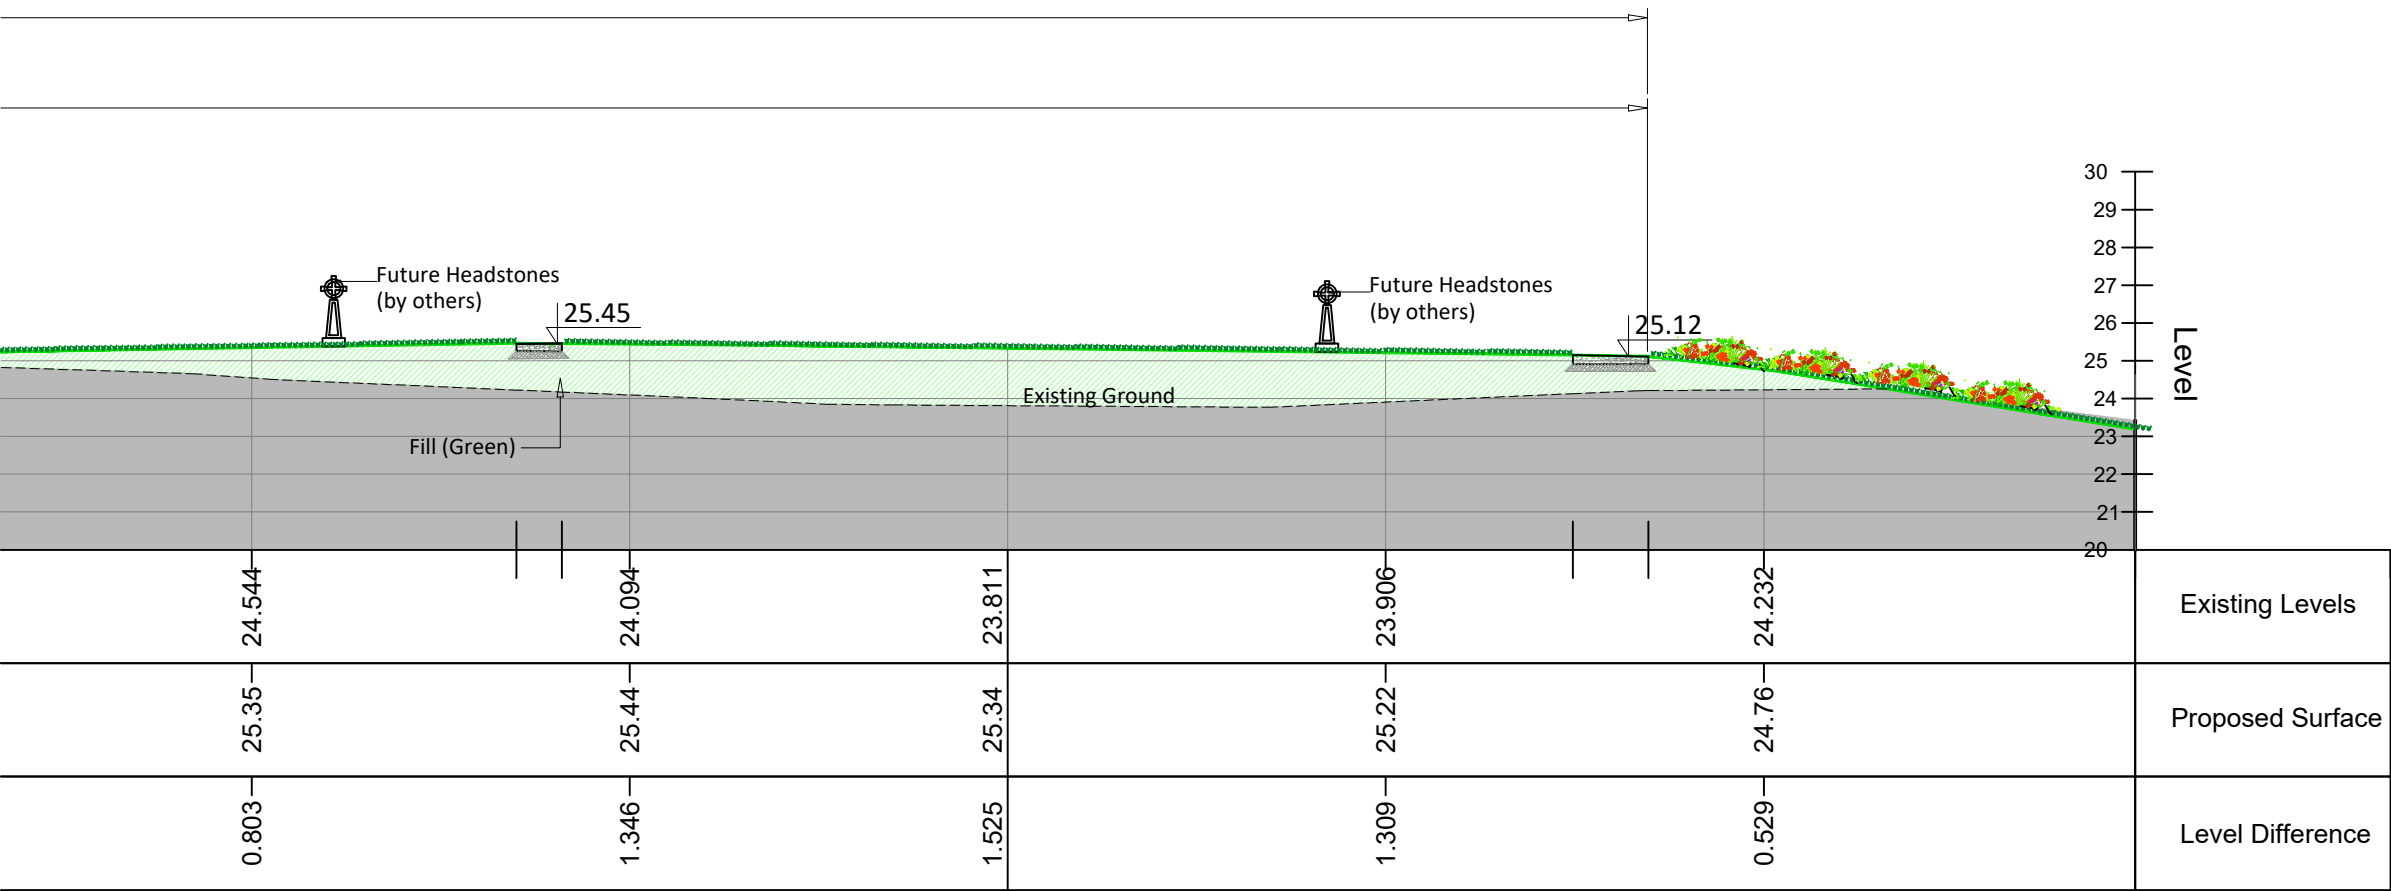

Section C-C (Continued)
Scale 1-200

PROJECT: Burial Ground Extension		P. Coleman & Associates		5 Bank Place, Ennis, Co.Clare	
ADDRESS: Drumcliff, Ennis, Co.Clare				Tel: 065-6829731	
SCALE: 1:100 @ A1		DATE: Jan' 2025		Web: www.pjcoleman.com	
DRAWN: EC		APPROVED: JC		Email: engineers@pjcoleman.com	
STAGE: Planning		CLARE COUNTY COUNCIL		PROJECT No. 7421 -03-107	
0 10 20 35 40 50mm PRINT REDUCTION BAR A1 SHEET		ALL RIGHTS RESERVED. THE COPYRIGHT OF THIS DRAWING (INCLUDING ALL ATTACHED AND INCORPORATED DOCUMENTS) IS THE PROPERTY OF THE COMPANY. NEITHER THE FORM OR ANY PART OF IT MAY BE USED OR REPRODUCED BY ANY METHOD WHATSOEVER OR INCORPORATED BY REFERENCE OR IN ANY MANNER WHATSOEVER IN ANY OTHER DOCUMENT WITHOUT THE PRIOR WRITTEN CONSENT		DRAWING No. 7421 -03-107	
				REVISION	
				DATE	
				27/01/2025	