



APPENDIX 15-3

Swept Path Analysis Pack



NOTES:

PLANNING DRAWING ONLY - NOT FOR CONSTRUCTION PURPOSES

Figure A15-3-1 Location A - R339 / L5034 junction, blade extended artic (81m blade with scissors lifter)

PROJECT: Cooloo Wind Farm, County Galway

CLIENT: Neoen


PROJECT NO: 9510

DATE: 16.09.25

SCALE: 1:1000

DRAWN BY: AL

ALAN LIPSCOMBE
TRAFFIC & TRANSPORT CONSULTANTS

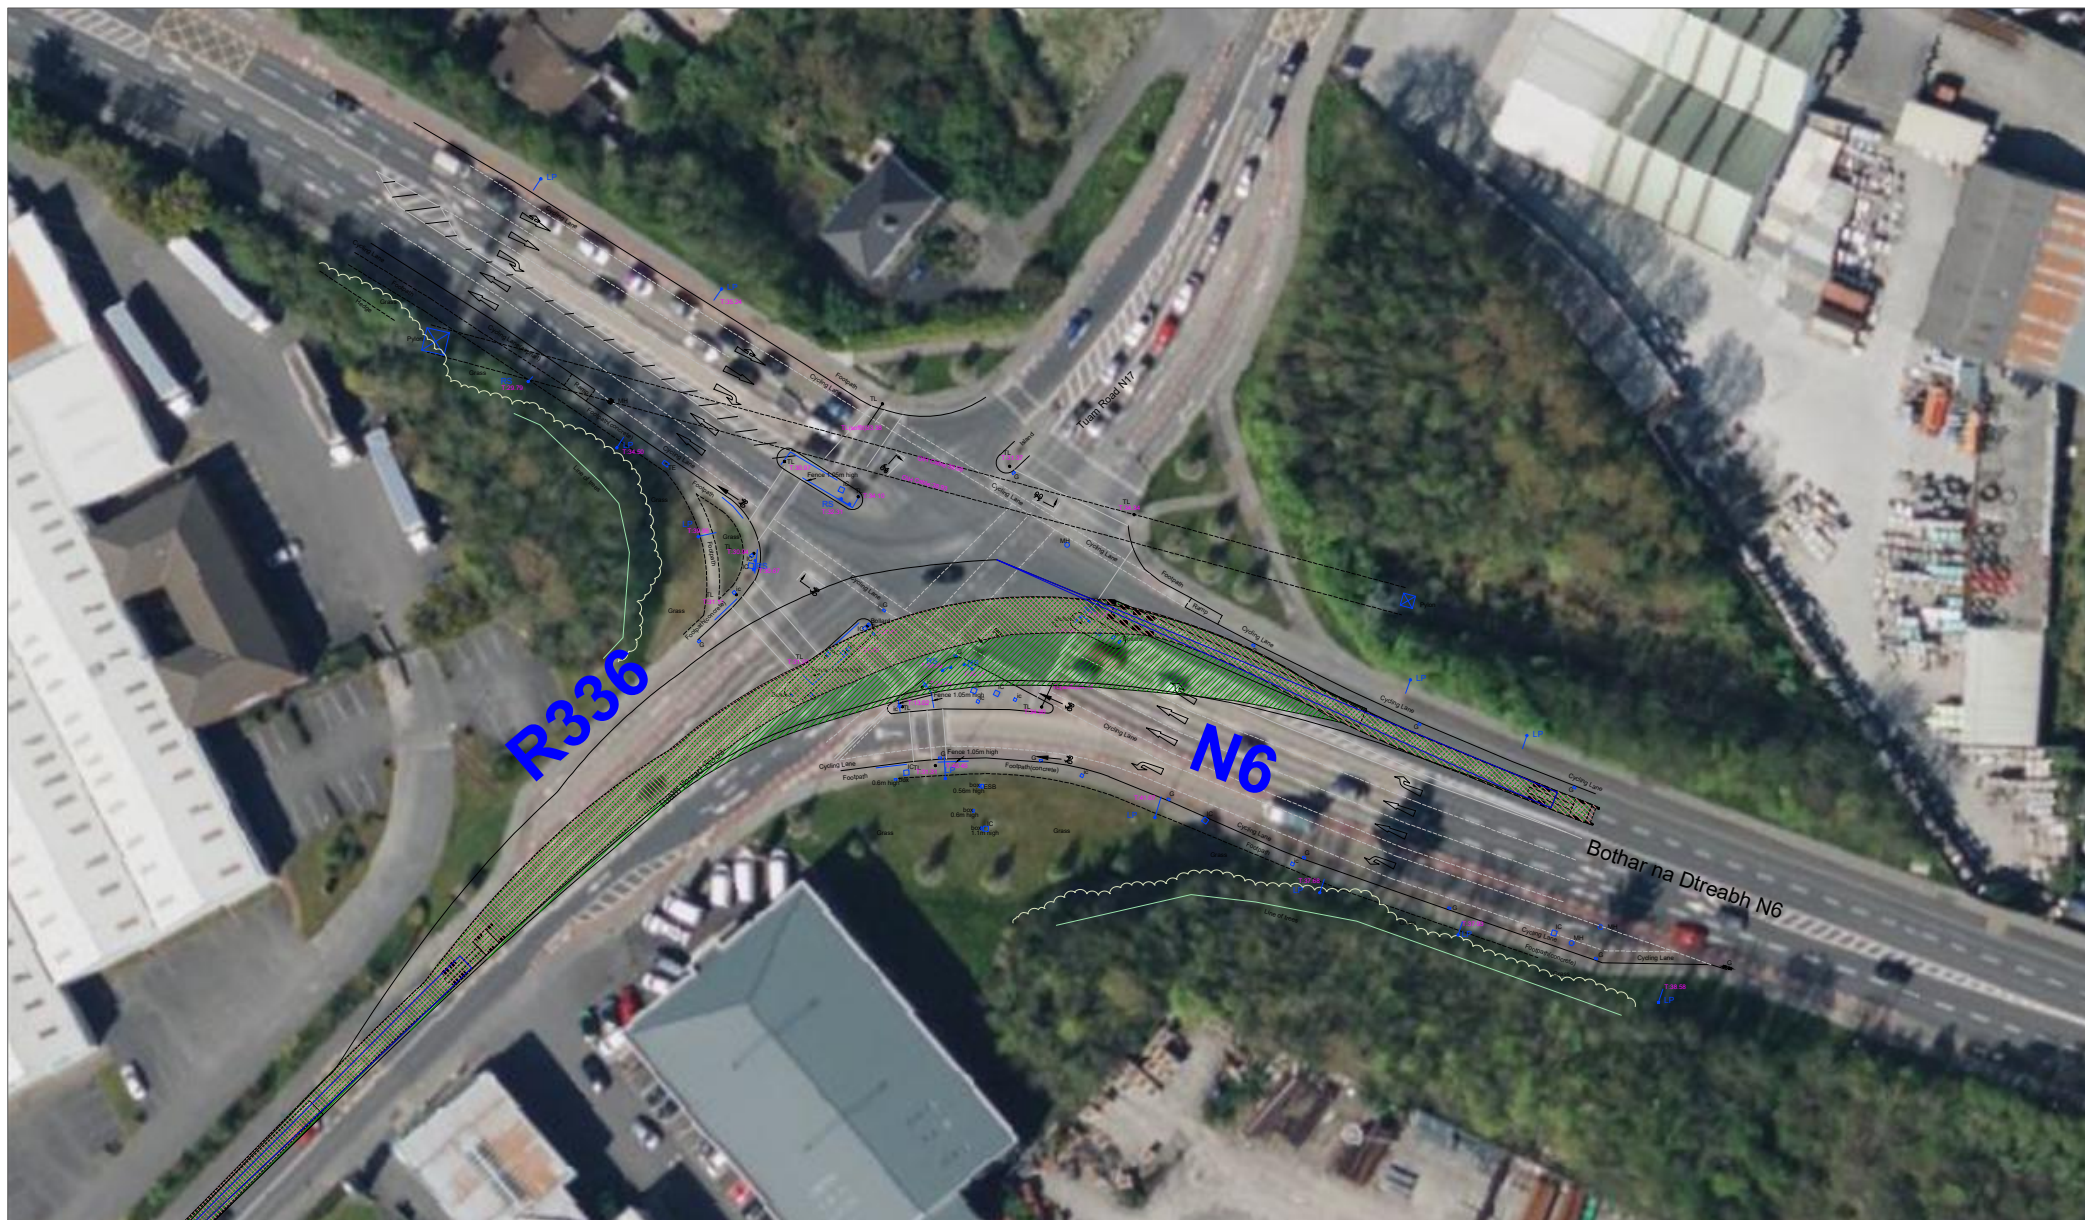

NOTES:

PLANNING DRAWING ONLY - NOT FOR CONSTRUCTION PURPOSES

Figure A15-3-3 Location C - R336 / N6 junction, blade extended artic (81m blade with scissors lifter)

PROJECT: Cooloo Wind Farm, County Galway

CLIENT: Neoen


SCALE: 1:1000

PROJECT NO: 9510

DATE: 16.09.25

DRAWN BY: AL

ALAN LIPSCOMBE
TRAFFIC & TRANSPORT CONSULTANTS

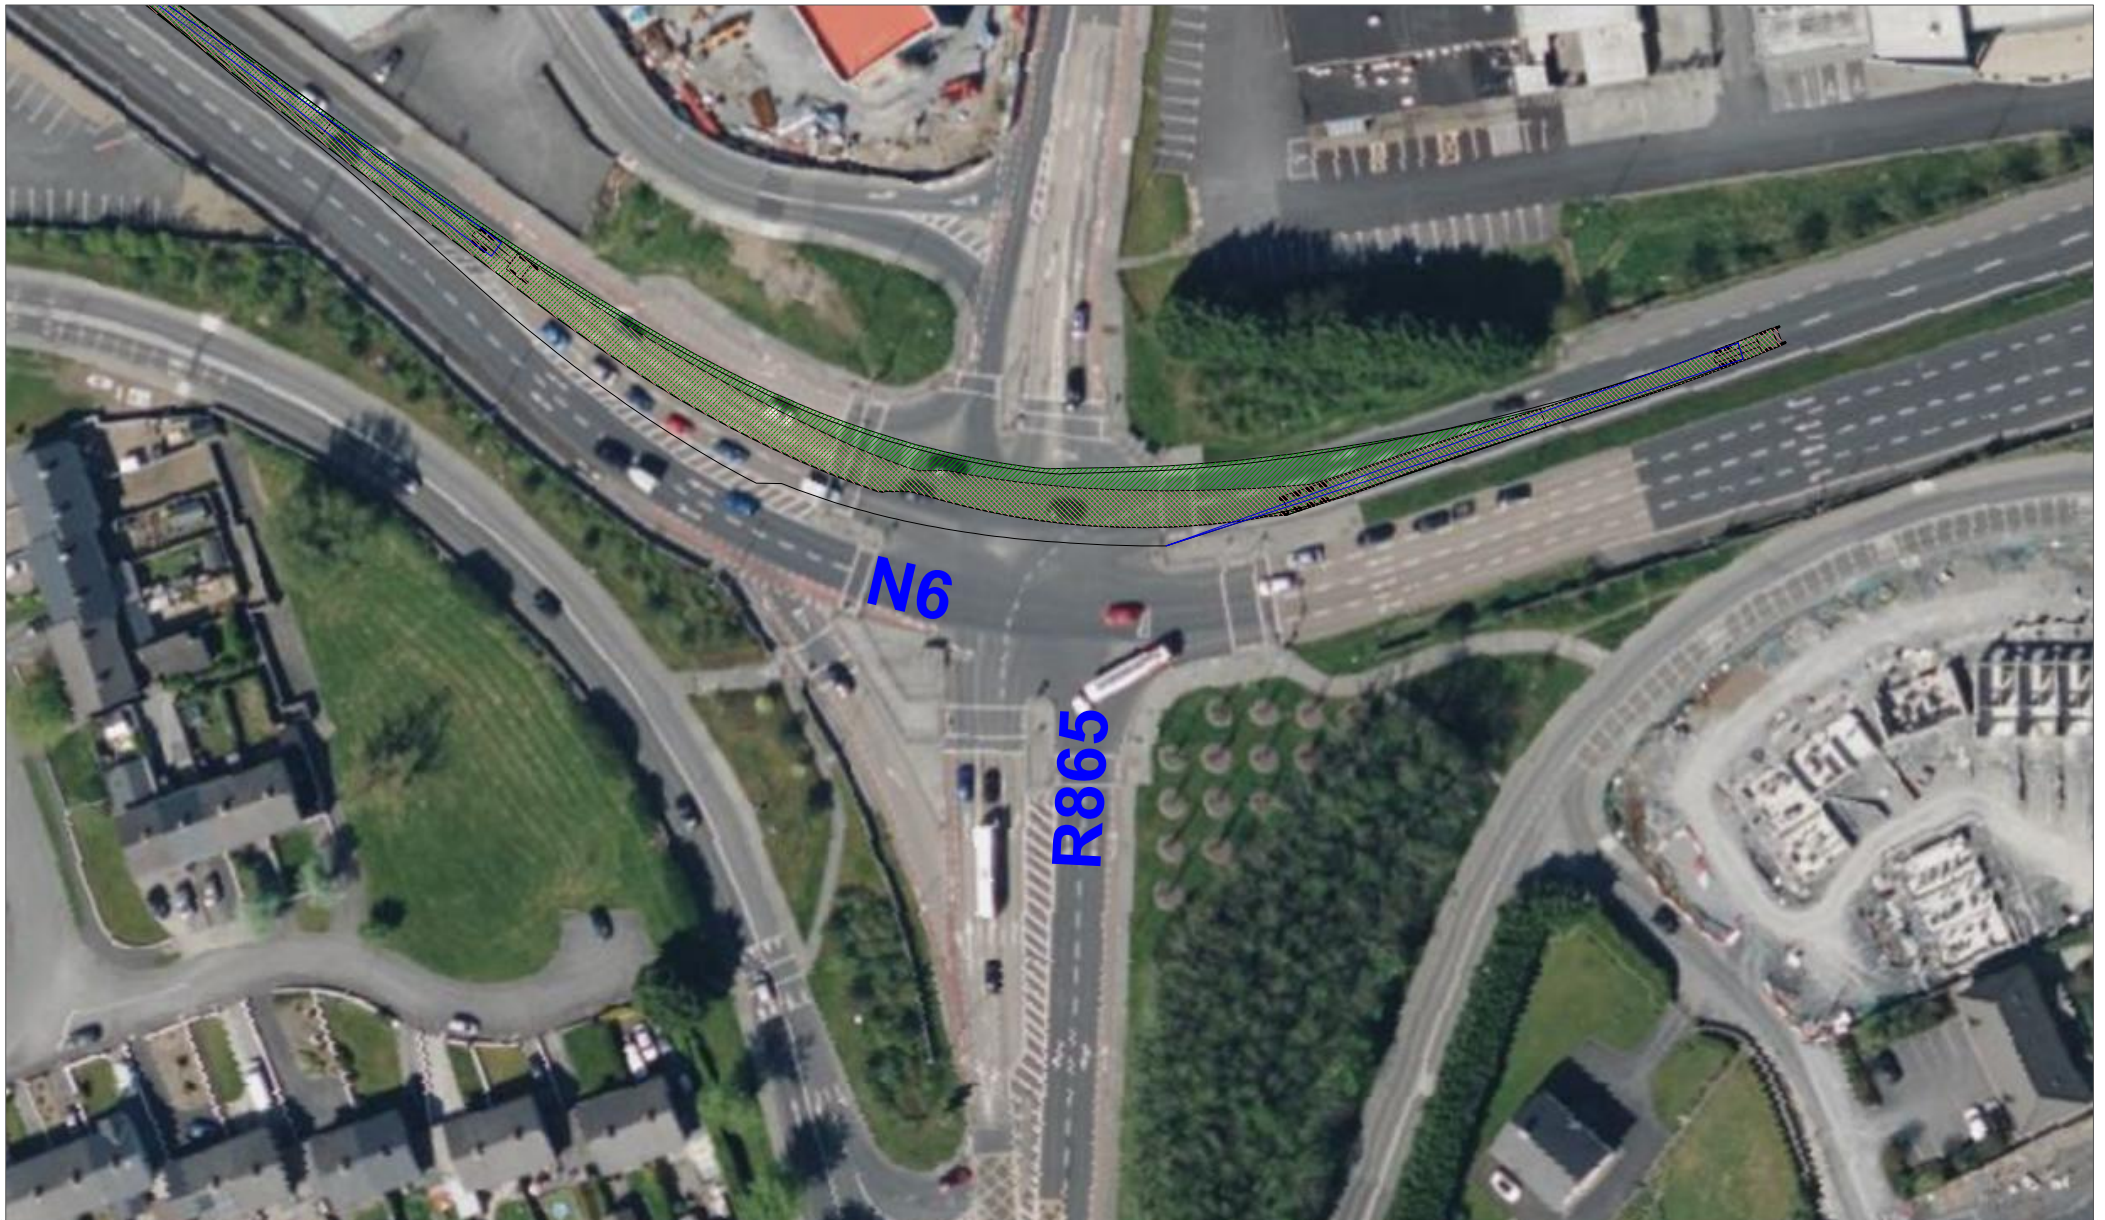

NOTES:

PLANNING DRAWING ONLY - NOT FOR CONSTRUCTION PURPOSES

Figure A15-3-4 Location D - N6 / R865 junction, blade extended artic (81m blade with scissors lifter)

PROJECT: Cooloo Wind Farm, County Galway

CLIENT: Neoen

SCALE: 1:1000

PROJECT NO: 9510

DATE: 16.09.25

DRAWN BY: AL

ALAN LIPSCOMBE
TRAFFIC & TRANSPORT CONSULTANTS



NOTES:

PLANNING DRAWING ONLY - NOT FOR CONSTRUCTION PURPOSES

Figure A15-3-5 Location E - N6 / R339 junction, blade extended artic (81m blade with scissors lifter)

PROJECT: Cooloo Wind Farm, County Galway

CLIENT: Neoen

PROJECT NO: 9510

DATE: 16.09.25

SCALE: 1:1000

DRAWN BY: AL

ALAN LIPSCOMBE
TRAFFIC & TRANSPORT CONSULTANTS

